The contractor is responsible for verifying that the mast arm attachment height (H1) will provide the "Design Height" clearance from the roadway before submitting final shop drawings for approval. Verify elevation data below which was obtained by field measurement or from available project survey data.

Elevation Data for Mast Arm Attachment (H1)

Elevation Differences for:	Pole 2
Baseline reference point at © Foundation @ ground level	2200.1 ft.
Elevation difference at High point of roadway surface	-10.8 ft.
Elevation difference at Edge of travelway or face of curb	-11.1 ft.

METAL POLE No. 2

R-5600 Sig 24 4

MAST ARM LOADING SCHEDULE				
LOADING SYMBOL	DESCRIPTION	AREA	SIZE	WEIGHT
	RIGID MOUNTED SIGNAL HEAD 12"-3 SECTION-WITH BACKPLATE	9.3 S.F.	25.5" W X 52.5"L	60 LBS
Street Name	STREET NAME SIGN RIGID MOUNTED	16.0 S.F.	24.0" W X 96.0"L	36 LBS

NOTES

DESIGN REFERENCE MATERIAL

Terminal

Compartment

@ 180°

- 1. Design the traffic signalstructure and foundation in accordance with:
- The 1st Edition 2015 AASHTO LRFD "Standard Specifications for Structural Supports for Highway Signs, Luminaires, and Traffic Signals, including all of the latest interim revisions.
- The 2024 NCDOT "Standard Specifications for Roads and Structures." The latest addenda to the specifications can be found in the traffic signalproject specialprovisions.
- The 2024 NCDOT Roadway Standard Drawings.
- The traffic signalproject plans and specialprovisions.
- The NCDOT "MetalPole Standards" located at the following NCDOT website:
- https://connect.ncdot.gov/resources/safety/Pages/ITS-Design-Resources.aspx

DESIGN REQUIREMENTS

loads that will be applied at the time of the installation. The contractor should refer to the traffic signalplans for the actualloads that will be applied at the time of the installation. 3. Design allsignalsupports using force ratios that do not exceed 0.9. 4. The camber design for the mast arm deflection should provide an appearance of a low

2. Design the traffic signal structure using the loading conditions shown in the elevation

views. These are anticipated worst case "design loads" and may not represent the actual


- pitched arch where the tip or the free end of the mast arm does not deflect below horizontal when fully loaded.
- 5. A clamp-type bolted mast arm-to-pole connection may be used instead of the welded ring stiffened box connection shown as long as the connection meets all of the design requirements.
- 6. Design base plate with 8 anchor bolt holes. Provide 2 inch x 60 inch anchor bolts.
- 7. The mast arm attachment height (H1) shown is based on the following design assumptions: a. Mast arm slope and deflection are not considered in determining the arm attachment height as they are assumed to offset each other.
- b. Signalheads are rigidly mounted and vertically centered on the mast arm.
- c. The roadway clearance height for design is as shown in the elevation views.
- d. The top of the pole base plate is 0.75 feet above the ground elevation.
- e. Refer to the Elevation Data Chart for the elevation differences between the proposed foundation ground leveland the high point of the roadway.
- 8. The pole manufacturer will determine the total height (H2) of each pole using the greater of the following:
- Mast arm attachment height (H1) plus 2 feet, or
- H1 plus 1/2 of the totalheight of the mast arm attachment assembly plus 1 foot.
- 9. If pole location adjustments are required, the contractor must gain approval from the Engineer as this may affect the mast arm lengths and arm attachment heights. The contractor may contact the Signal Design Section Senior Structural Engineer for assistance at (919) 814-5000.
- O.The contractor is responsible for verifying that the mast arm length shown will allow proper positioning of the signalheads over the roadway.
- 11. The contractor is responsible for providing soilpenetration testing data (SPT) to the pole manufacturer so site specific foundations can be designed.

All metalpoles and arms should be black in color as specified in the project special provisions.

NCDOT Wind Zone 5 (110 mph)

O N.Greenfield Pkwy,Garner,NC 27529

N/A

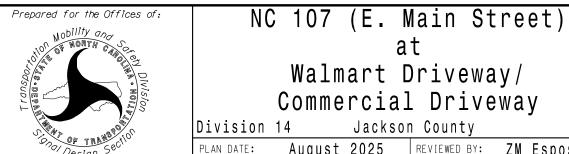

PLAN DATE: August 2025 REVIEWED BY: ZM Esposito

Sylva PREPARED BY: DJ White REVIEWED BY: BN Groome REVISIONS INIT. DATE


052936 Brittany Groome SIG. INVENTORY NO.


DOCUMENT NOT CONSIDERED

FINAL UNLESS ALL SIGNATURES COMPLETED


SEAL

Design Loading for METAL POLE NO. 2

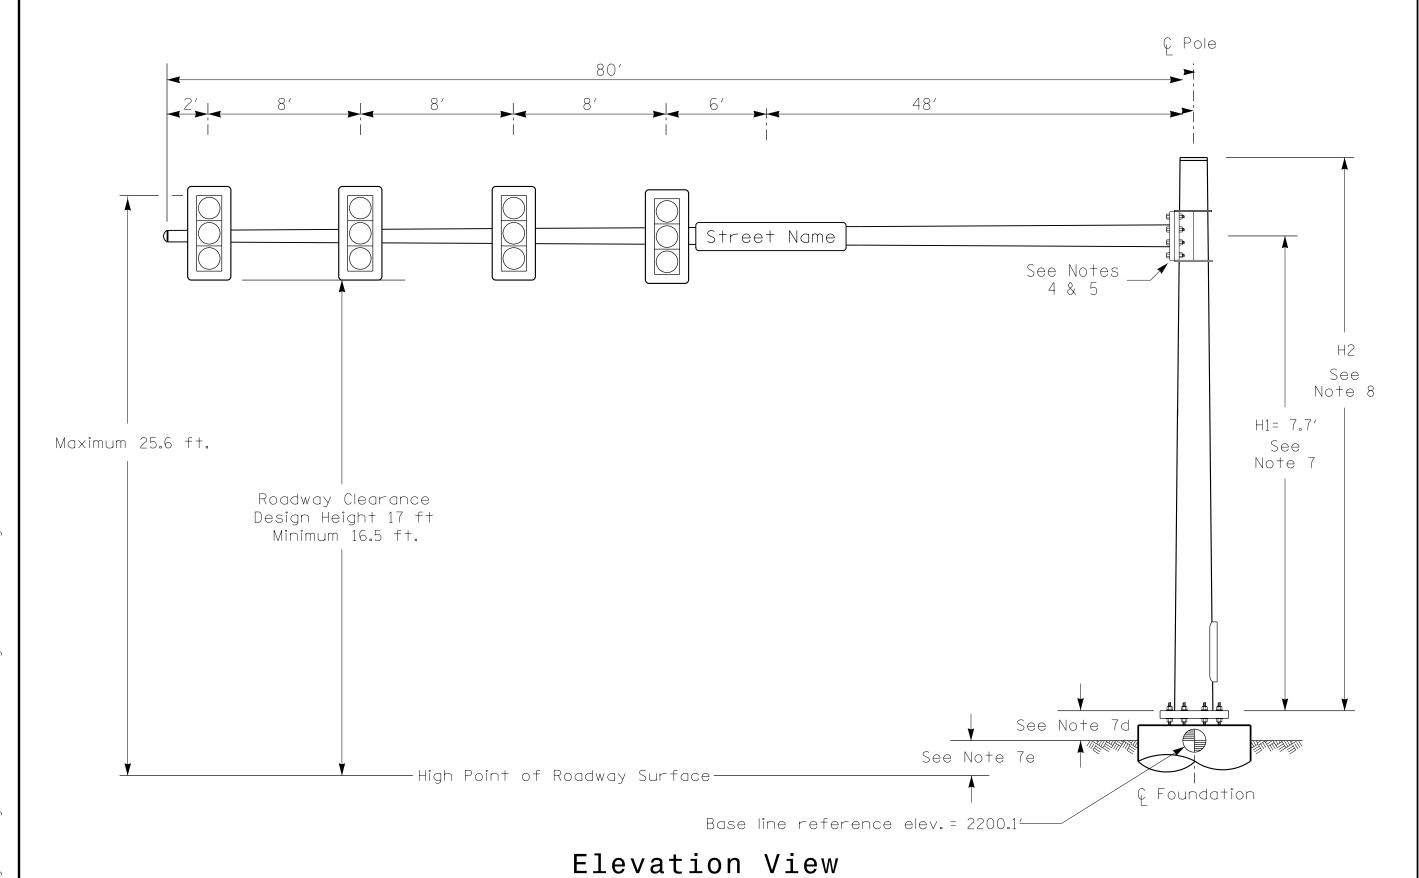

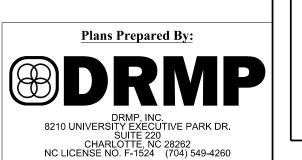


POLE RADIAL ORIENTATION

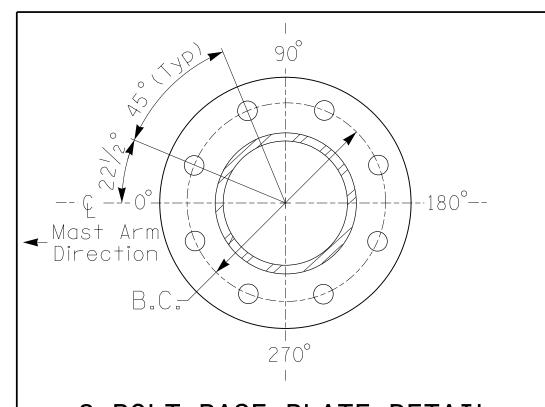

8 BOLT BASE PLATE DETAIL

See Note 6

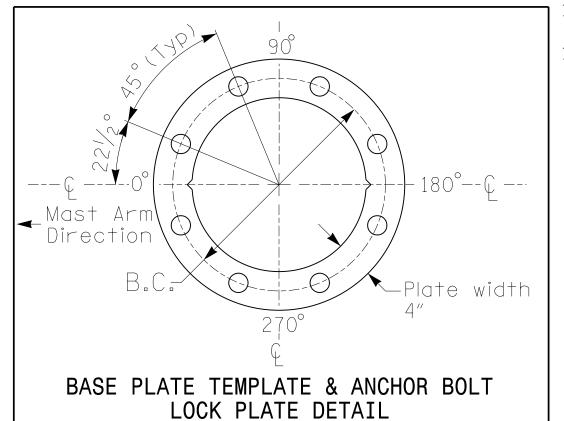

For 8 Bolt Base Plate