


18 CHANNEL IP CONFLICT MONITOR
PROGRAMMING DETAIL

(remove jumpers and set switches as shown)

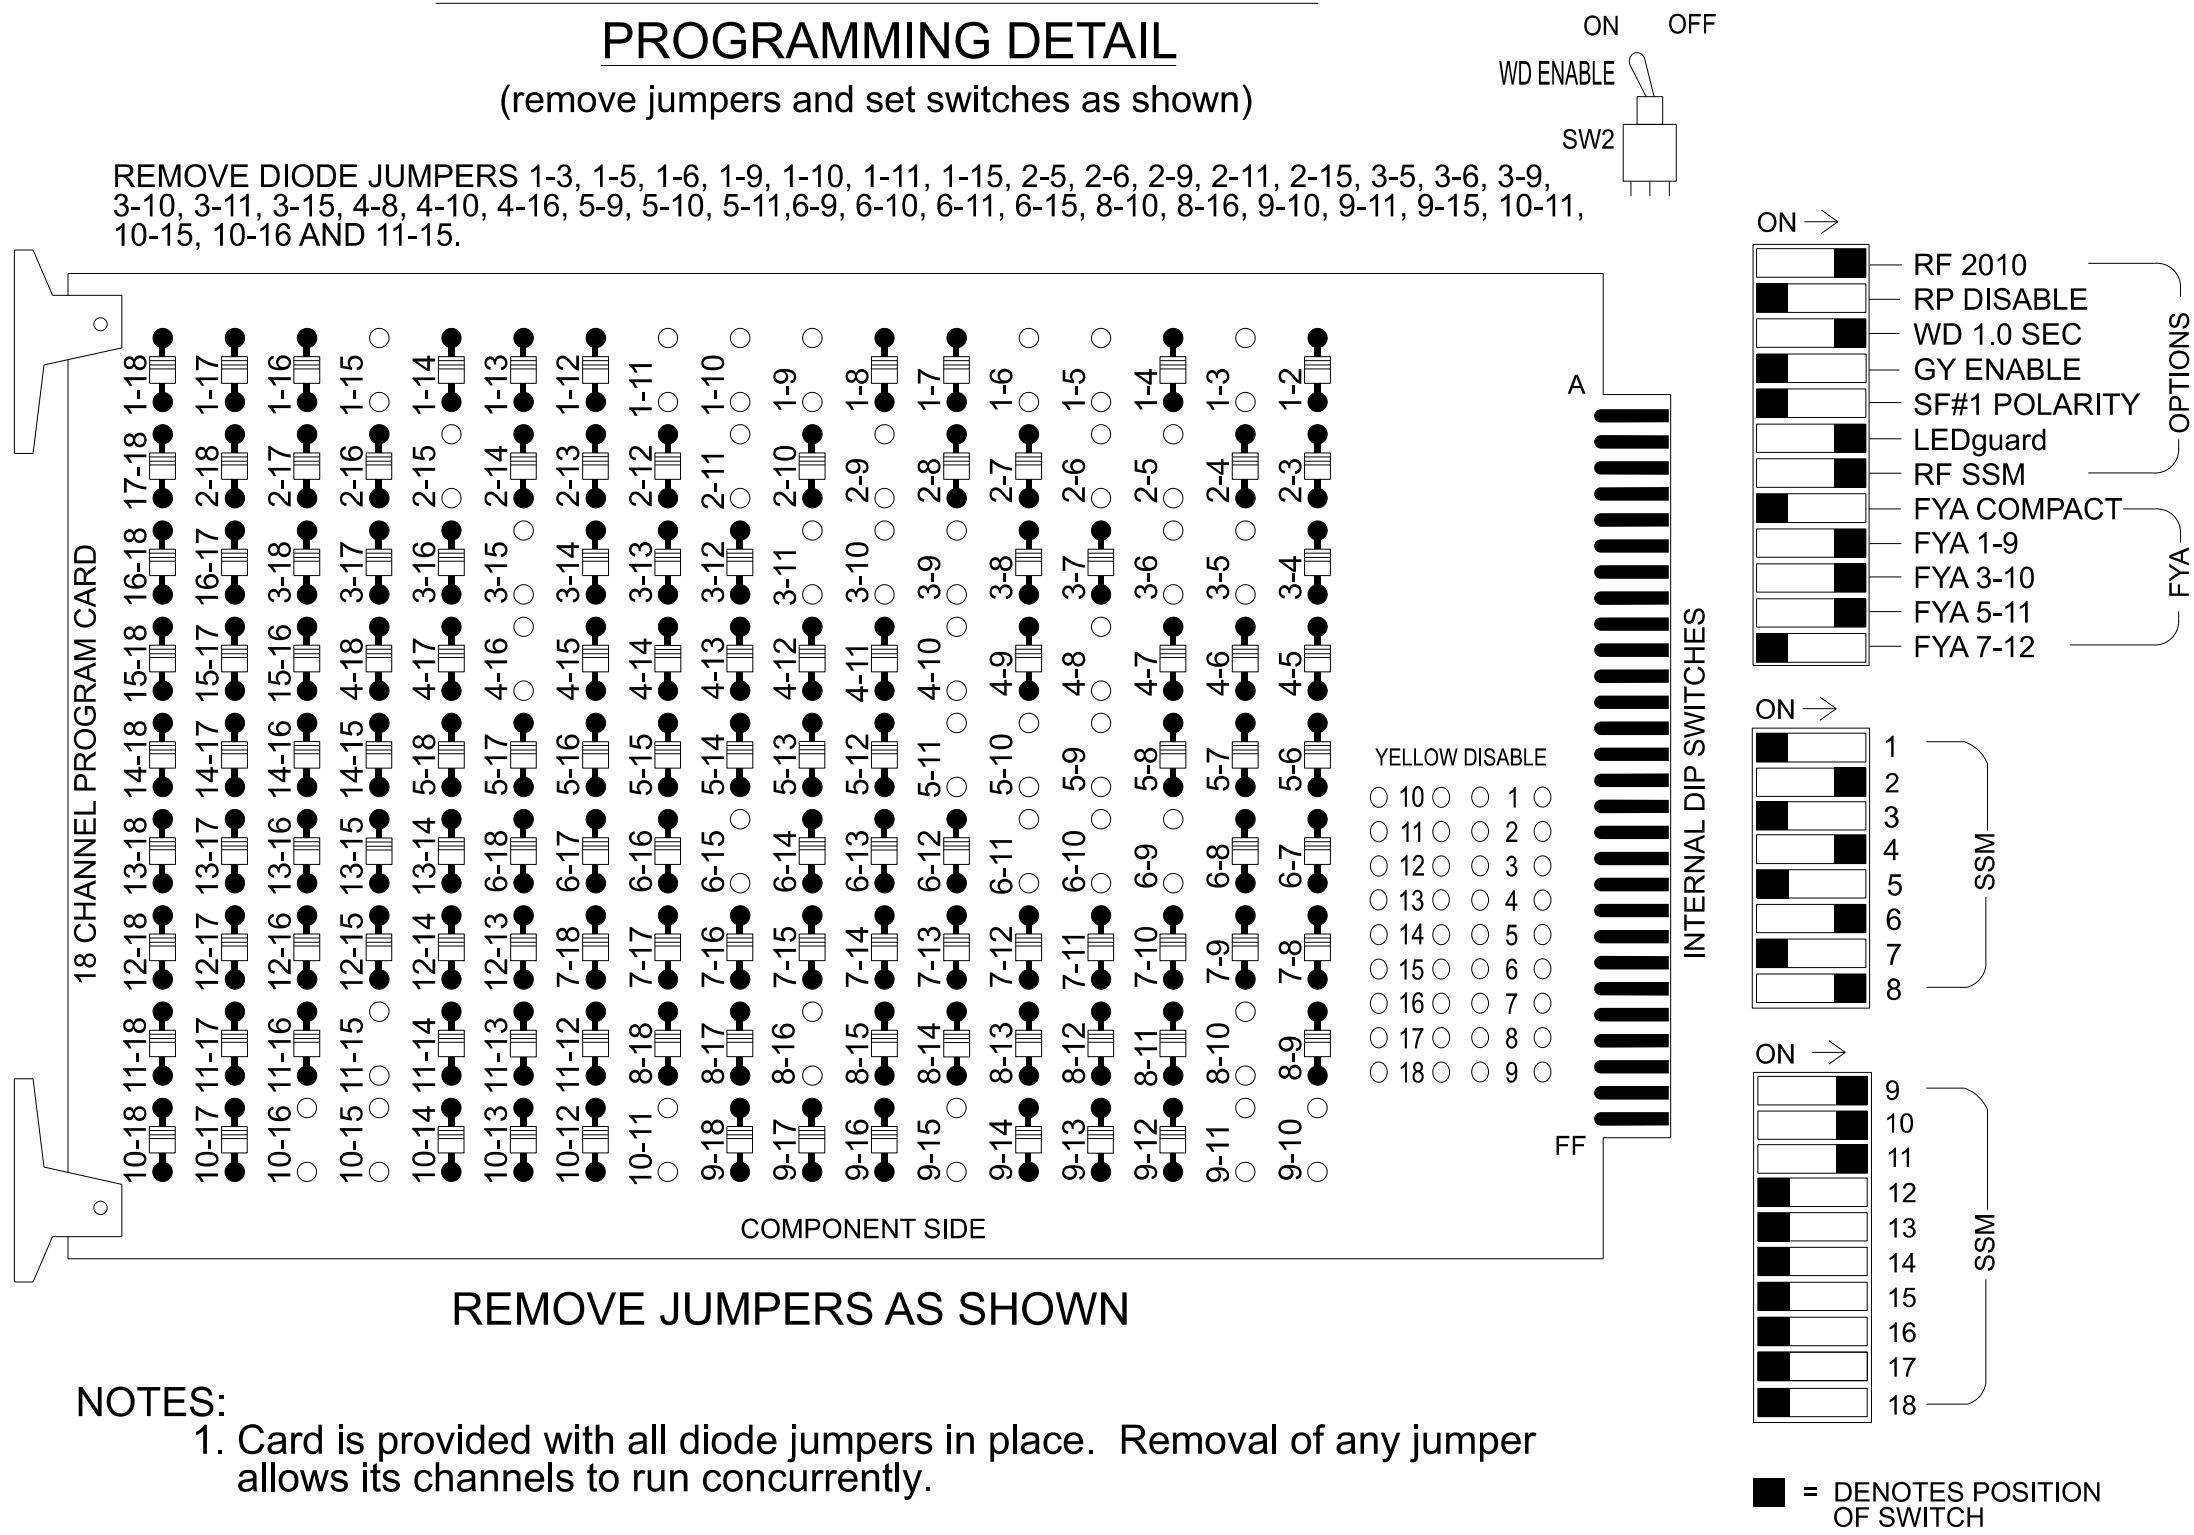

NOTES

- To prevent "flash-conflict" problems, insert red flash program blocks for all vehicle load switches in the output file. The installer shall verify that signal heads flash in accordance with the signal plan.
- Program phases 4 and 8 for Dual Entry and Simultaneous Start.
- If this signal will be managed by an ATMS software, enable controller and detector logging for all detectors used at this location.
- Program controller to start up in phase 2 Green No Walk and phase 6 Green No Walk.
- The cabinet and controller are part of the NC 107 Time Based System.

EQUIPMENT INFORMATION

Controller.....2070LX
Cabinet.....332 w/ Aux
Software.....Q-Free MAXTIME
Cabinet Mount.....Base
Output File Positions.....18 With Aux. Output File
Load Switches Used.....S1, S2, S4, S5, S7, S8, S9, S11, S12
AUX S1, AUX S2, AUX S4

Phases Used.....1, 2, 4, 5, 6, 6PED, 8, 8PED
Overlap "1".....*
Overlap "2".....*
Overlap "3".....*
Overlap "4".....NOT USED
Overlap "7".....*

*See overlap programming detail on sheet 2.


SIGNAL HEAD HOOK-UP CHART

LOAD SWITCH NO.	S1	S2	S3	S4	S5	S6	S7	S8	S9	S10	S11	S12	AUX S1	AUX S2	AUX S3	AUX S4	AUX S5	AUX S6
CMU CHANNEL NO.	1	2	13	3	4	14	5	6	15	7	8	16	9	10	17	11	12	18
PHASE	1	2	2 PED	OL7	4	4 PED	5	6	6 PED	7	8	8 PED	OL1	OL2	SPARE	OL3	OL4	SPARE
SIGNAL HEAD NO.	11★	21,22	NC	83★	41,42	NU	51★	61,62	P61, P62	NU	81,82	P81, P82	11★	83★	NU	51★	NU	NU
RED		128			101			134			107			A124				
YELLOW	★	129		★	102		★	135			108							
GREEN		130			103			136			109							
RED ARROW														A121			A114	
YELLOW ARROW														A122	A125		A115	
FLASHING YELLOW ARROW														A123	A126		A116	
GREEN ARROW	127			118			133											
⬇									119			110						
⬇									121			112						

NU = Not Used NC = Not Connected
★ Denotes install load resistor. See load resistor installation detail this sheet.
★ See pictorial of head wiring in detail this sheet.

FYA SIGNAL WIRING DETAIL


(wire signal heads as shown)

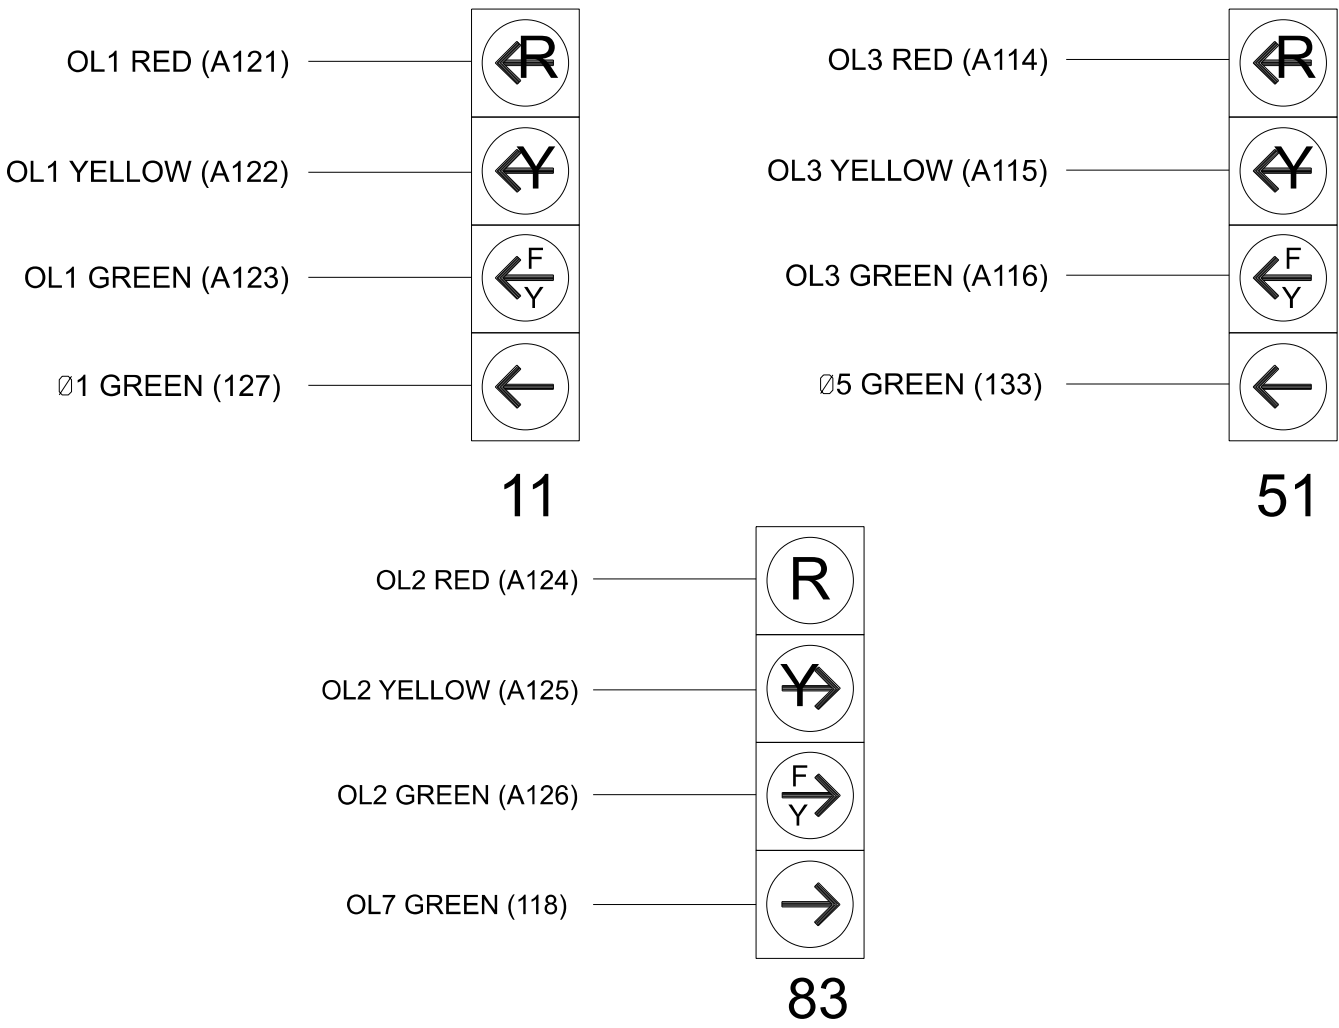

INPUT FILE CONNECTION & PROGRAMMING CHART

LOOP NO.	LOOP TERMINAL	INPUT FILE POS.	PIN NO.	INPUT POINT	DETECTOR NO.	CALL PHASE	DELAY TIME	EXTEND TIME	EXTEND	ADDED INITIAL	CALL	DELAY DURING GREEN
1A	TB2-1,2	I1U	56	18 - 29	1 6	1	15.0		X		X	
5A	TB3-1,2	J1U	55	17 - 31	15 5	5	15.0		X		X	
PED PUSH BUTTONS												
P61,P62	TB8-7,9	I13U	68	34	6	PED 6						
P81,P82	TB8-8,9	I13L	70	36	8	PED 8						

INPUT FILE POSITION LEGEND: J2L

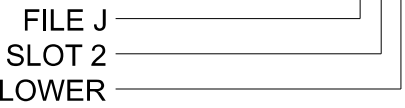

SPECIAL DETECTOR NOTE

- Install a multi-zone microwave detection system for vehicle detection. Perform installation according to manufacturer's directions and NCDOT engineer -approved mounting locations to accomplish the detection schemes shown on the Signal Design Plans.
- For Detection Zones 1A and 5A, the equipment placement is typical for a NCDOT installation.

COUNTDOWN PEDESTRIAN SIGNAL OPERATION

Countdown Ped Signals are required to display timing only during Ped Clearance Interval. Consult Ped Signal Module user's manual for instructions on selecting this feature.



Electrical Detail - Sheet 1 of 2
Temporary Design 3 - TMP Ph2, S1, Part 1

ELECTRICAL AND PROGRAMMING DETAILS FOR:	NC 107 (E. Main Street) at SR 1723 (Cliffside Drive) / Bryson Farm Supply Driveway Division 14 Jackson County Sylva	DOCUMENT NOT CONSIDERED FINAL UNLESS ALL SIGNATURES COMPLETED																
	<table><tr><td>PLAN DATE: August 2025</td><td>REVIEWED BY: ZM Esposito</td></tr><tr><td>PREPARED BY: DS Griffith</td><td>REVIEWED BY: BN Groome</td></tr><tr><td>REVISIONS</td><td>INIT. DATE</td></tr><tr><td> </td><td> </td></tr><tr><td> </td><td> </td></tr><tr><td> </td><td> </td></tr></table>	PLAN DATE: August 2025	REVIEWED BY: ZM Esposito	PREPARED BY: DS Griffith	REVIEWED BY: BN Groome	REVISIONS	INIT. DATE							<table><tr><td>SEAL NORTH CAROLINA PROFESSIONAL ENGINEER BRITTANY N. GROOME 052936</td><td>8/26/2025 DATE</td></tr><tr><td colspan="2">SIC. INVENTORY NO. 14-1200T3</td></tr></table>	SEAL NORTH CAROLINA PROFESSIONAL ENGINEER BRITTANY N. GROOME 052936	8/26/2025 DATE	SIC. INVENTORY NO. 14-1200T3	
PLAN DATE: August 2025	REVIEWED BY: ZM Esposito																	
PREPARED BY: DS Griffith	REVIEWED BY: BN Groome																	
REVISIONS	INIT. DATE																	
SEAL NORTH CAROLINA PROFESSIONAL ENGINEER BRITTANY N. GROOME 052936	8/26/2025 DATE																	
SIC. INVENTORY NO. 14-1200T3																		