5' Rise


Roadway Clearance Design Height 17 ft.

Minimum 16.5 ft.

Maximum

25.6 ft.

METAL POLE No. 2

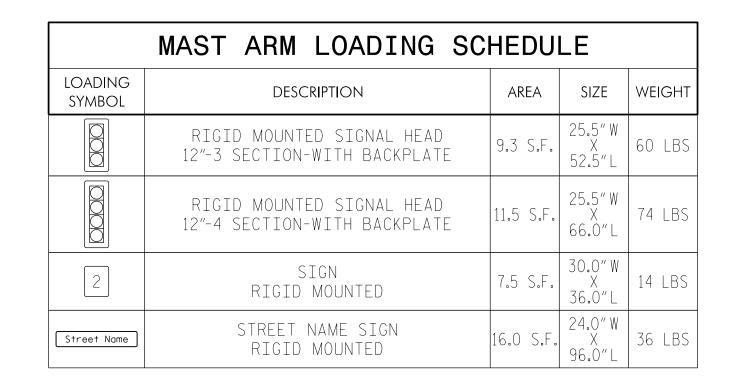

NOTES


DESIGN REFERENCE MATERIAL

- 1. Design the traffic signal structure and foundation in accordance with:
- The 1st Edition 2015 AASHTO LRFD "Standard Specifications for Structural Supports for Highway Signs, Luminaires, and Traffic Signals, including all of the latest interim revisions.
- The 2024 NCDOT "Standard Specifications for Roads and Structures." The latest addenda to the specifications can be found in the traffic signal project special provisions.
- The 2024 NCDOT Roadway Standard Drawings.
- The traffic signal project plans and special provisions.
- The NCDOT "Metal Pole Standards" located at the following NCDOT website:
- https://connect.ncdot.gov/resources/safety/Pages/ITS-Design-Resources.aspx

DESIGN REQUIREMENTS

- 2. Design the traffic signal structure using the loading conditions shown in the elevation views. These are anticipated worst case "design loads" and may not represent the actual loads that will be applied at the time of the installation. The contractor should refer to the traffic signal plans for the actual loads that will be applied at the time of the installation.
- 3. Design all signal supports using force ratios that do not exceed 0.9.
- 4. A clamp-type bolted mast arm-to-pole connection may be used instead of the welded ring stiffened box connection shown as long as the connection meets all of the design requirements. This requires staggering the connections. Use elevation data for each arm to determine appropriate connection points.
- 5. Design base plate with 8 anchor bolt holes. Provide 2 inch x 60 inch anchor bolts.
- 6. The mast arm attachment height (H1) shown is based on the following design assumptions: a. Nominal vertical rise in mast arm is 5 feet as measured from the centerline of the arm base to the centerline of the free end of the arm.
- b. Signal heads are rigidly mounted and vertically centered on the mast arm.
- c. The roadway clearance height for design is as shown in the elevation views.
- d. The top of the pole base plate is 0.75 feet above the ground elevation.
- e. Refer to the Elevation Data Chart for the elevation differences between the proposed foundation ground level and the high point of the roadway. f. Provide horizontal distance from the proposed centerline of the foundation to the edge
- of travelway. Refer to the Elevation Data Chart for elevation difference between the proposed foundation ground level and the edge of travelway. This information is necessary to ensure that the roadway clearance is maintained at the edge of the travelway and to aid in the camber design of the arm.
- 7. The pole manufacturer will determine the total height (H2) of each pole using the greater of the following:
- Mast arm attachment height (H1) plus 2 feet, or
- H1 plus 1/2 of the total height of the mast arm attachment assembly plus 1 foot.
- 8. If pole location adjustments are required, the contractor must gain approval from the Engineer as this may affect the mast arm lengths and arm attachment heights. The contractor may contact the Signal Design Section Senior Structural Engineer for assistance at (919) 814-5000.
- 9. The contractor is responsible for verifying that the mast arm length shown will allow proper positioning of the signal heads over the roadway.
- 10. The contractor is responsible for providing soil penetration testing data (SPT) to the pole manufacturer so site specific foundations can be designed.

All metalpoles and arms should be black in color as specified in the project specialprovisions.

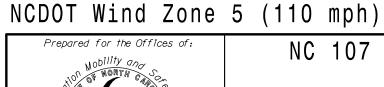

N/A

NC 107 (E Main Street) SR 1723 (Jones Street)

Bryson Farm Supply Driveway Division 14 Jackson County Sylva PLAN DATE: August 2025 | REVIEWED BY: ZM Esposito PREPARED BY: F Vazquez REVIEWED BY: BN Groome N.Greenfield Pkwy,Garner,NC 27529 REVISIONS INIT. DATE

052936 Brittany Groome 8/26/2025


DOCUMENT NOT CONSIDERED


FINAL UNLESS ALL SIGNATURES COMPLETED

SEAL

SPECIAL NOTE The contractor is responsible for verifying that the mast arm attachment height (H1) will provide the "Design Height" clearance from the roadway before submitting final shop drawings for approval. Verify elevation data below which was obtained by field measurement or from available project survey data. Elevation Data for Mast Arm Attachment (H1) Elevation Differences for: Arm A Arm B


Baseline reference point at 2131.0 ft. 2131.0 ft © Foundation @ ground level Elevation difference at High point of roadway surface -0.8 ft. -1.0 ft. Elevation difference at Edge of travelway or face of curb -0.8 ft. -1.4 + ...

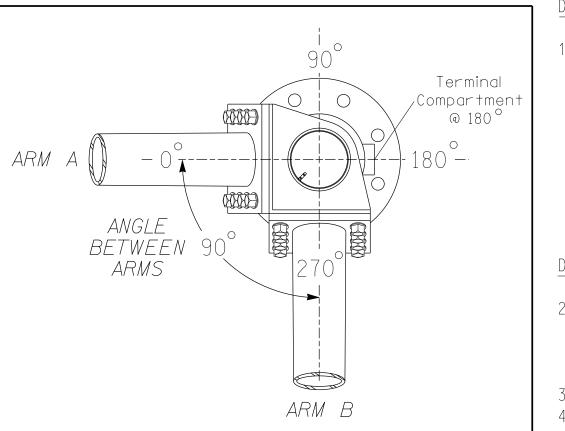

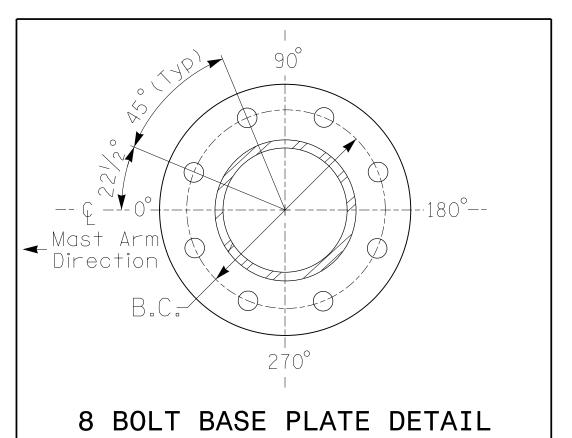


See Note 5

POLE RADIAL ORIENTATION

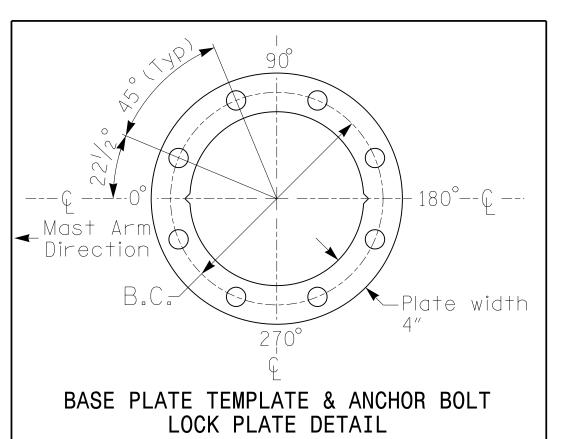

For 8 Bolt Base Plate

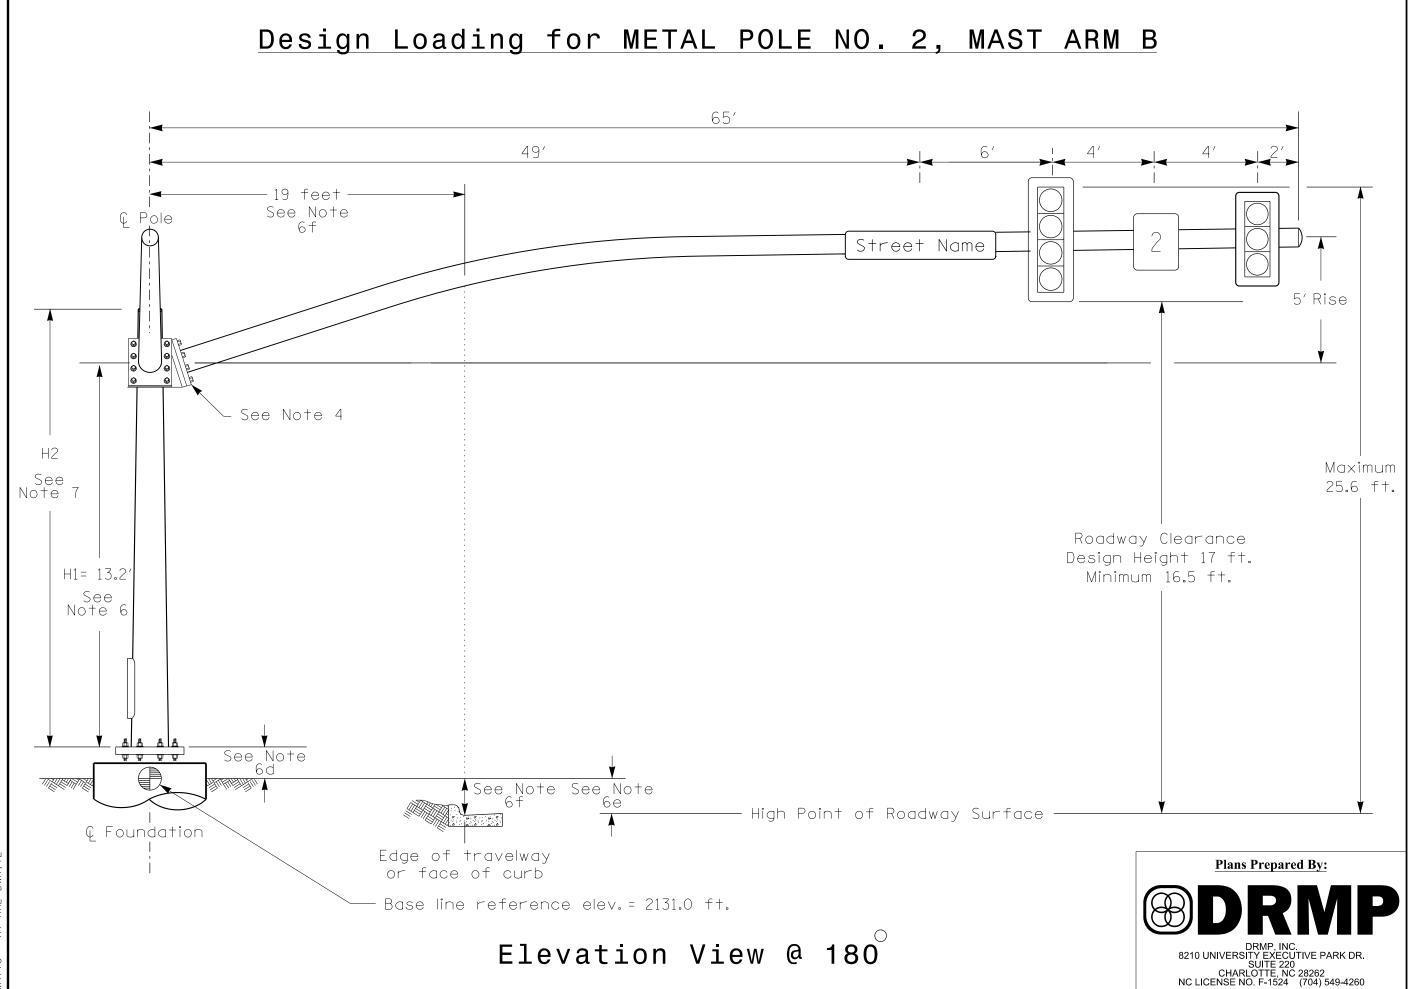

Elevation View @ 270

Design Loading for METAL POLE NO. 2, MAST ARM A

Street Name

– High Point of Roadway Surface —

44′

See Note See Note

Base line reference elev. = 2131.0 ft

Edge of travelway

or face of curb

16 feet

See Note

See Note 4 -

H1= 13.2'

See Note 6

Foundation