

DESIGN REFERENCE MATERIAL

- 1. Design the traffic signal structure and foundation in accordance with:
- The 1st Edition 2015 AASHTO LRFD "Standard Specifications for Structural Supports for Highway

NOTES

- Signs, Luminaires, and Traffic Signals, including all of the latest interim revisions. • The 2024 NCDOT "Standard Specifications for Roads and Structures." The latest addenda to the specifications can be found in the traffic signal project special provisions.
- The 2024 NCDOT Roadway Standard Drawings.
- The traffic signal project plans and special provisions.
- The NCDOT "Metal Pole Standards" located at the following NCDOT website: https://connect.ncdot.gov/resources/safety/Pages/ITS-Design-Resources.aspx
- DESIGN REQUIREMENTS
- views. These are anticipated worst case "design loads" and may not represent the actual loads that will be applied at the time of the installation. The contractor should refer to the traffic signal plans for the actual loads that will be applied at the time of the installation.
- 3. Design all signal supports using force ratios that do not exceed 0.9.
- 4. A clamp-type bolted mast arm-to-pole connection may be used instead of the welded ring stiffened box connection shown as long as the connection meets all of the design
- 5. Design base plate with 8 anchor bolt holes. Provide 2 inch x 60 inch anchor bolts.
- 6. The mast arm attachment height (H1) shown is based on the following design assumptions: a. Nominal vertical rise in mast arm is 5 feet as measured from the centerline of the arm base to the centerline of the free end of the arm.
- b. Signal heads are rigidly mounted and vertically centered on the mast arm.
- c. The roadway clearance height for design is as shown in the elevation views.
- d. The top of the pole base plate is 0.75 feet above the ground elevation.
- e. Refer to the Elevation Data Chart for the elevation differences between the proposed foundation ground level and the high point of the roadway.
- f. Provide horizontal distance from the proposed centerline of the foundation to the edge of travelway. Refer to the Elevation Data Chart for elevation difference between the proposed foundation ground level and the edge of travelway. This information is necessary to ensure that the roadway clearance is maintained at the edge of the travelway and to aid in the camber design of the arm.
- 7. The pole manufacturer will determine the total height (H2) of each pole using the greater of the following:
- Mast arm attachment height (H1) plus 2 feet, or
- H1 plus 1/2 of the total height of the mast arm attachment assembly plus 1 foot.
- 8. If pole location adjustments are required, the contractor must gain approval from the Engineer as this may affect the mast arm lengths and arm attachment heights. The contractor may contact the Signal Design Section Senior Structural Engineer for assistance at (919) 814-5000.
- 9. The contractor is responsible for verifying that the mast arm length shown will allow proper positioning of the signal heads over the roadway.
- 10. The contractor is responsible for providing soil penetration testing data (SPT) to the pole manufacturer so site specific foundations can be designed.

All metal poles and arms should be black in color as specified in the project specialprovisions.

NCDOT Wind Zone 5 (110 mph)


N/A



N.Greenfield Pkwy,Garner,NC 27529

PLAN DATE: August 2025 | REVIEWED BY: ZM Esposito PREPARED BY: DJ White REVIEWED BY: BN Groome REVISIONS INIT. DATE

DOCUMENT NOT CONSIDERED FINAL UNLESS ALL SIGNATURES COMPLETED SEAL Sylva 052936 Brittary Groome 8/26/2025 SIG. INVENTORY NO. |4-0727

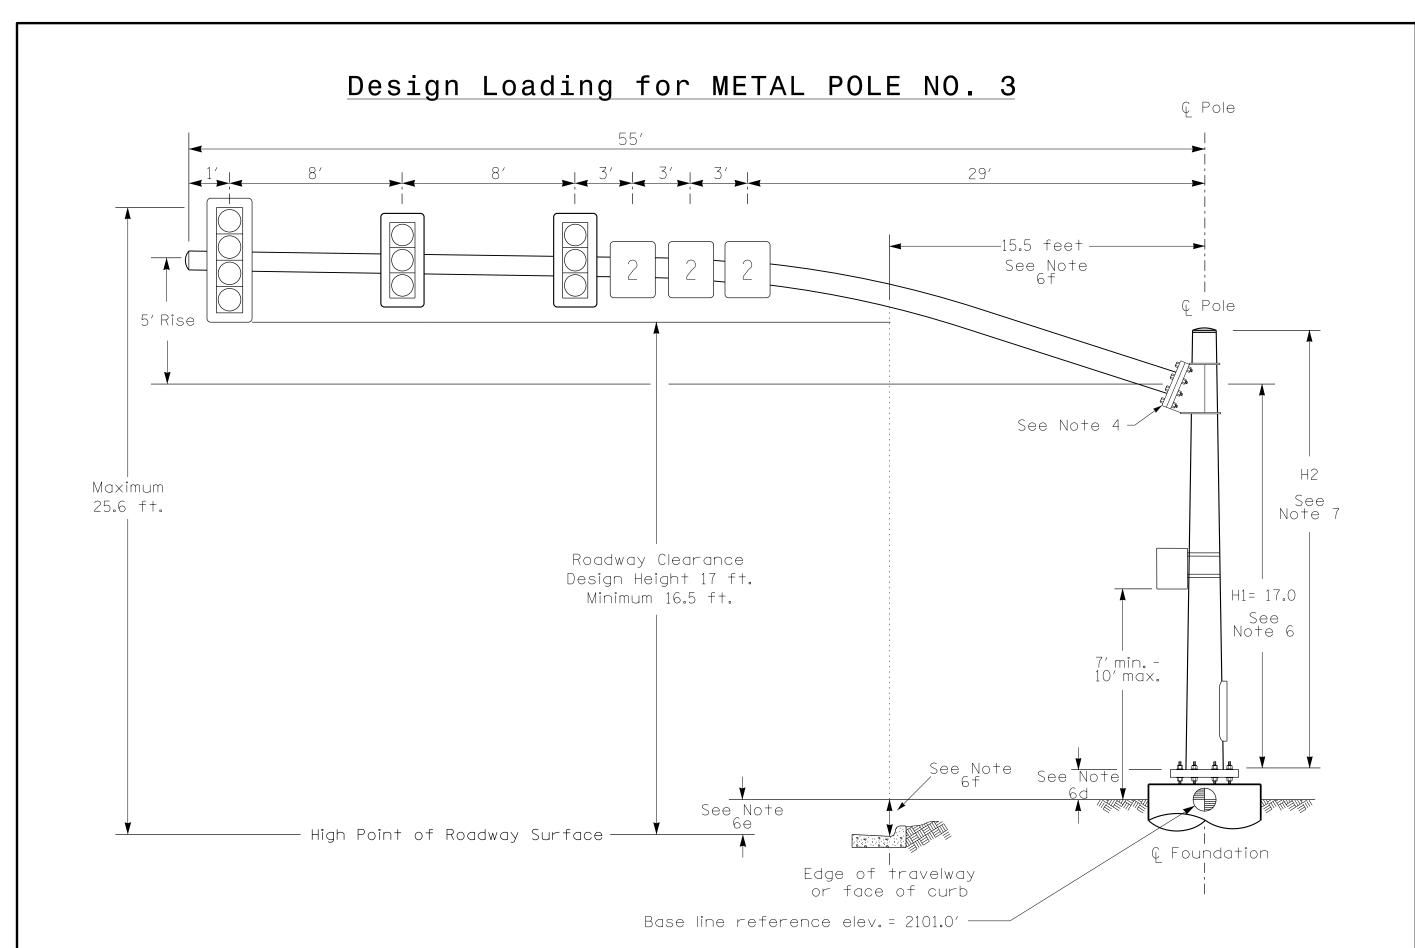

Design Loading for METAL POLE NO. 4 43′ See Note Street Name Ç Pole 5' Rise See Note 4 Н2 Maximum See Note 7 25.6 ft. Roadway Clearance Design Height 17 ft. H1= 15.4' Minimum 16.5 ft. See Note 6 7′ min. -10′ max. See Note High Point of Roadway Surface-Foundation Edge of travelway or face of curb **Plans Prepared By:** Base line reference elev. = 2104.9'

Elevation View

Elevation View

Terminal Compartment @ 180° 2. Design the traffic signal structure using the loading conditions shown in the elevation POLE RADIAL ORIENTATION

SPECIAL NOTE

The contractor is responsible for verifying

that the mast arm attachment height (H1)

from the roadway before submitting final

Elevation Data for Mast Arm

Attachment (H1)

Elevation Differences for: | Pole 3 | Pole 4

2101.0 ft. 2104.9 ft

+1.9 ft.

-0.5 ft.

+3.5 ft.

+3.7 ft.

will provide the "Design Height" clearance

elevation data below which was obtained

by field measurement or from available


shop drawings for approval. Verify

project survey data.


Baseline reference point at & Foundation @ ground level

Elevation difference at High point of roadway surface

Elevation difference at Edge of travelway or face of curb

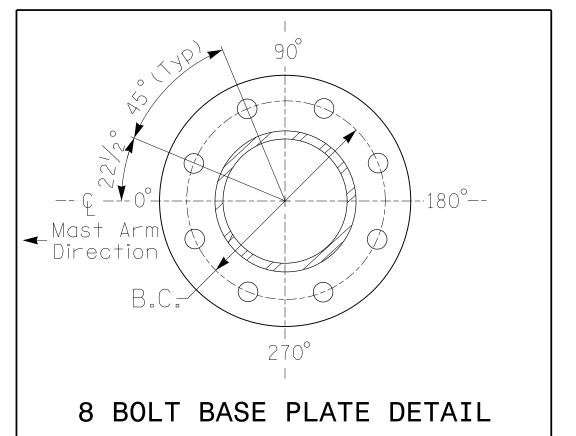

See Note 5

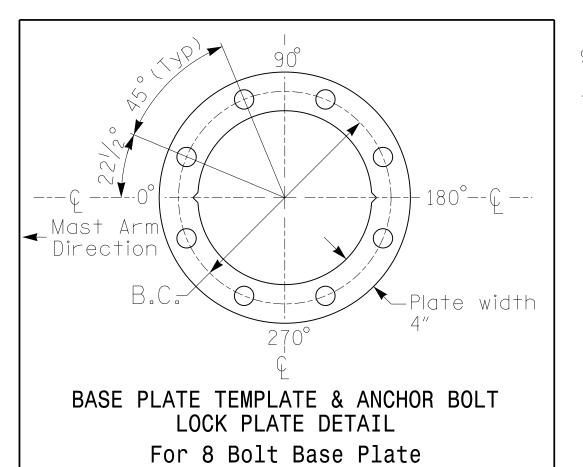

DRMP, INC. 8210 UNIVERSITY EXECUTIVE PARK DR. SUITE 220 CHARLOTTE, NC 28262 NC LICENSE NO. F-1524 (704) 549-4260