



PROJECT REFERENCE NO.		SHEET NO.
R-5600		UC-3D
DESIGNED BY:	ELM	SEAL 20212 PROFESSIONAL ENGINEER 8/26/2020 EDT
DRAWN BY:	HSN	
CHECKED BY:	MUP	
APPROVED BY:	MUP	
REVISED:		
NORTH CAROLINA DEPARTMENT OF TRANSPORTATION		UTILITY CONSTRUCTION PLANS ONLY
UTILITIES ENGINEERING SEC. PHONE: (919) 707-6690 FAX: (919) 250-4151		
UTILITY CONSTRUCTION		
DOCUMENT NOT CONSIDERED FINAL UNLESS ALL SIGNATURES COMPLETED		

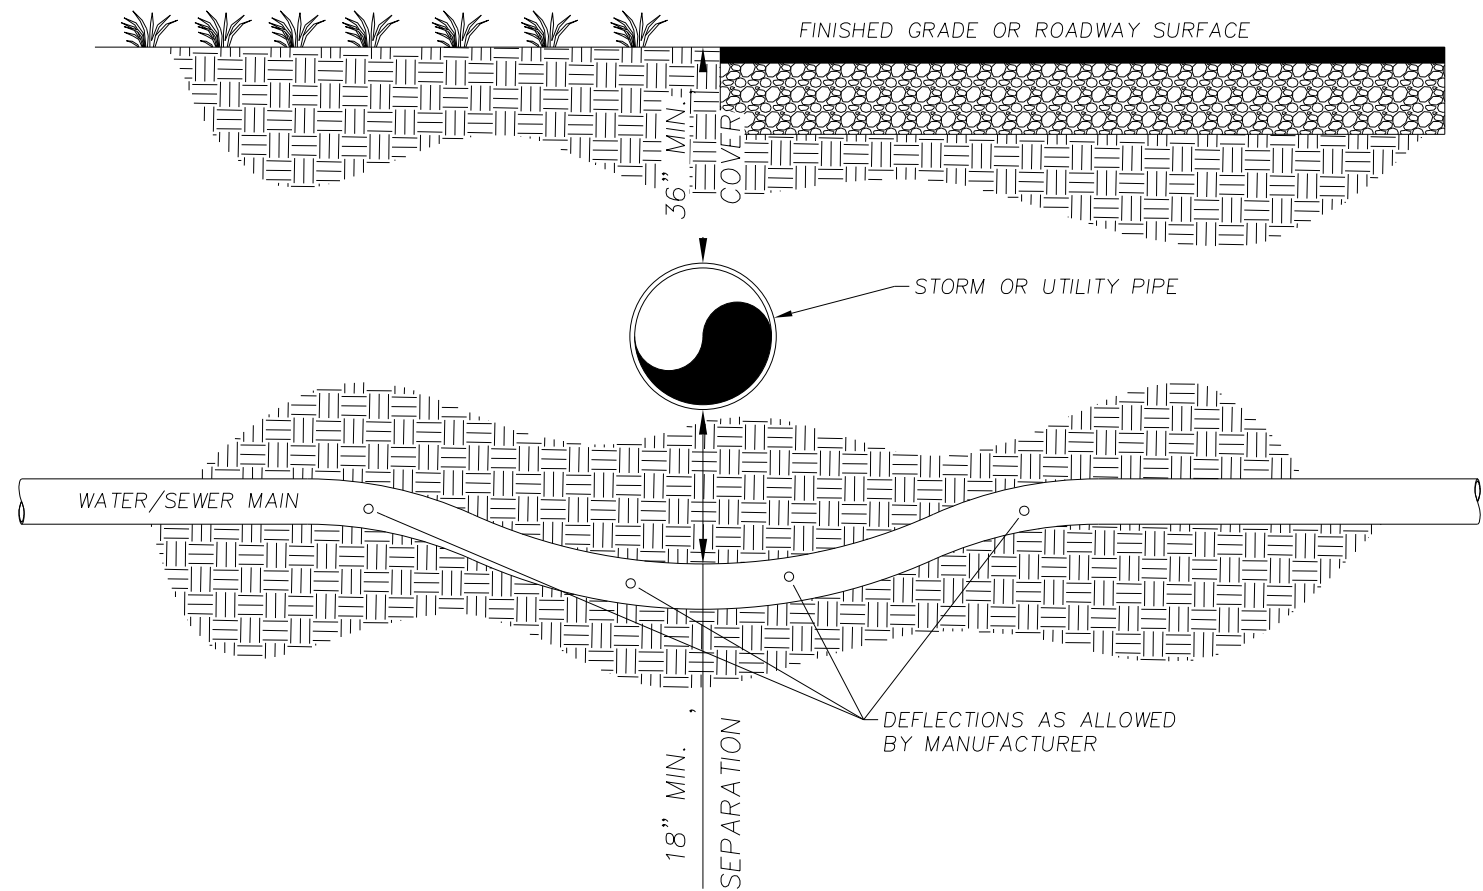


NOT TO SCALE

WATER/SEWER MAIN CROSSING UNDER STORM/UTILITY PIPE

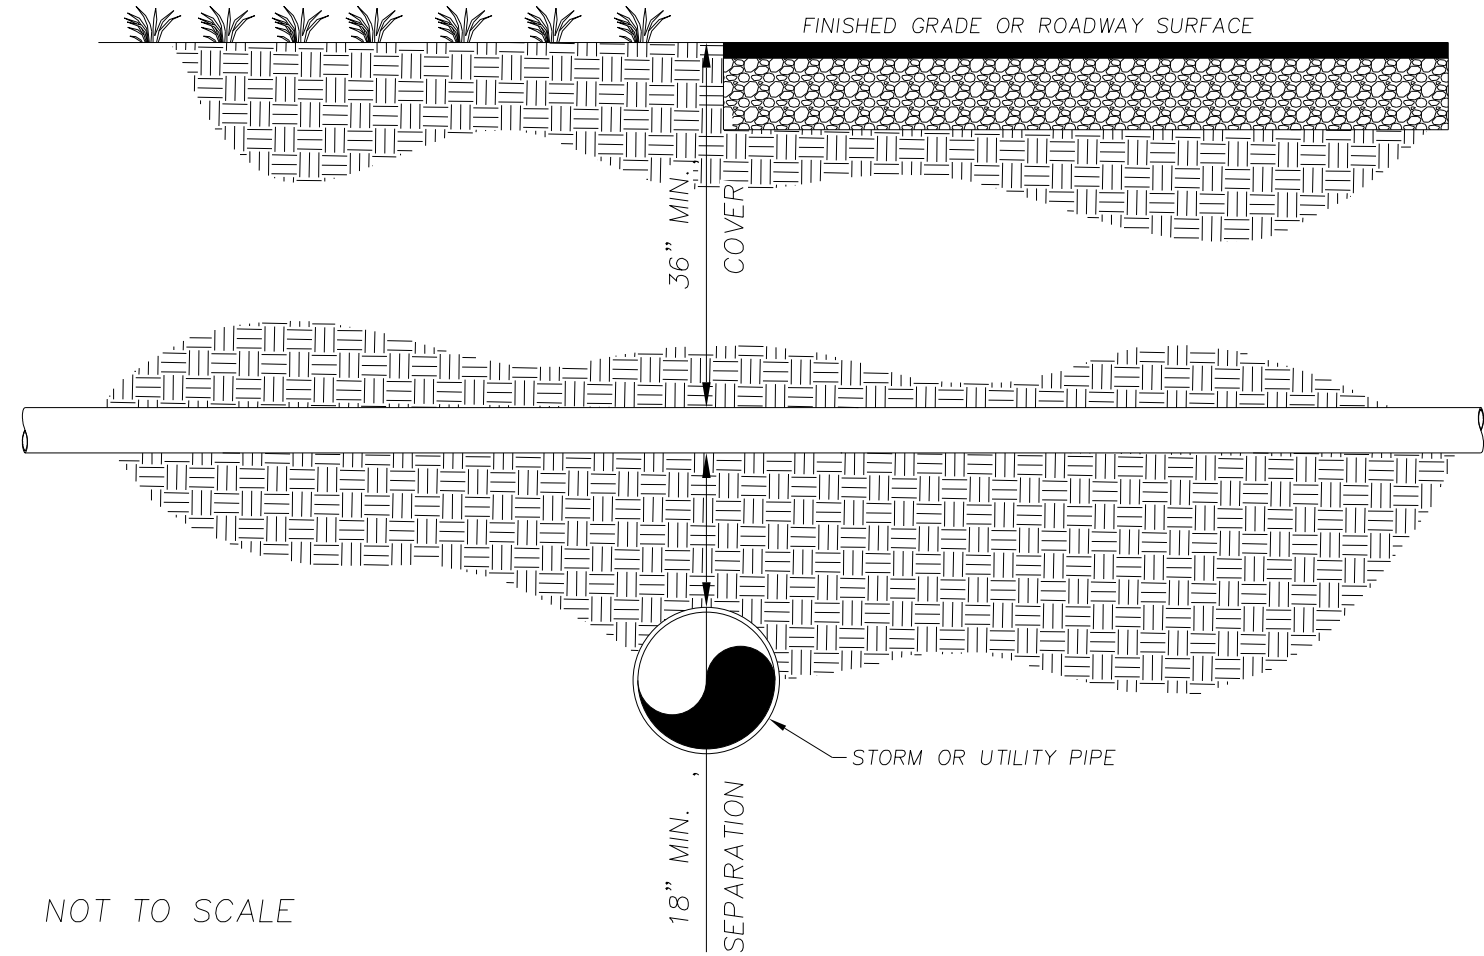


NOT TO SCALE

WATER/SEWER MAIN OVER STORM/UTILITY PIPE

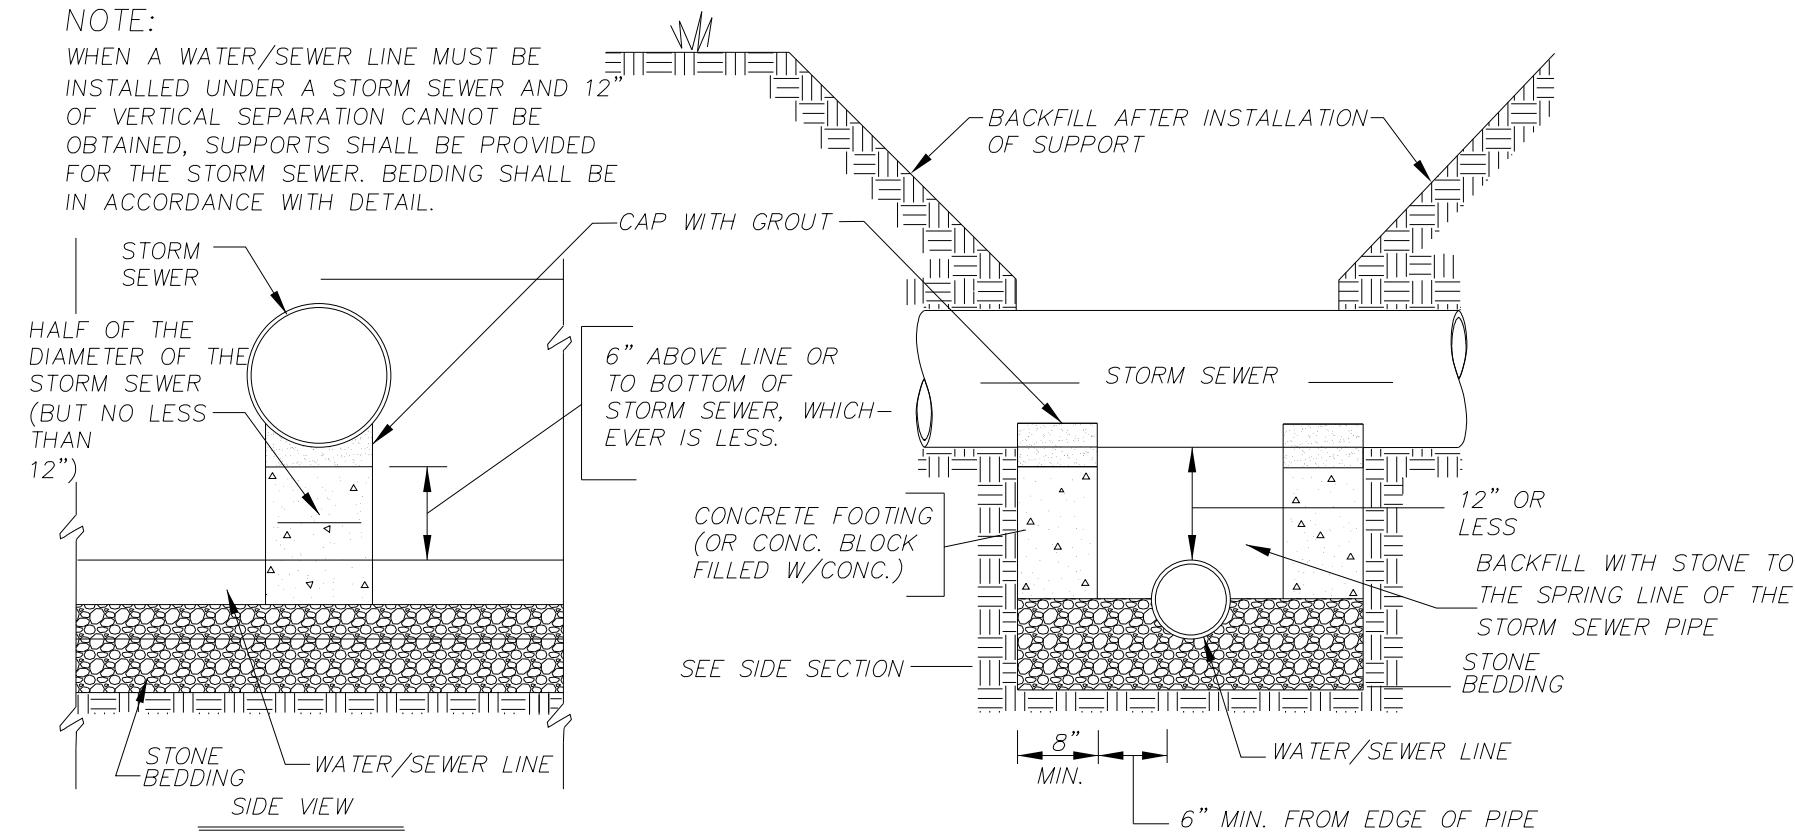


NOT TO SCALE

SHALLOW WATER/ SEWER CROSSING BELOW STORM SEWER (WITHIN 12")

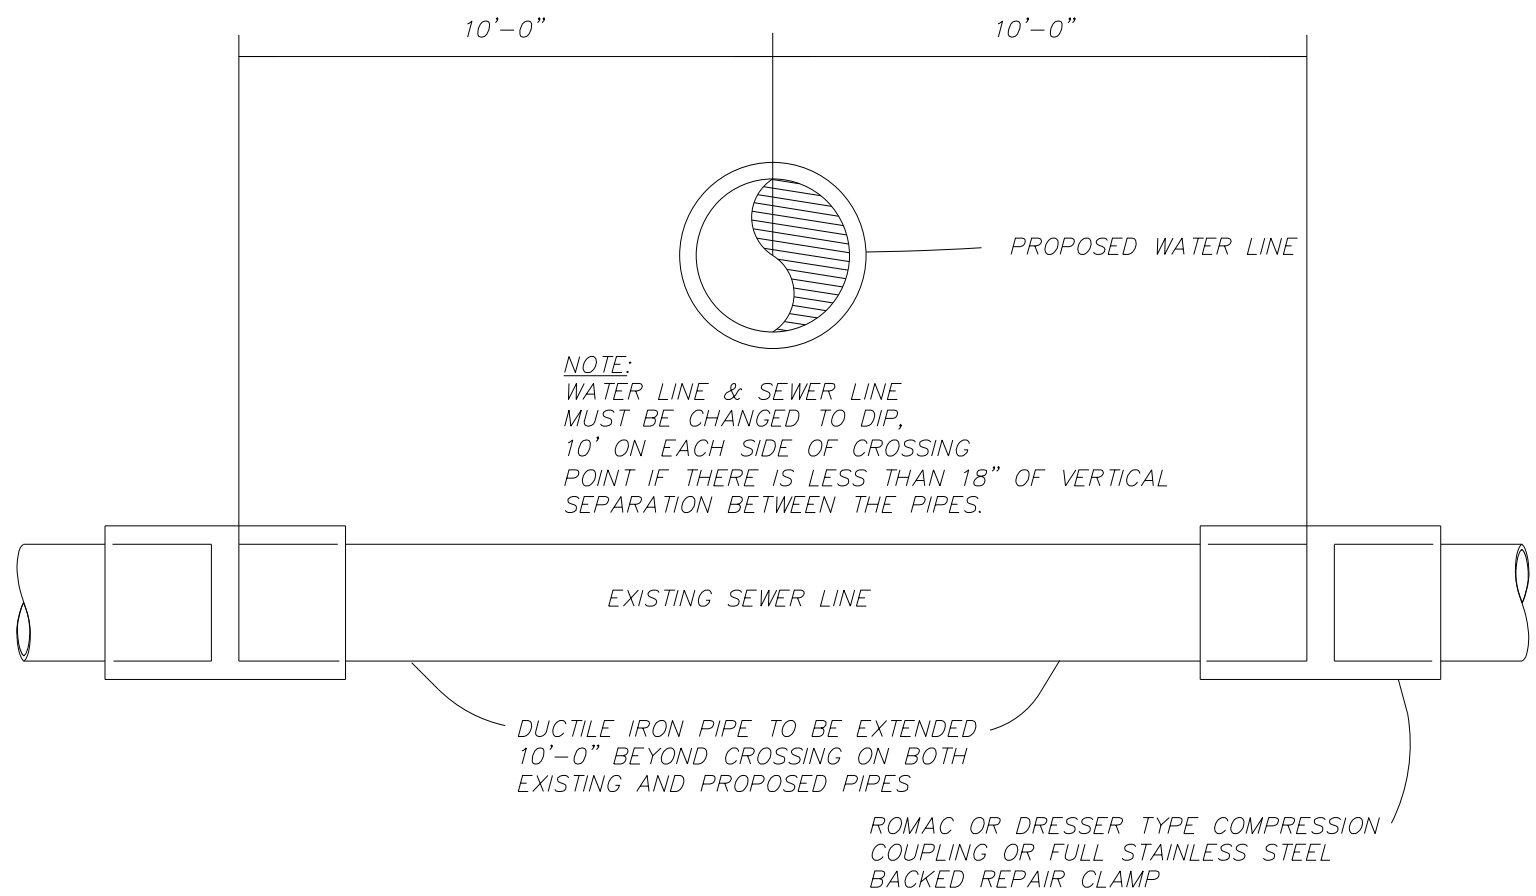


NOT TO SCALE

WATER CROSSING OVER SEWER LINE (WITHIN 18")

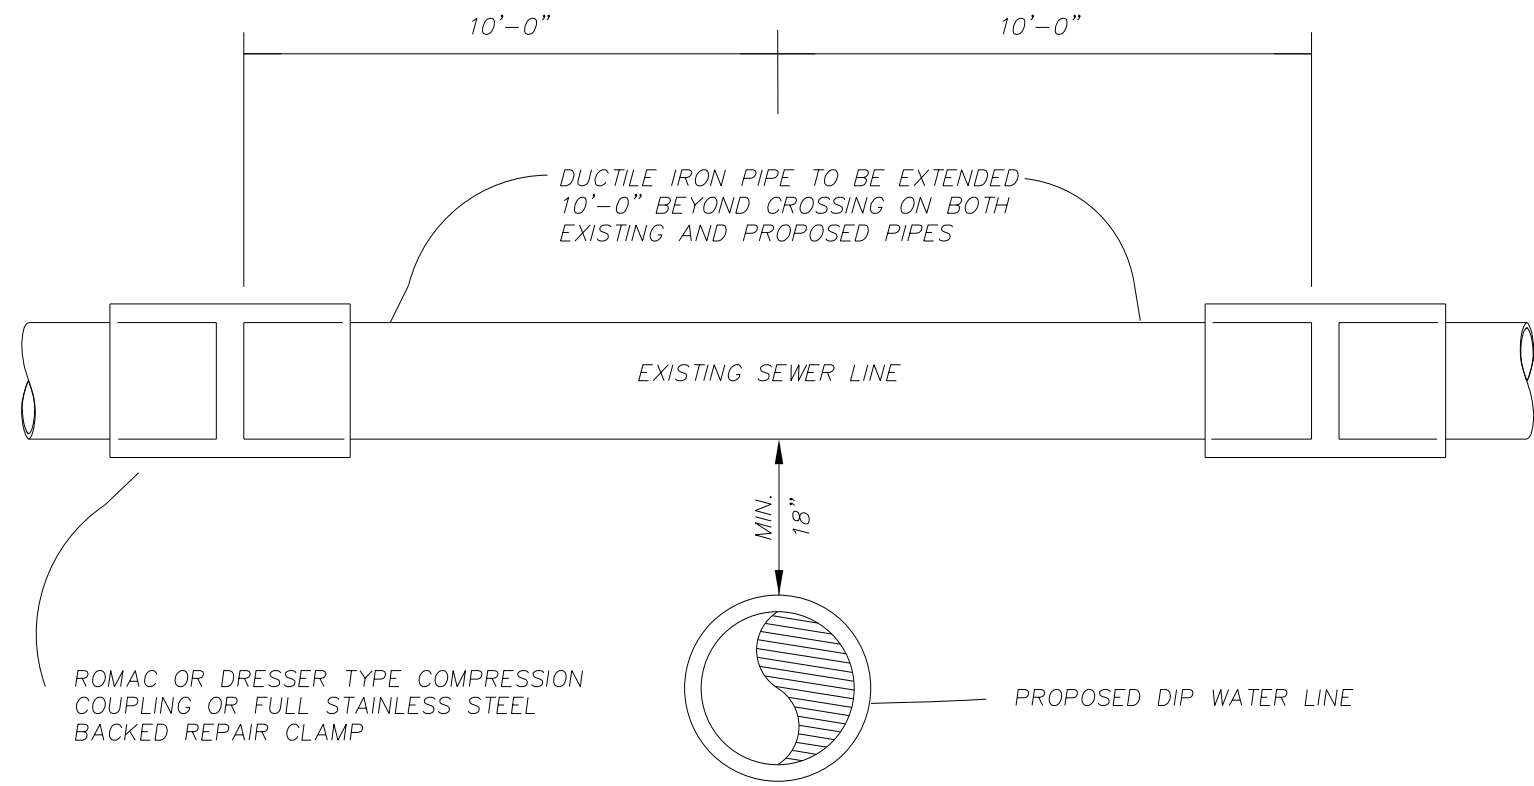

NOT TO SCALE

WATER CROSSING UNDER SEWER LINE

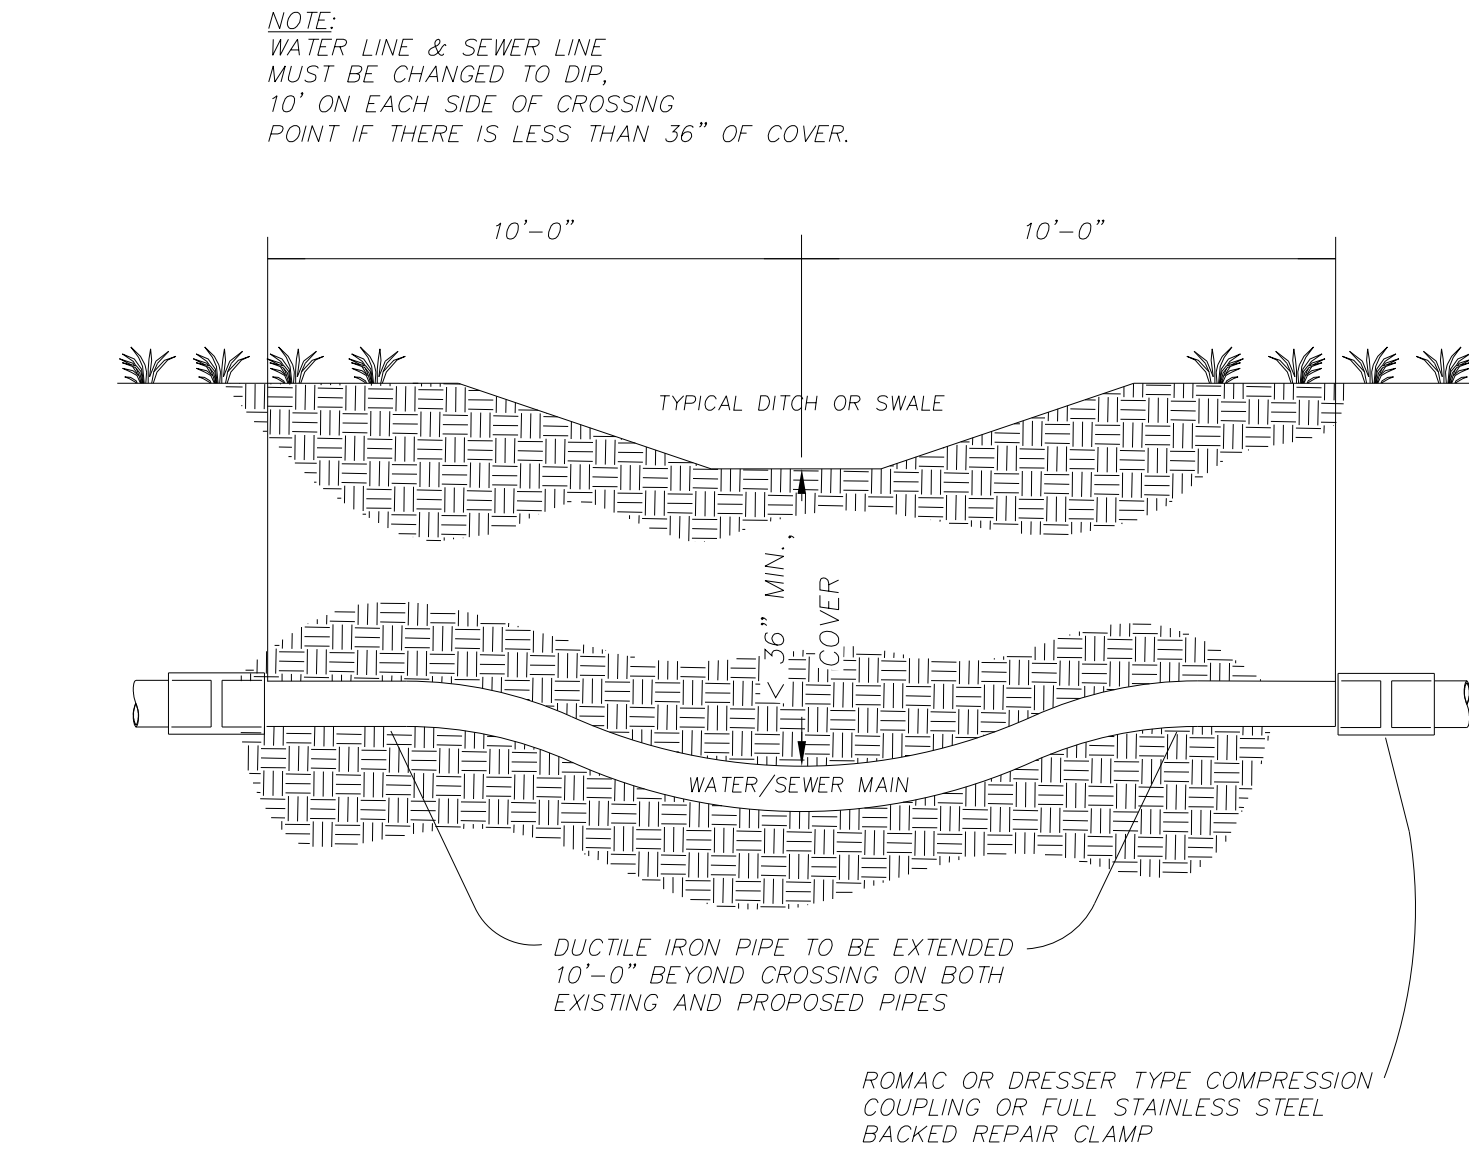

NOT TO SCALE

SHALLOW WATER/SEWER MAIN CROSSING UNDER DITCH (WITHIN 36")

