



5/28/99

THE ESTIMATED QUANTITY OF DUCTILE IRON WATER PIPE FITTINGS ON THIS PLAN SHEET IS 220 POUNDS. THE ACTUAL QUANTITY AND TYPE OF FITTINGS WILL VARY BASED ON FIELD CONDITIONS.

WATER LINE -WL-3B- PROFILE

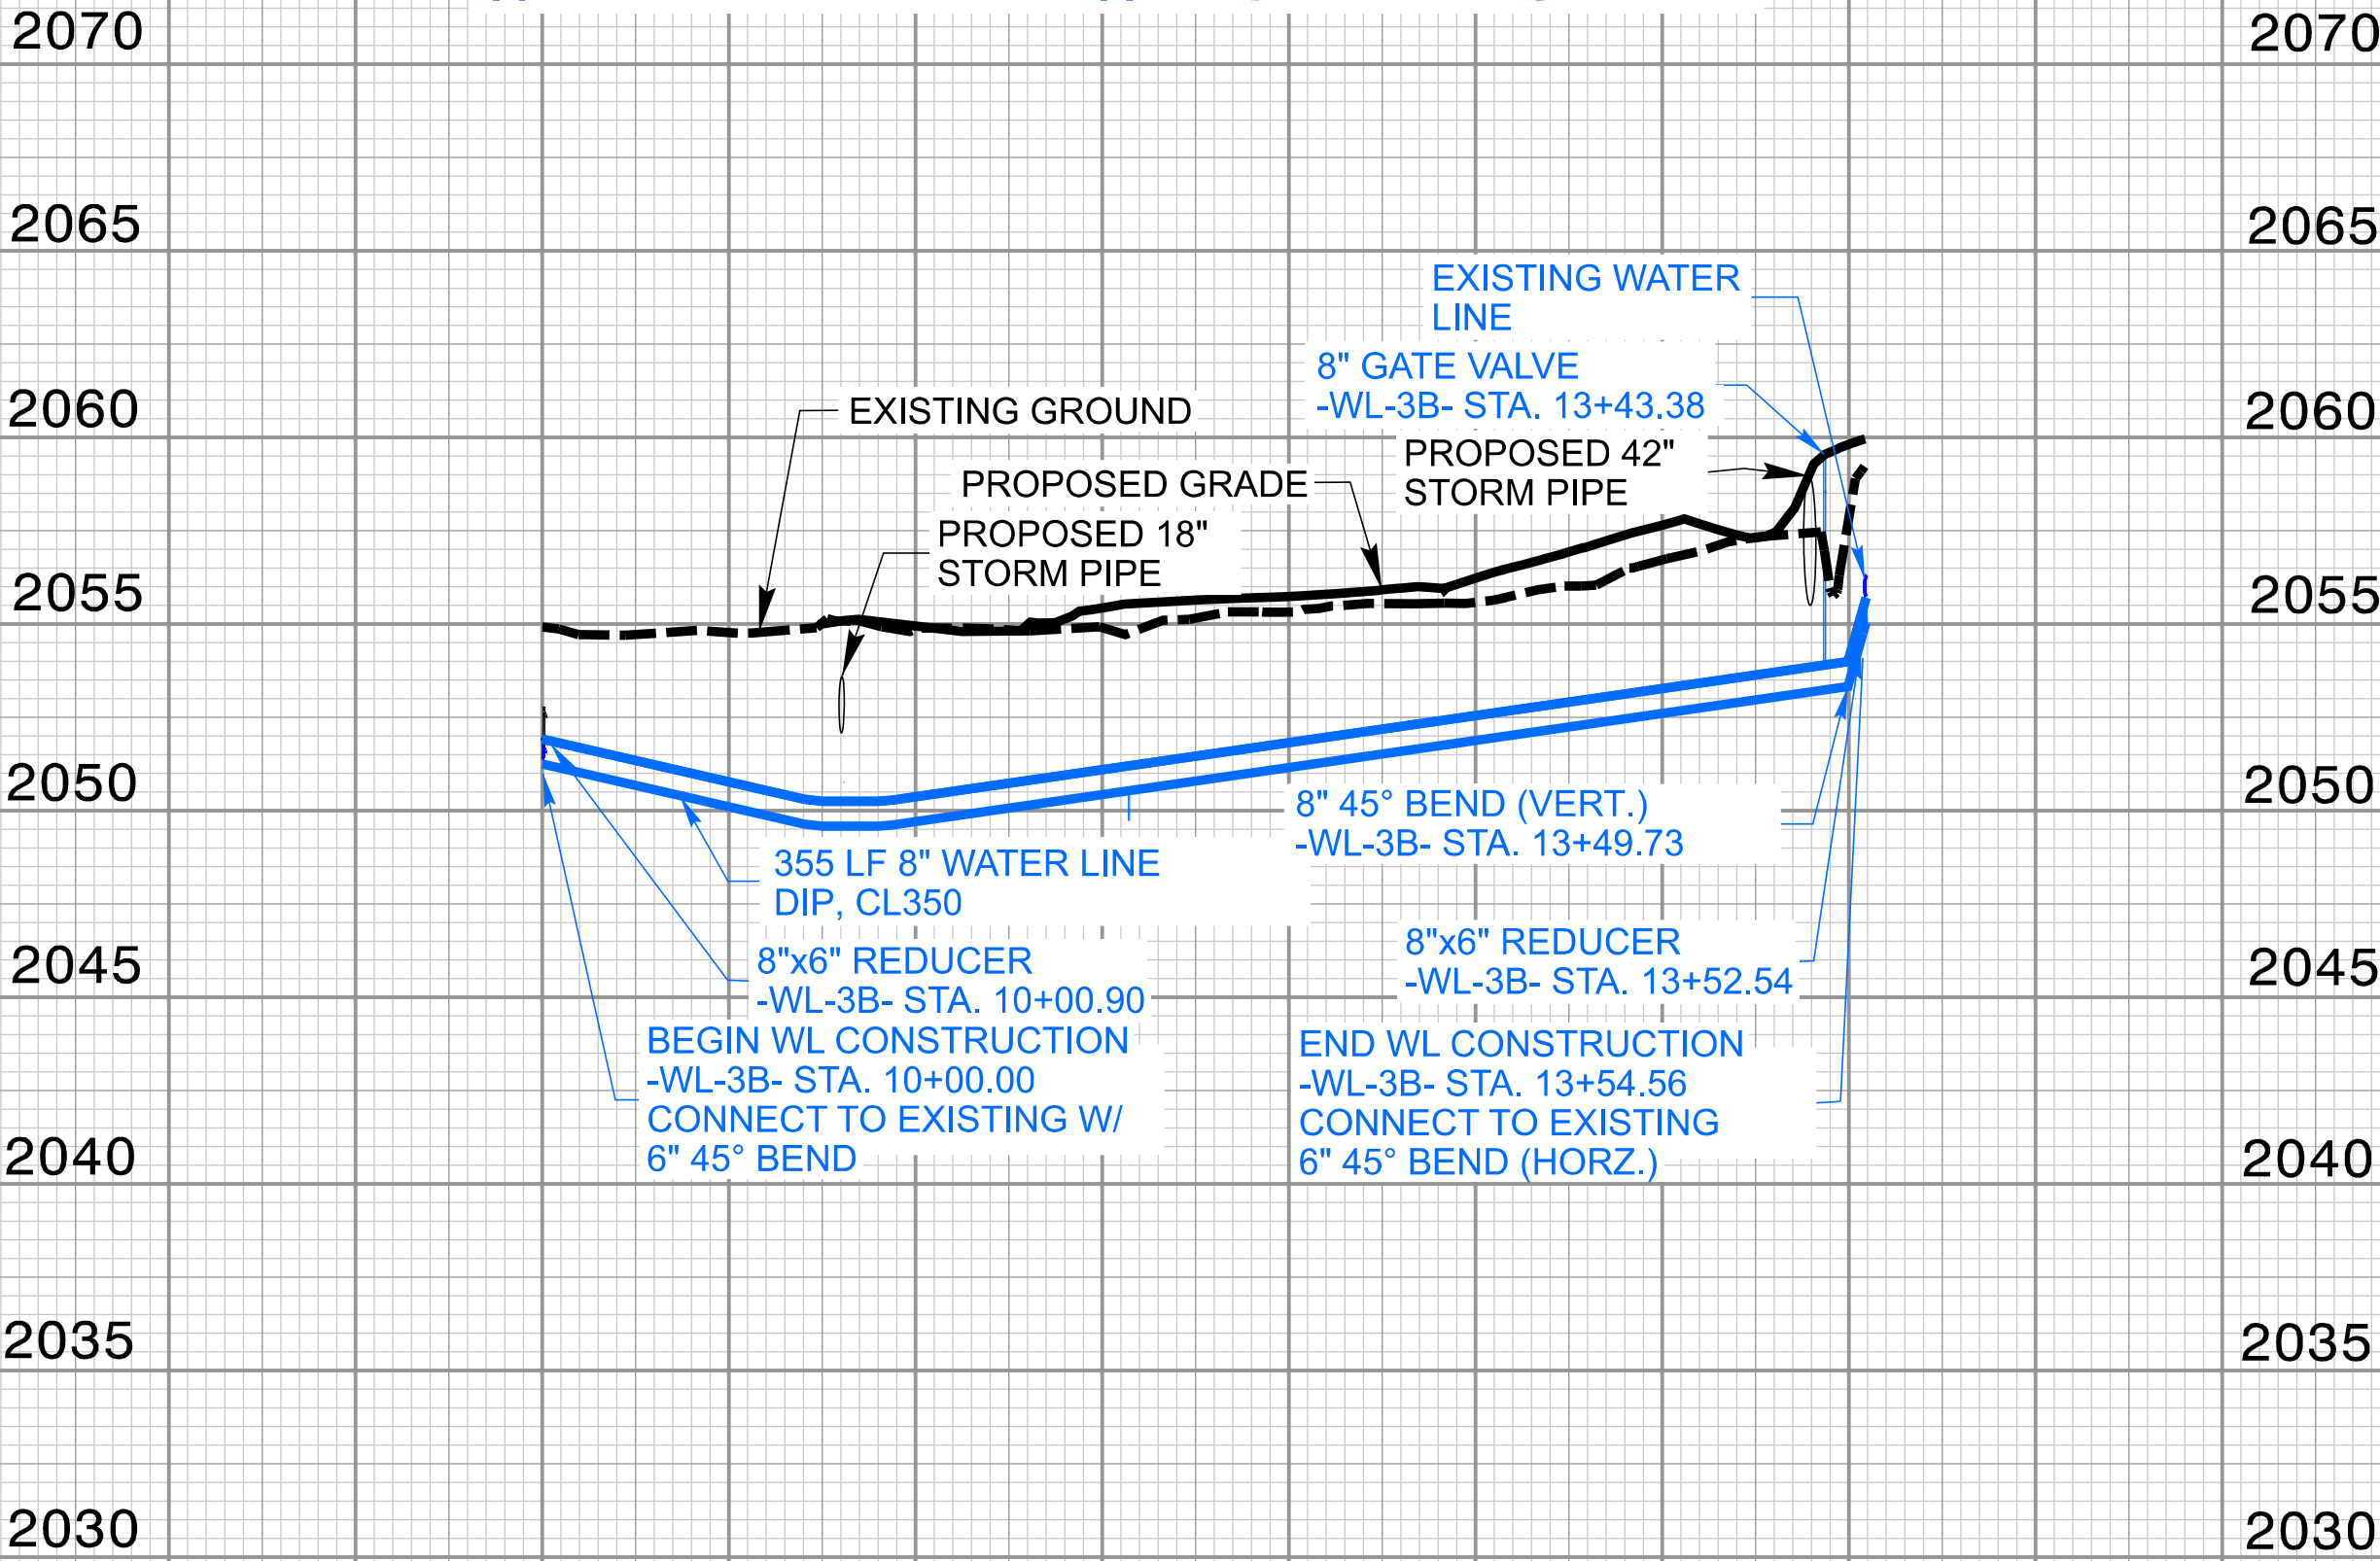

WATER LINE STATIONING

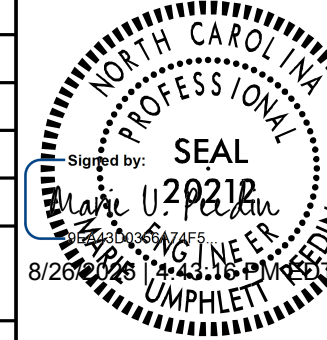PROJECT REFERENCE NO.		SHEET NO.		
R-5600		UC-6B		
DESIGNED BY:	ELM			
DRAWN BY:	HSN			
CHECKED BY:	MUP			
APPROVED BY:	MUP			
REVISED:				
NORTH CAROLINA DEPARTMENT OF TRANSPORTATION				
UTILITIES ENGINEERING SEC. PHONE: (919) 707-6690 FAX: (919) 250-4151		UTILITY CONSTRUCTION PLANS ONLY		

UTILITY CONSTRUCTION

DOCUMENT NOT CONSIDERED FINAL
UNLESS ALL SIGNATURES COMPLETED


NOTES:
MINIMUM SEPARATION TO BE 12" BETWEEN WATER AND STORM PIPES UNLESS OTHERWISE NOTED. WHERE SEPARATION IS LESS THAN 12", CENTER ONE JOINT OF WATER PIPE OVER/UNDER STORM DRAIN.

MINIMUM SEPARATION TO BE 18" BETWEEN WATER AND SEWER PIPES UNLESS OTHERWISE NOTED.

MINIMUM SEPARATION TO BE 12" BETWEEN WATER AND OTHER RETAINED UTILITIES UNLESS OTHERWISE NOTED.

MINIMUM COVER TO BE 3' BETWEEN PROPOSED GRADE AND WATER LINE UNLESS OTHERWISE NOTED.

WATER LINE -WL-9- PROFILE

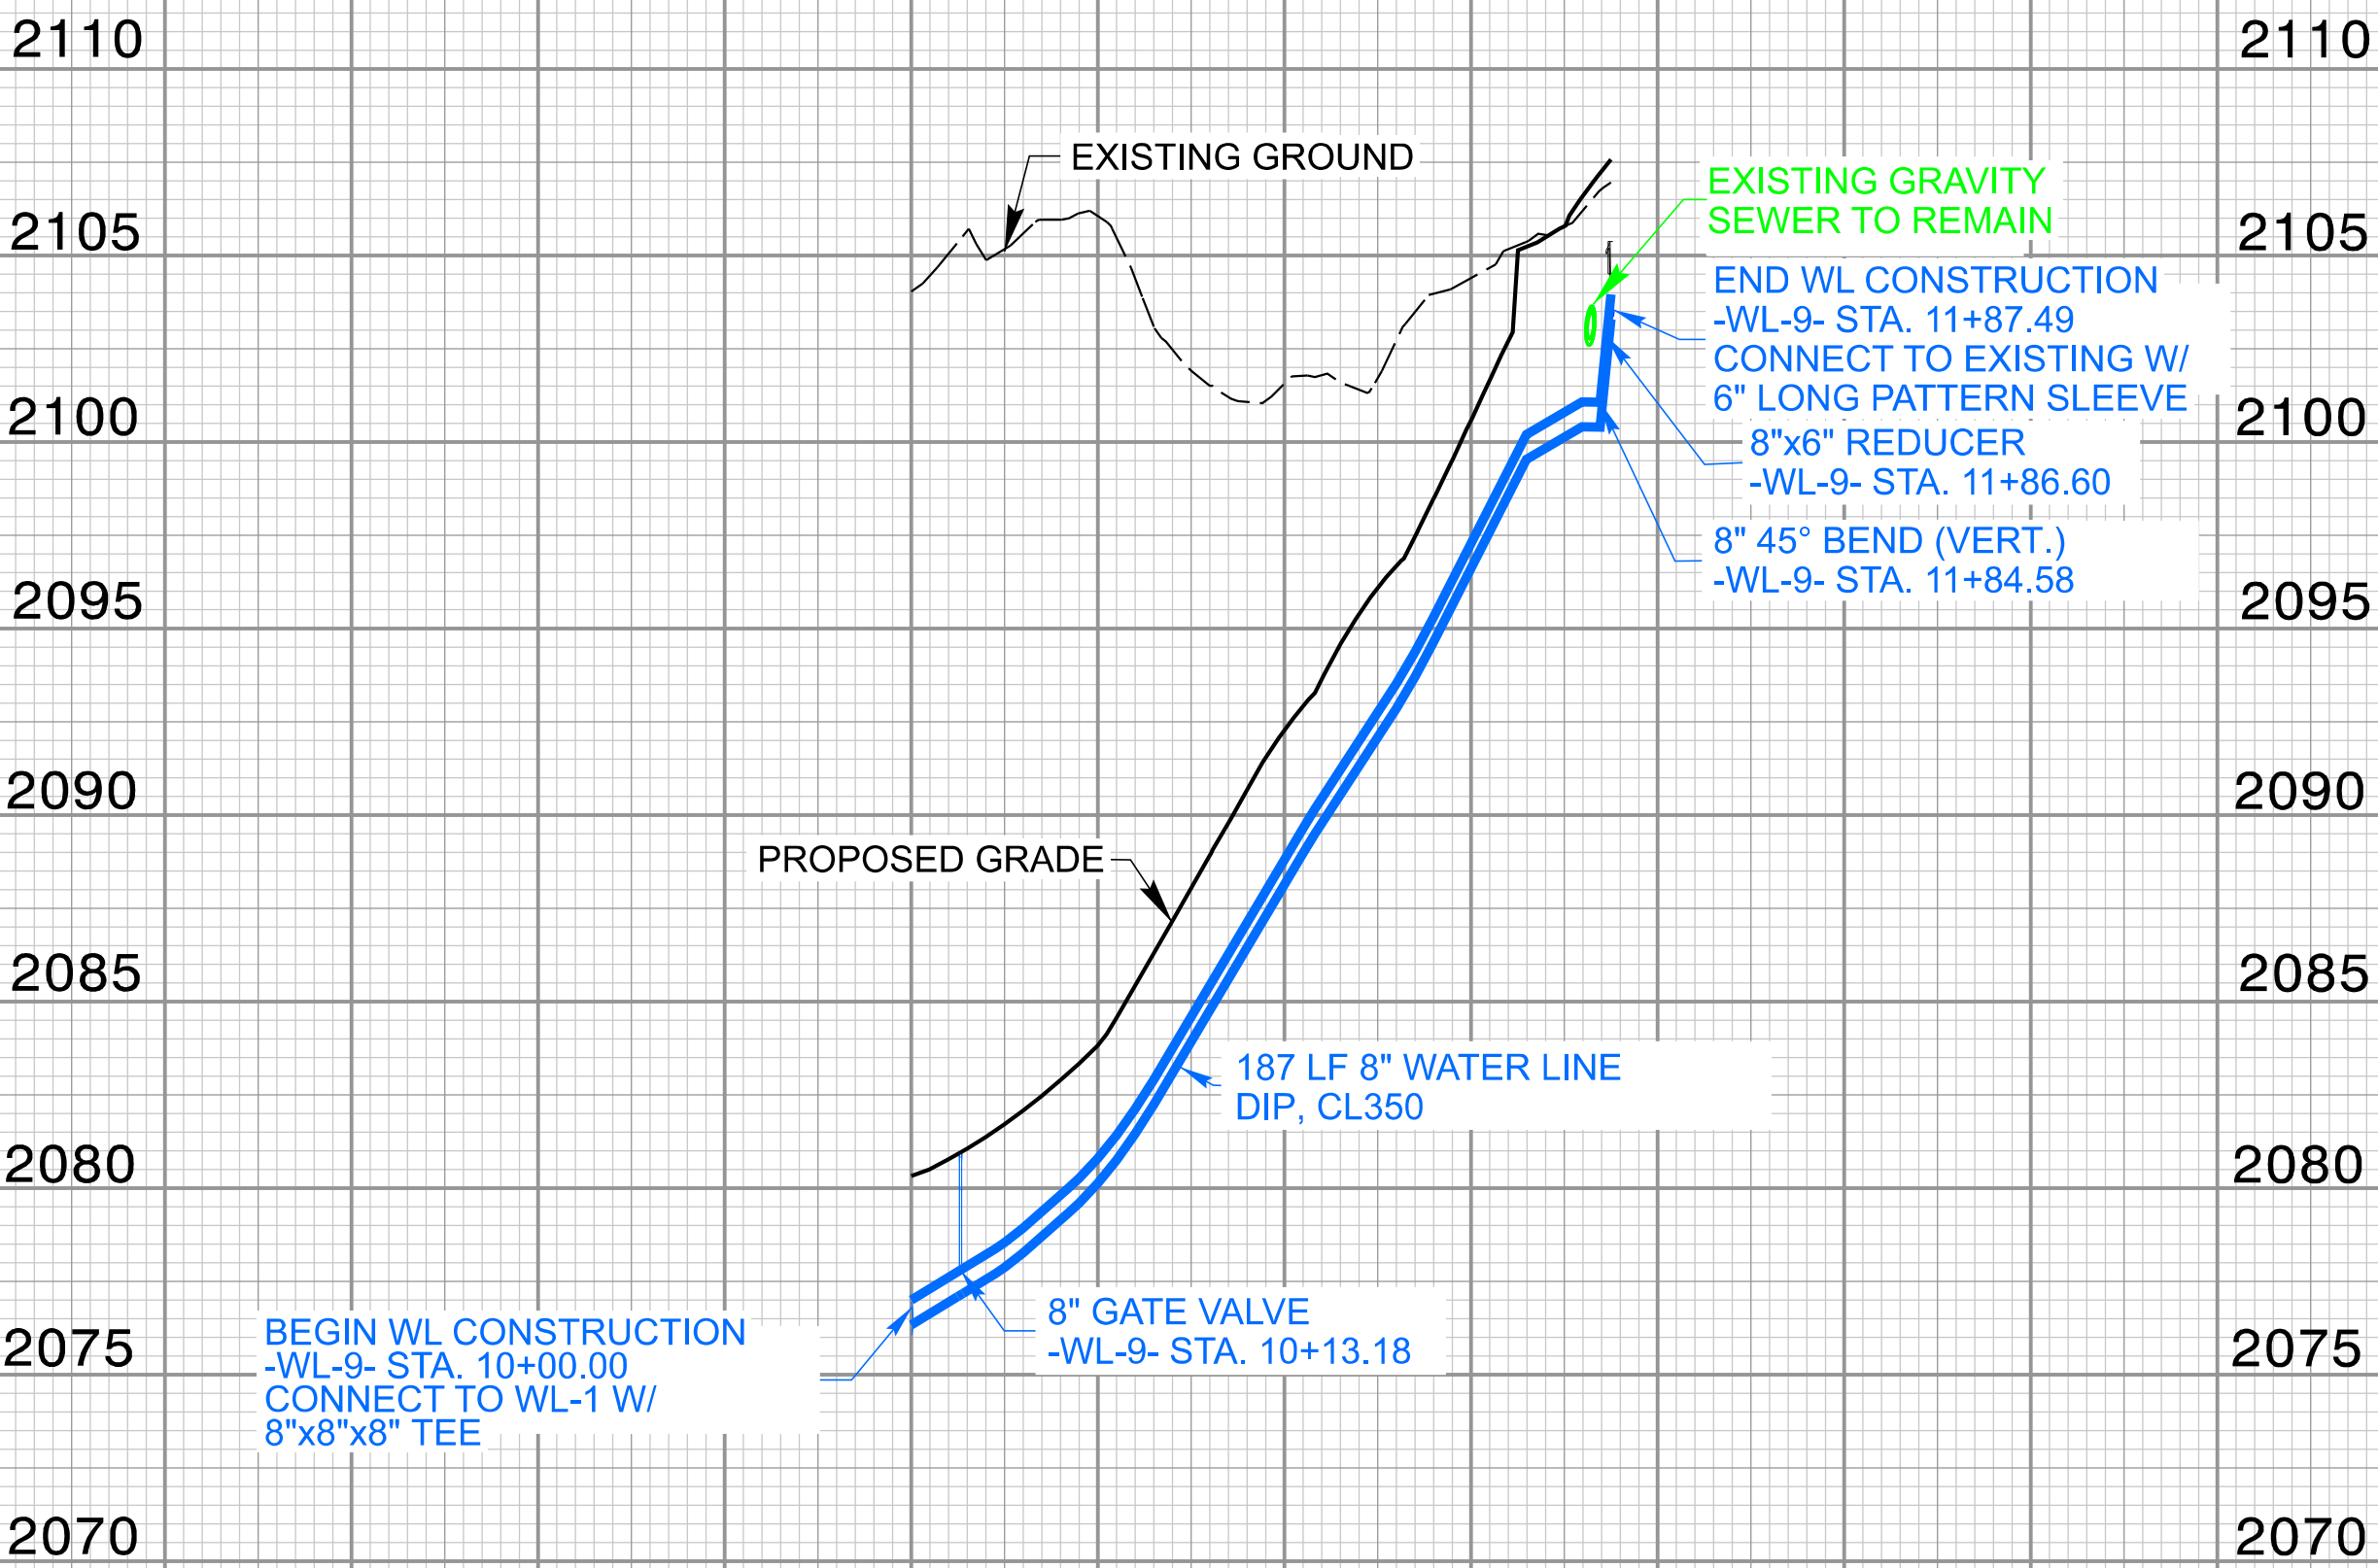

WATER LINE STATIONING

7/2/2025 4:28:40 PM
R-5600 UC-6 PlanProfile.dgn
J. Umphrey