


5/28/99


7/2/2025 4:09:40 PM
R-5600 UC-8 PlanProfile.dgn
User: Moun12

THE ESTIMATED QUANTITY OF DUCTILE IRON WATER PIPE FITTINGS ON THIS PLAN SHEET IS 1,270 POUNDS. THE ACTUAL QUANTITY AND TYPE OF FITTINGS WILL VARY BASED ON FIELD CONDITIONS.

WATER LINE -WL-12- PROFILE

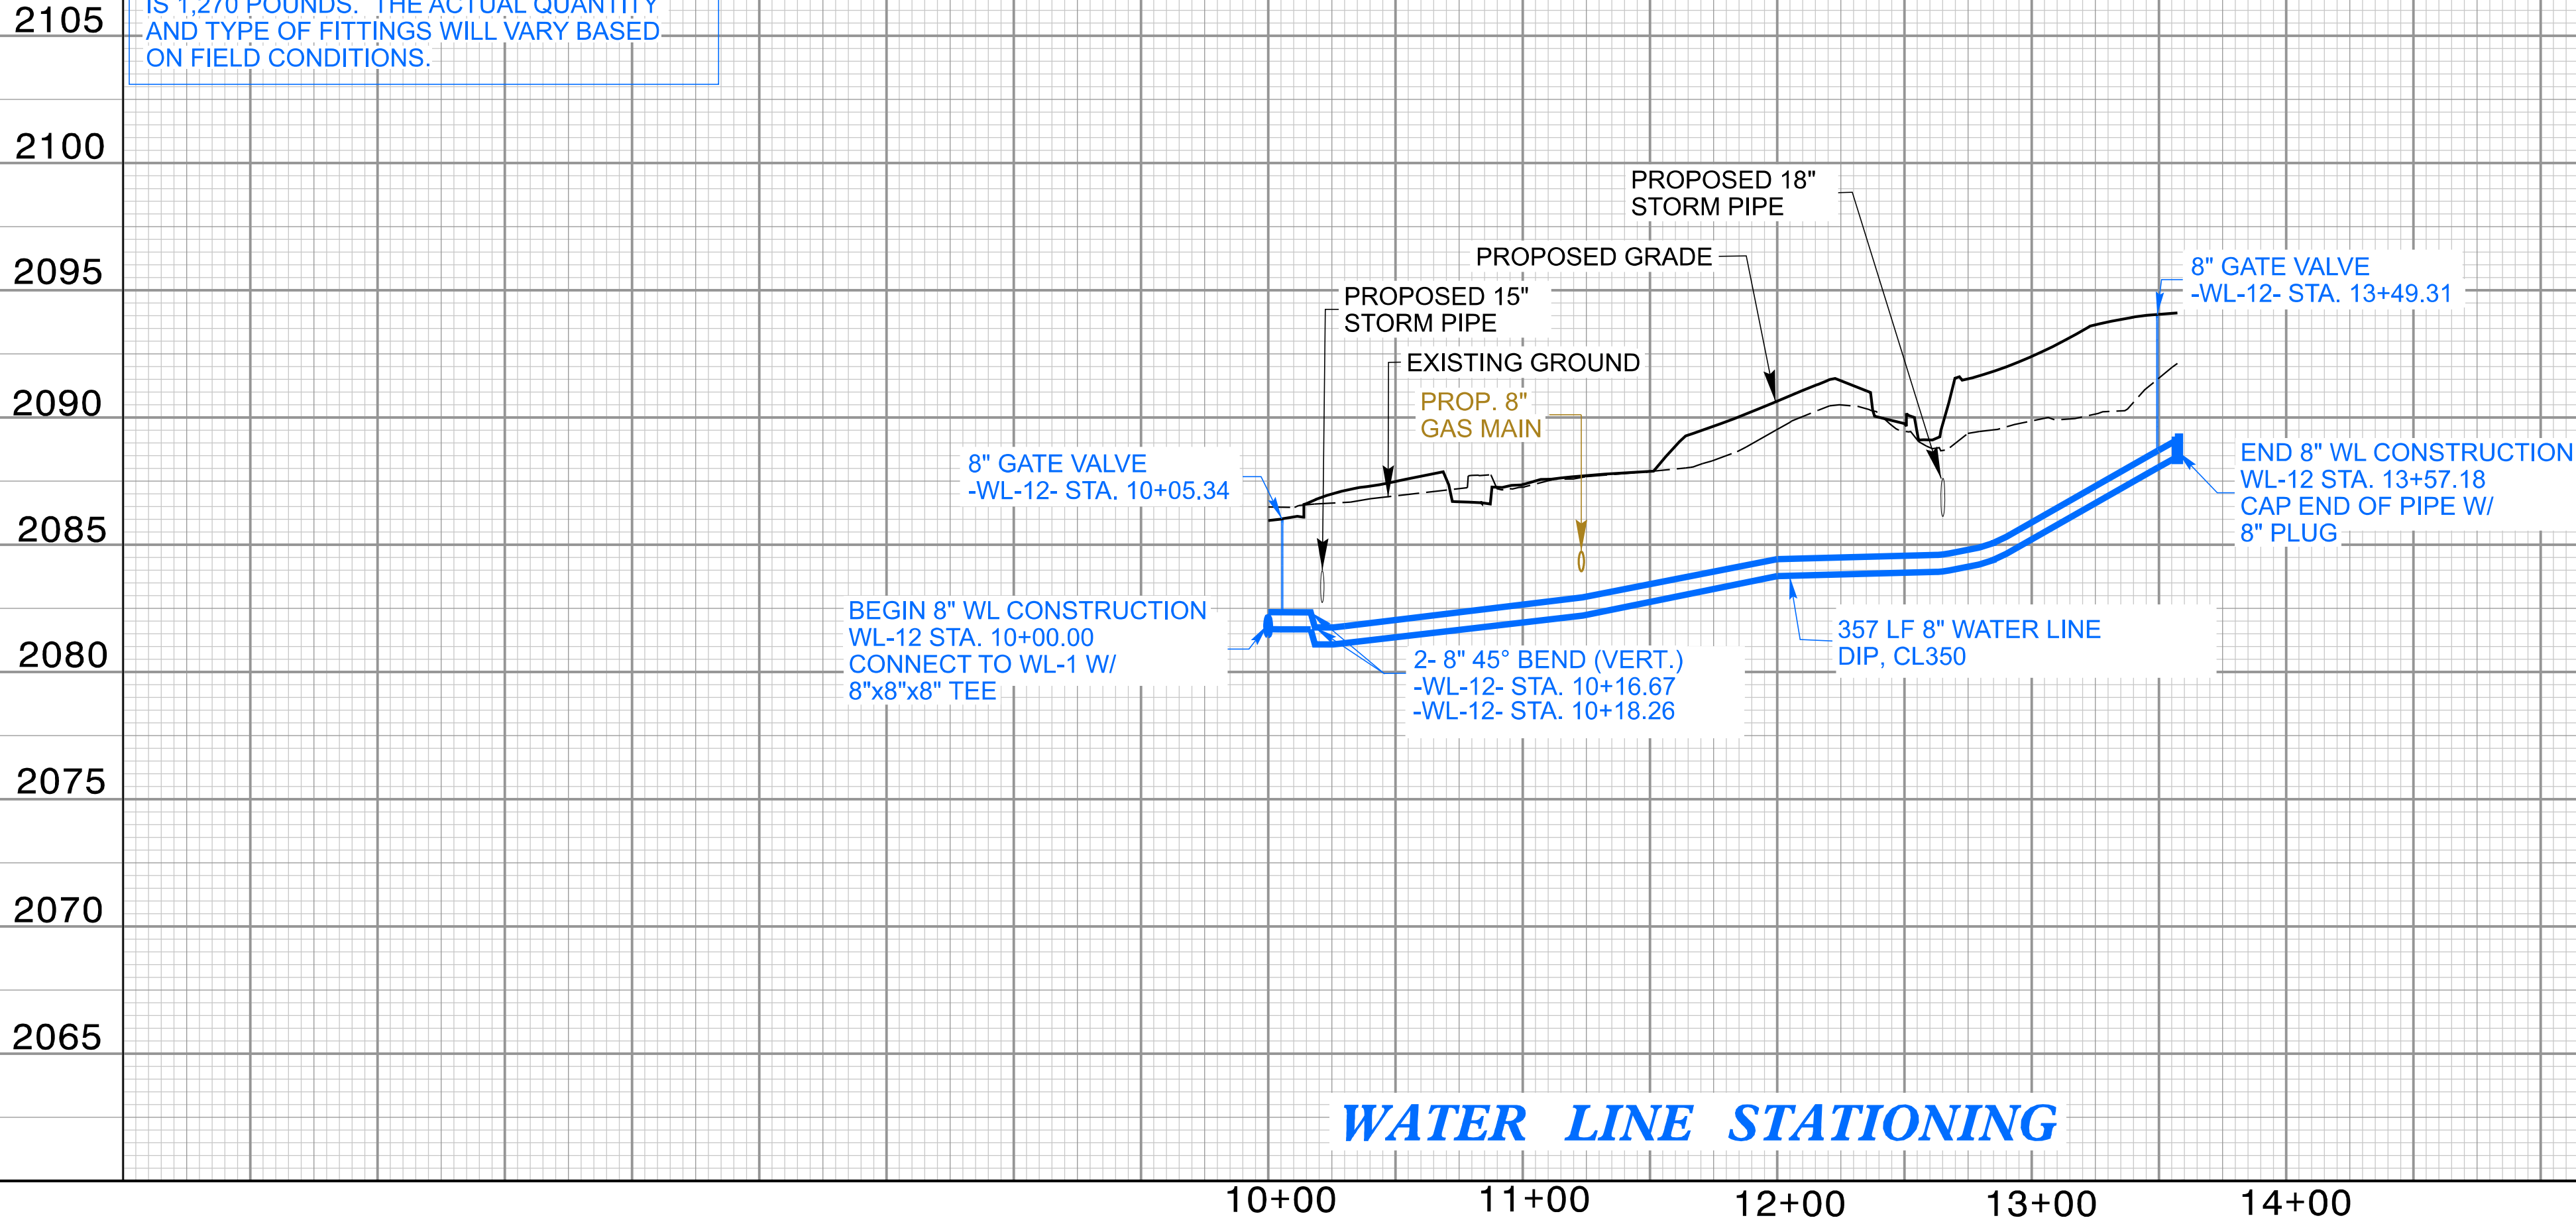

WATER LINE STATIONING

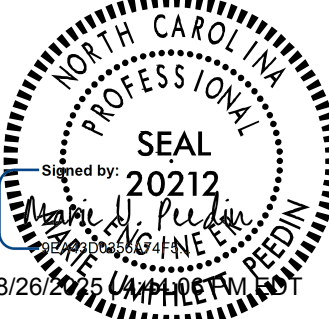PROJECT REFERENCE NO.		SHEET NO.	
R-5600		UC-8B	
DESIGNED BY:	ELM		
DRAWN BY:	HSN		
CHECKED BY:	MUP		
APPROVED BY:	MUP		
REVISED:		SEAL 20212	
NORTH CAROLINA DEPARTMENT OF TRANSPORTATION		UTILITIES ENGINEERING SEC. PHONE: (919) 707-6690 FAX: (919) 250-4151	
		UTILITY CONSTRUCTION PLANS ONLY	

UTILITY CONSTRUCTION

DOCUMENT NOT CONSIDERED FINAL
UNLESS ALL SIGNATURES COMPLETED

NOTES:


MINIMUM SEPARATION TO BE 12" BETWEEN WATER AND STORM PIPES UNLESS OTHERWISE NOTED. WHERE SEPARATION IS LESS THAN 12", CENTER ONE JOINT OF WATER PIPE OVER STORM DRAIN.

MINIMUM SEPARATION TO BE 18" BETWEEN WATER AND SEWER PIPES UNLESS OTHERWISE NOTED.

MINIMUM SEPARATION TO BE 12" BETWEEN WATER AND OTHER RETAINED UTILITIES OTHERWISE NOTED.


MINIMUM COVER TO BE 3' BETWEEN PROPOSED GRADE AND WATER LINE UNLESS OTHERWISE NOTED.

WATER LINE -WL-13- PROFILE

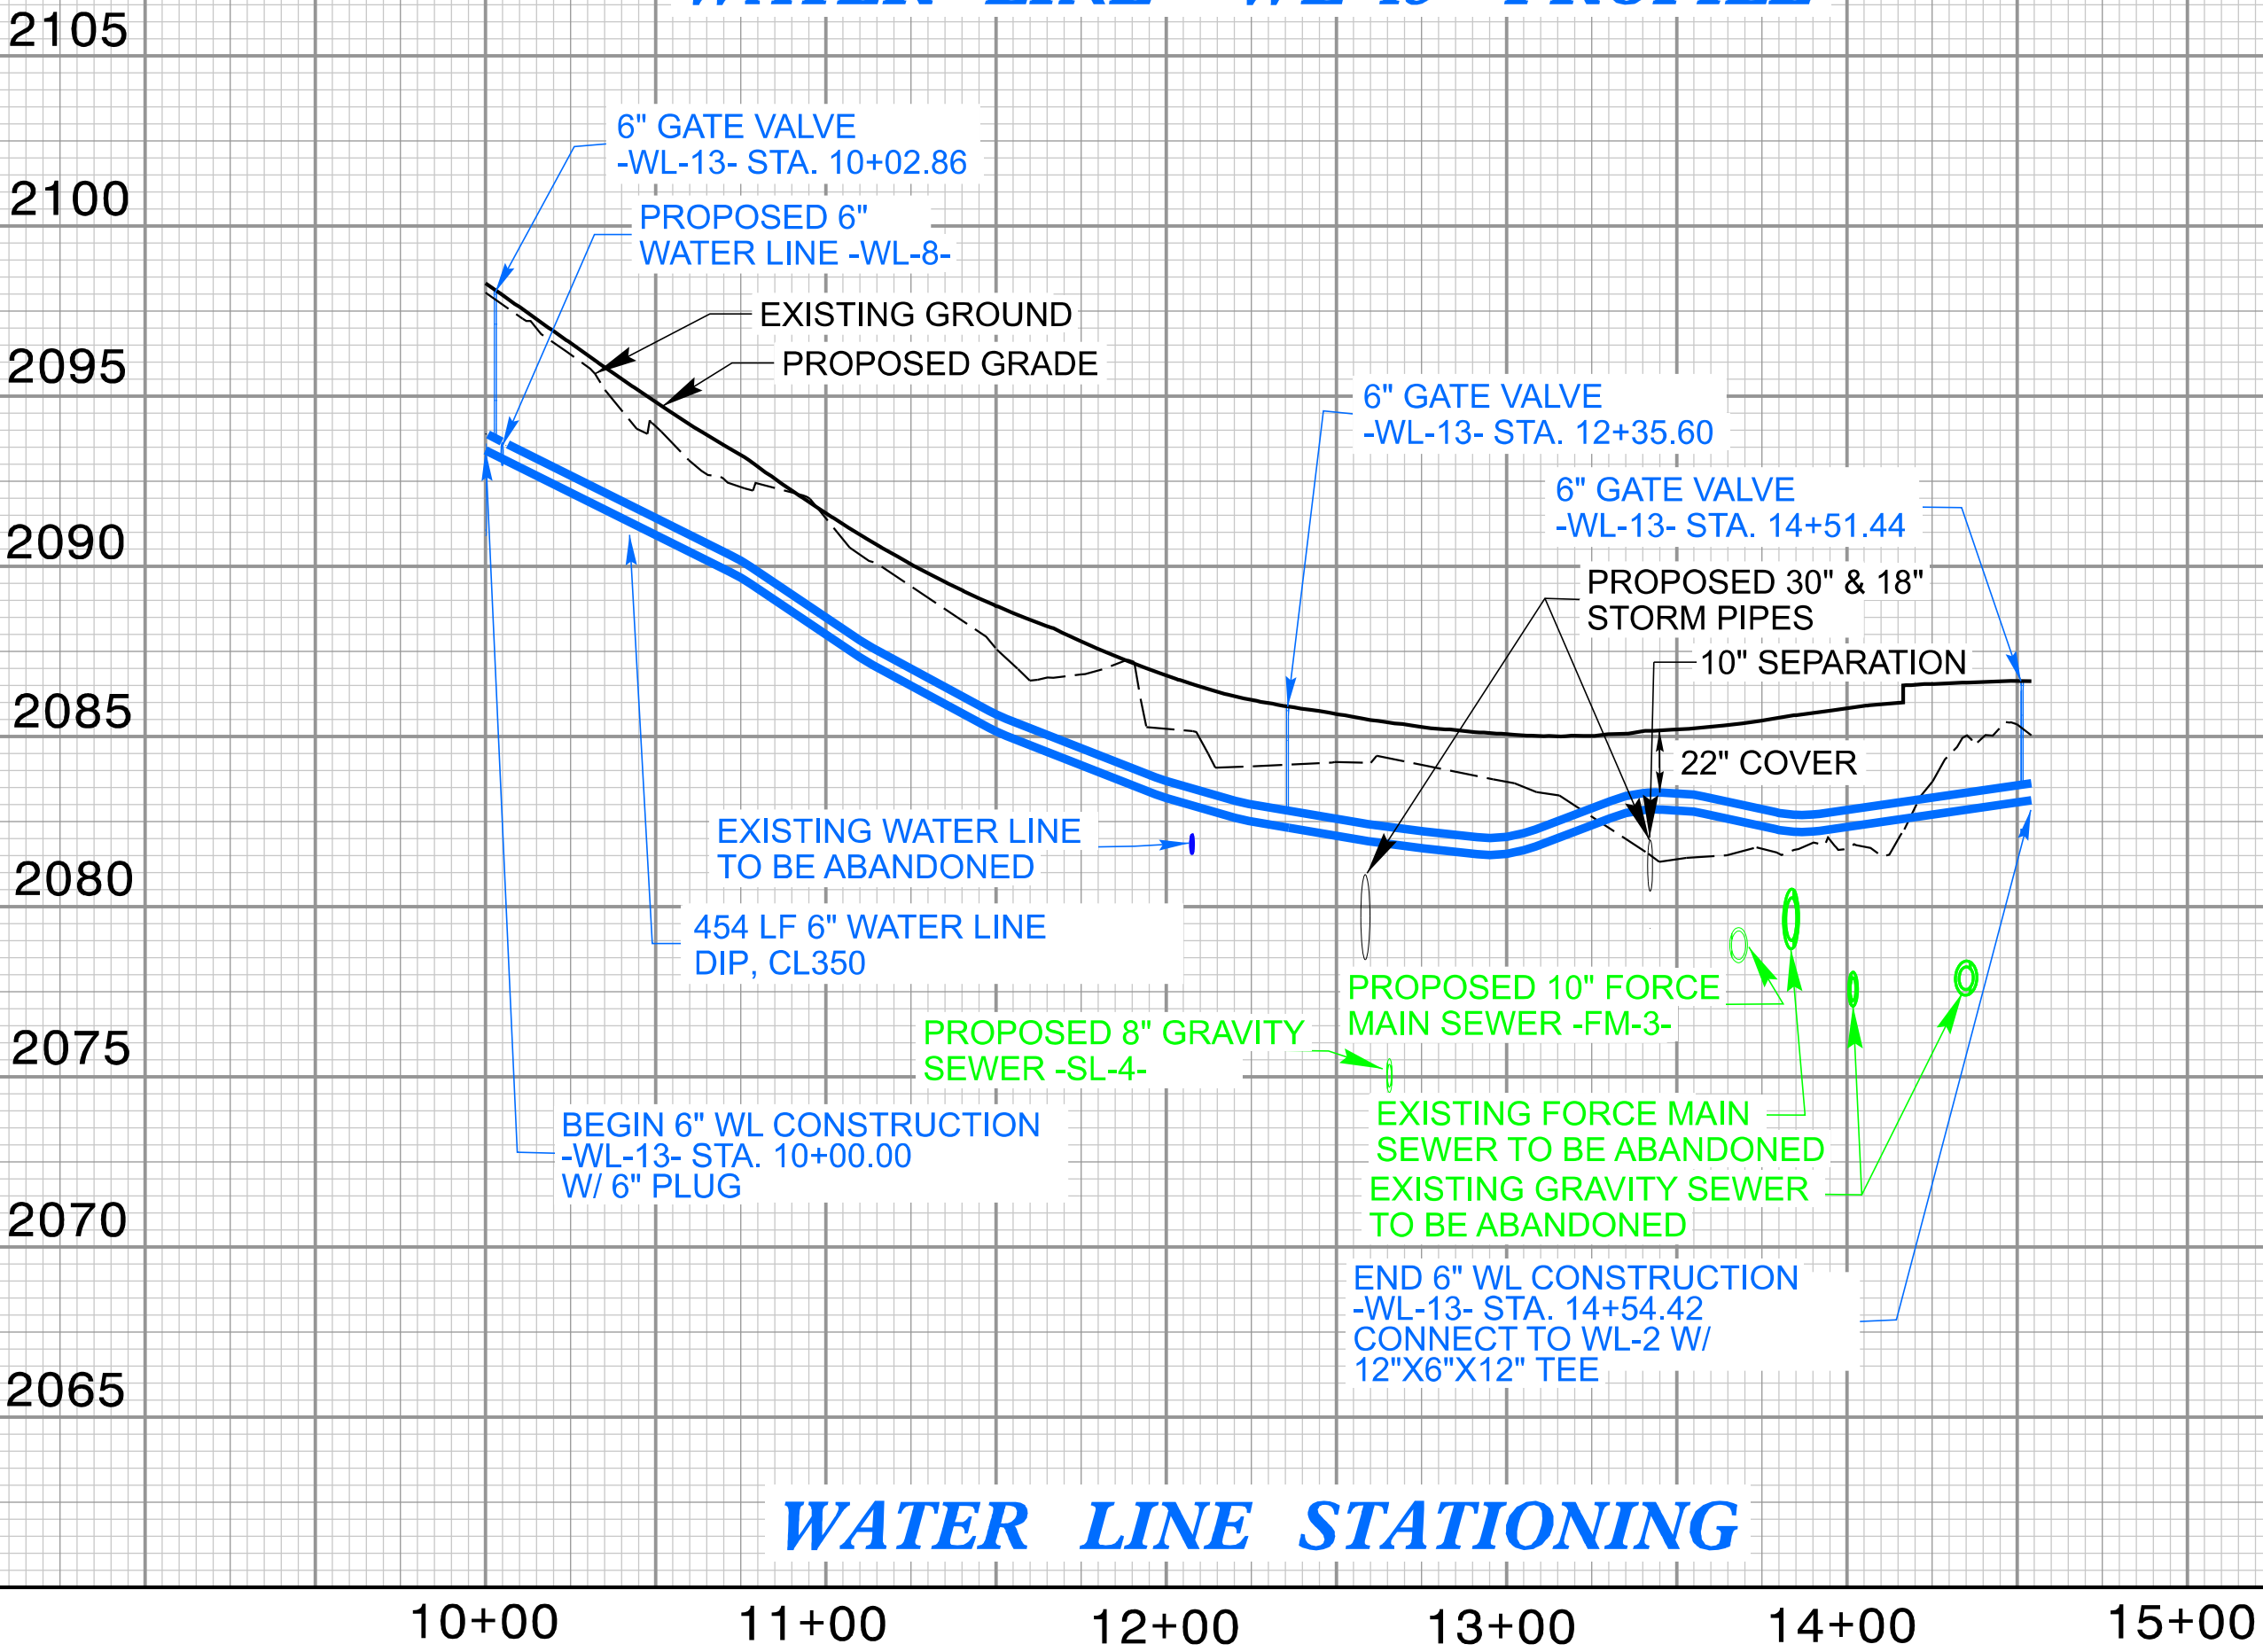

WATER LINE STATIONING

WATER LINE -WL-8- PROFILE

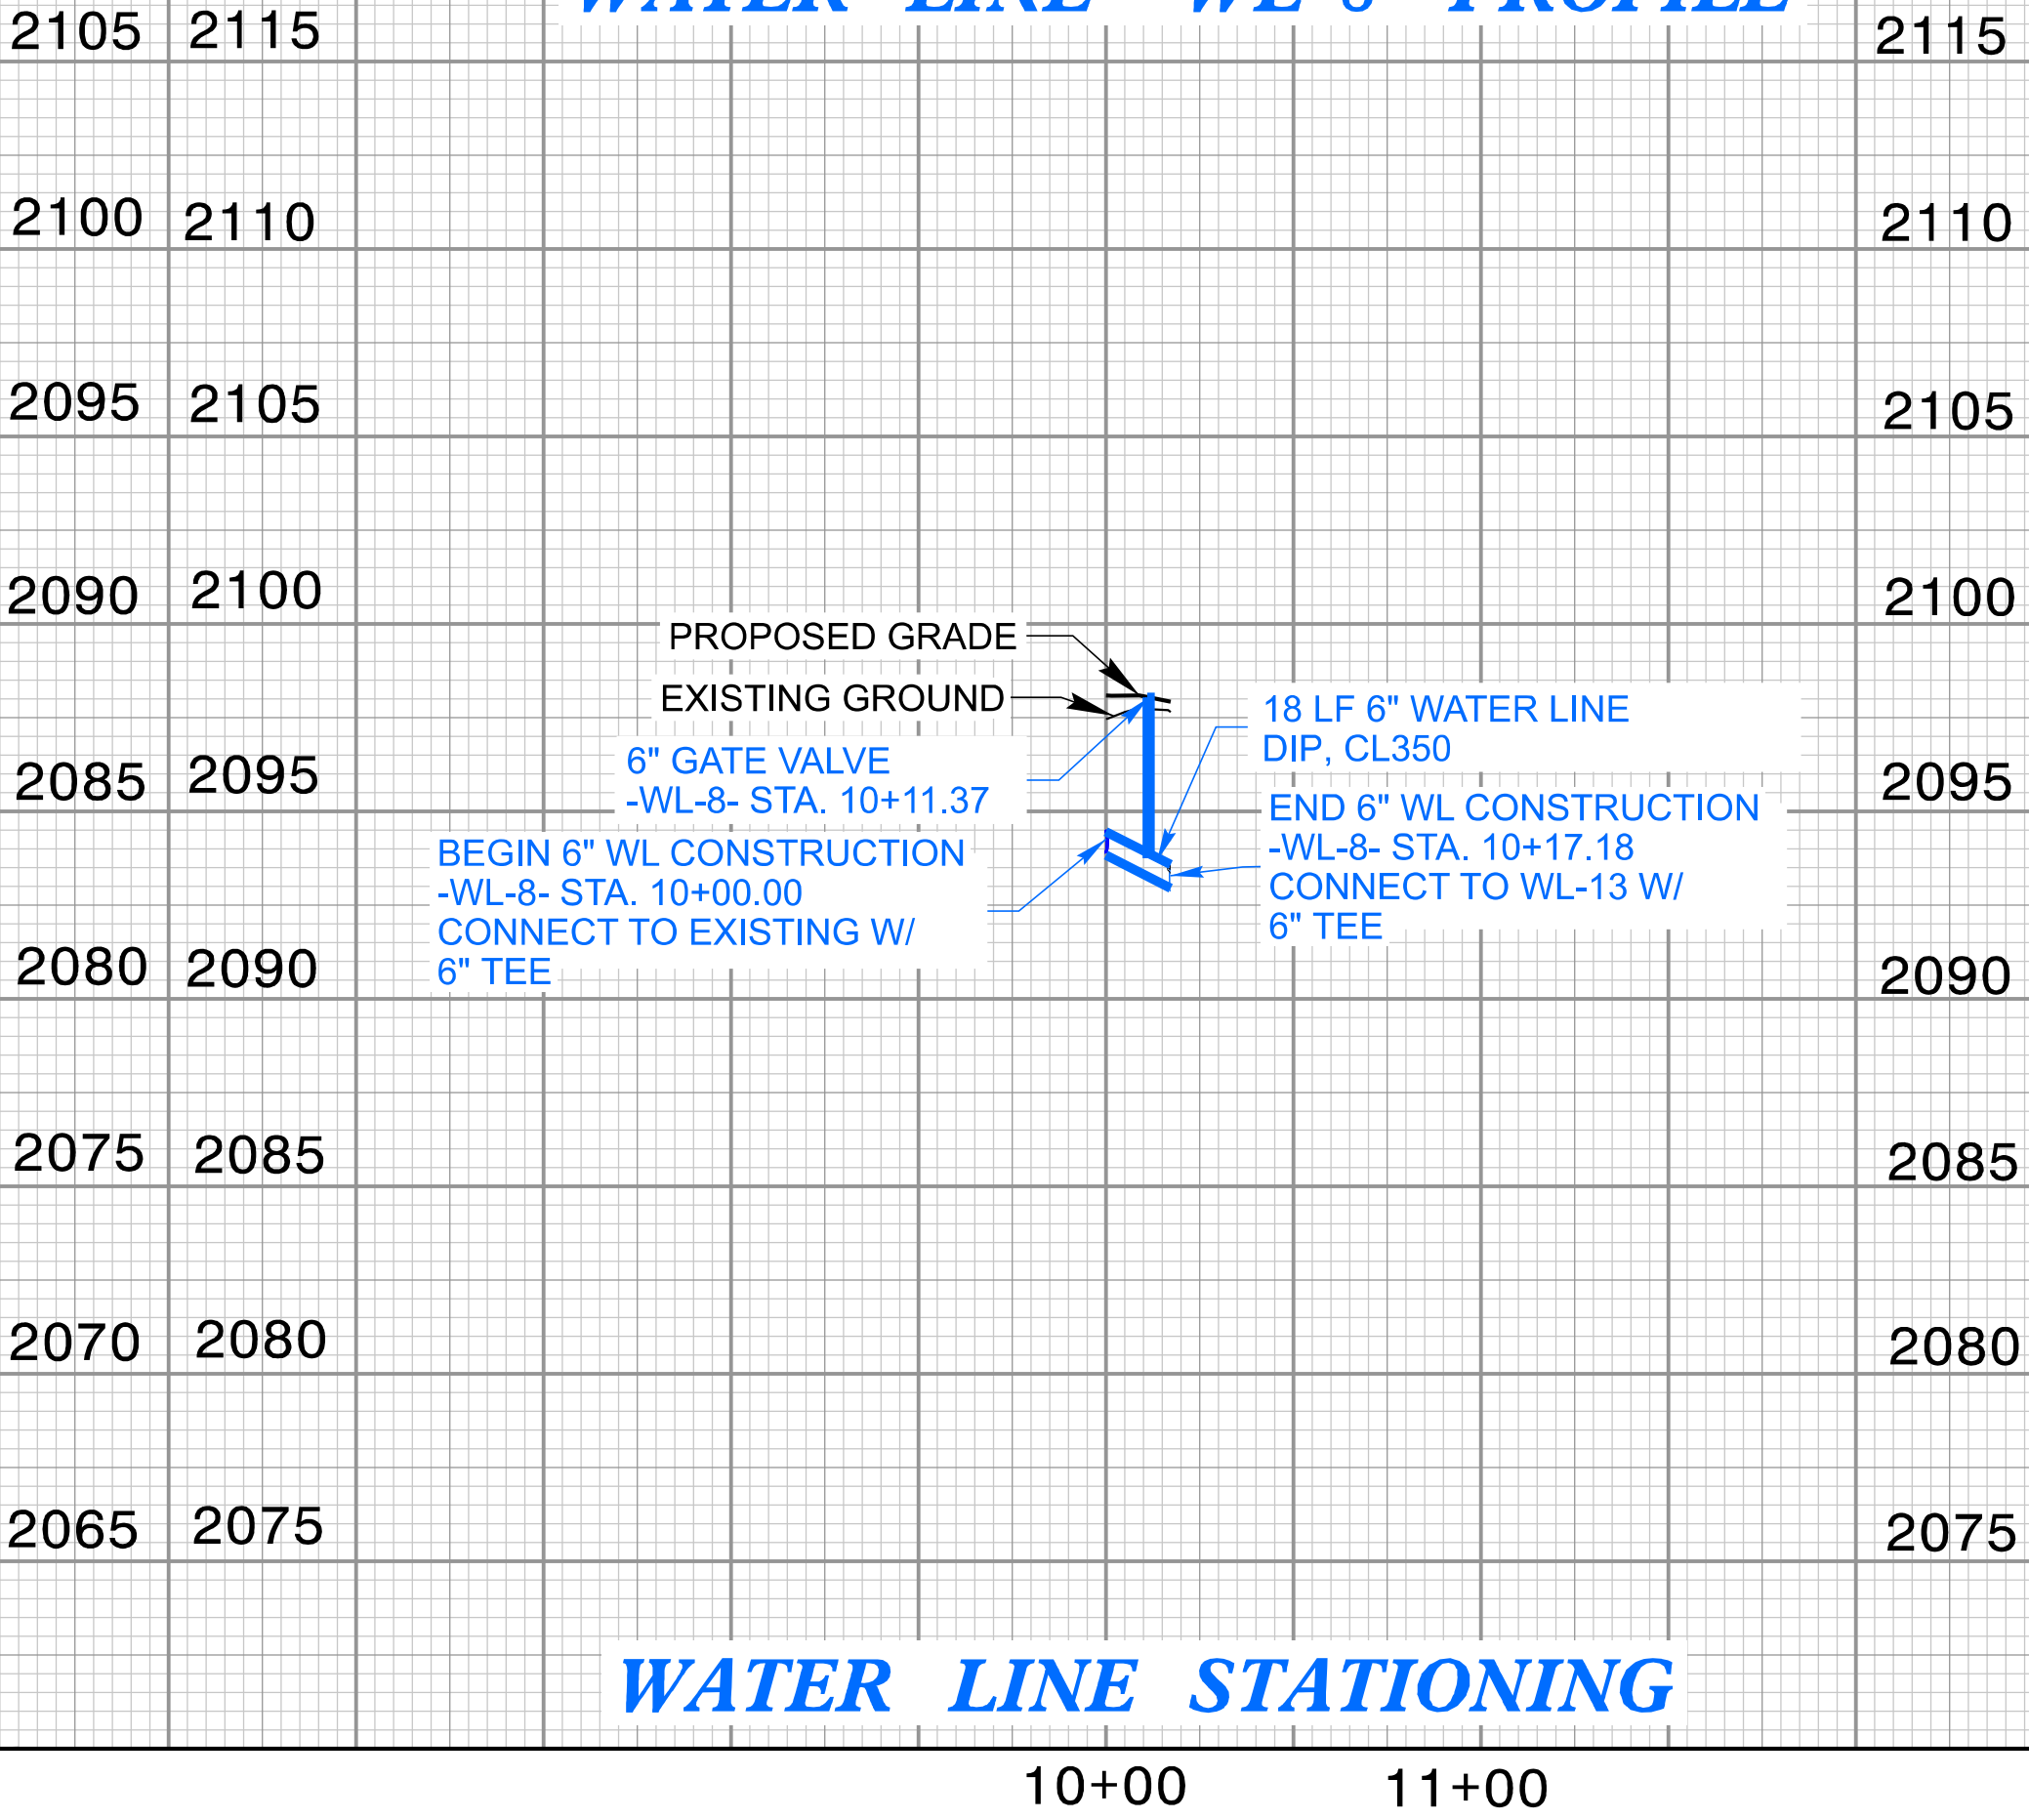

WATER LINE STATIONING