
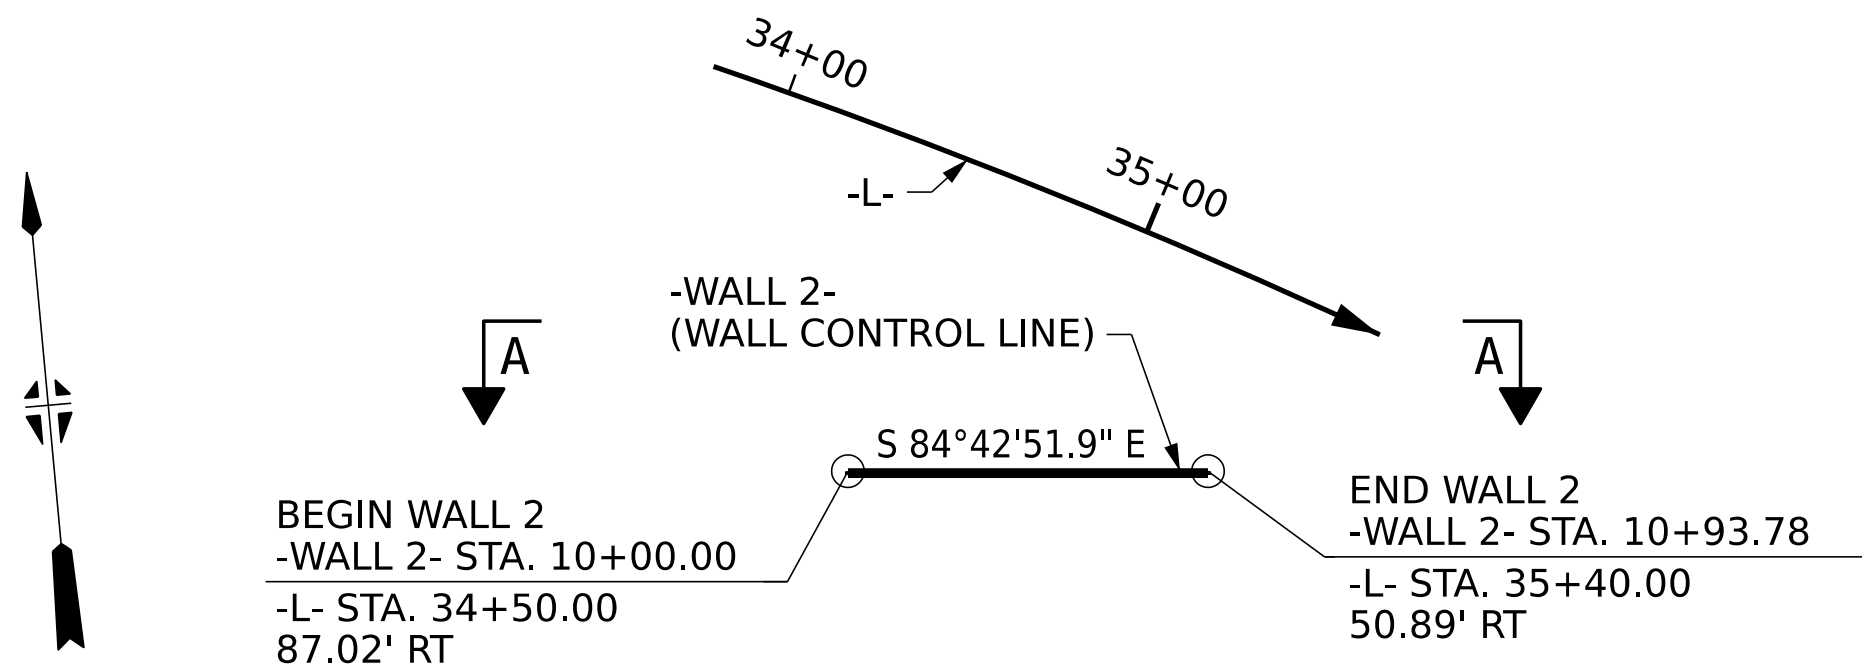


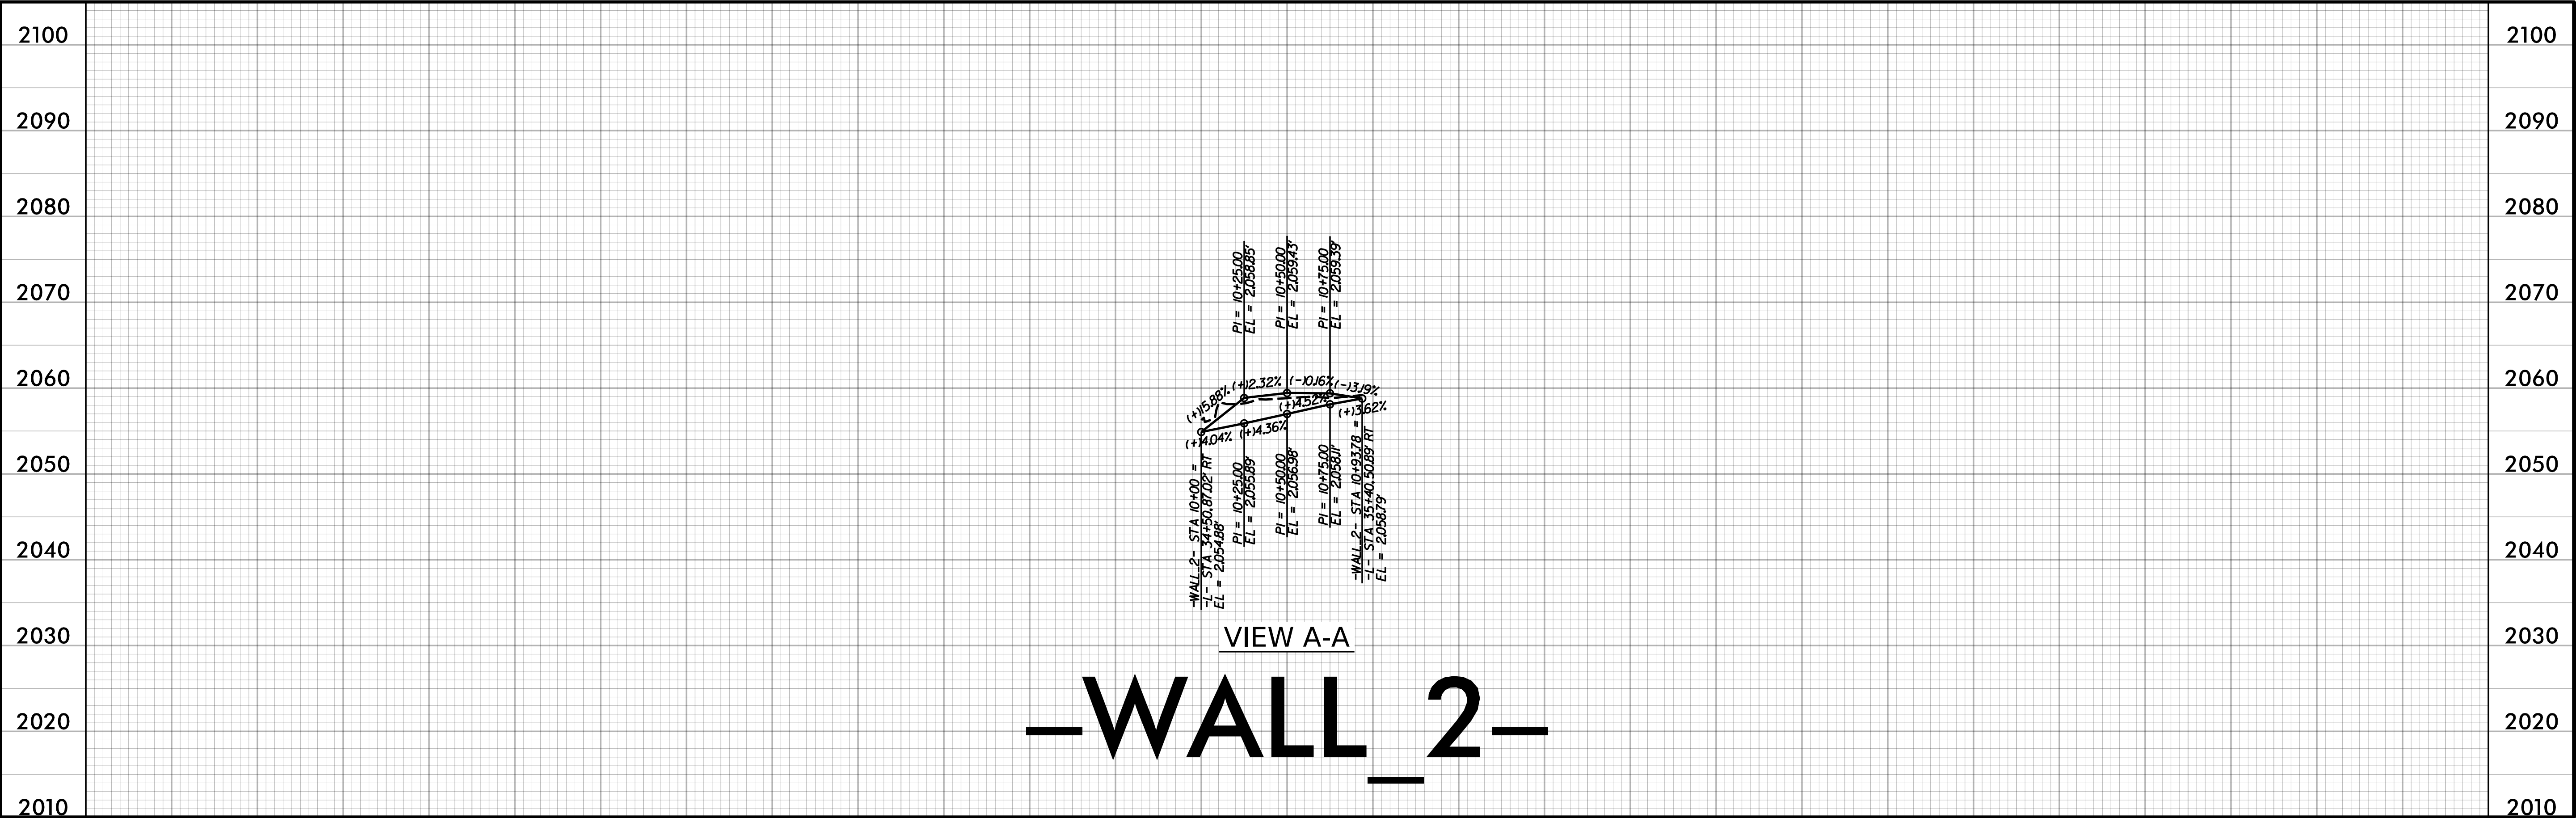

STANDARD SEGMENTAL GRAVITY WALL QUANTITIES (SQUARE FEET)	
STANDARD SEGMENTAL GRAVITY WALL NO. 2	163 SF

NOTE: WALL ENVELOPE SHOWN IS BASED ON APPROXIMATE TOP OF WALL AND BOTTOM OF WALL ELEVATIONS PER ROADWAY PLANS. THE WALL ENVELOPE DEPICTED SHOWS THE APPROXIMATE EXPOSED FACE OF THIS WALL. SEE STRUCTURAL DESIGN PLANS FOR FINAL WALL DESIGN, INCLUDING TOP OF WALL, BOTTOM OF WALL, AND FOOTING ELEVATIONS. WALL STRUCTURAL DESIGN PLANS SHALL BE PROVIDED BY THE CONTRACTOR PER COORDINATION AND DESIGN FROM THE WALL MANUFACTURER AND/OR SUPPLIER.

DES BY: A. SNIDER	DATE : 02/25	DWG BY: B. PETERSON	DATE : 02/25
DES CHK: E. BROOKS	DATE : 05/25	CHK BY: A. SNIDER	DATE : 05/25

WALL STRUCTURE DESIGN NOTE:
-WALL 2- ALIGNMENT IS SET AT THE BACK OF SIDEWALK (OFFSET VARIES; SEE PLANS). WALL STRUCTURE DESIGN SHALL OFFSET THE ALIGNMENT, AS REQUIRED, TO SPECIFY THE ACTUAL FACE OF WALL OFFSET FROM THE -WALL 2- ALIGNMENT TO MAINTAIN THE CLEAR SIDEWALK WIDTH (OFFSET VARIES; SEE PLANS).

PROJECT NO. **R-5600**
JACKSON COUNTY
STATION: **10+00.00 -WALL_2-**

STATE OF NORTH CAROLINA
DEPARTMENT OF TRANSPORTATION
RALEIGH

**WALL 2
ALIGNMENT AND ENVELOPE**

REVISIONS						SHEET NO. W-03
NO.	BY:	DATE:	NO.	BY:	DATE:	
1	--	--	3	--	--	TOTAL SHEETS
2	--	--	4	--	--	46

HDR HDR Engineering, Inc. of the Carolinas
555 Fayetteville St., Suite 900 Raleigh, N.C. 27601
N.C.B.E.L.S. License Number: F-0116



**DOCUMENT NOT CONSIDERED FINAL
UNLESS ALL SIGNATURES COMPLETED**