
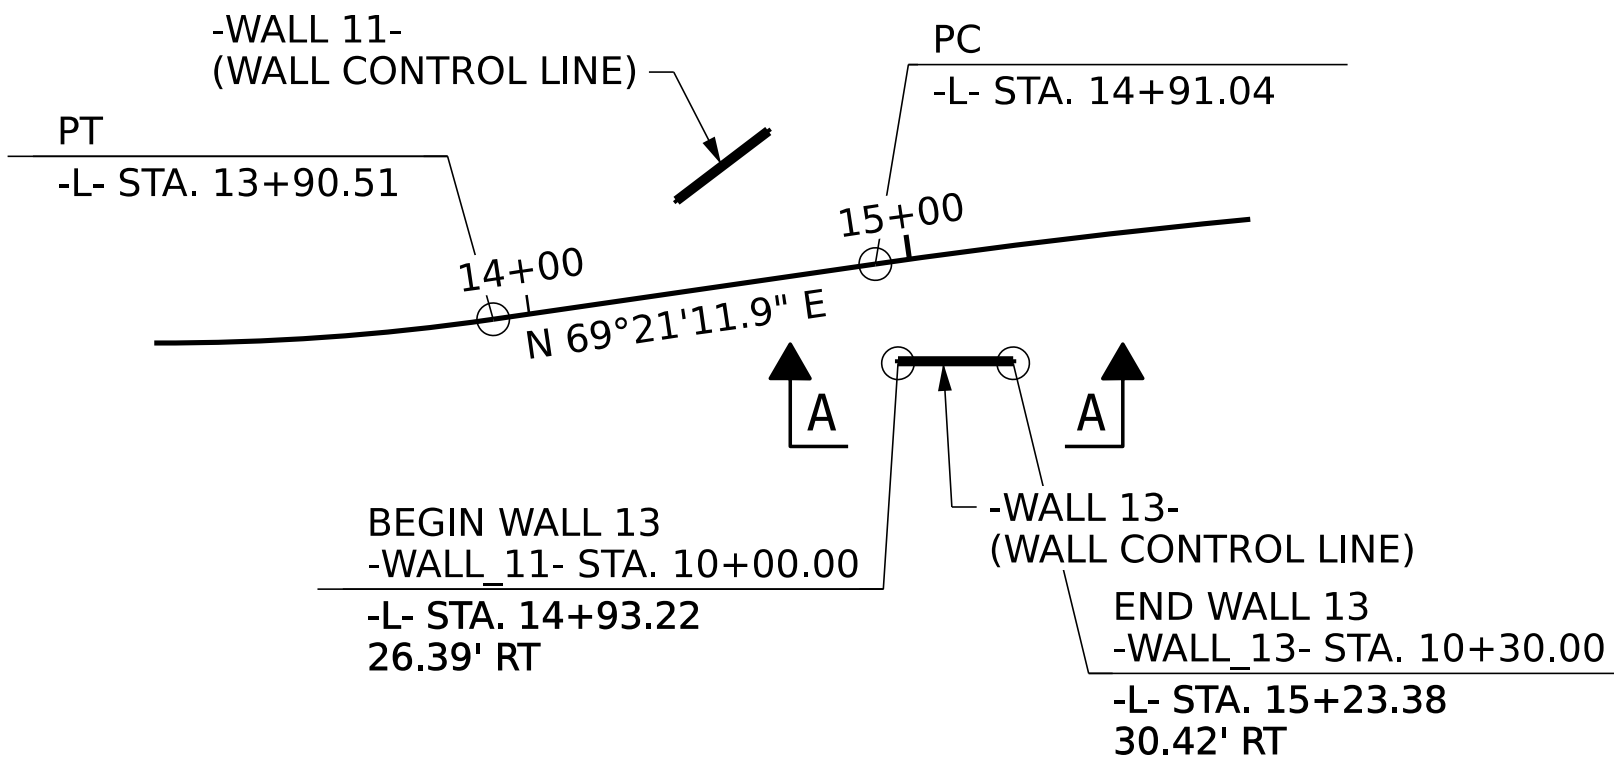


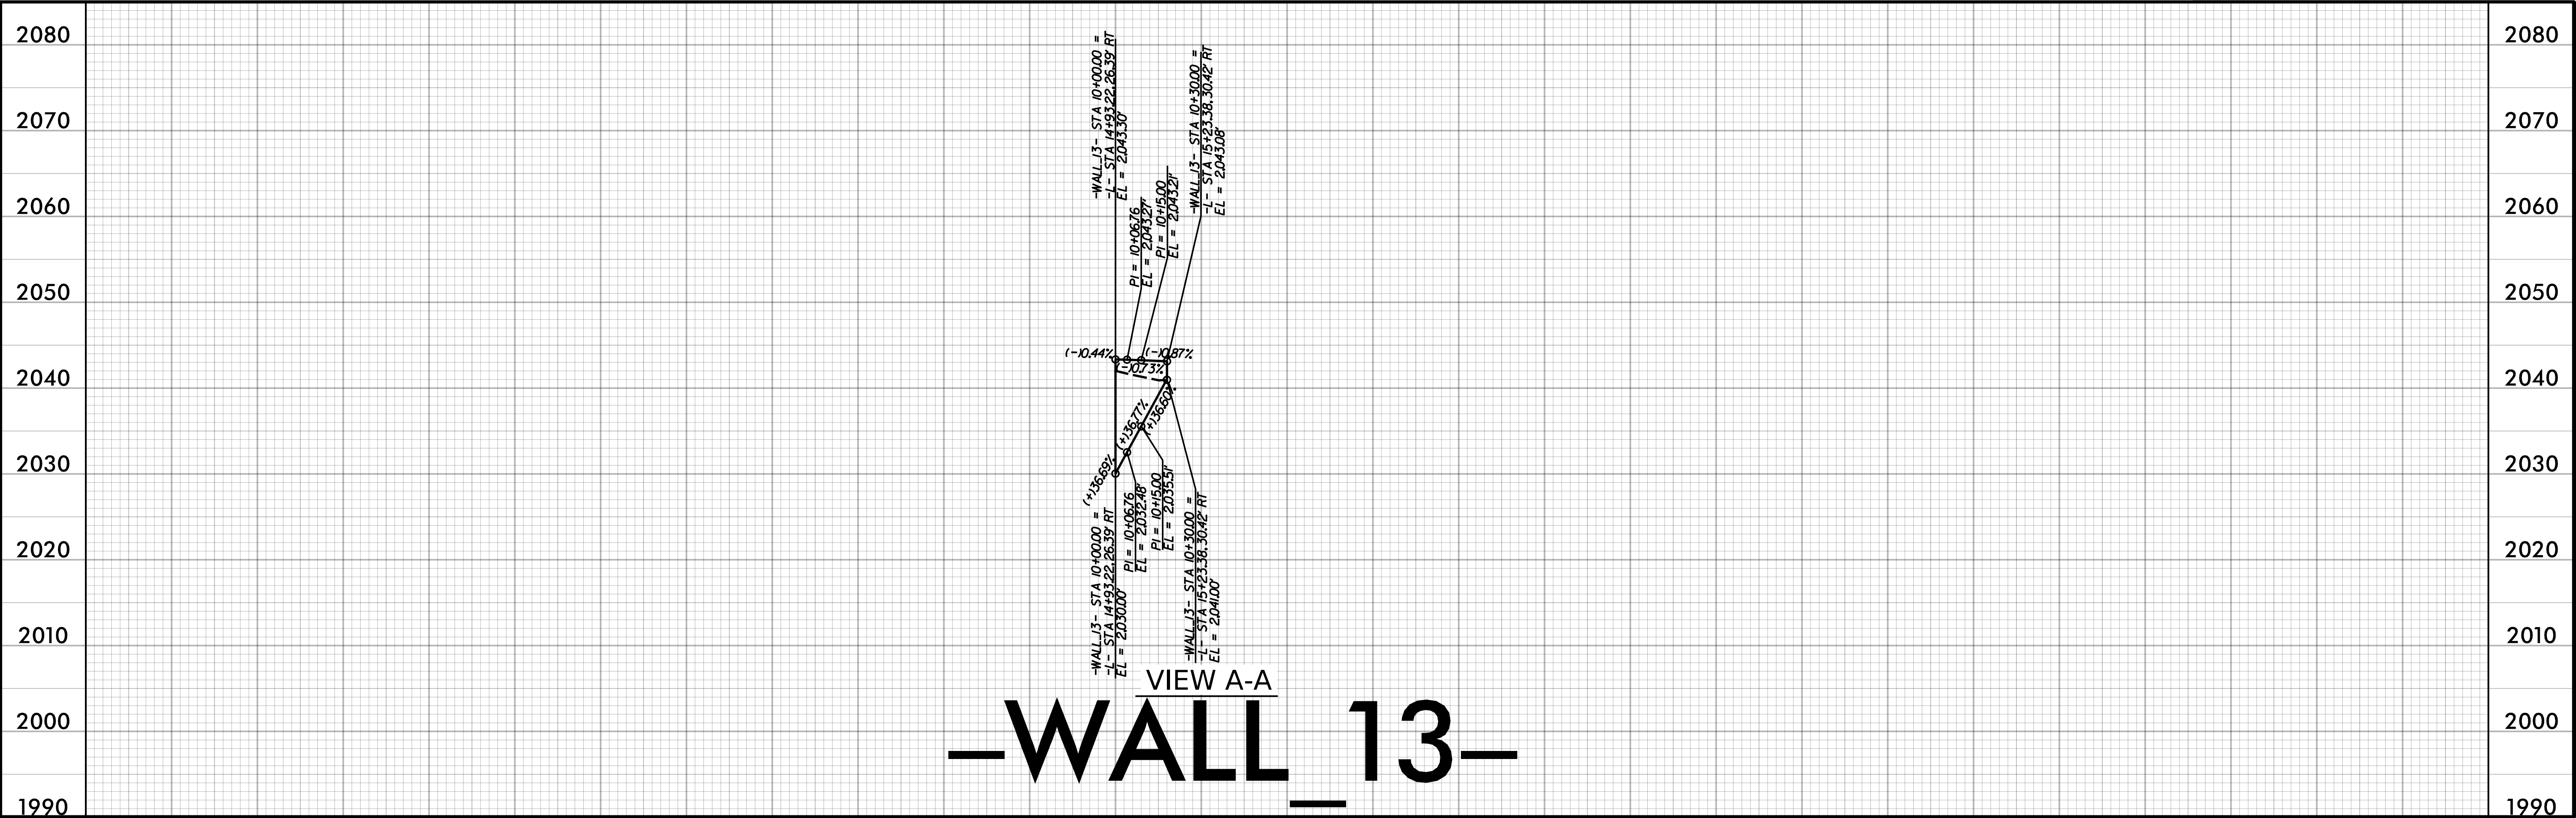

ESTIMATED SCULPTED SHOTCRETE SURFACE TREATMENT QUANTITIES (SQUARE FEET)	
SOIL NAIL WALL NO. 13	231 SF

ESTIMATED SOIL NAIL WALL QUANTITIES			
RETAINING WALL NO.	SOIL NAIL RETAINING WALLS (SQUARE FEET)	SOIL NAIL VERIFICATION TESTS	SOIL NAIL PROOF TESTS
13	231	2	3

NOTE: WALL ENVELOPE SHOWN IS BASED ON APPROXIMATE TOP OF WALL AND BOTTOM OF WALL ELEVATIONS PER ROADWAY PLANS. THE WALL ENVELOPE DEPICTED SHOWS THE APPROXIMATE EXPOSED FACE OF THIS WALL. SEE STRUCTURAL DESIGN PLANS FOR FINAL WALL DESIGN, INCLUDING TOP OF WALL, BOTTOM OF WALL, AND FOOTING ELEVATIONS. WALL STRUCTURAL DESIGN PLANS SHALL BE PROVIDED BY THE CONTRACTOR PER COORDINATION AND DESIGN FROM THE WALL MANUFACTURER AND/OR SUPPLIER.

DES BY: <u>A. SNIDER</u>	DATE : <u>02/25</u>	DWG BY: <u>B. PETERSON</u>	DATE : <u>02/25</u>
DES CHK: <u>E. BROOKS</u>	DATE : <u>05/25</u>	CHK BY: <u>A. SNIDER</u>	DATE : <u>05/25</u>



DOCUMENT NOT CONSIDERED FINAL
UNLESS ALL SIGNATURES COMPLETED

PROJECT NO. **R-5600**
JACKSON COUNTY
STATION: **10+00.00 -WALL_13-**

REVISIONS						SHEET NO. W-20
NO.	BY:	DATE:	NO.	BY:	DATE:	
1	--	--	3	--	--	TOTAL SHEETS
2	--	--	4	--	--	46