
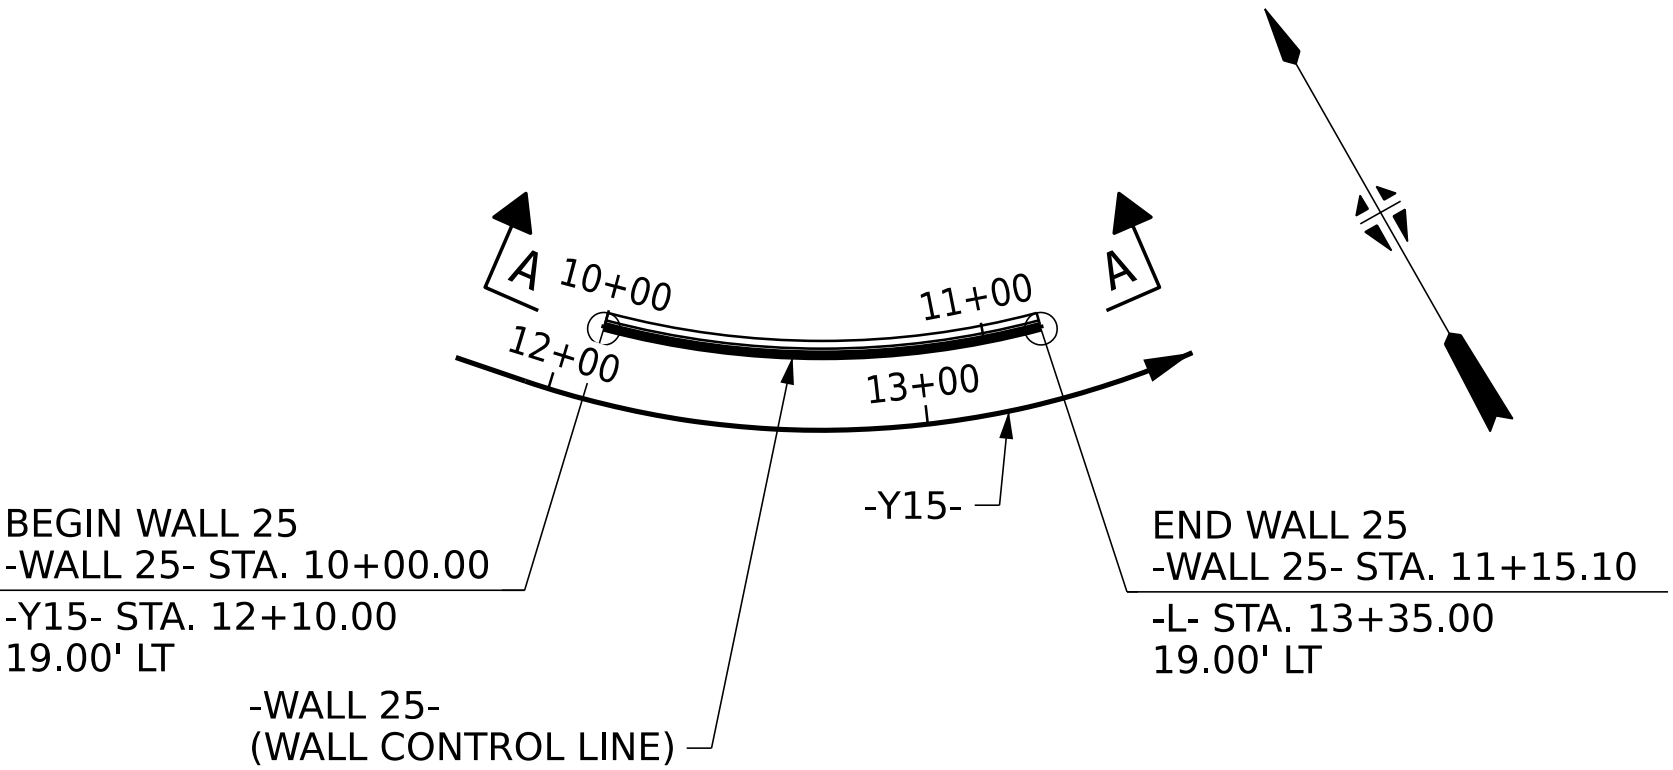


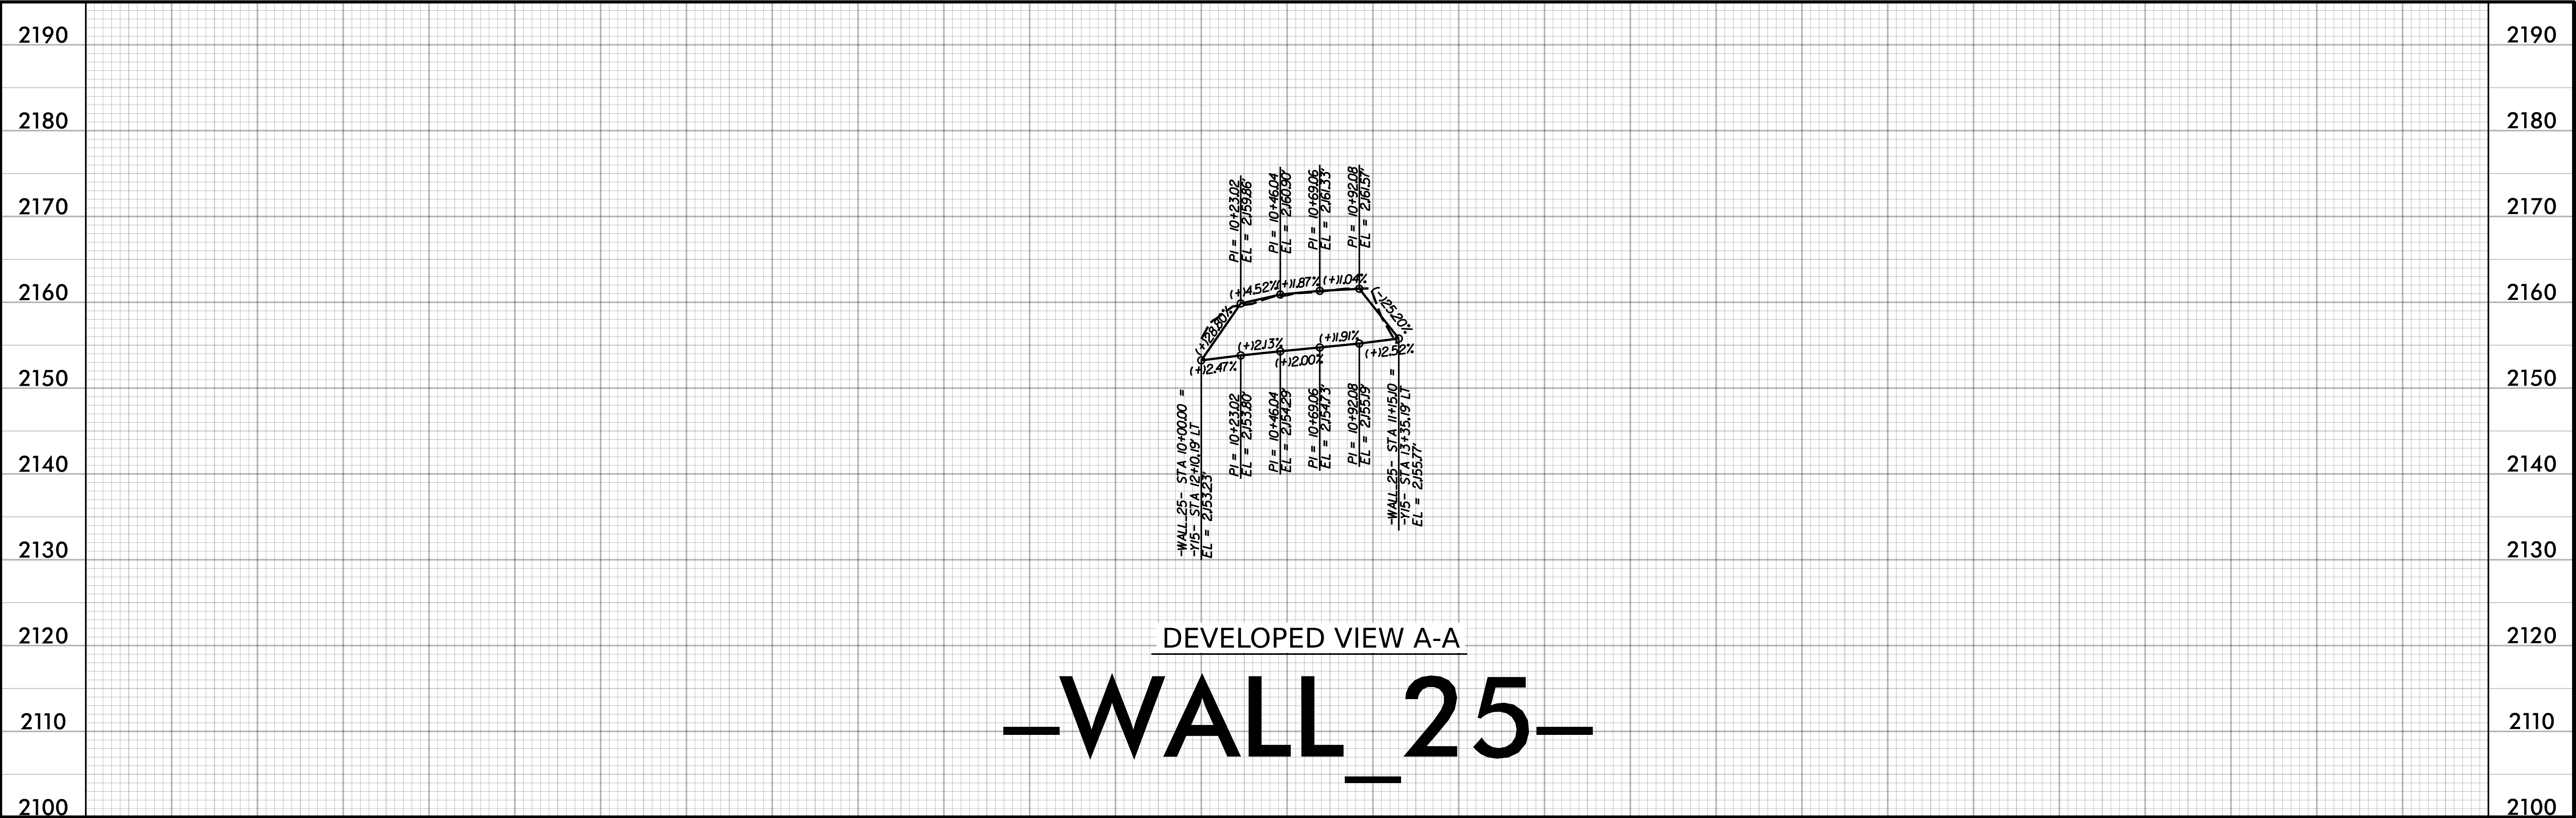

HORIZONTAL CURVE DATA
PI STA. 10+58.89
Δ = 29°50'29.6" (LT.)
D = 25°55'32.5"
L = 115.10'
T = 58.89'
R = 221.00'

PRECAST GRAVITY WALL QUANTITIES (SQUARE FEET)			
PRECAST GRAVITY WALL NO. 25		590 SF	

NOTE: WALL ENVELOPE SHOWN IS BASED ON APPROXIMATE TOP OF WALL AND BOTTOM OF WALL ELEVATIONS PER ROADWAY PLANS. THE WALL ENVELOPE DEPICTED SHOWS THE APPROXIMATE EXPOSED FACE OF THIS WALL. SEE STRUCTURAL DESIGN PLANS FOR FINAL WALL DESIGN, INCLUDING TOP OF WALL, BOTTOM OF WALL, AND FOOTING ELEVATIONS. WALL STRUCTURAL DESIGN PLANS SHALL BE PROVIDED BY THE CONTRACTOR PER COORDINATION AND DESIGN FROM THE WALL MANUFACTURER AND/OR SUPPLIER.

DES BY: <u>A. SNIDER</u>	DATE : <u>02/25</u>	DWG BY: <u>B. PETERSON</u>	DATE : <u>02/25</u>
DES CHK: <u>E. BROOKS</u>	DATE : <u>05/25</u>	CHK BY: <u>A. SNIDER</u>	DATE : <u>05/25</u>

PROJECT NO. **R-5600**
JACKSON COUNTY
STATION: **10+00.00 -WALL_25-**

STATE OF NORTH CAROLINA
DEPARTMENT OF TRANSPORTATION
RALEIGH

**WALL 25
ALIGNMENT AND ENVELOPE**



REVISIONS						SHEET NO. W-42
NO.	BY:	DATE:	NO.	BY:	DATE:	
1	--	--	3	--	--	TOTAL SHEETS 46
2	--	--	4	--	--	