


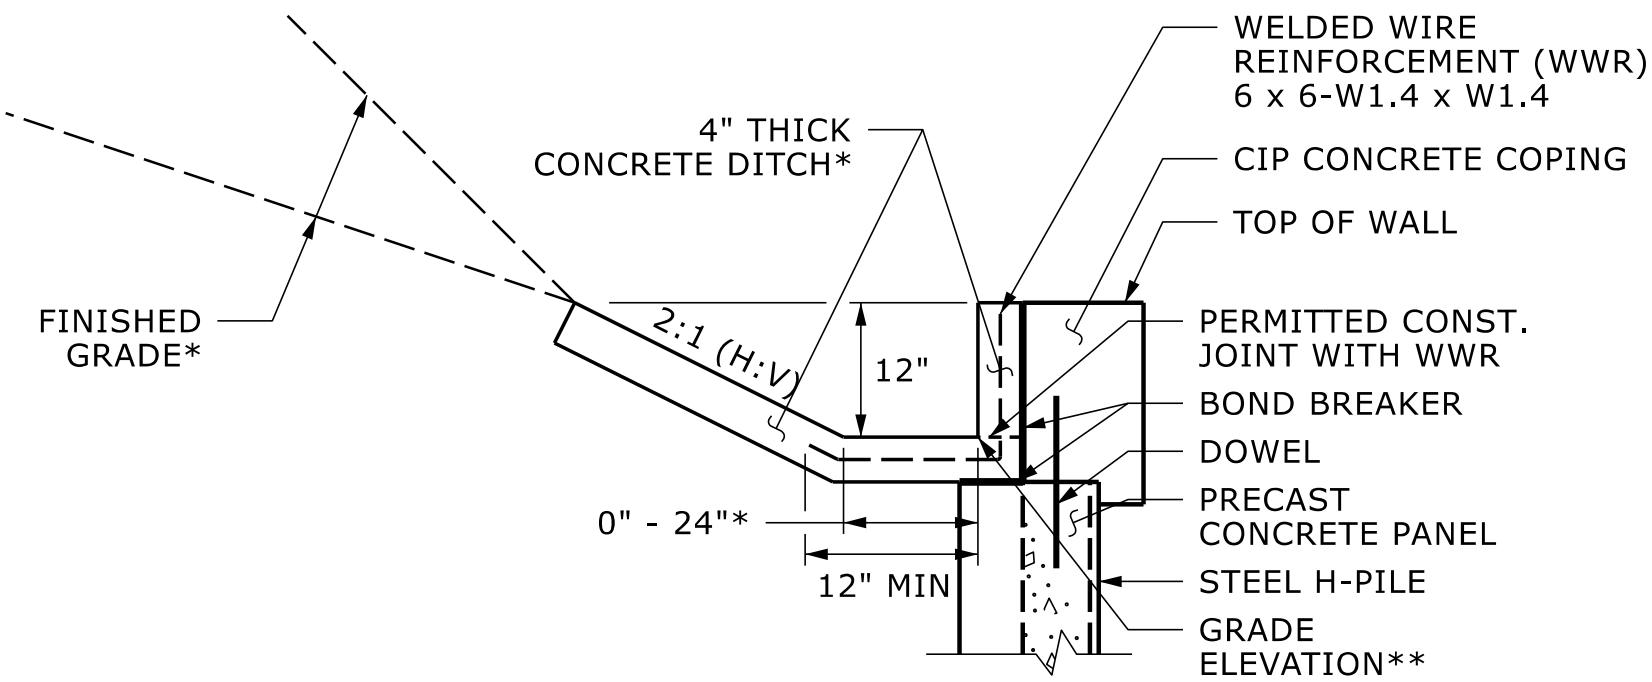
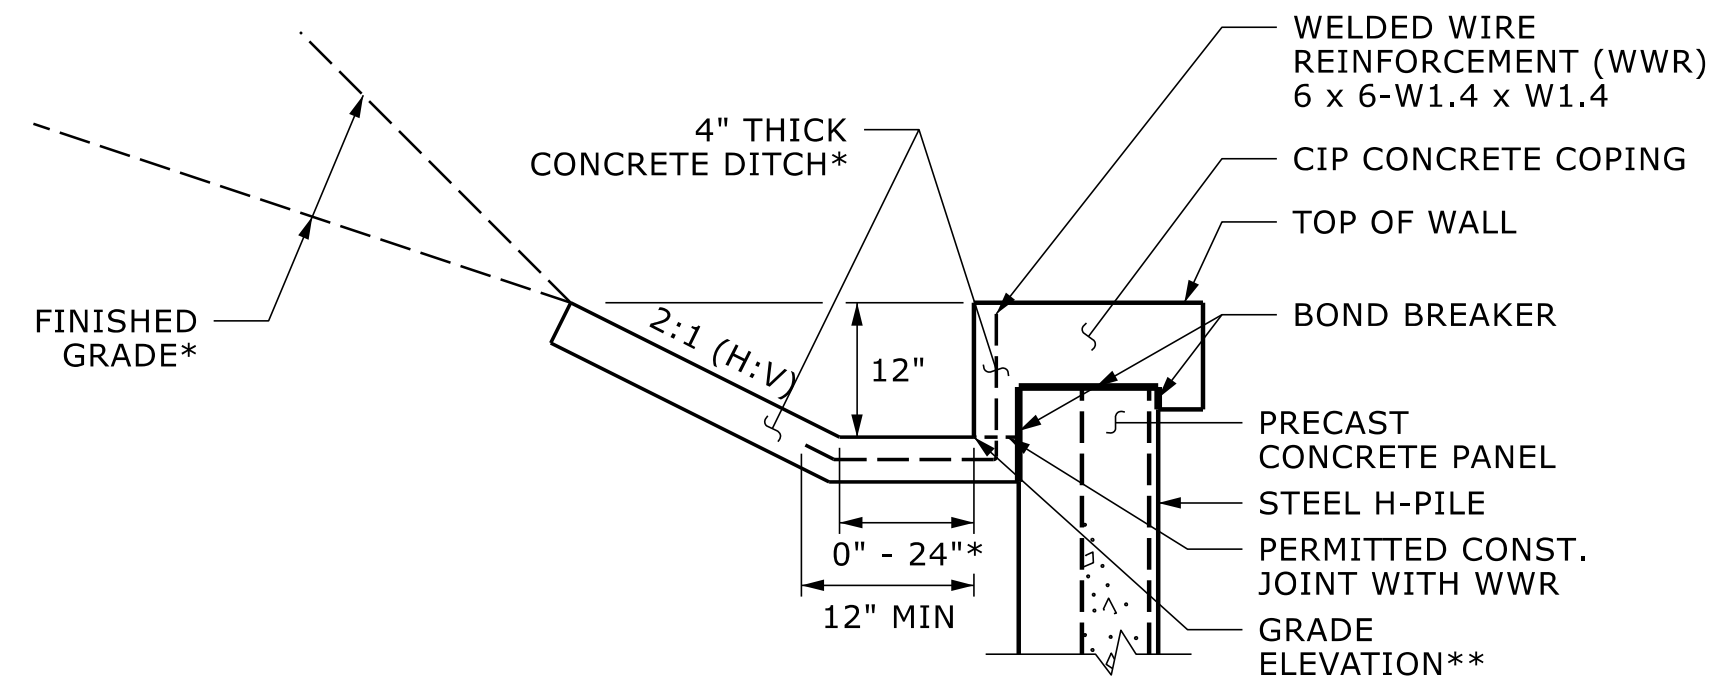


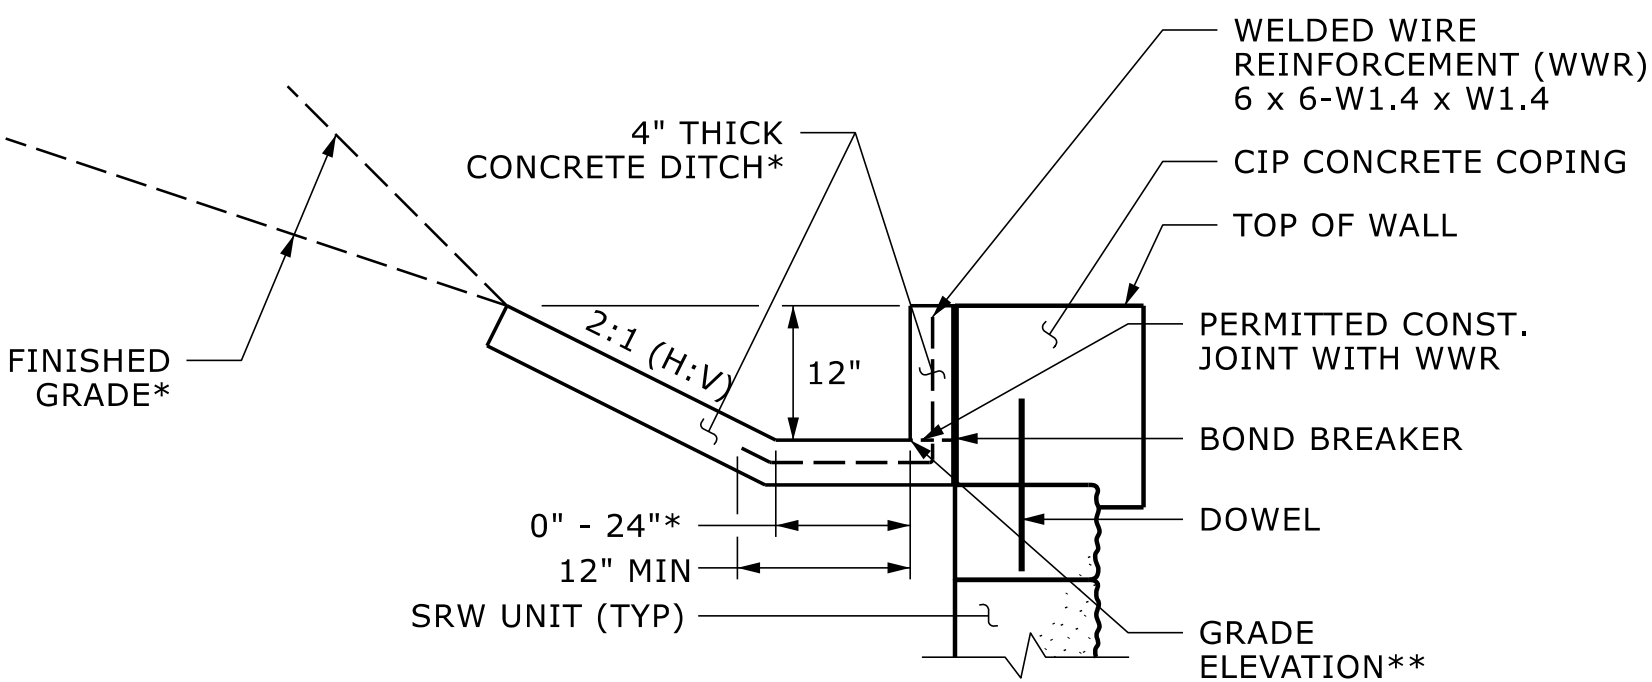

SOLDIER PILE WALL WITH PRECAST PANELS


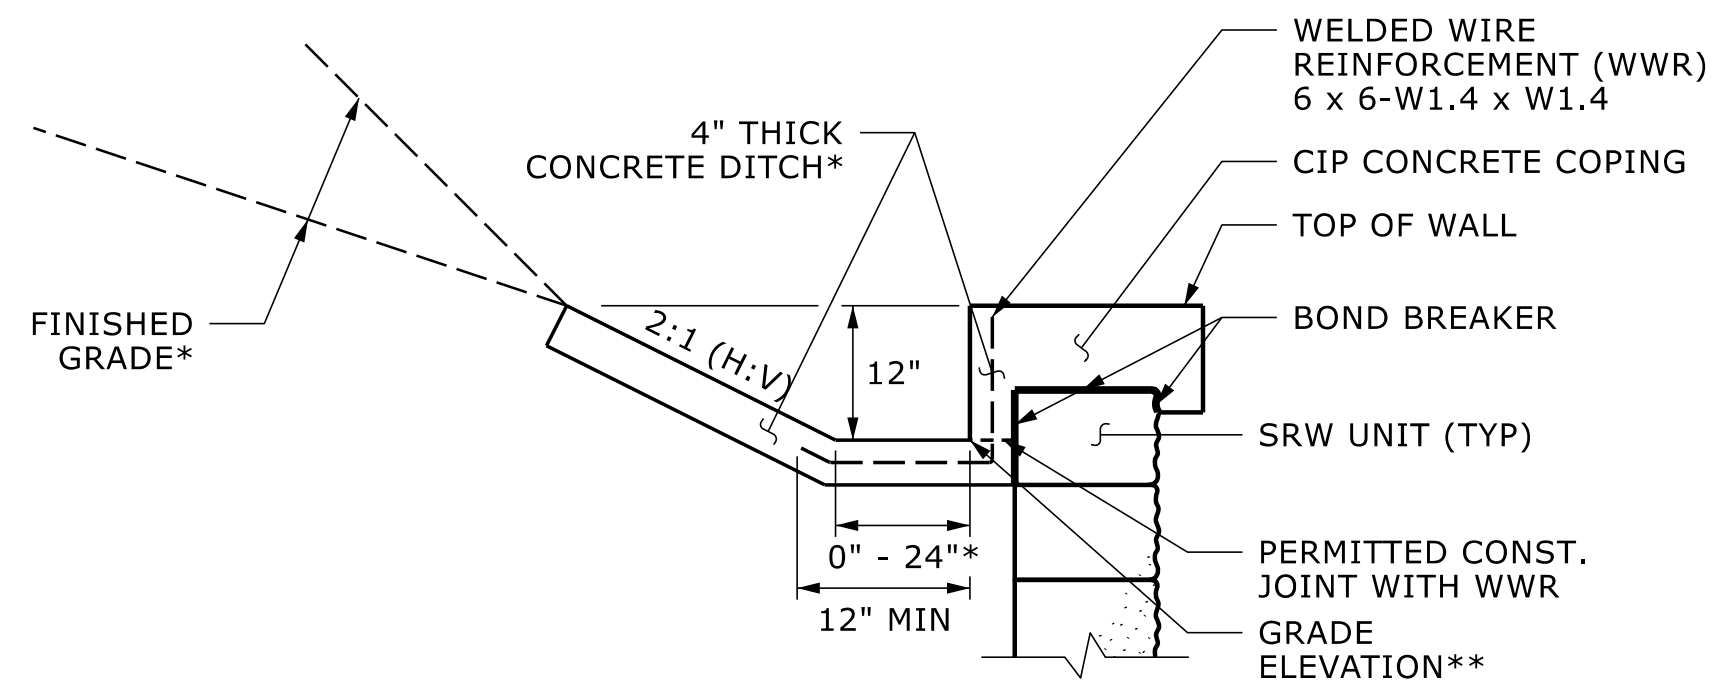


MSE WALL WITH SEGMENTAL RETAINING WALL (SRW) UNITS

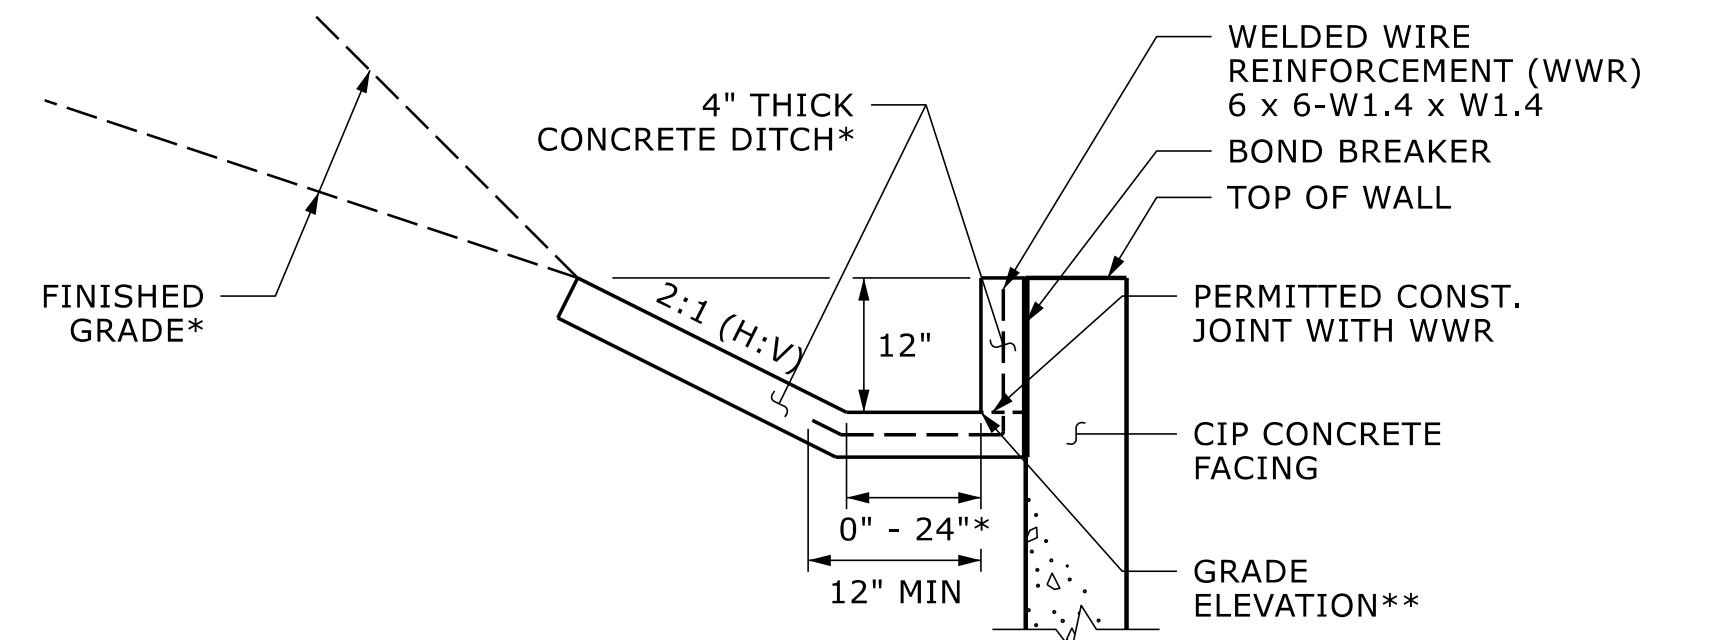

CONCRETE DITCH BEHIND WALL WITH CONCRETE FACING

*SEE ROADWAY PLANS FOR CONCRETE DITCH AND FINISHED GRADE DETAILS.
**SEE WALL ENVELOPE FOR GRADE ELEVATIONS.

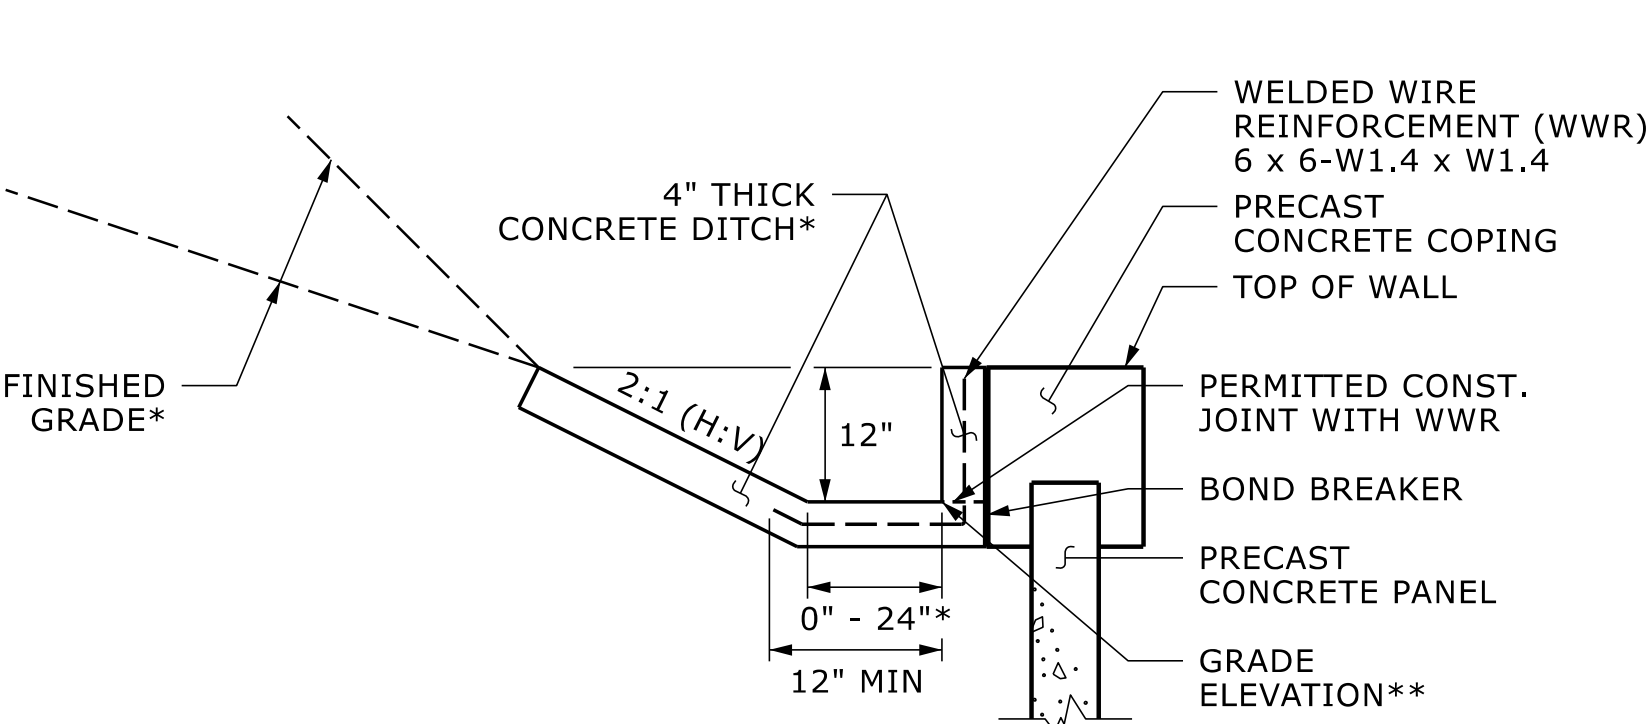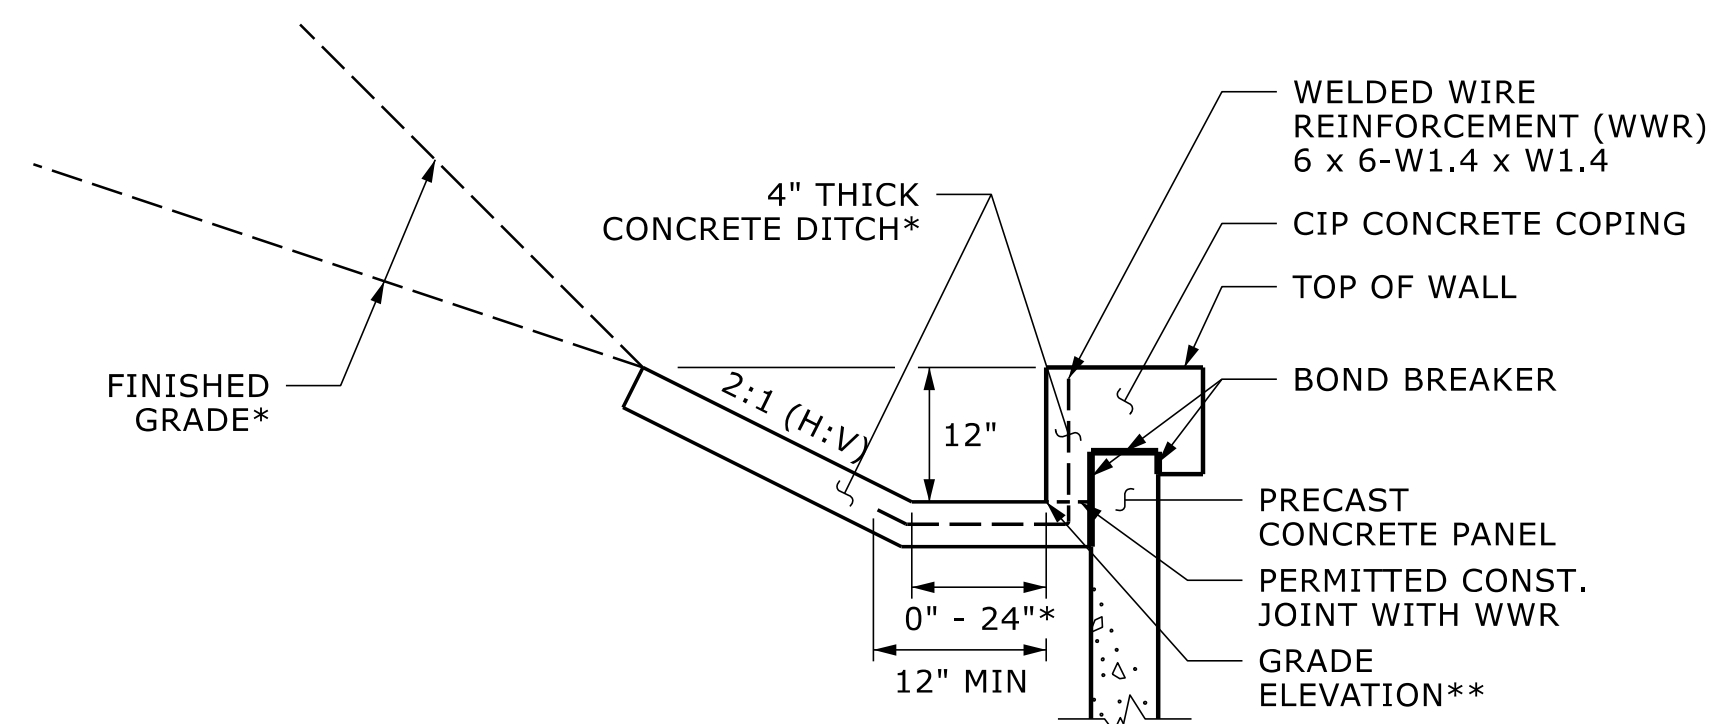

MSE WALL WITH PRECAST PANELS

CONCRETE DITCH BEHIND WALL WITH CONCRETE COPING

*SEE ROADWAY PLANS FOR CONCRETE DITCH AND FINISHED GRADE DETAILS.
**SEE WALL ENVELOPE FOR GRADE ELEVATIONS.

FOR CONCRETE DITCHES, SEE SECTION 850 OF THE STANDARD SPECIFICATIONS.

PROJECT NO. **R-5600**
JACKSON COUNTY
STATION: **VARIOUS**



STATE OF NORTH CAROLINA DEPARTMENT OF TRANSPORTATION RALEIGH					
CONCRETE DITCH BEHIND WALL WITH SLOPE PROTECTION FOR CONCRETE FACING AND COPING					
REVISIONS					SHEET NO.
NO.	BY:	DATE:	NO.	BY:	DATE:
1	--	--	3	--	--
2	--	--	4	--	--
TOTAL SHEETS					46

DES BY: P. ZHANG	DATE : 03/25	DWG BY: B. PETERSON	DATE : 02/25
DES CHK: E. BROOKS	DATE : 05/25	CHK BY: P. ZHANG	DATE : 03/25

HDR HDR Engineering, Inc. of the Carolinas
555 Fayetteville St., Suite 900 Raleigh, N.C. 27601
N.C.B.E.L.S. License Number: F-0116

DOCUMENT NOT CONSIDERED FINAL
UNLESS ALL SIGNATURES COMPLETED