



PROJECT I.D. NO.	SHEET NO.
U-5906	Sig.M3

NOTE:

1. OPENING IN POLE BASE PLATE SHALL BE EQUAL TO POLE BASE INSIDE DIAMETER MINUS $3\frac{1}{2}$ " BUT SHALL NOT BE LESS THAN $8\frac{1}{2}$ ".

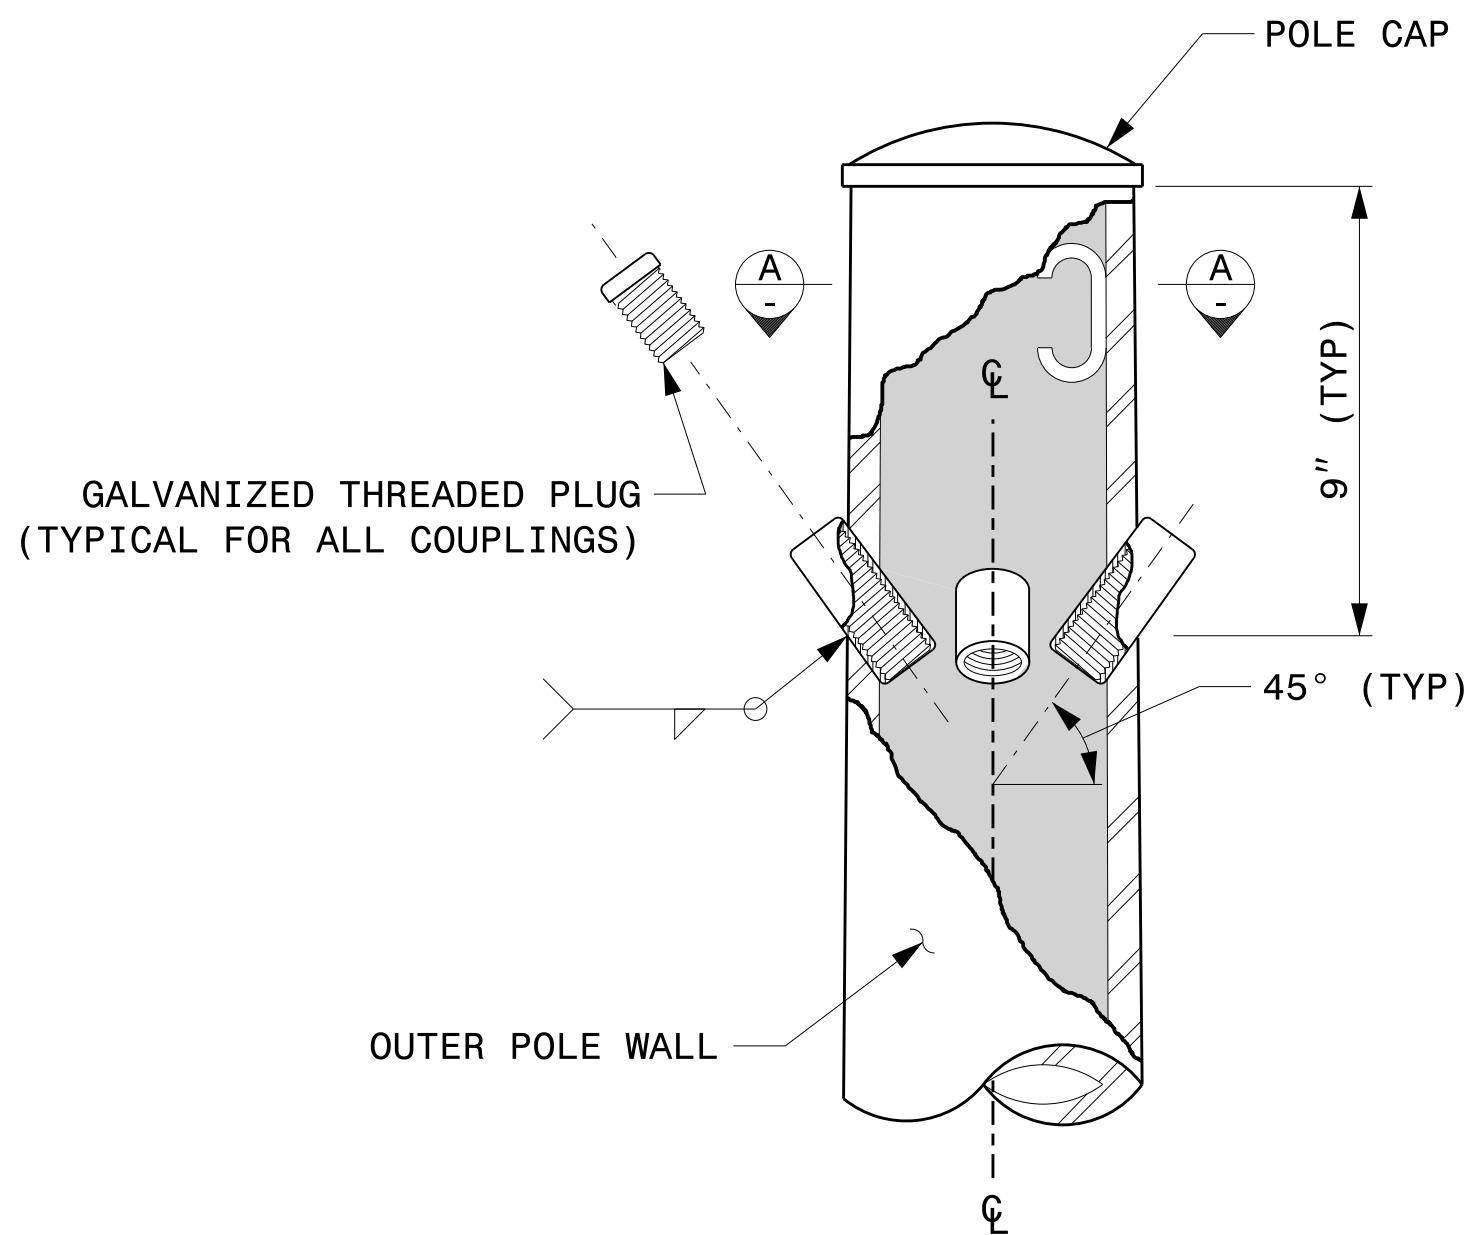


CABLE ENTRANCES AT TOP OF POLE

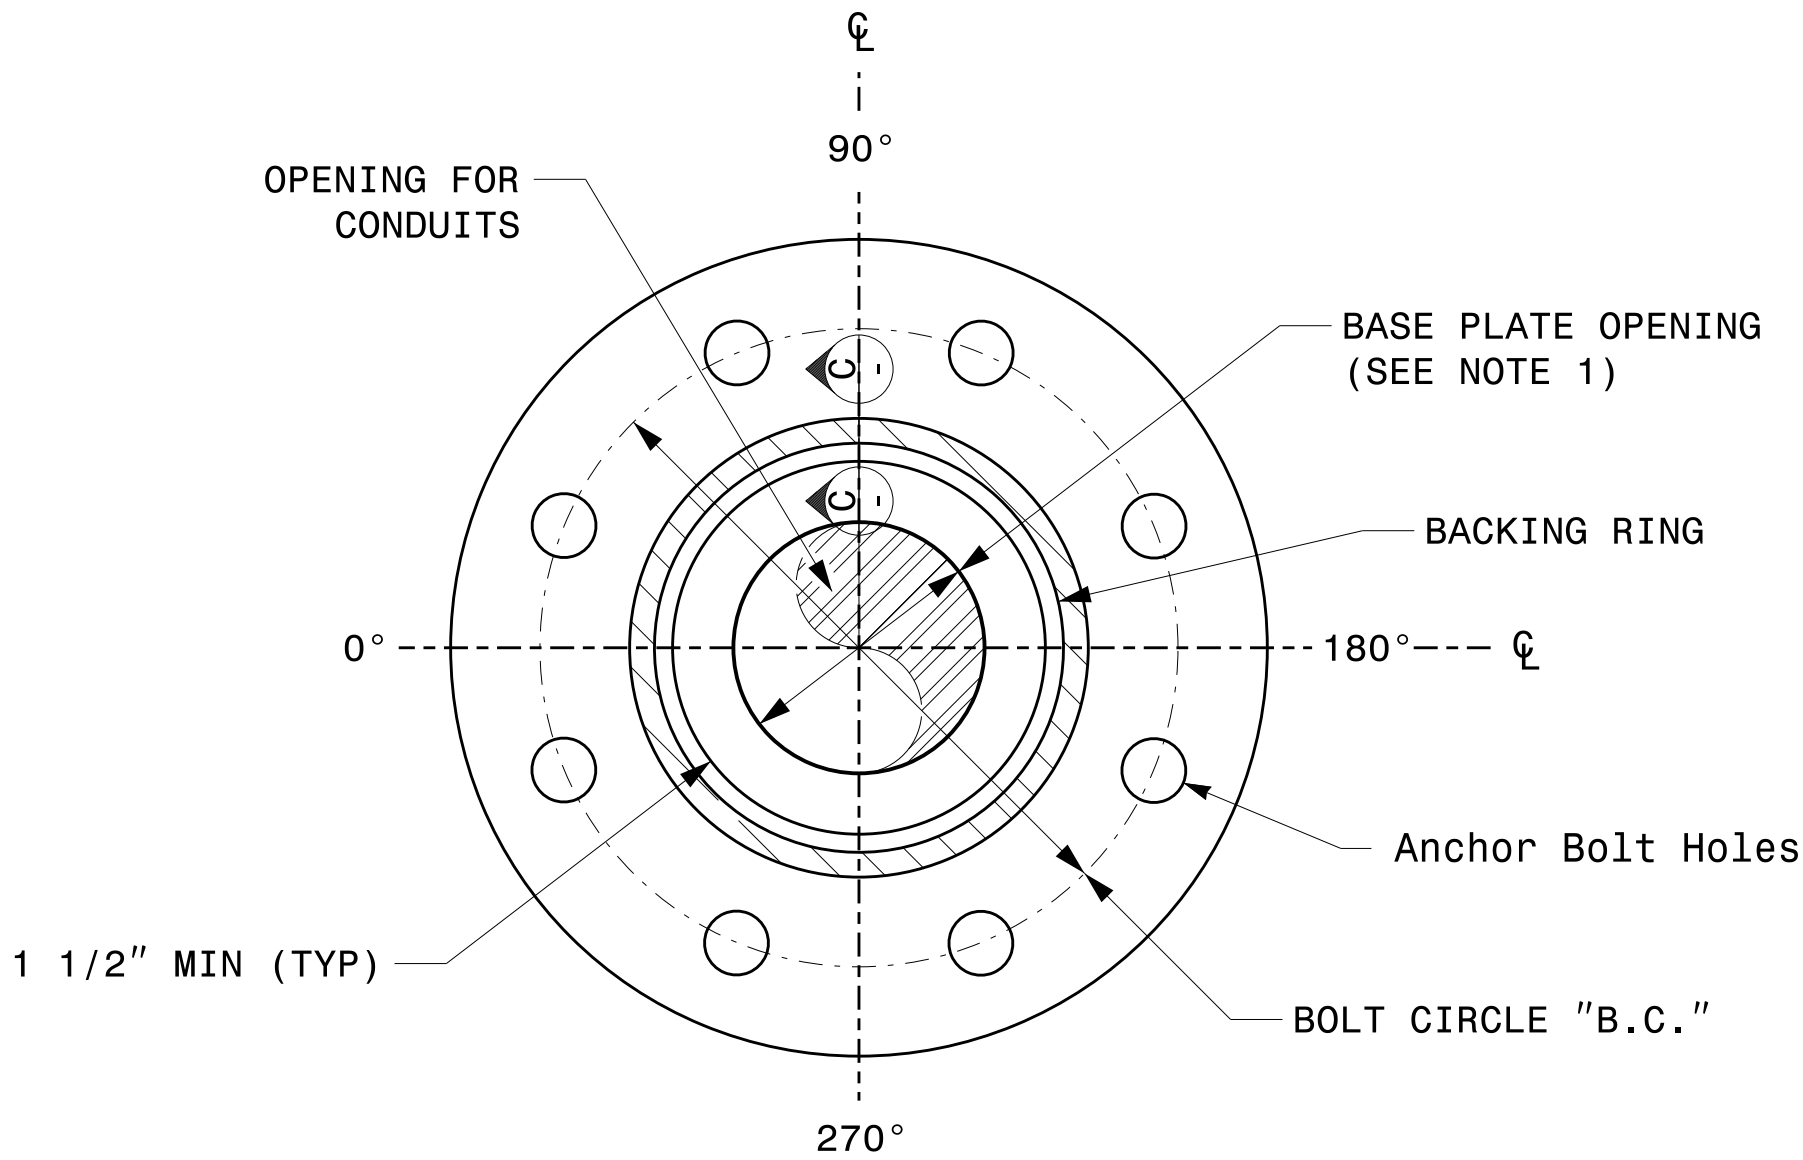


SECTION B-B

POLE BASE PLATE DETAILS
(8 AND 12 BOLT PATTERN)

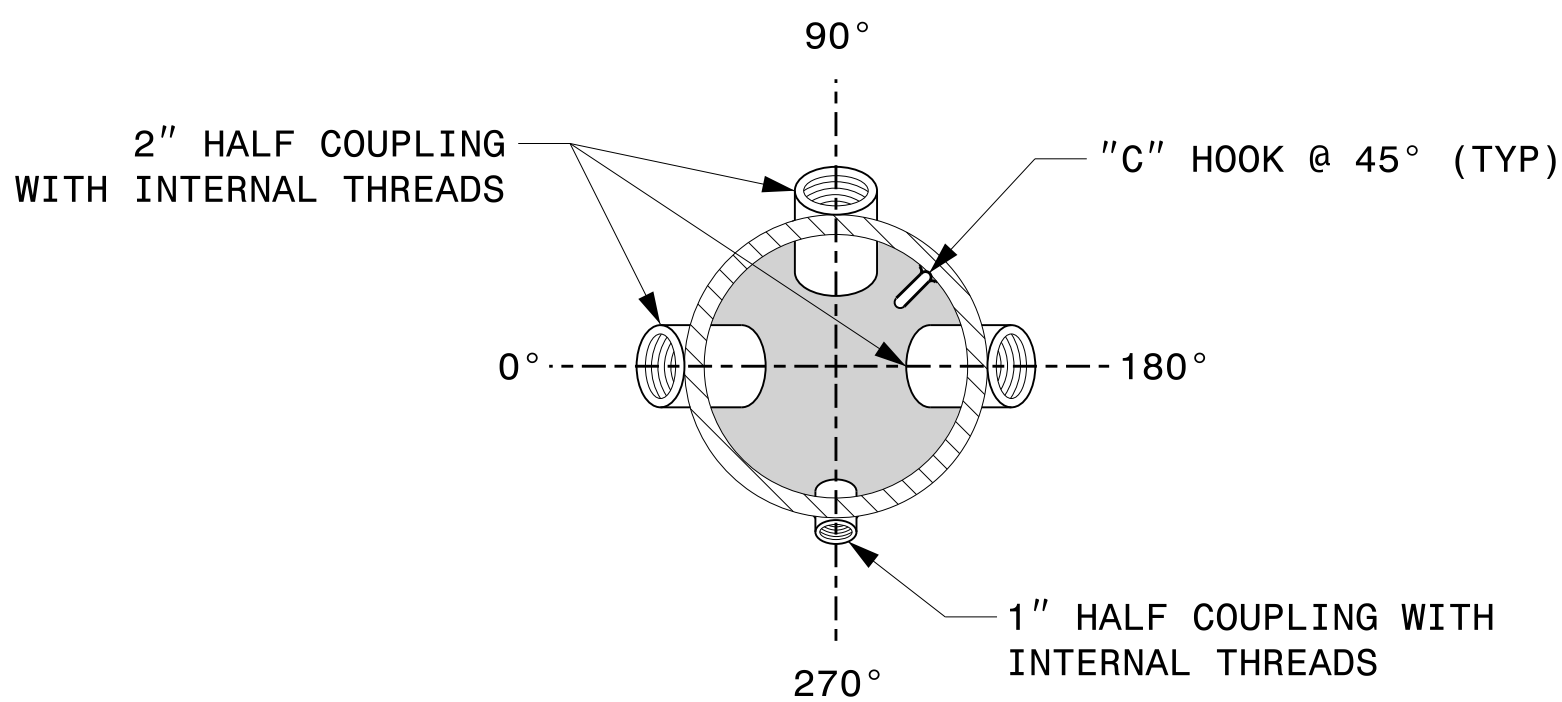

SECTION A-A

RADIAL ORIENTATION OF FACTORY INSTALLED
ACCESSORIES AT TOP OF POLE

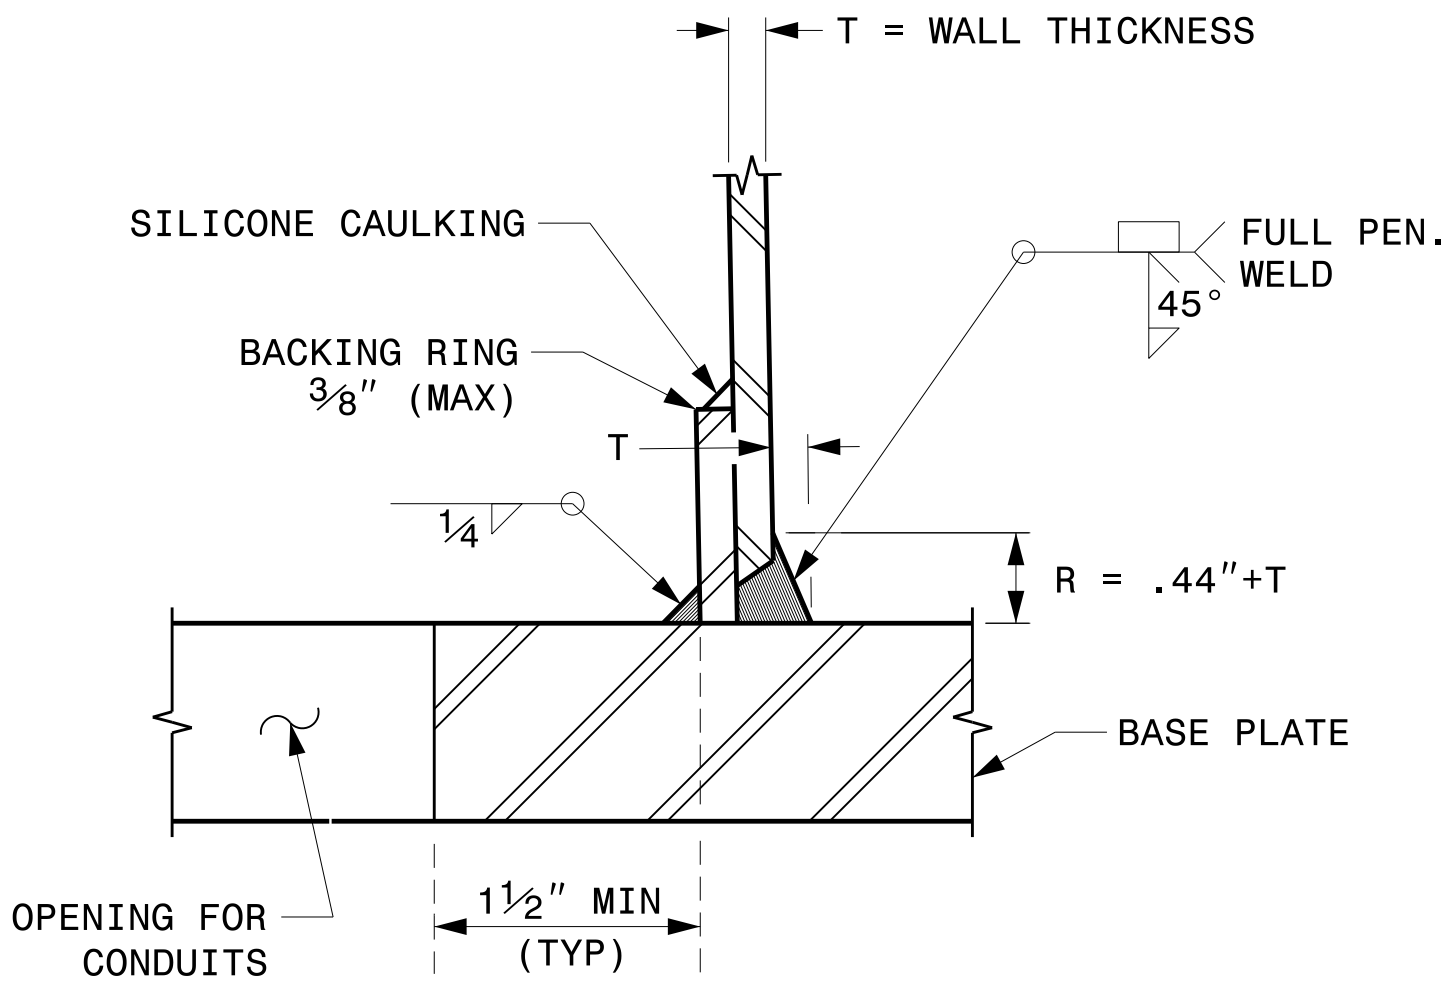

SECTION C-C

(POLE ATTACHMENT TO BASE PLATE)

FULL-PENETRATION
GROOVE WELD DETAIL

2 CABLE CLAMPS DESIGNED FOR
VARIABLE ATTACHMENT HEIGHTS
FROM 1'-6" TO 6'-6" BELOW
THE TOP OF THE POLE

SHAFT I.D. TAG
(SEE DRAWING M2)

TERMINAL COMPARTMENT
(SEE DRAWING M2)

1'-0" (TYP)

ANCHOR BOLT
(SEE DRAWING M2)

MONOTUBE STRAIN POLE

Prepared In the Offices of:  750 N.Greenfield Pkwy, Garner, NC 27529 0SCALENA _____ NONE	Typical Fabrication Details For Strain Poles			SEAL  DocuSigned by: <i>Kevin Durigon</i> SIGNATURE 09/21/2023 DATE
	PLAN DATE: SEPTEMBER 2023	DESIGNED BY: K.C. DURIGON		
	PREPARED BY: K. C. DURIGON	REVIEWED BY: D. C. SARKAR		
	REVISIONS		INIT. DATE	