
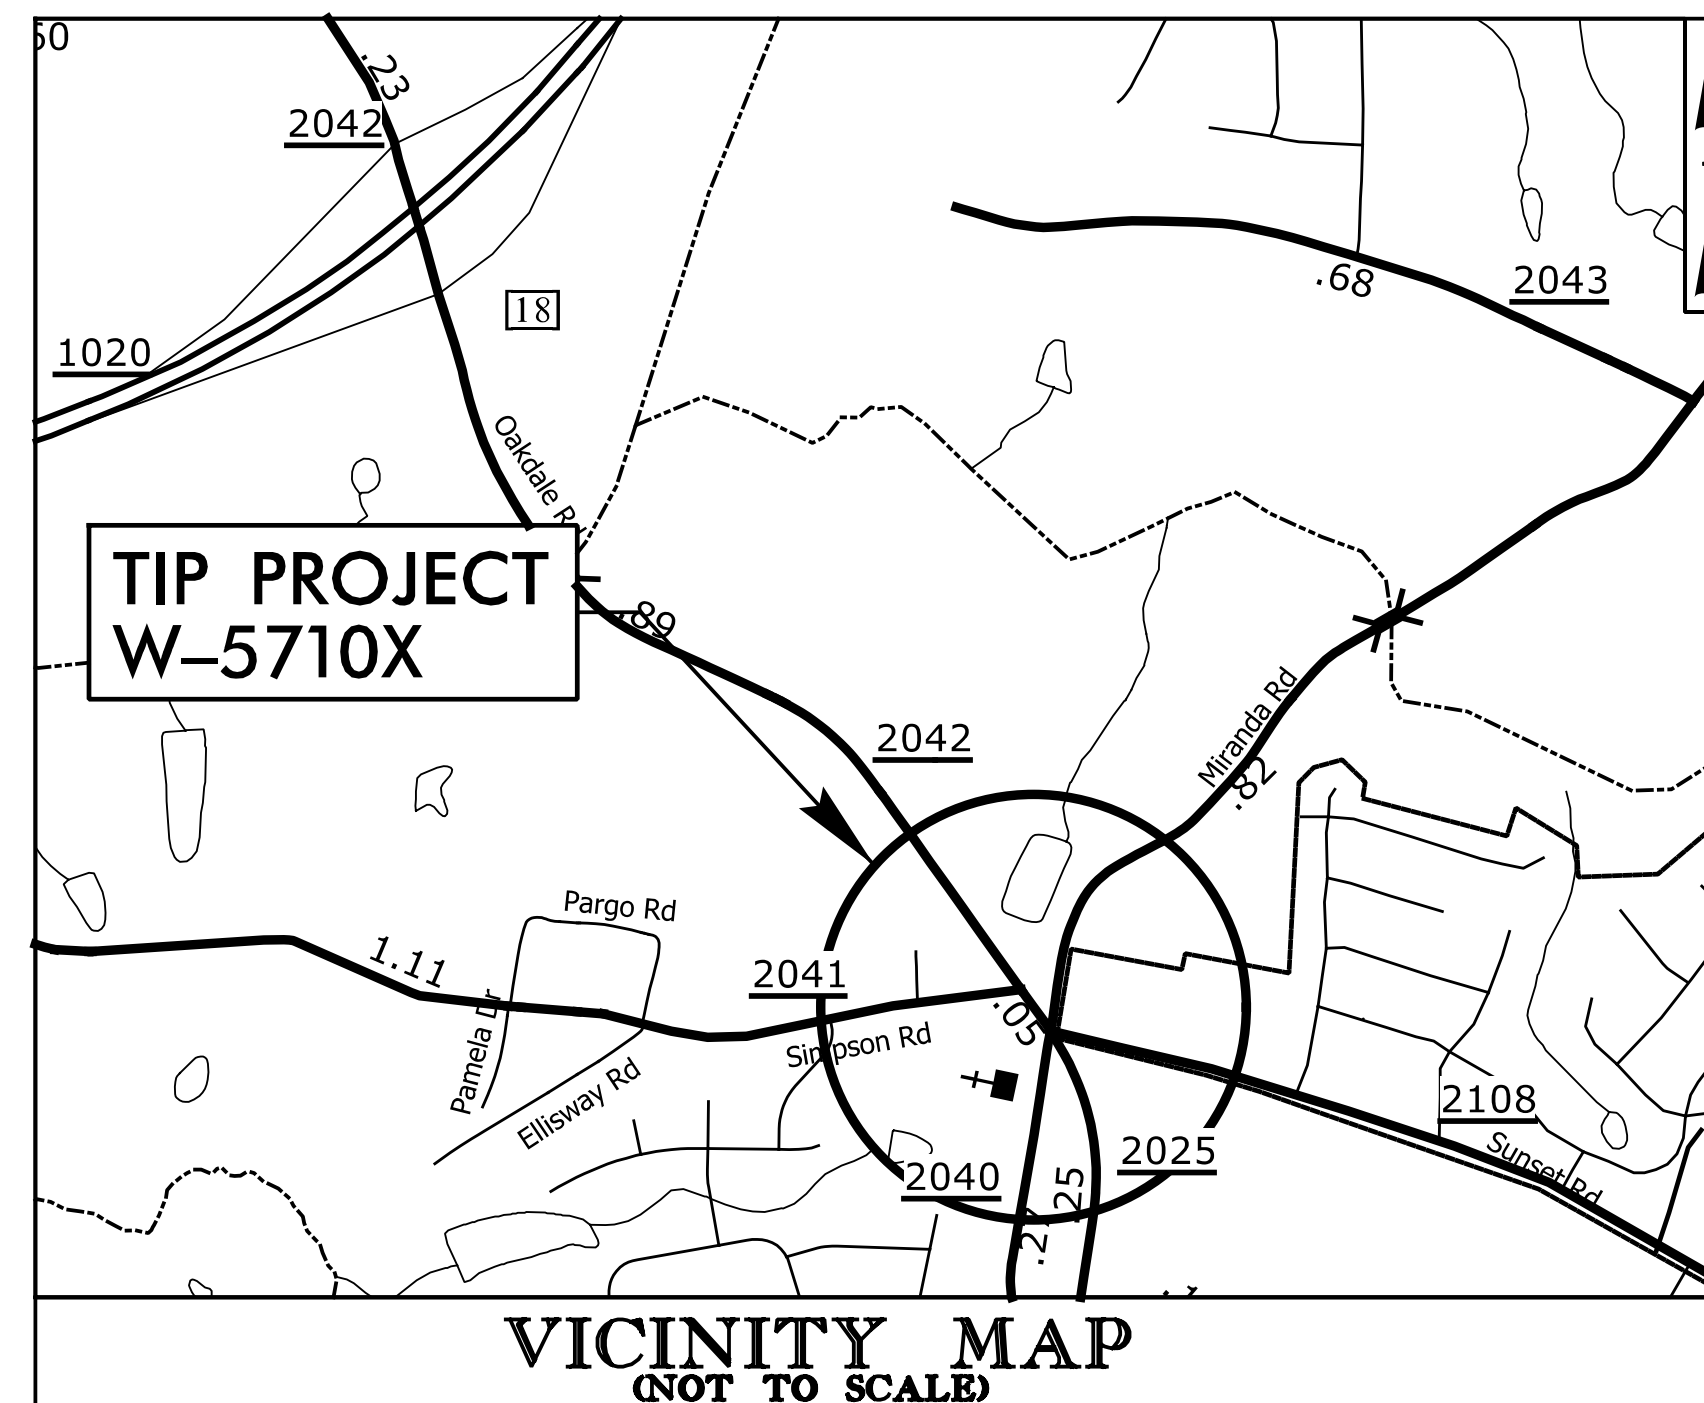


TRANSPORTATION MANAGEMENT PLAN

MECKLENBURG COUNTY

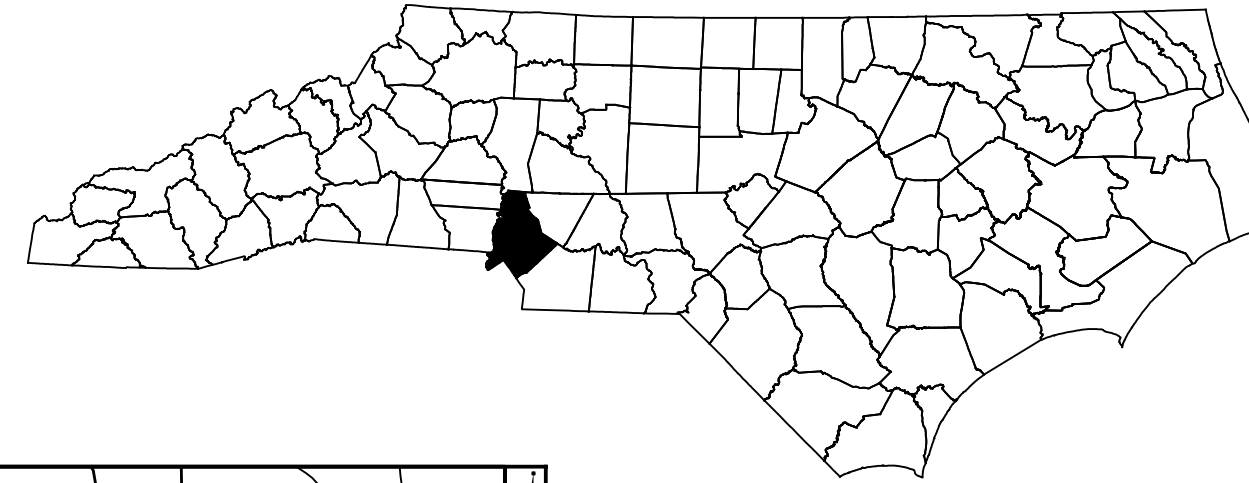

**LOCATION: INTERSECTION IMPROVEMENTS AT SR
2025 AND SR 2042 (OAKDALE ROAD)
FROM SR 2025 (MIRANDA ROAD) TO
SR 2108 (SUNSET ROAD)**


<u>SHEET NO.</u>	<u>TITLE</u>
TMP-1	TITLE SHEET, VICINITY MAP, AND INDEX OF SHEETS
TMP-1A	LIST OF APPLICABLE ROADWAY STANDARD DRAWINGS, LEGEND, AND TEMPORARY PAVEMENT MARKING SCHEDULE
TMP-1B	PAVEMENT MARKER DETAIL
TMP-2	TRANSPORTATION OPERATIONS PLAN: (MANAGEMENT STRATEGIES, GENERAL NOTES)
TMP-3	PHASING
TMP-4-5	PHASE I
TMP-6-7	PHASE II
TMP-8	MIRANDA RD. OFF-SITE DETOUR
TMP-9	ROAD CLOSURE
TMP-10	OAKDALE RD./SUNSET RD. OFF-SITE DETOUR
TMP-11	ROAD CLOSURE
TMP-12	SIGN DESIGNS

TMP-1

W-5710X

TIP PROJECT:

A circular professional engineer seal for the State of North Carolina. The outer ring contains the text "NORTH CAROLINA" at the top and "JOHN BAUMAN" at the bottom. Inside this ring, the word "PROFESSIONAL" is at the top and "ENGINEER" is at the bottom. In the center of the seal, the word "SEAL" is positioned above the license number "052428".

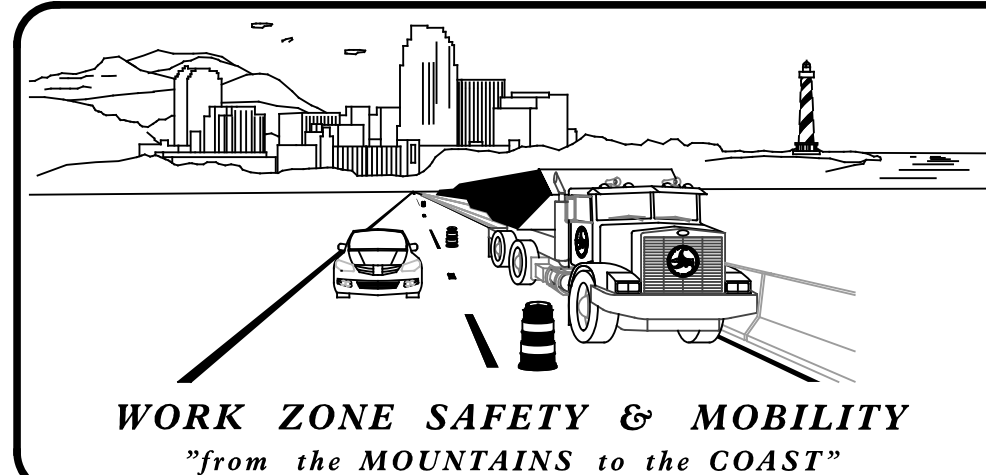

JOHN BAUMAN, P.E.

THEO GHITEA, PE



3/3/2025
\\SE18.178.00_W-5710X_NCDOT_Div10\TP\Traffic\TMP\W-5710X_TMP-1.dgn
thrauman