




10'-30'/SP SKIP LINE

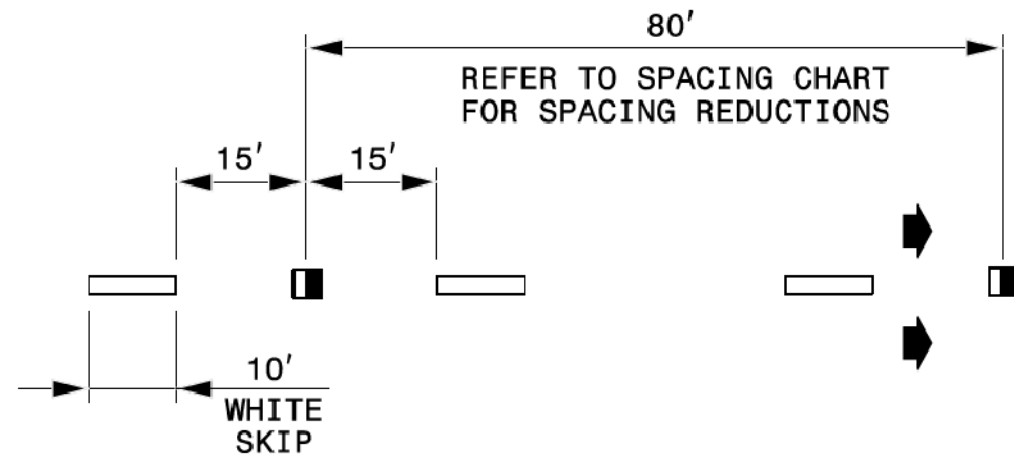


GORE LINES

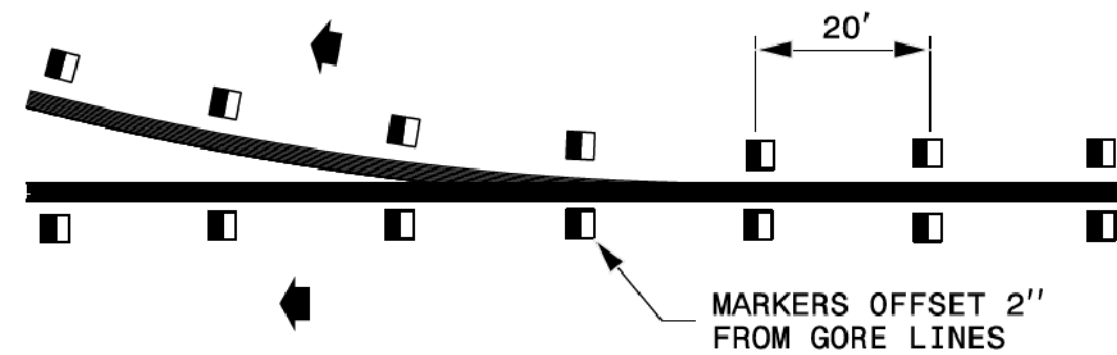


YELLOW CENTER LINES

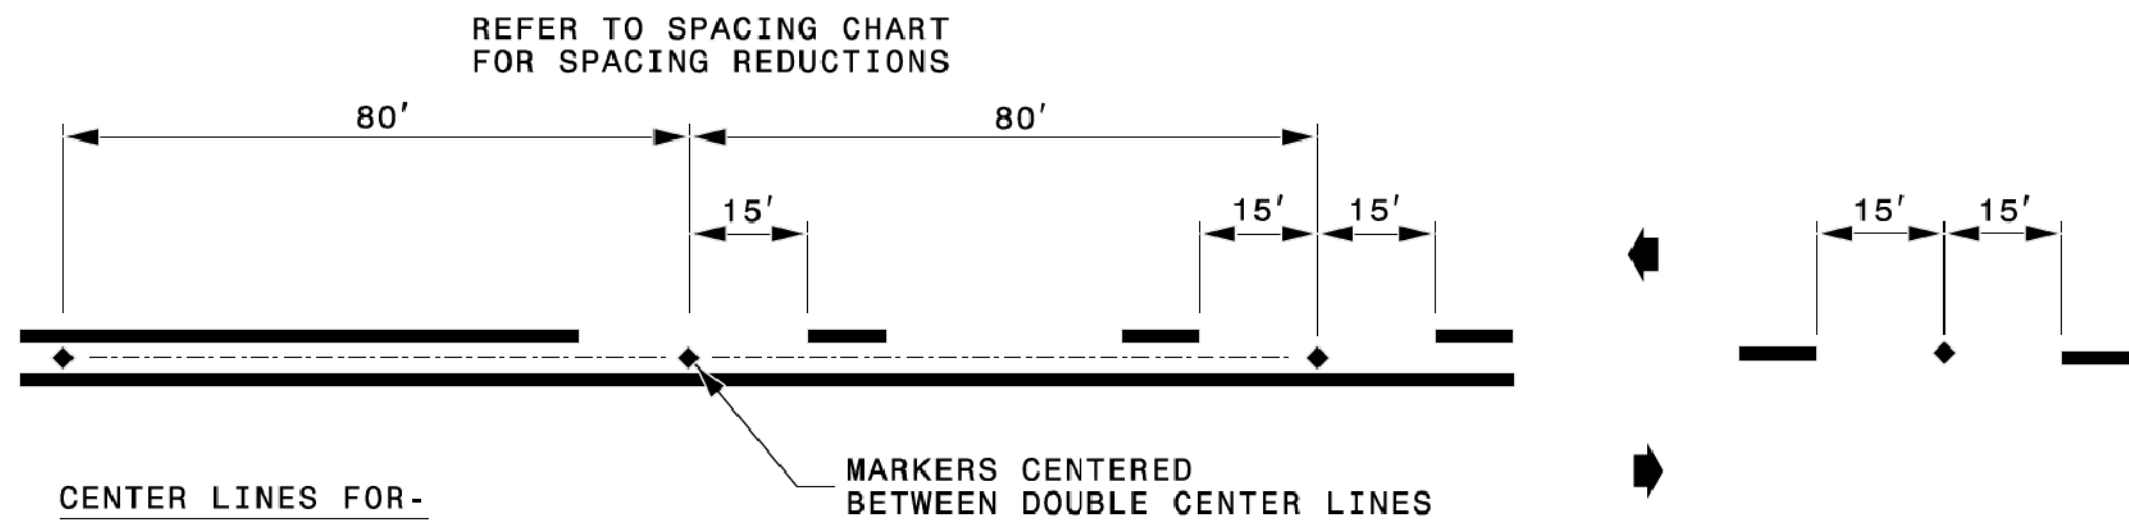

3'-9'/SP MINI-SKIP LINE

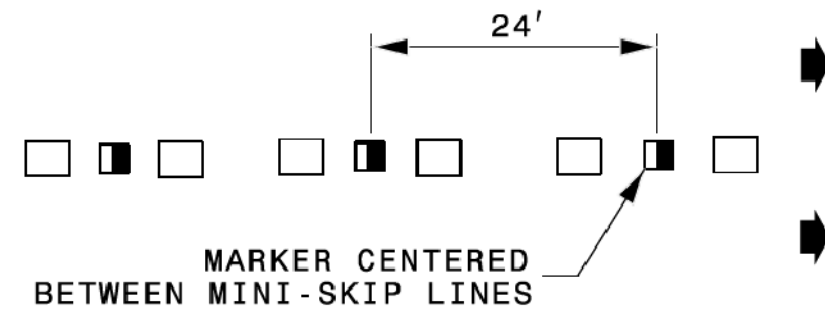

DETAIL OF PAVEMENT MARKER PLACEMENT

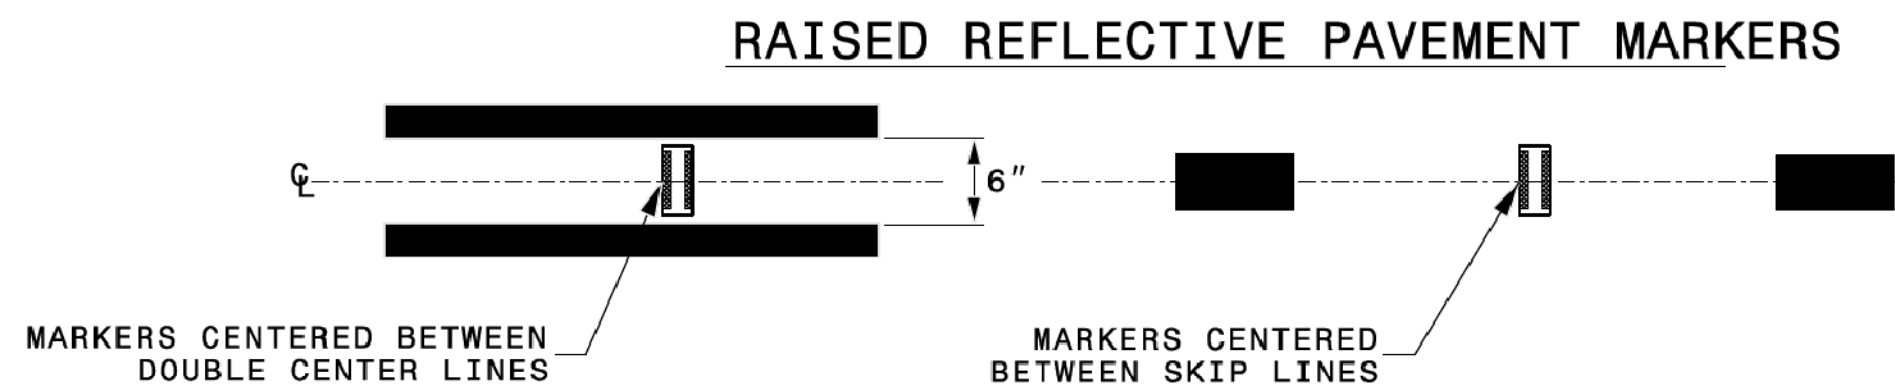

LEGEND

- CRYSTAL/RED PAVEMENT MARKER
- YELLOW/YELLOW PAVEMENT MARKER
- DIRECTION OF TRAFFIC FLOW

STATE OF
NORTH CAROLINA
DEPT. OF TRANSPORTATION
DIVISION OF HIGHWAYS
RALEIGH, N.C.

ROADWAY DETAIL DRAWING FOR
RAISED PAVEMENT MARKERS
INSTALLATION SPACING



SHEET 2 OF 3
1250D01

CONTRACTS STANDARDS
AND DEVELOPMENT UNIT
Office 919-707-8950 FAX 919-250-4119

SEE TITLE BLOCK

ORIGINAL BY: M.V. SPRINGER DATE: 2-15-24
MODIFIED BY: DATE:
CHECKED BY: DATE:
FILE SPEC.: DATE:

9/3/2025
X:\2018\SEI&J78.00.W-5710X_NCDOT_Div10\TP\Tr-offic\TMP\W-5710X_TMP-1B.dgn
jbauman

TRANSYSTEMS

1 Glenwood Avenue
Raleigh, NC 27603
Tel: 919.789.9977
Fax: 919.789.9591
License: F-0453


APPROVED:

John Bauman


DATE:

10/8/2025

SEAL

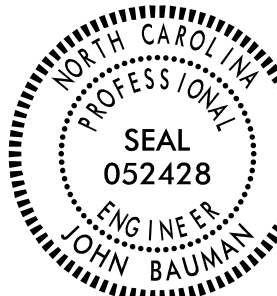

**DOCUMENT NOT CONSIDERED FINAL
UNLESS ALL SIGNATURES COMPLETED**

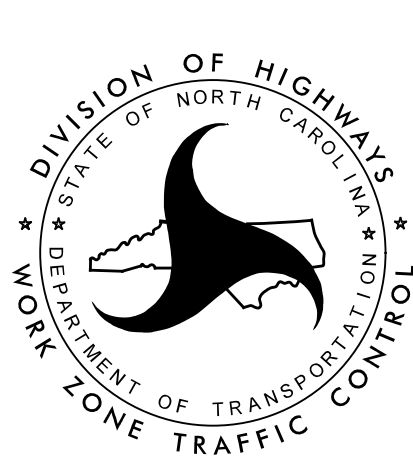

**PAVEMENT MARKER
DETAIL**