



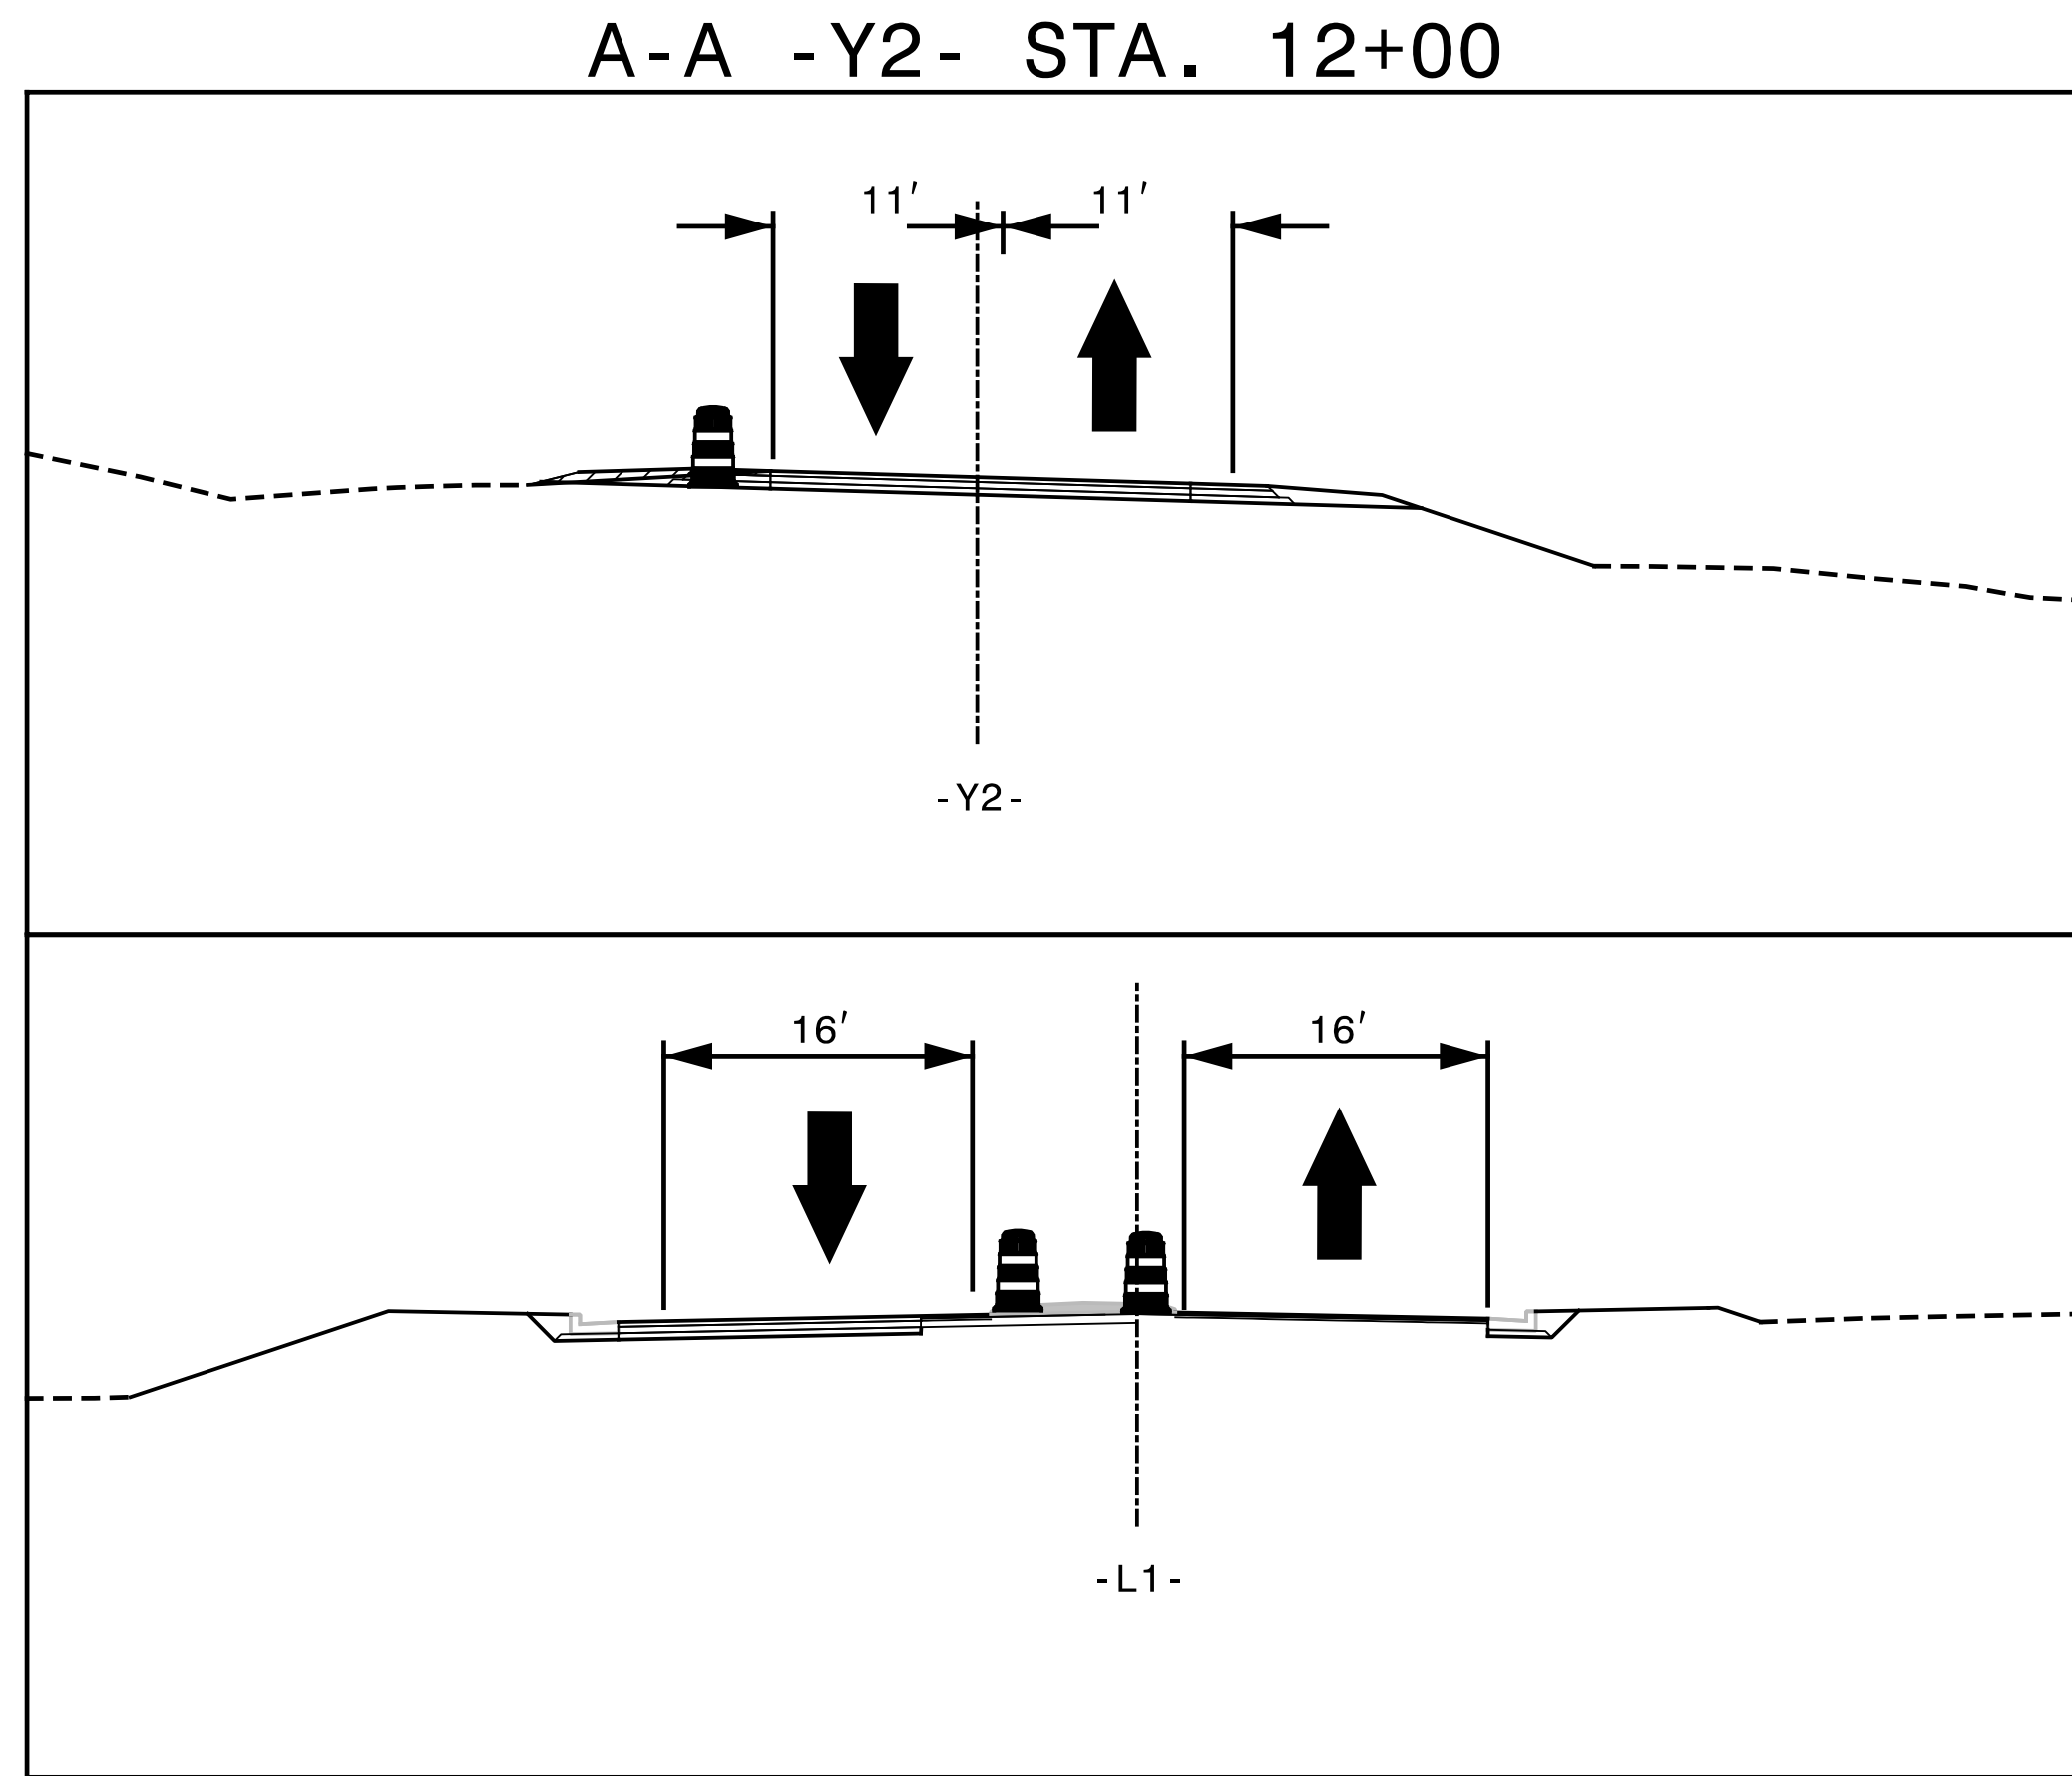


B-B -L1- STA. 15+00

-L1- STA. 11+00 TIE TO EXISTING MARKINGS

NOTE: LOCAL ACCESS TO ALL RESIDENCES AND BUSINESSES WILL BE MAINTAINED DURING CONSTRUCTION.

NOTE: CONTRACTOR TO MAINTAIN CLOSURE OF ALL PROPOSED PEDESTRIAN FACILITIES AS THEY ARE CONSTRUCTED. USE ADA SIGNS/DEVICES

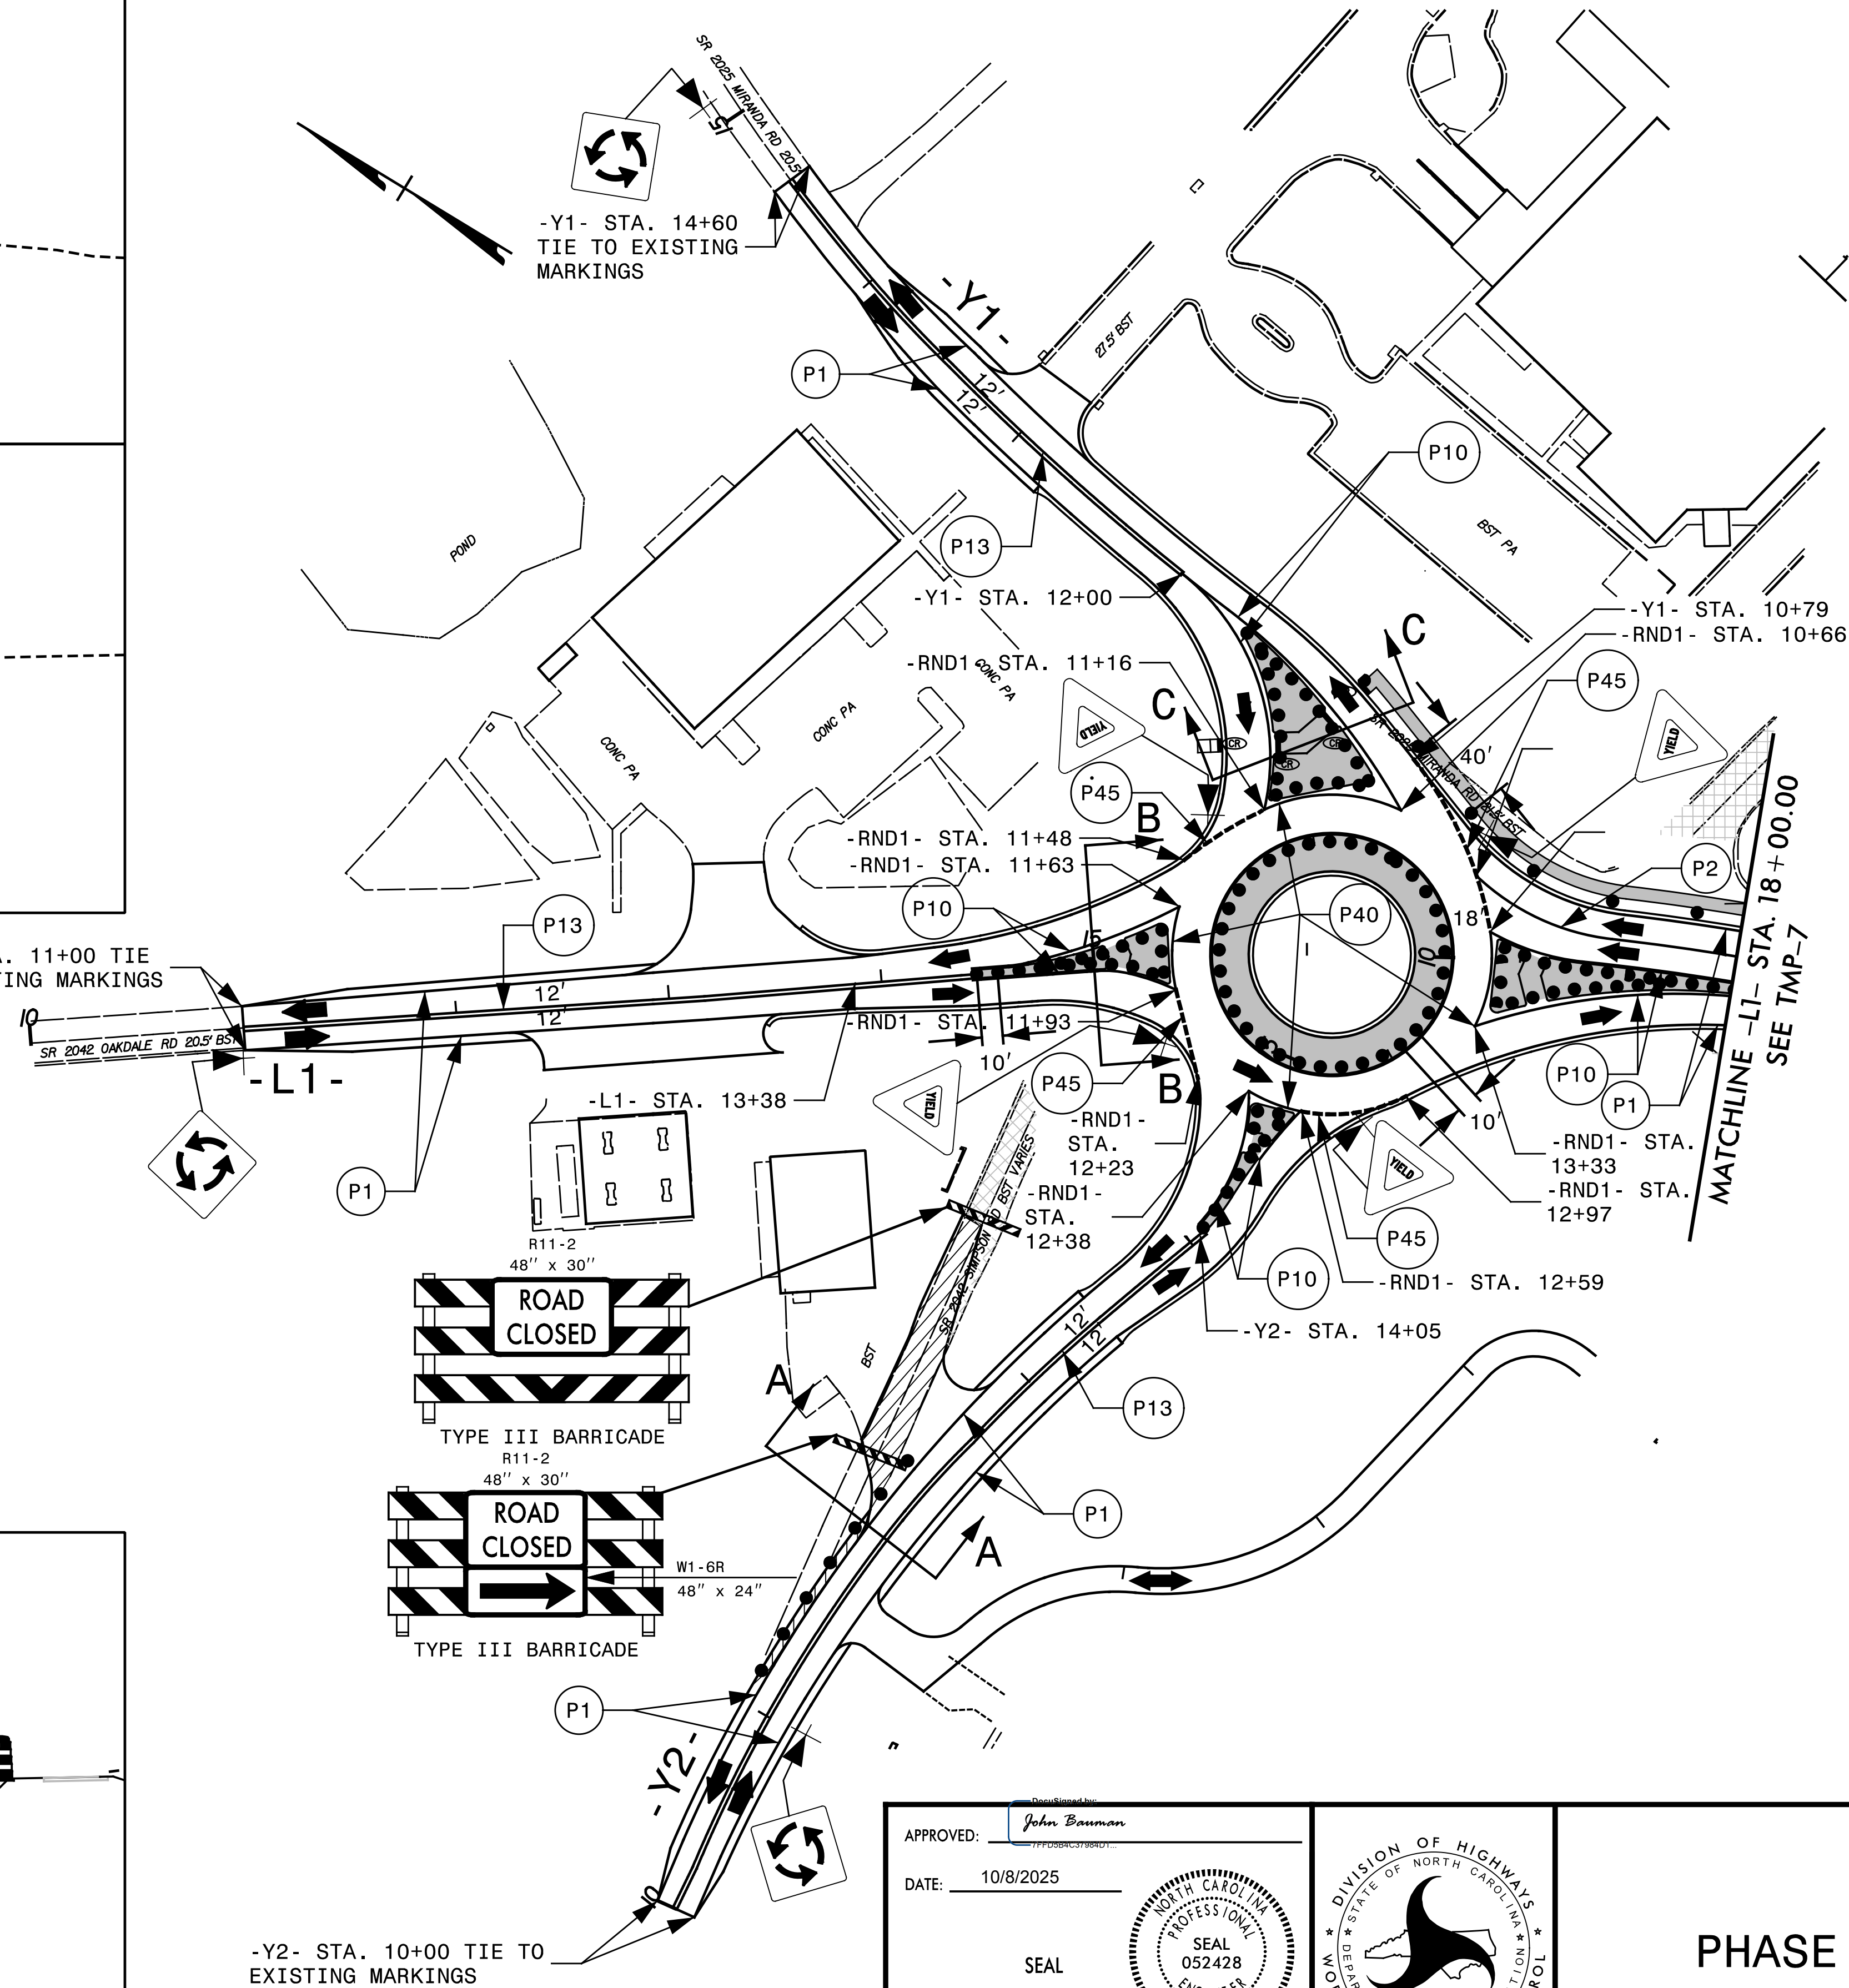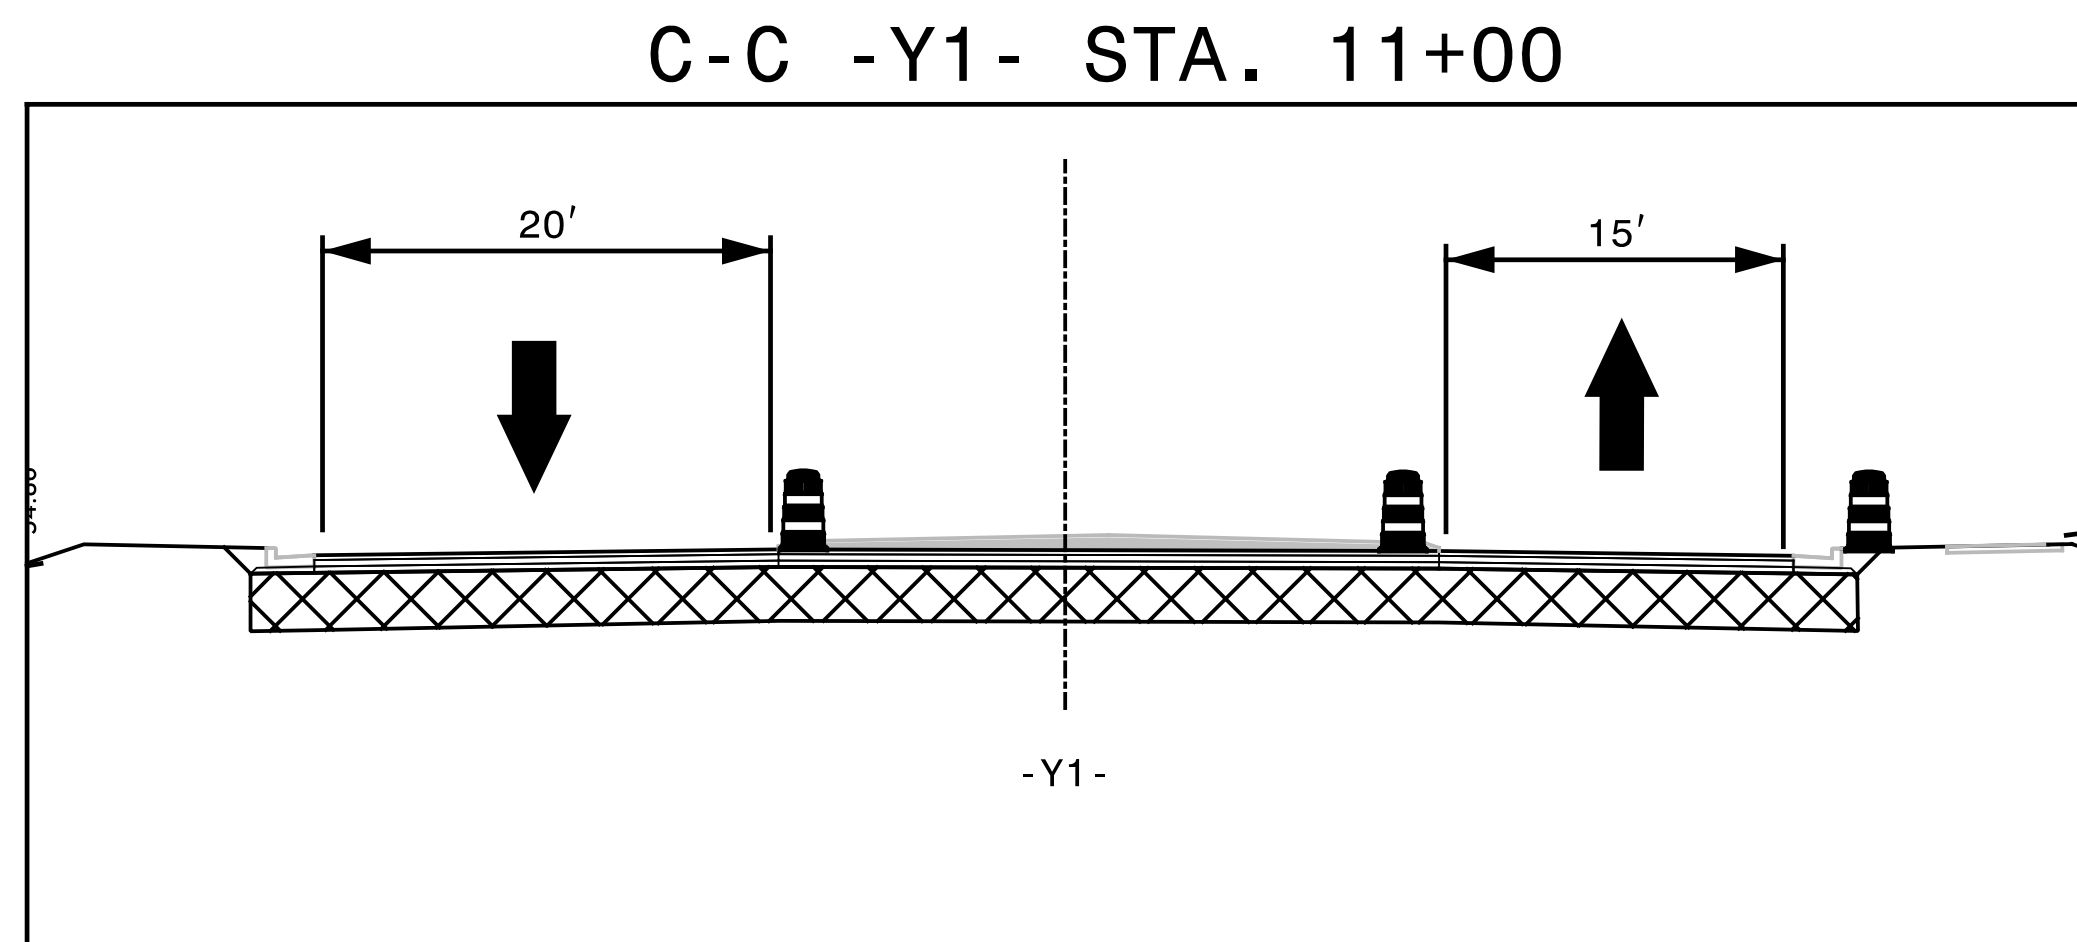


APPROVED: John Bauman

DATE: 10/8/2025

SEAL

DOCUMENT NOT CONSIDERED FINAL
UNLESS ALL SIGNATURES COMPLETED

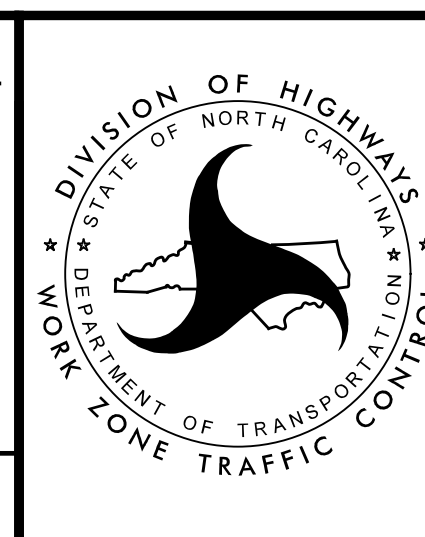

PHASE II