
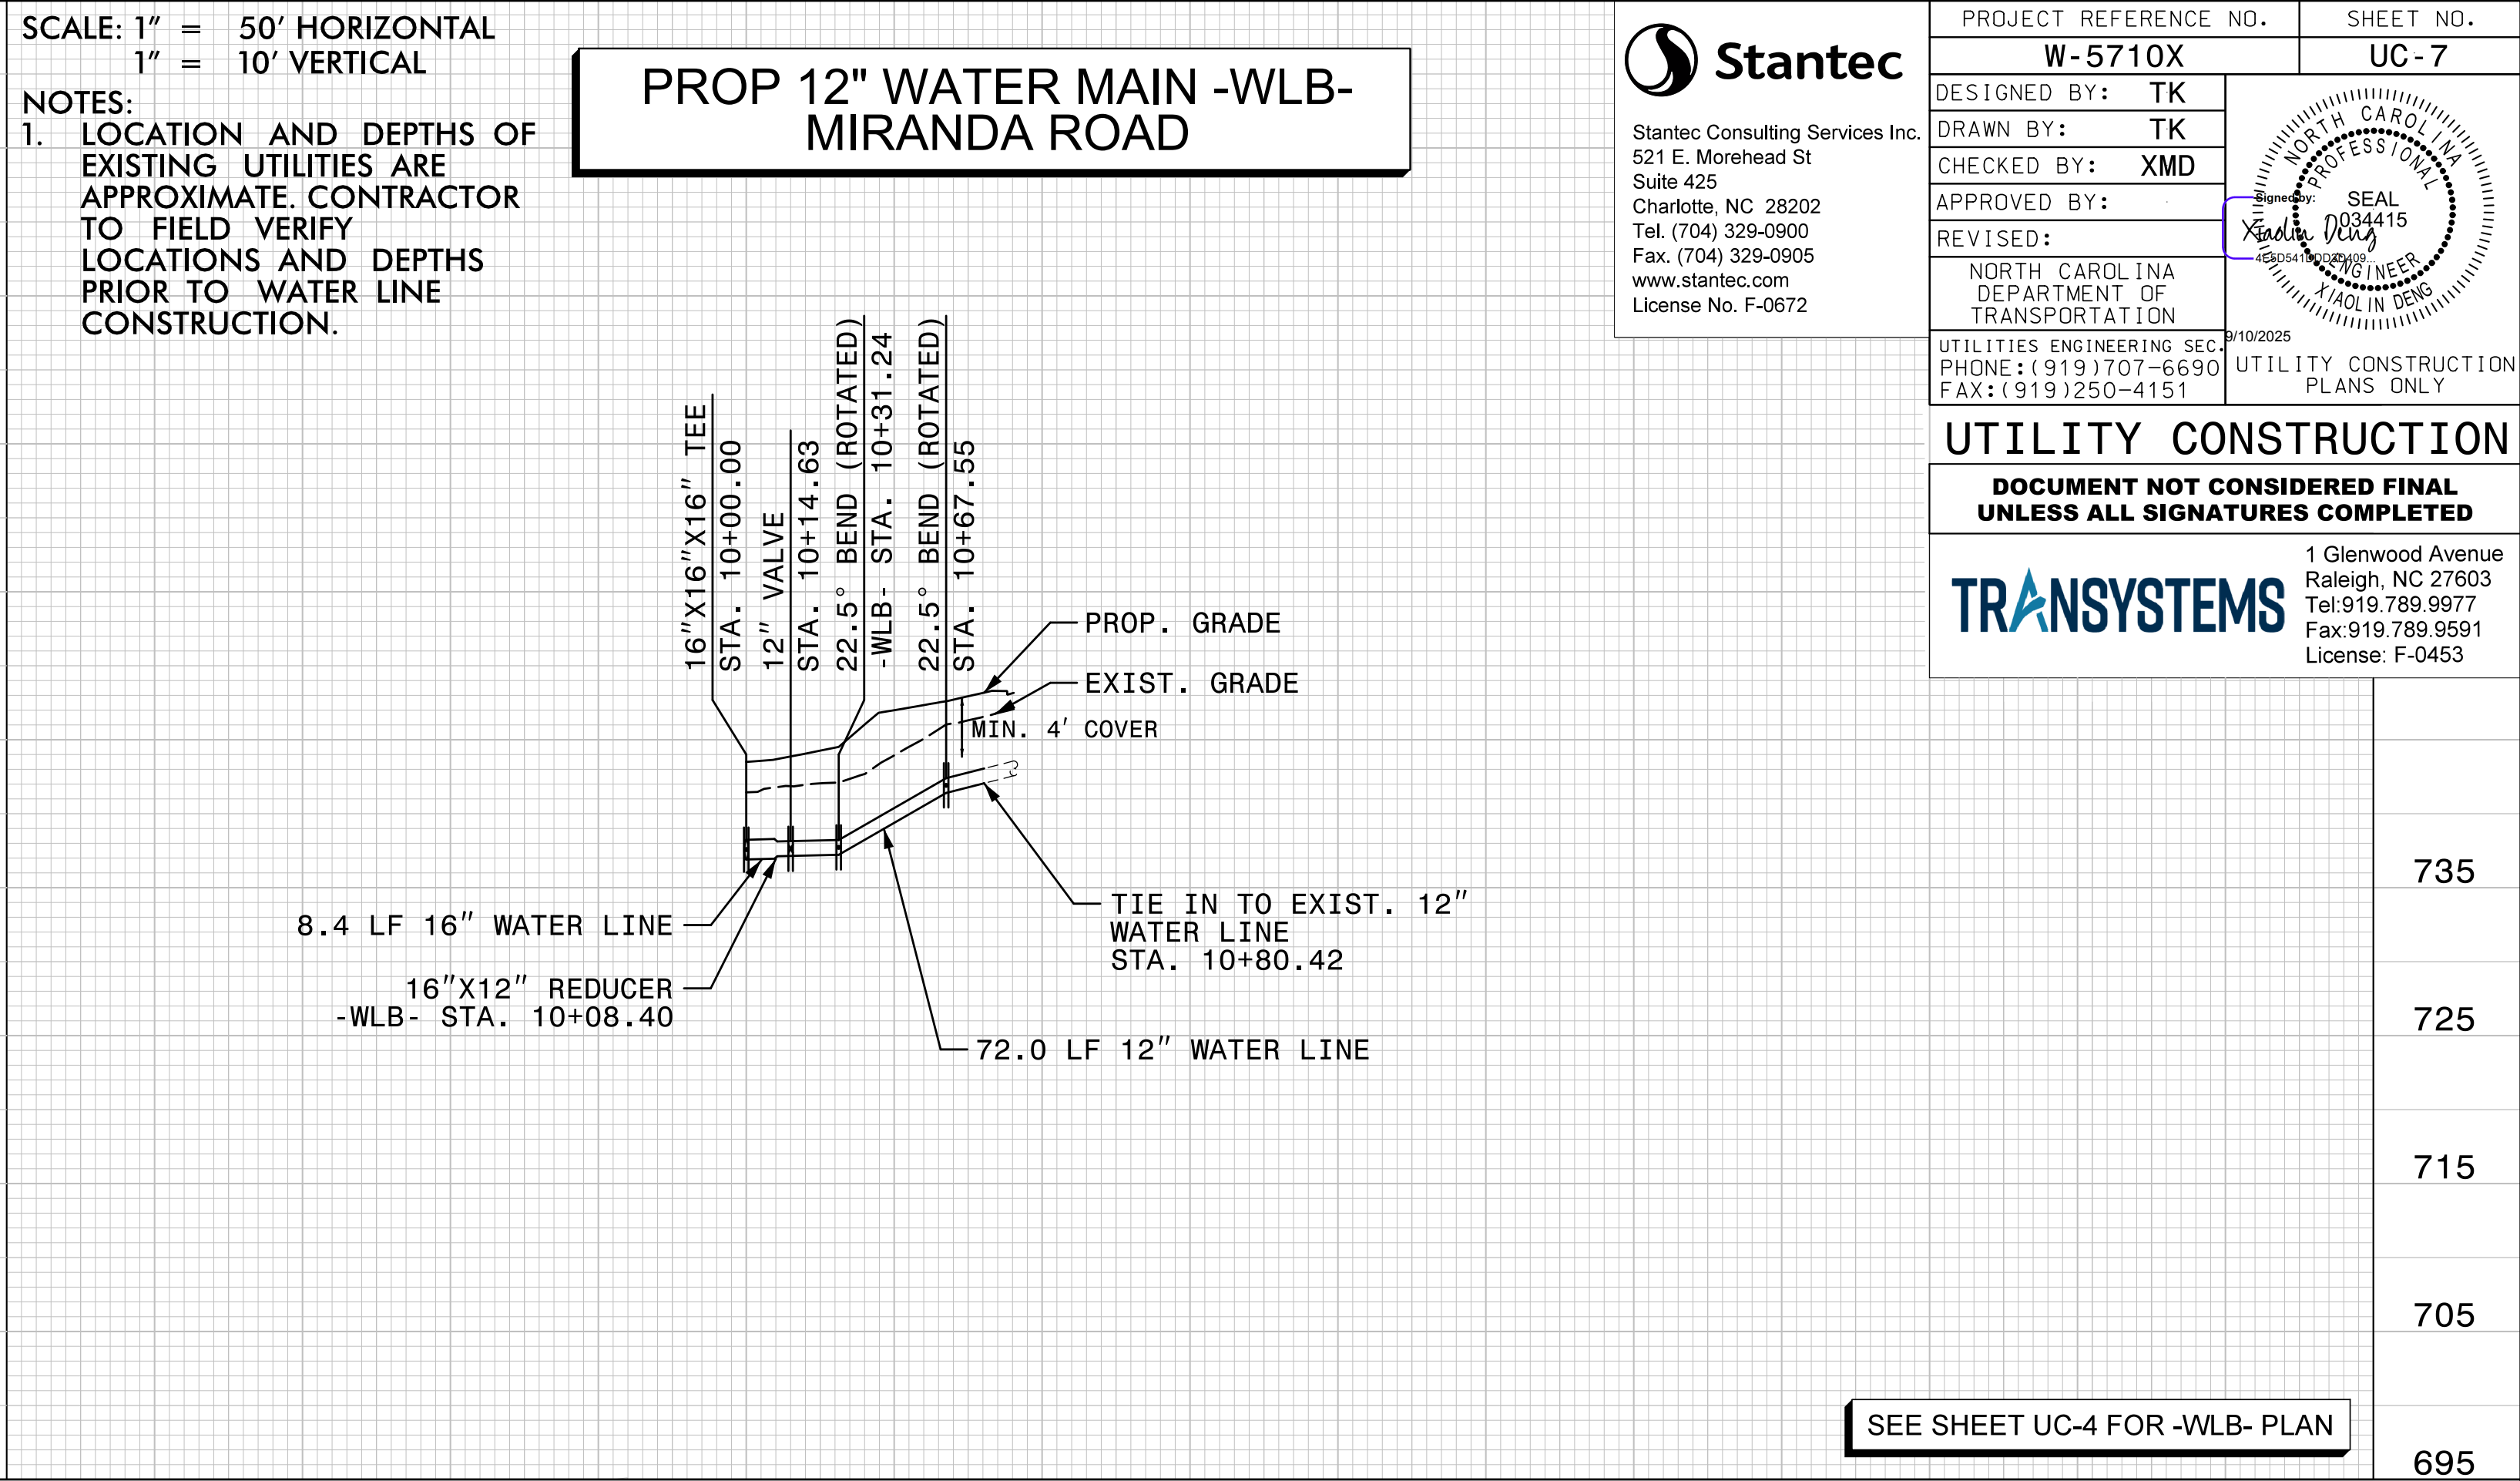


5/28/99

9/8/2025
U:\90 CAD Models and Sheets\Utilities\Engineering\UC\Proj\Sheet\W-5710X-ut.uc uc07.dgn
toki-bby

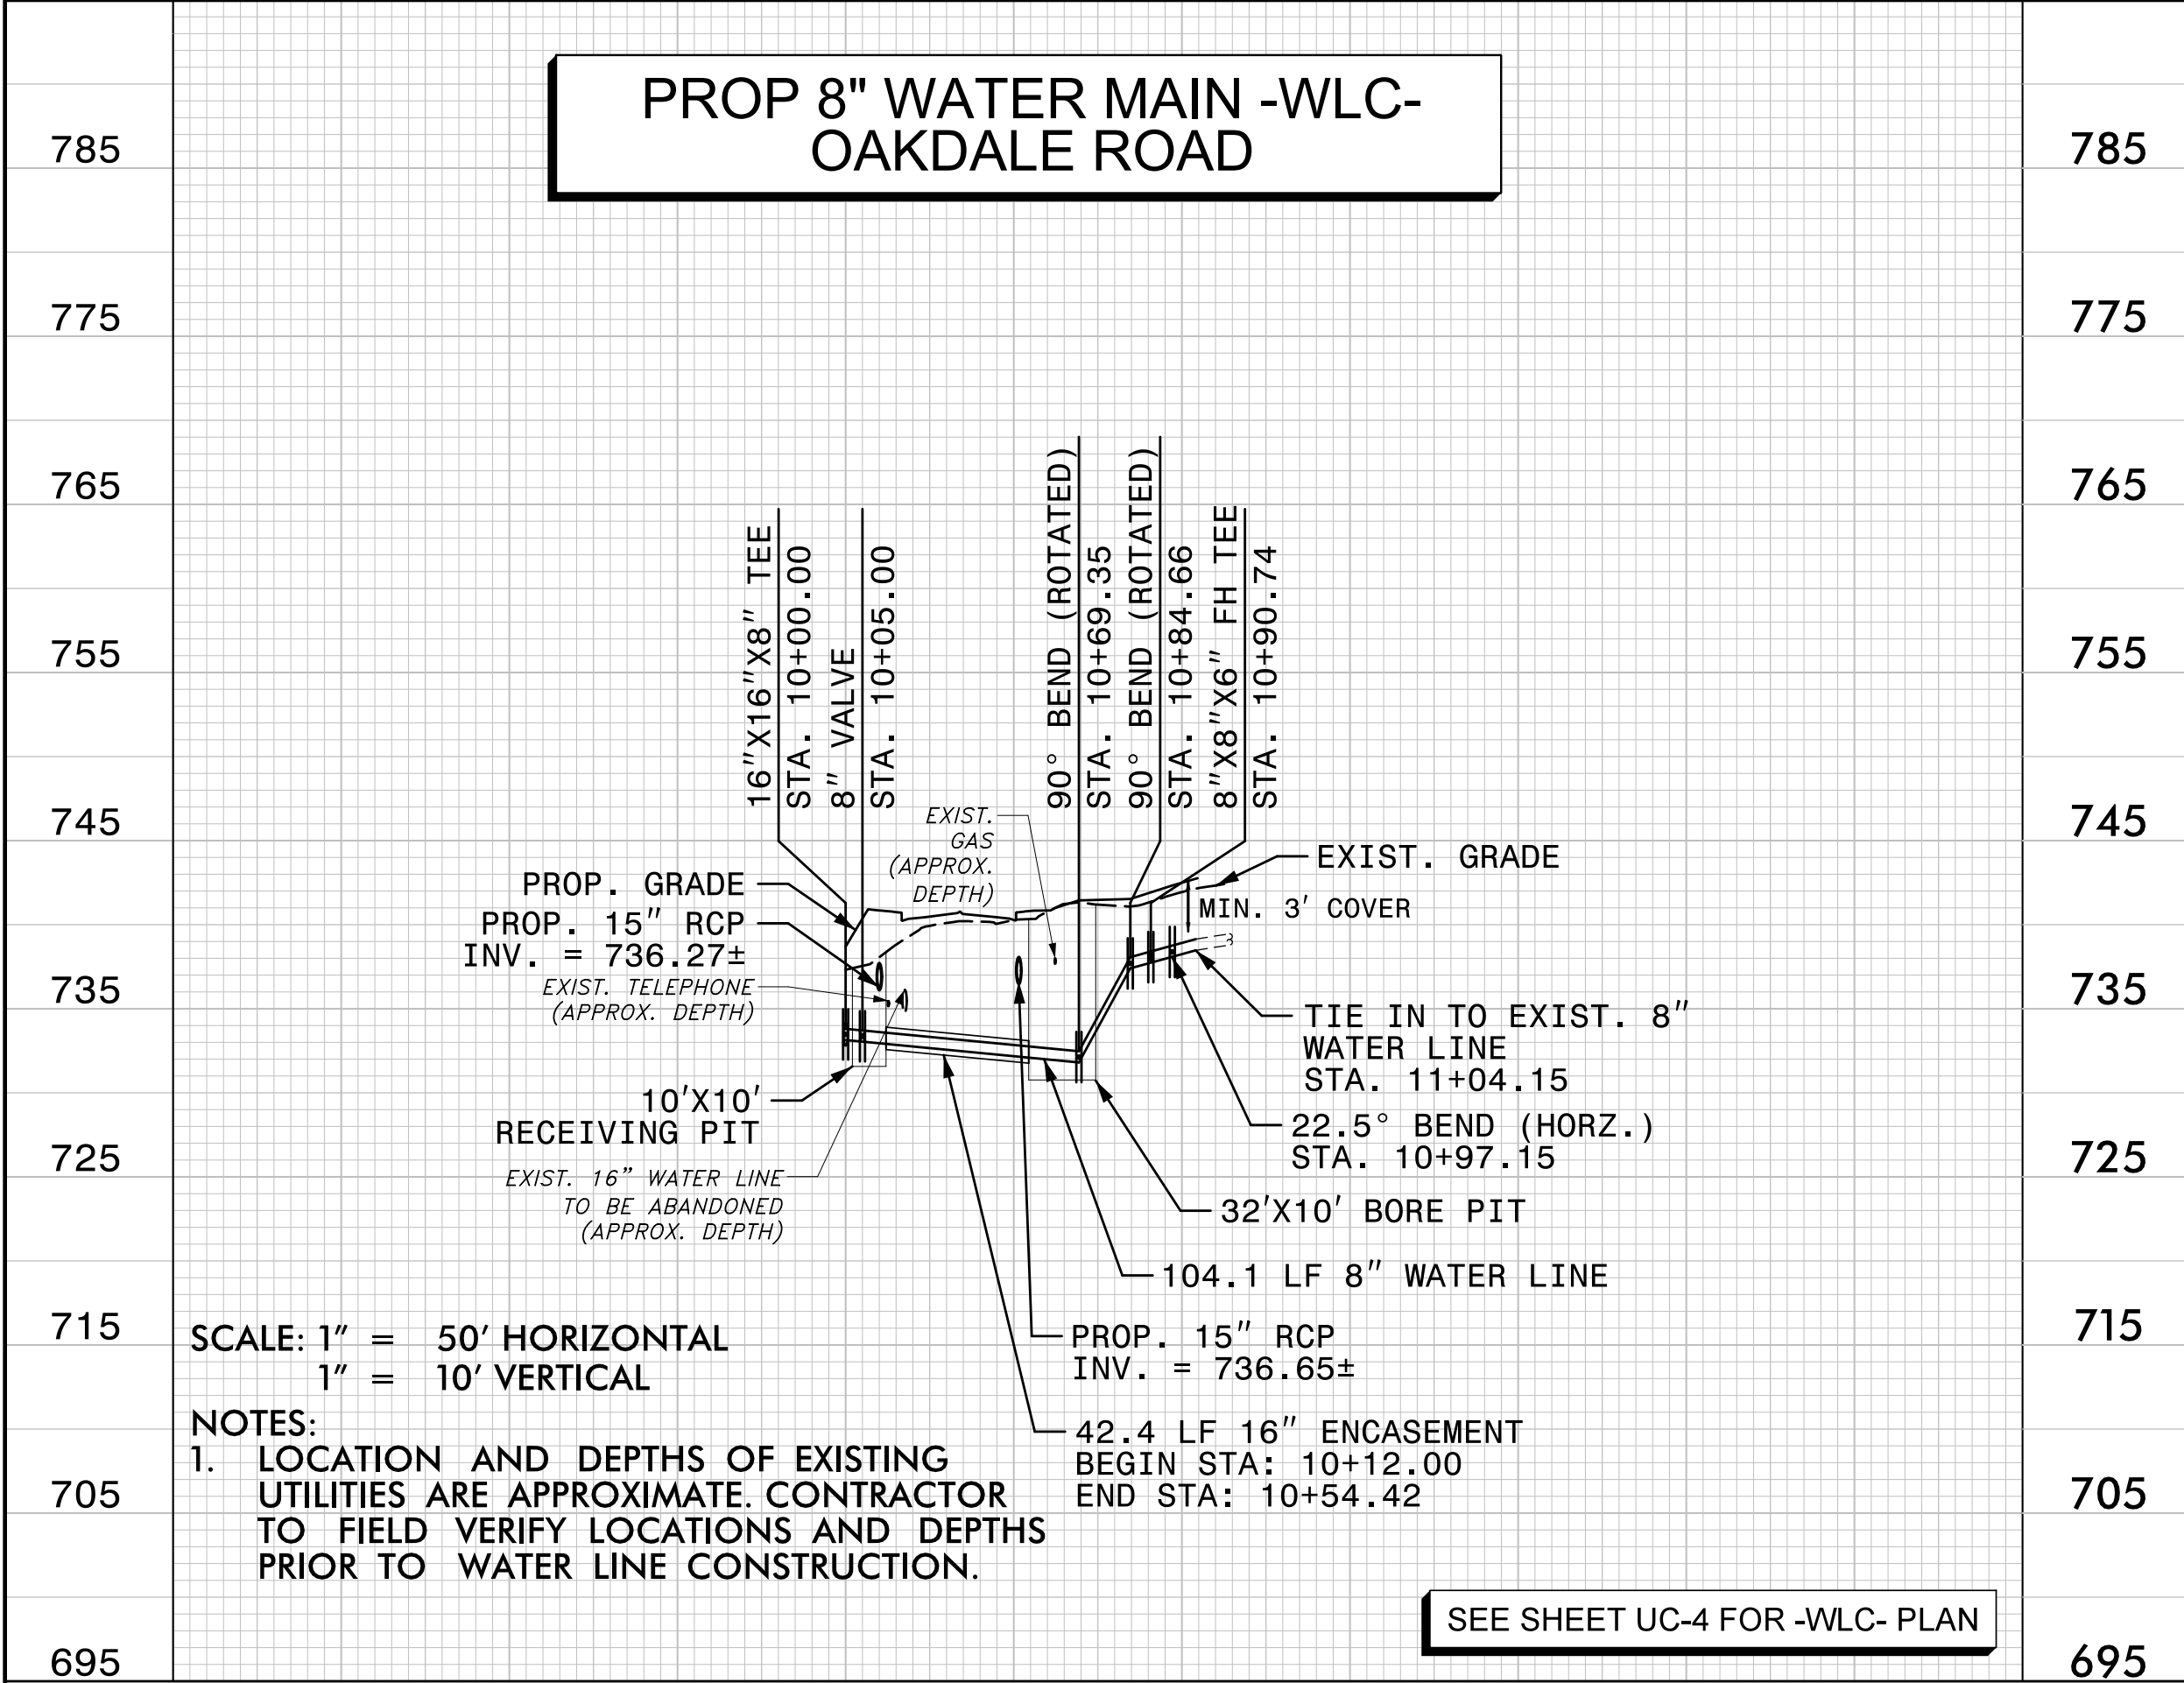

Stantec Consulting Services Inc.
521 E. Morehead St
Suite 425
Charlotte, NC 28202
Tel. (704) 329-0900
Fax. (704) 329-0905
www.stantec.com
License No. F-0672

PROJECT REFERENCE NO.
W-5710X

SHEET NO.
UC-7

DESIGNED BY: **TK**

DRAWN BY: **TK**

CHECKED BY: **XMD**

APPROVED BY:

REVISED:

NORTH CAROLINA
DEPARTMENT OF
TRANSPORTATION

UTILITIES ENGINEERING SEC.
PHONE: (919) 707-6690
FAX: (919) 250-4151

9/10/2025

UTILITY CONSTRUCTION
PLANS ONLY

UTILITY CONSTRUCTION

**DOCUMENT NOT CONSIDERED FINAL
UNLESS ALL SIGNATURES COMPLETED**

TRANSYSTEMS

1 Glenwood Avenue
Raleigh, NC 27603
Tel: 919.789.9977
Fax: 919.789.9591
License: F-0453

