


TIP PROJECT: W-5710X

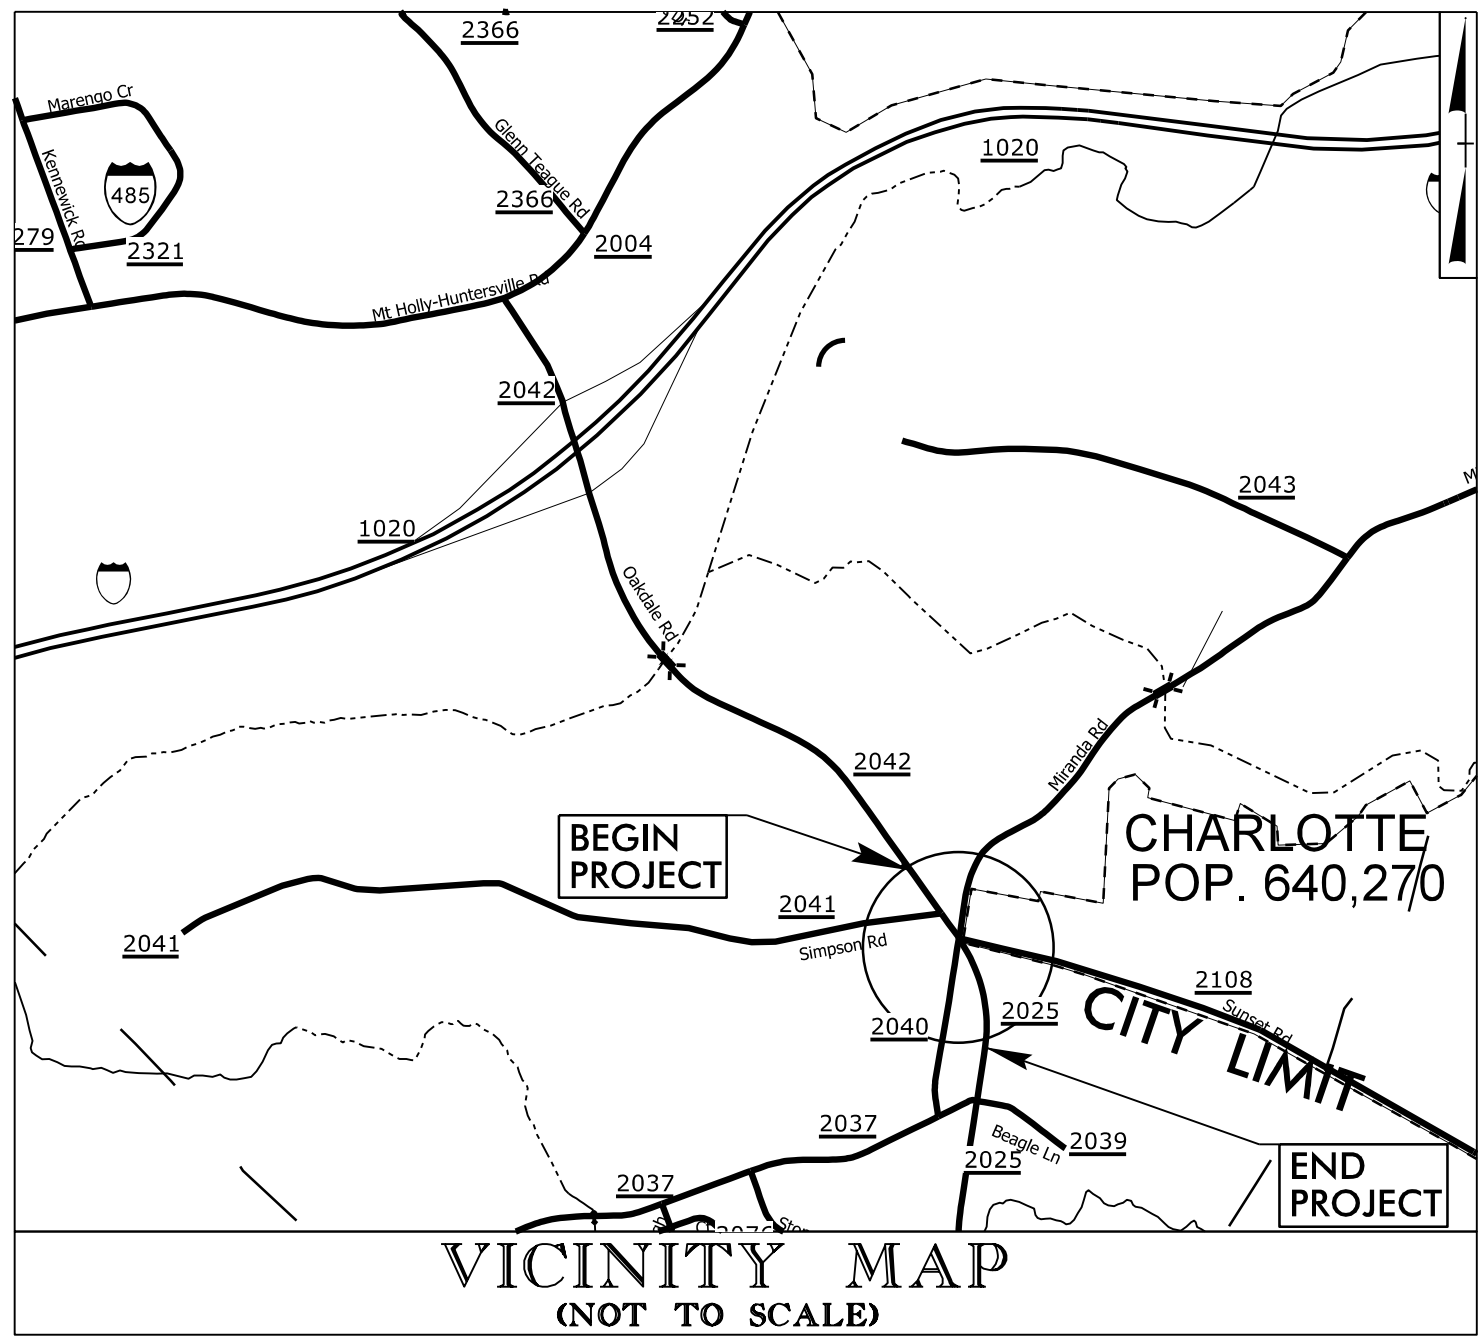


STATE OF NORTH CAROLINA
DIVISION OF HIGHWAYS

UTILITIES BY OTHERS PLANS
MECKLENBURG COUNTY

LOCATION: INTERSECTION IMPROVEMENTS AT SR 2025 AND SR2042
(OAKDALE RD) FROM SR 2025 (MIRANDA RD) TO SR 2108 (SUNSET RD)

TYPE OF WORK: POWER, COMMUNICATIONS AND GAS

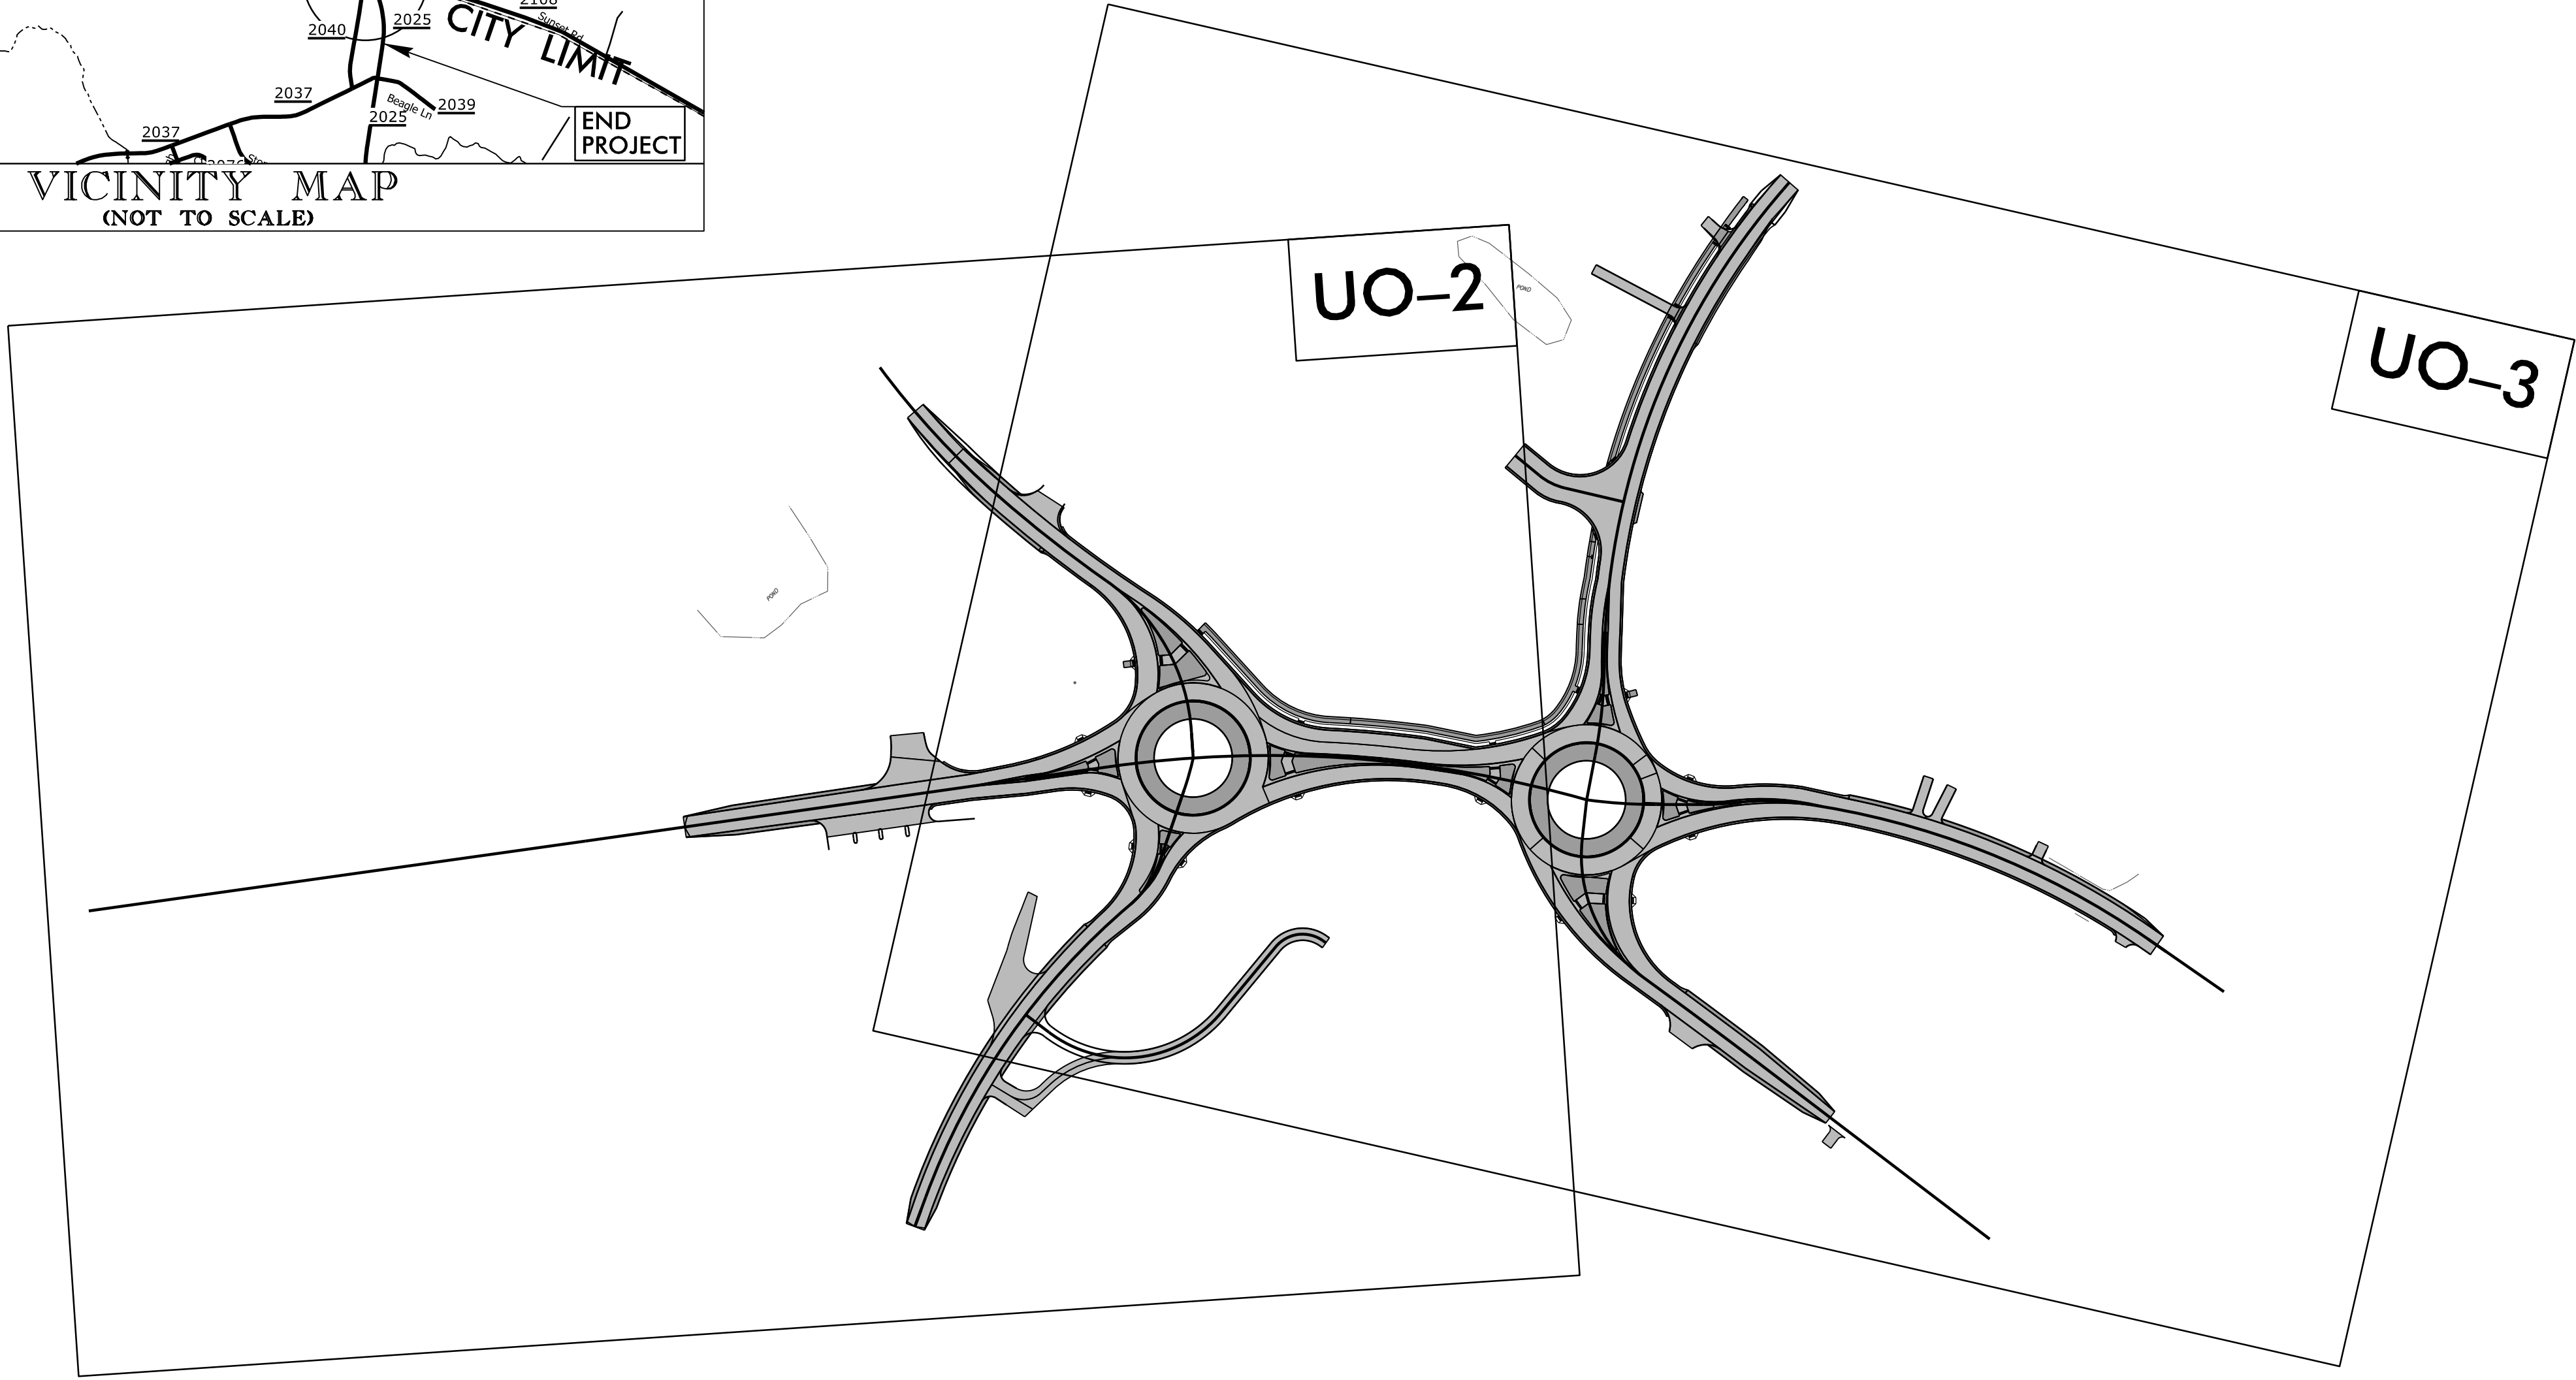

T.I.P. NO.	SHEET NO.
W-5710X	UO-1

NOTE:
ALL UTILITY WORK SHOWN ON THIS SHEET WILL BE DONE BY OTHERS.
NO PAYMENT WILL BE MADE TO THE CONTRACTOR FOR UTILITY WORK SHOWN ON THIS SHEET.

GRAPHIC SCALES



INDEX OF SHEETS

SHEET NO.:

UO-1

UO-2 THRU UO-3

DESCRIPTION:

TITLE SHEET

UBO PLAN SHEETS

UTILITY OWNERS WITH CONFLICTS


- (A) DUKE ENERGY - DISTRIBUTION
- (B) PIEDMONT NATURAL GAS - DISTRIBUTION
- (C) AT&T - COMMUNICATIONS
- (D) CHARTER - COMMUNICATIONS
- (E) MCI - COMMUNICATIONS

PREPARED IN THE OFFICE OF:

TRANSYSTEMS

1 Glenwood Avenue
Raleigh, NC 27603
Tel: 919.789.9977
Fax: 919.789.9591
License: F-0453

William Pope, PE PROJECT UTILITY COORDINATOR

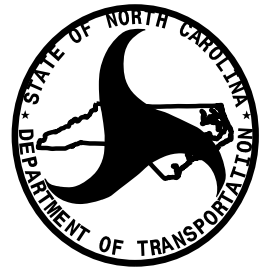


DIVISION OF HIGHWAYS
UTILITIES UNIT
1555 MAIL SERVICES CENTER
RALEIGH, NC 27699-1555
PHONE (919) 707-6690
FAX (919) 250-4151

Lynn Basinger UTILITIES ENGINEER

Adam Preslar, EI UTILITIES COORDINATOR

TRANSYSTEMS Raleigh, NC 27603
Tel: 919.789.9977
Fax: 919.789.9591
License: F-0453

LINE -L- STA. 18 + 00.00
SEE SHEET UO-3

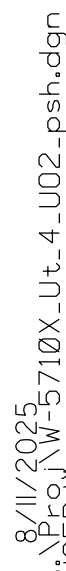

TRANSYSTEMS Raleigh, NC 27603
Tel: 919.789.9977
Fax: 919.789.9591
License: E-0453

INSTALL
O/H
WIRES

INSTALL
E.
ALL O/H

TRANSISTERS

Fax: 919.789.9591
License: F-0453

N 64°15'21"W
964.000

