



10'-30'/SP SKIP LINE

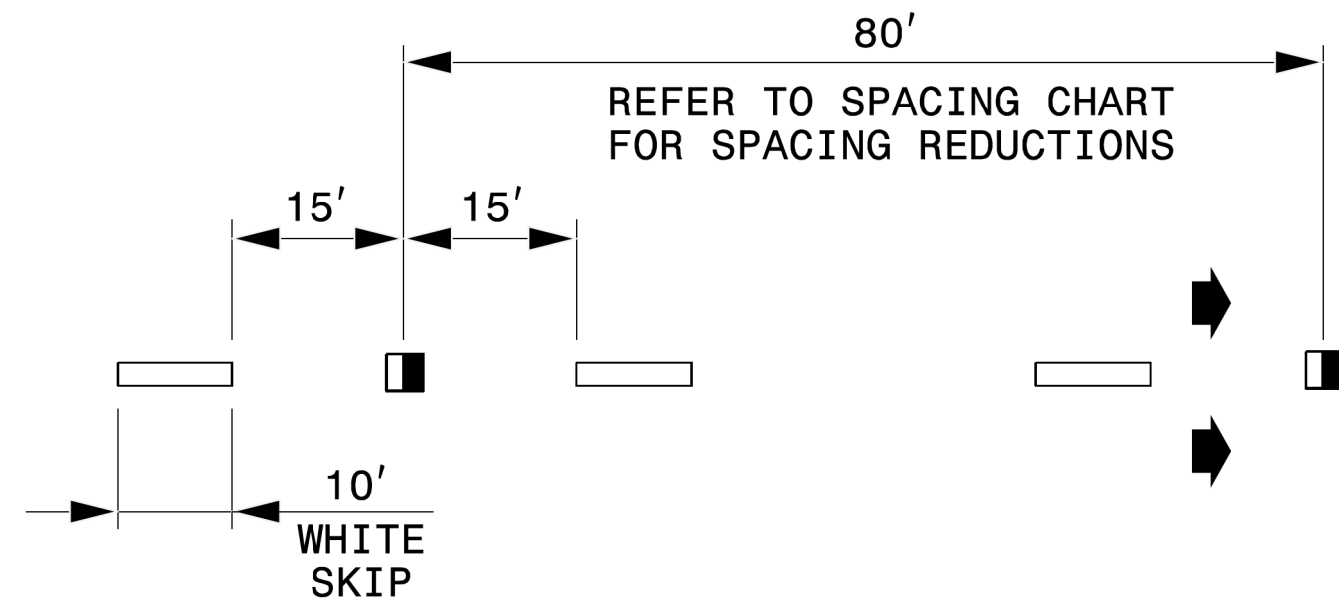


3'-9'/SP MINI-SKIP LINE

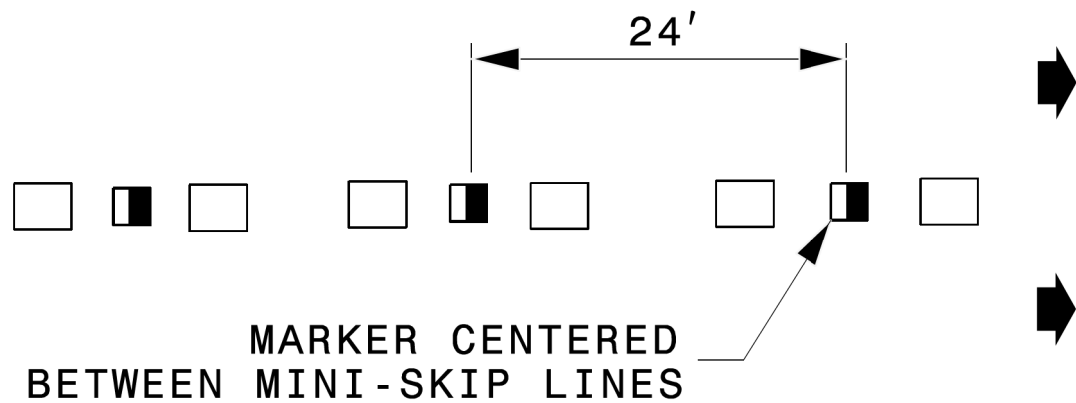


LEGEND

- CRYSTAL/RED PAVEMENT MARKER
- YELLOW/YELLOW PAVEMENT MARKER
- DIRECTION OF TRAFFIC FLOW


GORE LINES

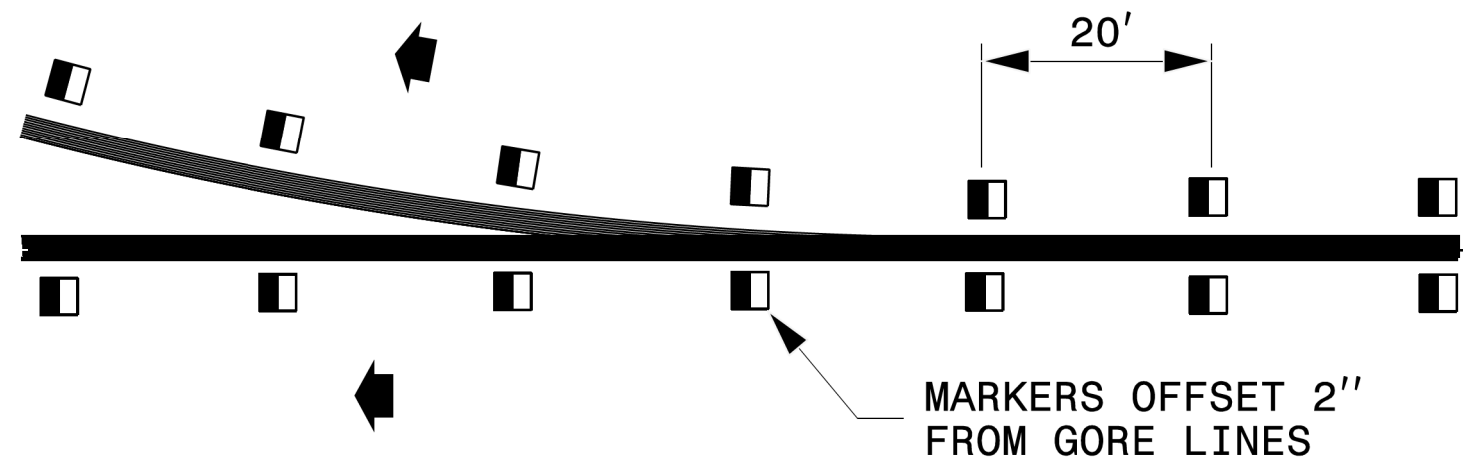

YELLOW CENTER LINES

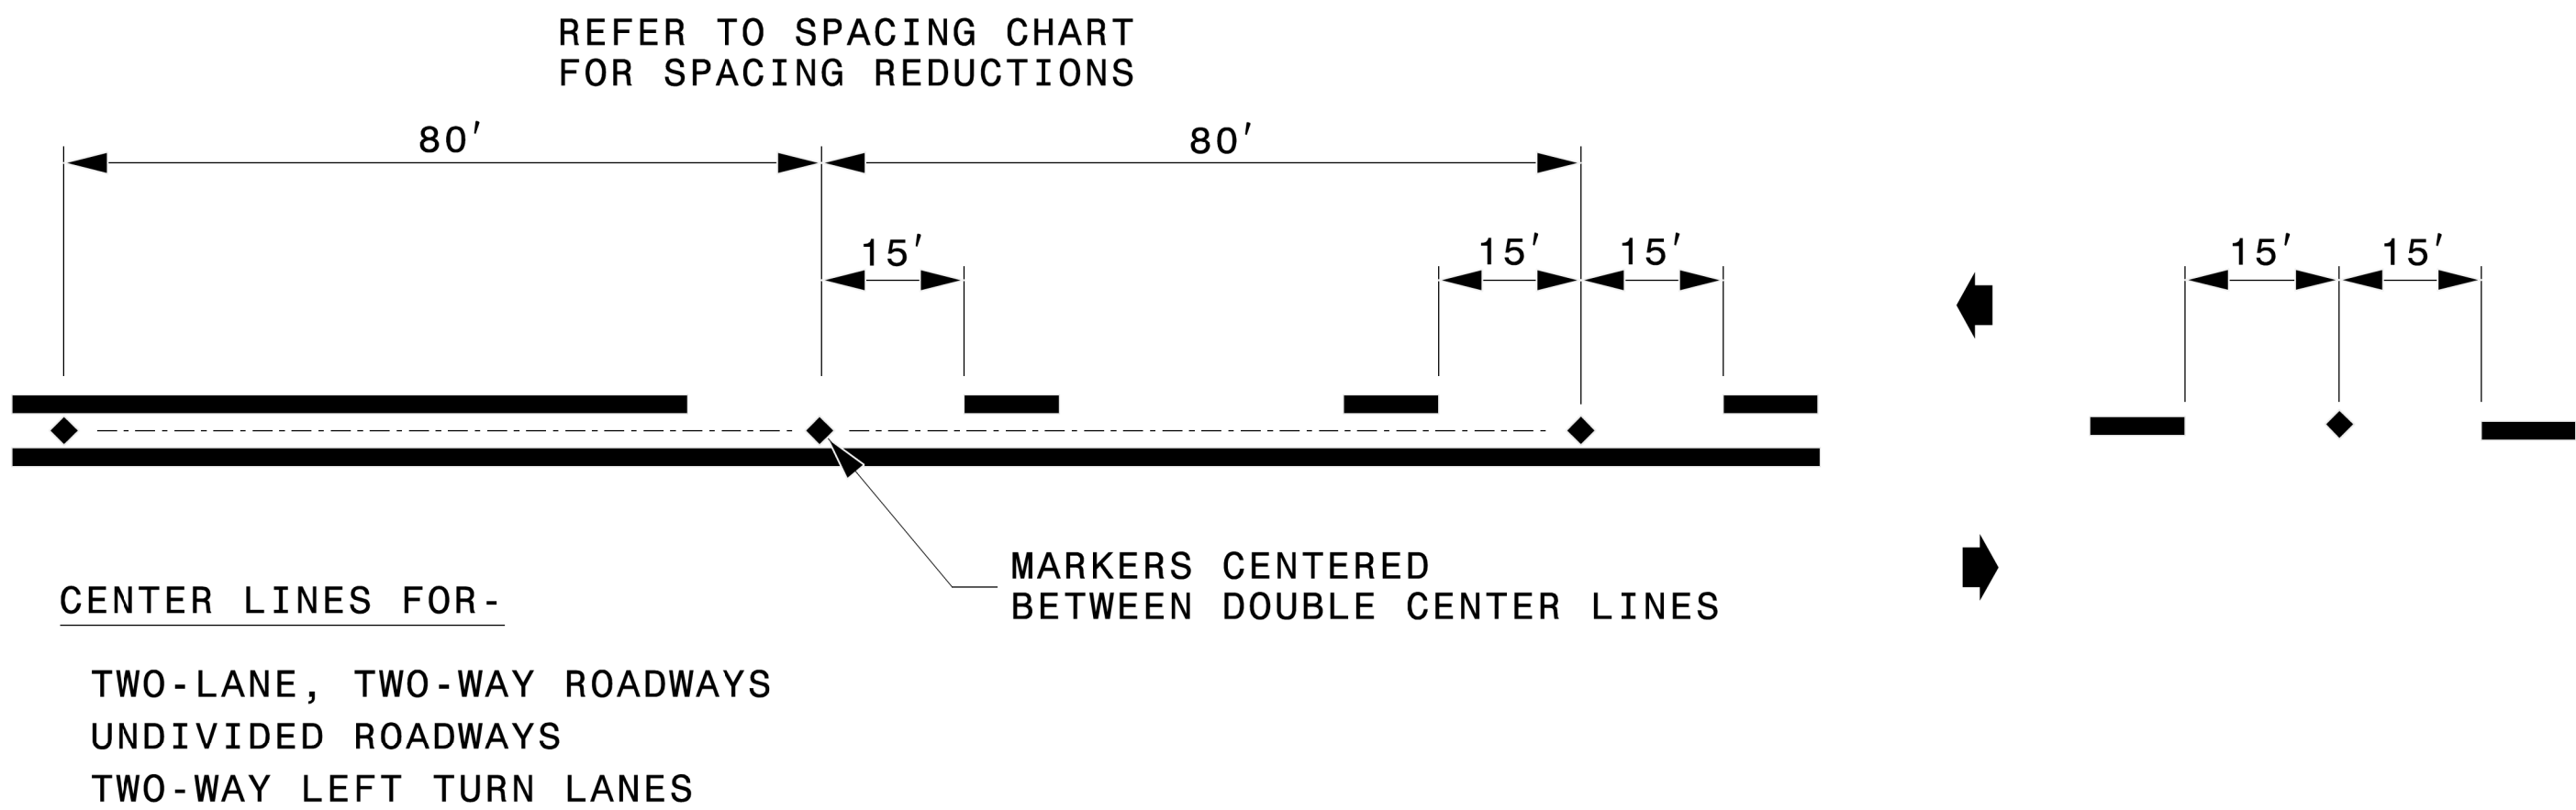

DETAIL OF PAVEMENT MARKER PLACEMENT

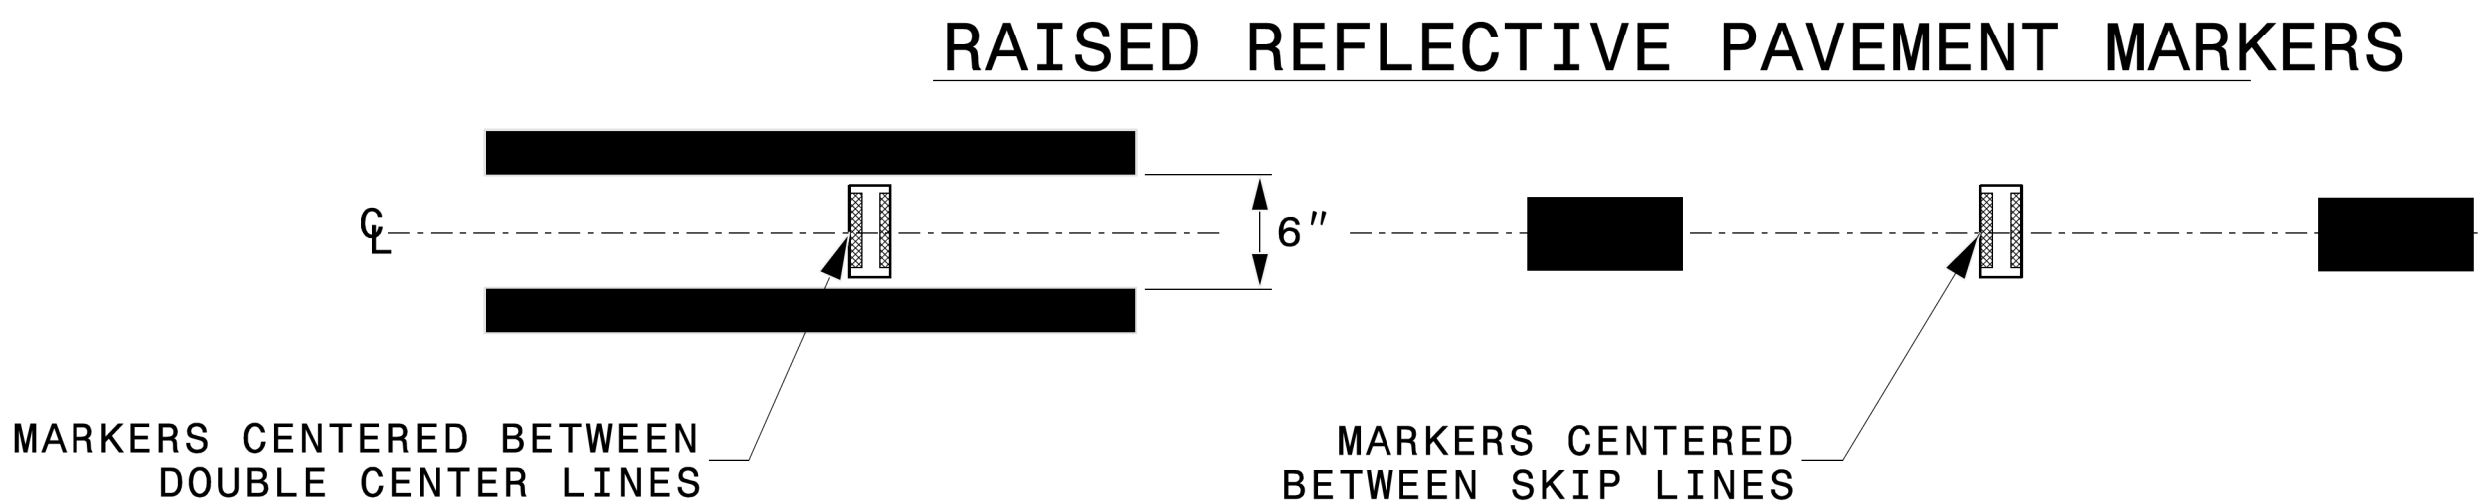

STATE OF
NORTH CAROLINA
DEPT. OF TRANSPORTATION
DIVISION OF HIGHWAYS
RALEIGH, N.C.

ROADWAY DETAIL DRAWING FOR
RAISED PAVEMENT MARKERS
INSTALLATION SPACING

SHEET 2 OF 3
1250D01



Signed by:
Matthew V. Springer
BC060F0E8B884403
2/11/2025

CONTRACTS STANDARDS
AND DEVELOPMENT UNIT
Office 919-707-8950 FAX 919-250-4119

SEE TITLE BLOCK

ORIGINAL BY: M.V. SPRINGER DATE: 2-15-24
MODIFIED BY: DATE:
CHECKED BY: DATE:
FILE SPEC.: