

2/11/2025
U:\Traffic\Signing\CADD\PM\Plan Sheets\B-5985B\B-5985B Title Sheet.dgn
jhambricht

Pavement Marking Schedule

COLD APPLIED PLASTIC (4")		
C2	WHITE SOLID LANE LINE (4")	4770000000-E
C4	3 FT. - 9 FT./SP WHITE MINISKIP (4")	4770000000-E
C13	YELLOW DOUBLE CENTER (4")	4770000000-E
COLD APPLIED PLASTIC (8")		
C46	WHITE CROSSWALK LINE (8")	4780000000-E
COLD APPLIED PLASTIC (24")		
C61	WHITE STOPBAR (24")	4795000000-E
COLD APPLIED PLASTIC PAVEMENT MARKING SYMBOLS		
C70	LEFT TURN ARROW	4805000000-E
C74	COMBO. RIGHT/STRAIGHT ARROW	4805000000-E
THERMOPLASTIC (4", 90 MILS)		
T2	WHITE SOLID LANE LINE (4", 90 MIL)	4685000000-E
T3	10 FT. WHITE SKIP (4", 90 MIL)	4685000000-E
T4	3 FT. - 9 FT./SP WHITE MINISKIP (4", 90 MIL)	4685000000-E
T13	YELLOW DOUBLE CENTER (4", 90 MIL)	4685000000-E
THERMOPLASTIC (8", 90 MILS)		
T46	WHITE CROSSWALK LINE (8", 90 MIL)	4695000000-E
THERMOPLASTIC (24", 90 MILS)		
T61	WHITE STOPBAR (24", 90 MIL)	4709000000-E
T62	WHITE CROSSWALK LINE (24", 90 MIL)	4709000000-E
THERMOPLASTIC PAVEMENT MARKING SYMBOLS (90 MILS)		
T70	LEFT TURN ARROW (90 MIL)	4725000000-E
T72	STRAIGHT ARROW (90 MIL)	4725000000-E
T73	COMBO. LEFT/STRAIGHT ARROW (90 MIL)	4725000000-E
T76	COMBO. LEFT/RIGHT/STRAIGHT ARROW (90 MIL)	4725000000-E
YIELD LINE THERMOPLASTIC PAVEMENT MARKINGS (24", 90 MILS)		
T103	24" YIELD LINE TRIANGLE	SP
NON-CAST IRON SNOWPLOWABLE PAVEMENT MARKERS		
AA1	10' INLAID PAVEMENT MARKINGS	4894900000-E
AA2	10' RUMBLE STRIPS	4894900000-E
AA3	INLAID CRADLE MARKERS	4895000000-E
AA4	INLAID RAISED PAVEMENT MARKERS	4895000000-E
AA5	POLYCARBONATE H-SHAPED MARKERS	4895000000-E

TIP NO.
B-5985B

SHEET NO.
PMP -2

APPROVED:

Located/signed by:

Regina M. Muncy

CITE51B022484FA...

DATE:

2/11/2025

SEAL

NORTH CAROLINA

PROFESSIONAL

SEAL

43239


ENGINEER

REGINA M. MUNCY

DOCUMENT NOT CONSIDERED FINAL
UNLESS ALL SIGNATURES COMPLETED

Stantec

CURB RAMPS - 5th St. @ Water St.

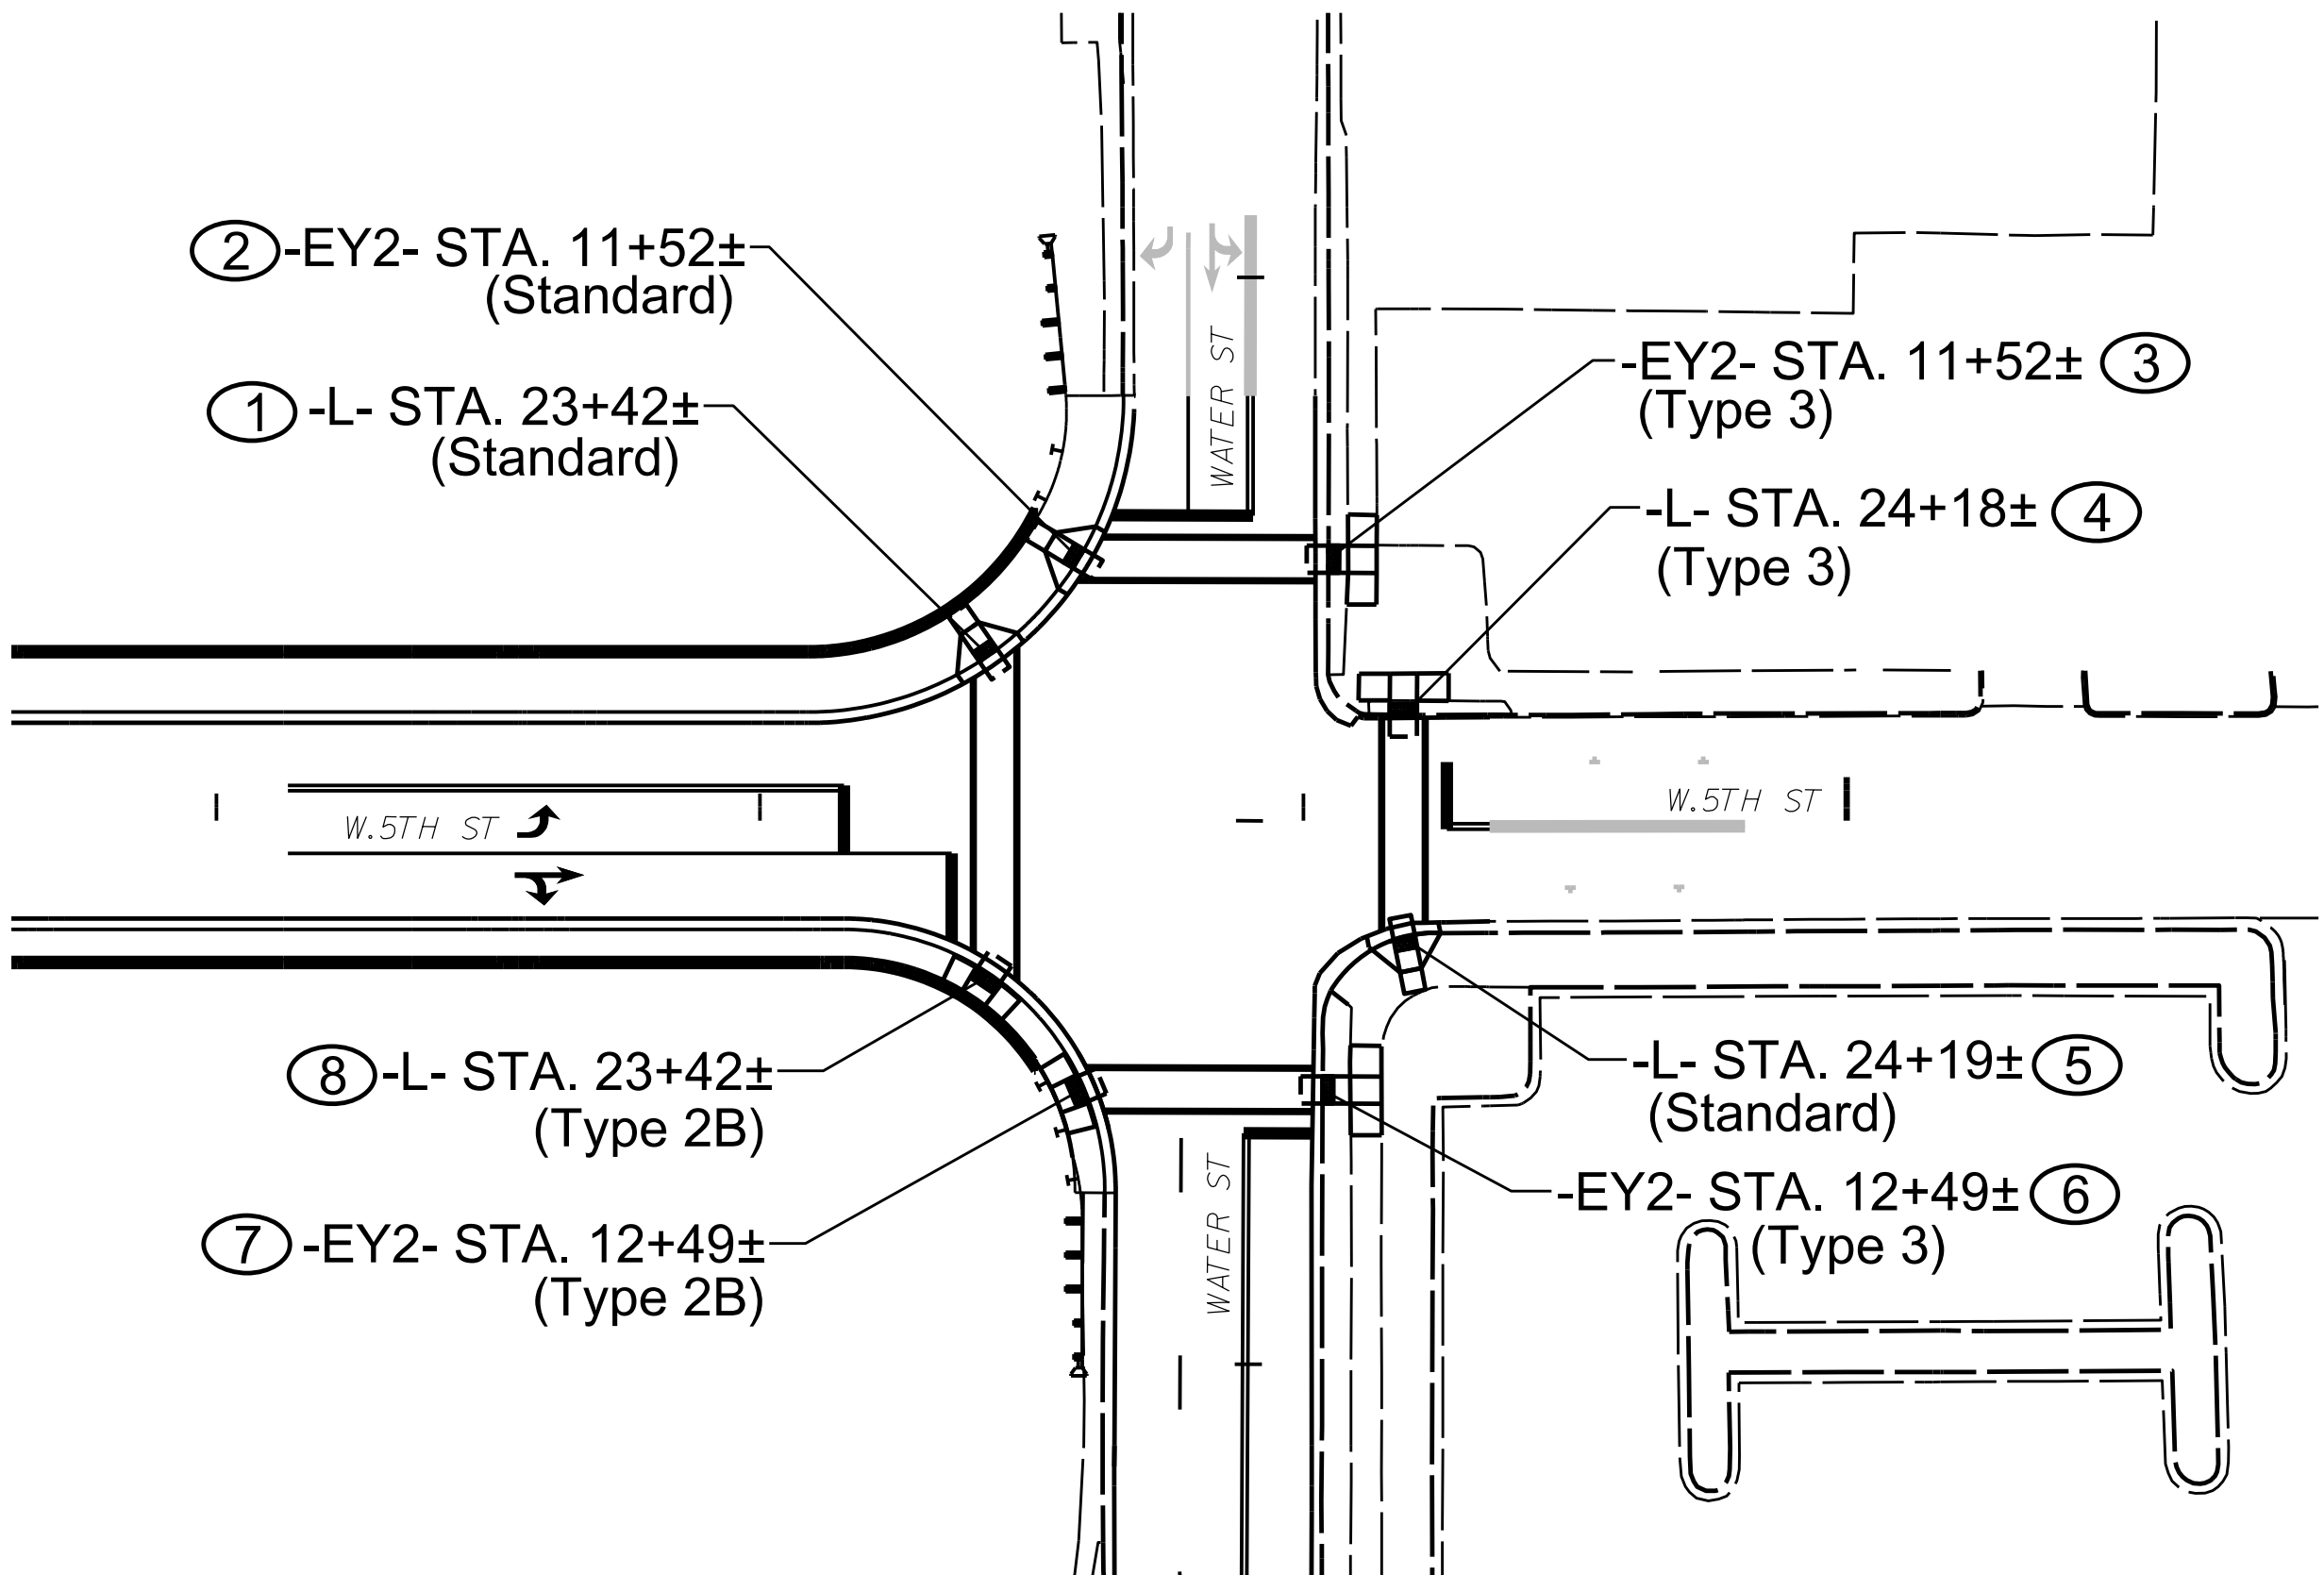

CURB RAMP LOCATIONS & TYPES
and
PAVEMENT MARKING SCHEDULE