

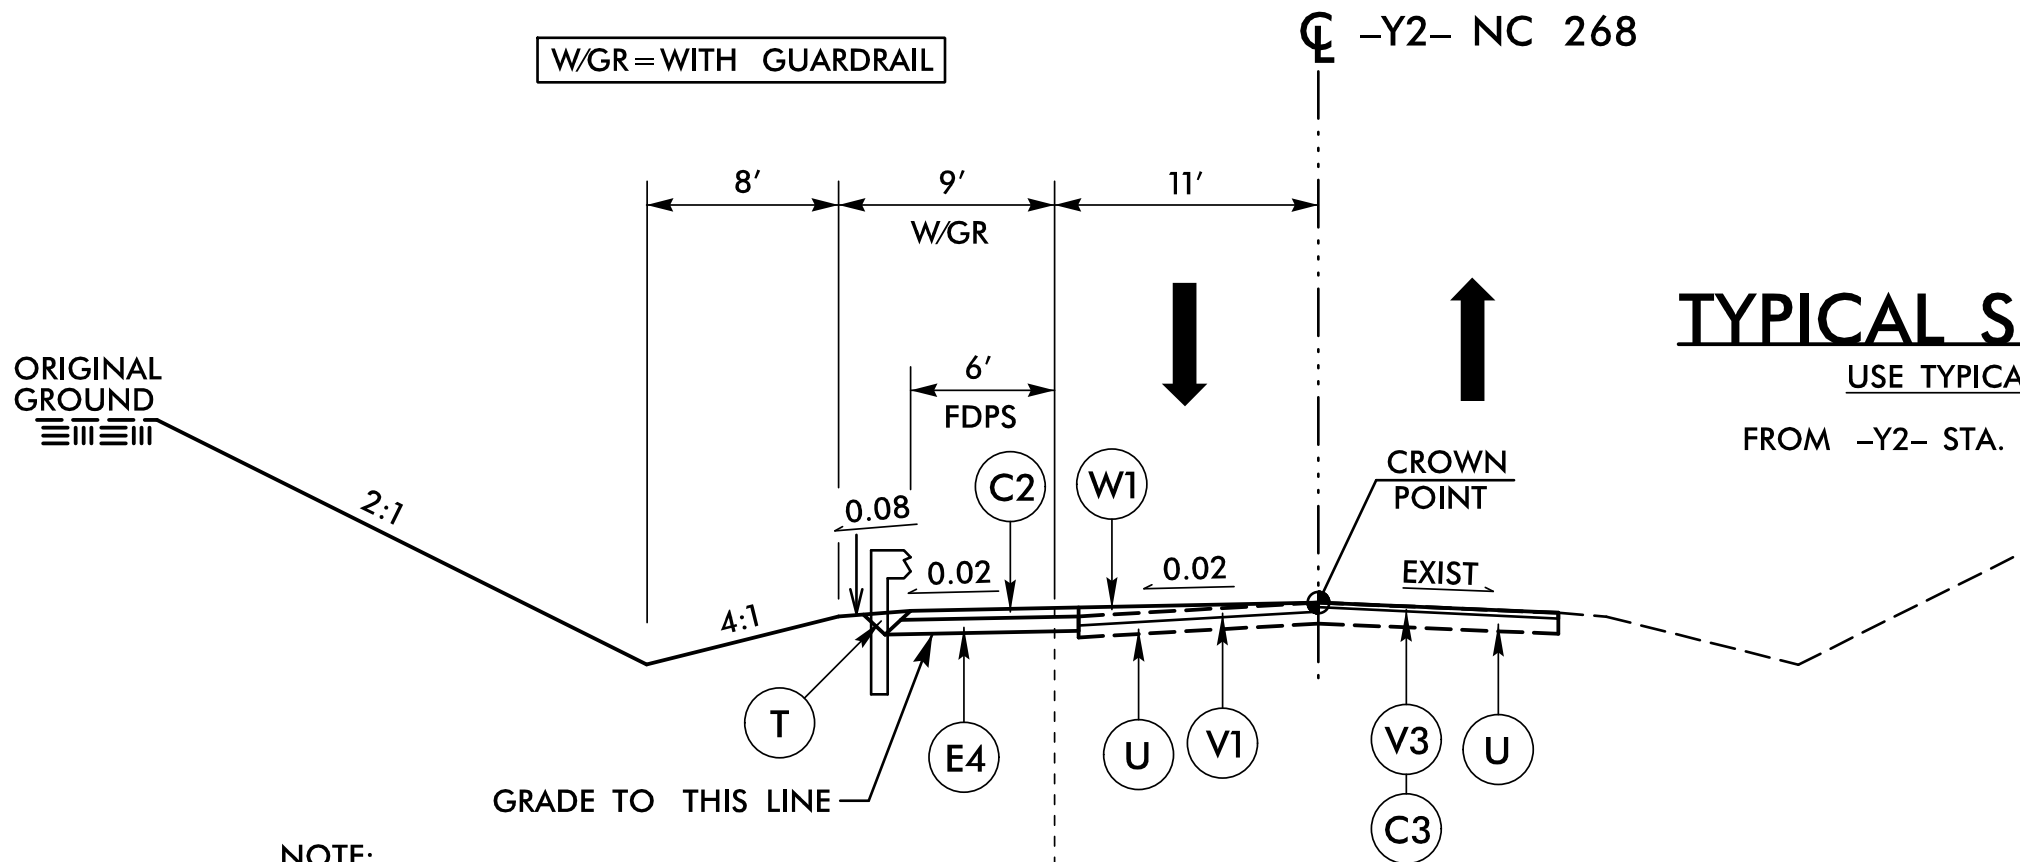


6/2/2025

9/5/2025
C:\Users\mloves\OneDrive\Roadway\Project\B-5831\Roadway\Project\B-5831\rdy_tup.dgn
User: mloves

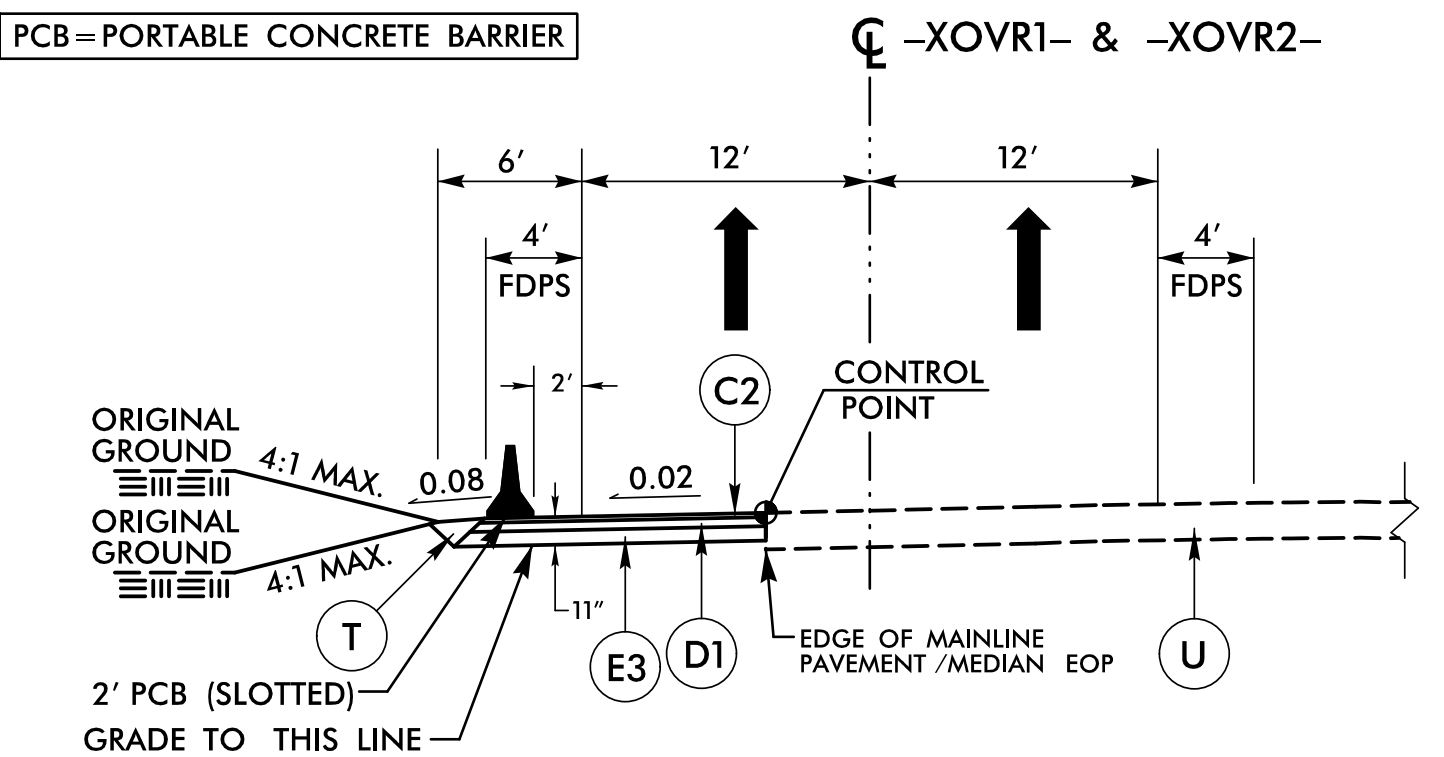

NOTE:
TRANSITION DITCH SECTION
STA 15+89.00 TO 16+50.00
STA 17+97.00 TO 18+50.00

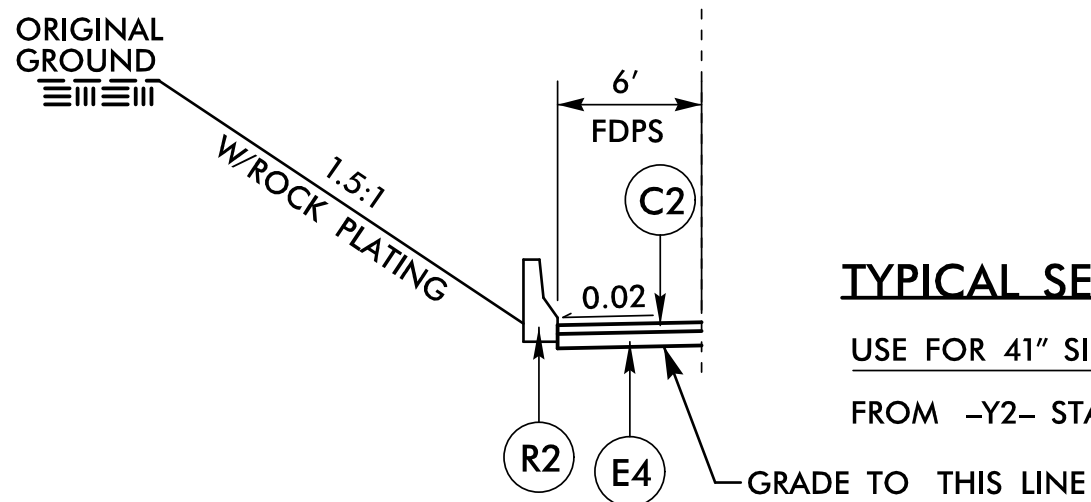


TYPICAL SECTION NO. 4

USE TYPICAL SECTION NO. 4:

FROM -XOVR1- STA. 10+00.00 TO 15+86.12
FROM -XOVR2- STA. 26+82.72 TO 32+97.69


NOTE: CONTROL POINT INDICATES USING THE
EXISTING EDGE OF PAVEMENT AS THE
HORIZONTAL AND VERTICAL CONTROL

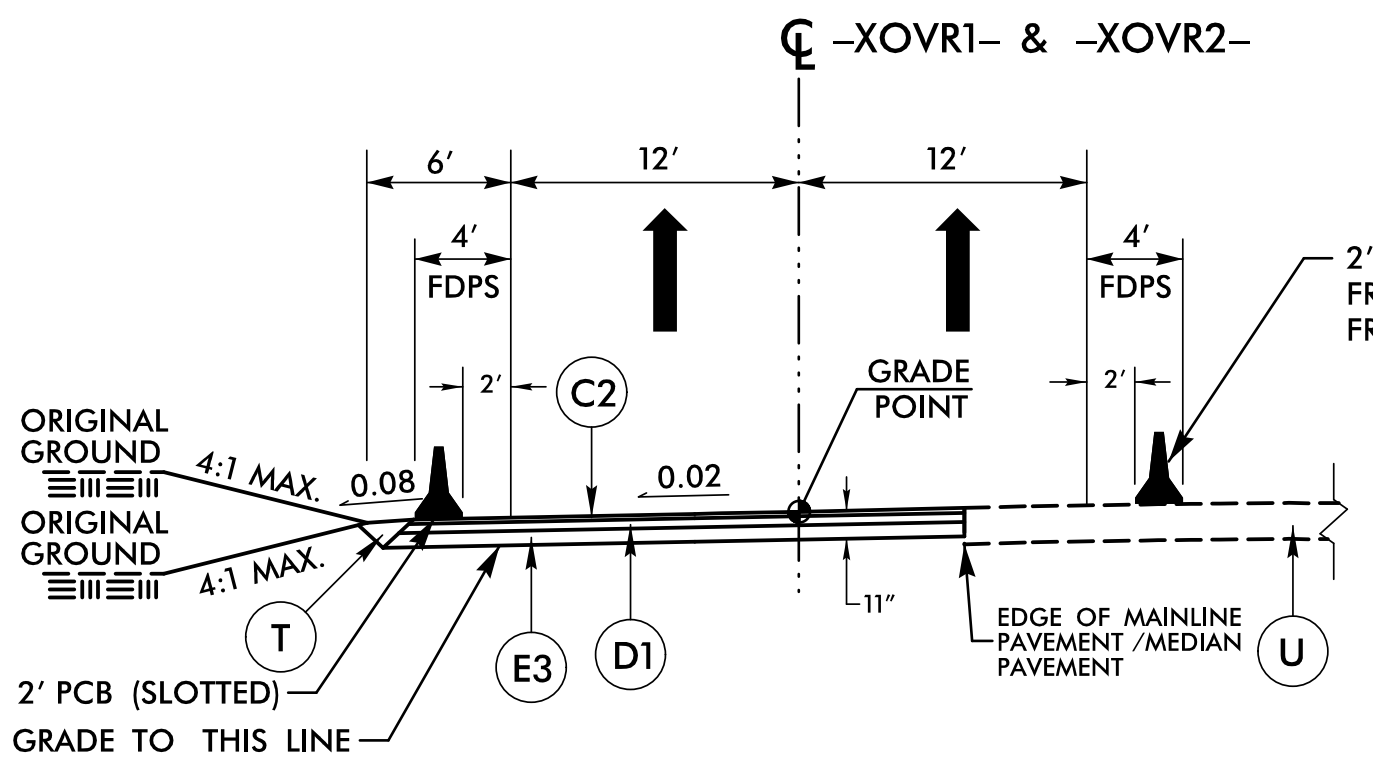

TYPICAL SECTION NO. 5

USE TYPICAL SECTION NO. 5:


FROM -XOVR1- STA. 15+86.12 TO 18+59.88
FROM -XOVR2- STA. 21+28.13 TO 26+82.72

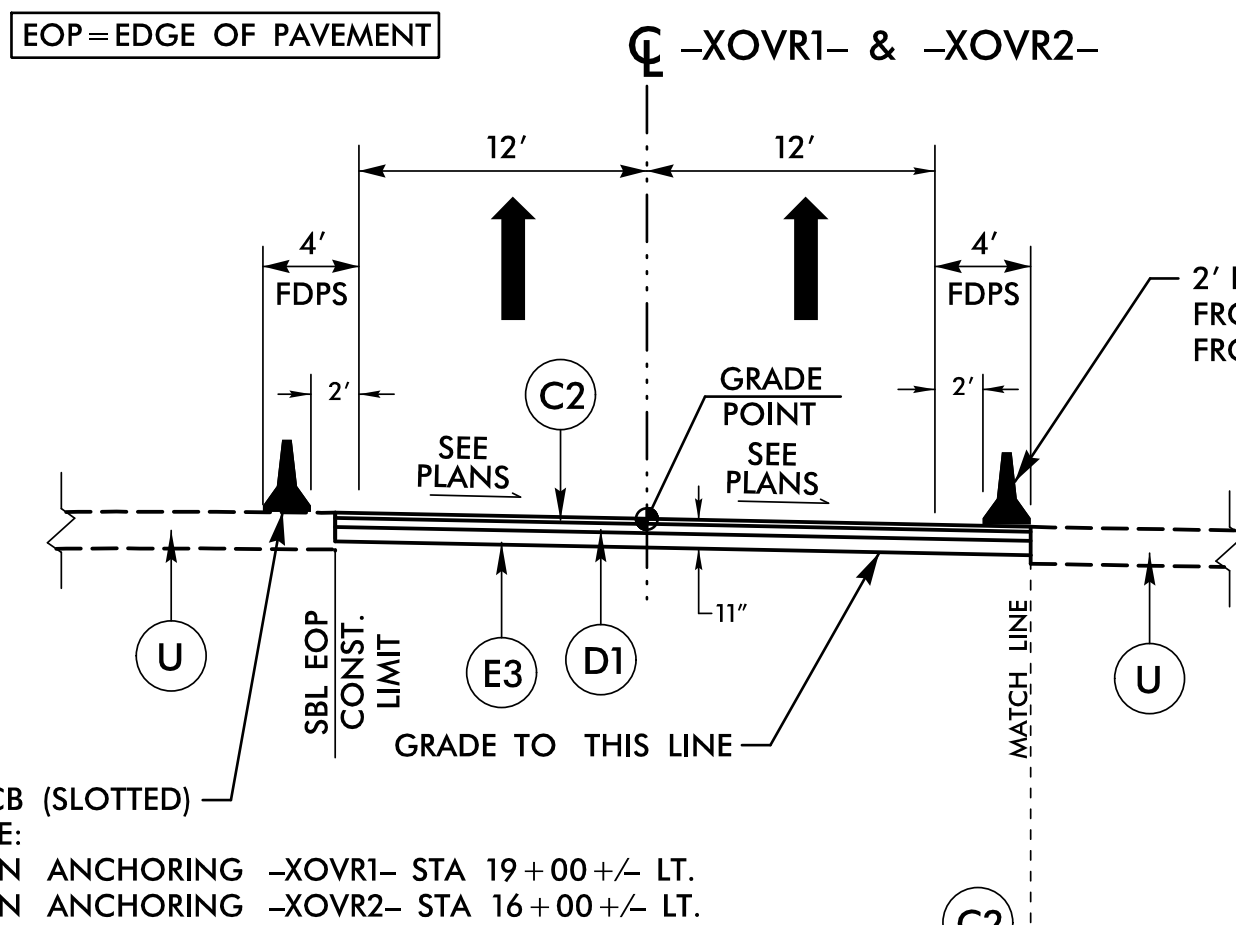

TYPICAL SECTION NO. 6

USE TYPICAL SECTION NO. 6:


FROM -XOVR1- STA. 18+59.88 TO 28+00.00
FROM -XOVR2- STA. 11+50.00 TO 21+28.13

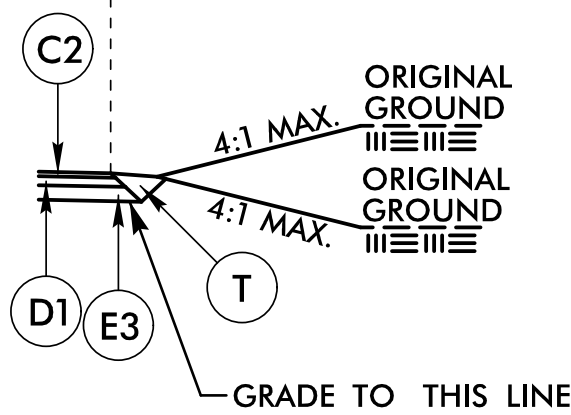

TYPICAL SECTION NO. 6A

USE TYPICAL SECTION NO. 6A:

FROM -XOVR1- STA. 25+47.86 TO 26+75.30
FROM -XOVR2- STA. 13+16.89 TO 14+29.32

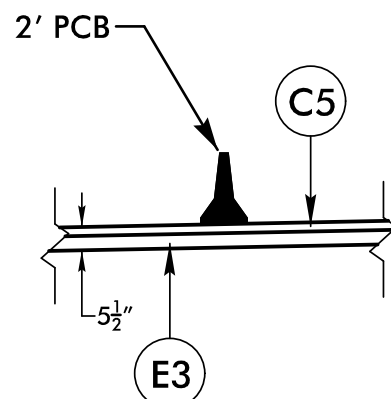

TYPICAL SECTION NO. 7

USE TYPICAL SECTION NO. 7:

TEMPORARY PAVEMENT TO SUPPORT
THE PCB - NO TRAFFIC

PROJECT REFERENCE NO.	SHEET NO.
B-5831	2A-2
ROADWAY DESIGN ENGINEER TGS ENGINEERS NORTH CAROLINA SEAL 027418 MARCUS LOVER 9/5/2025	PAVEMENT DESIGN ENGINEER TGS ENGINEERS NORTH CAROLINA SEAL 038176 SHIHAI ZHANG 9/5/2025
DOCUMENT NOT CONSIDERED FINAL UNLESS ALL SIGNATURES COMPLETED	
TGS ENGINEERS 706 HILLSBOROUGH ST. SUITE 200 RALEIGH, NC 27603 PH (919) 773-8887 CORP. LICENSE NO.: C-0275	

A1	13" CONCRETE
C1	1.25" S9.5B
C2	3" S9.5C
C3	1.5" S9.5C
C4	VAR. S9.5C
C5	1.5" S9.5B
D1	4" I19.0C
E1	7.25" B25.0C
E2	VAR. B25.0C
E3	4" B25.0C
E4	5" B25.0C
K	12" AGG. SUB.
R1	SBG
R2	41" BARRIER
T	EARTH MATERIAL
U	EXIST. PAVEMENT
V1	3" MILLING
V3	1.5" MILLING
V4	RUMB. STRIP (ASPH.)
V5	RUMB. STRIP (CONC.)
X1	GEO. FOR SUB.
X2	NONWOVEN GEO.
W1	WEDGING