



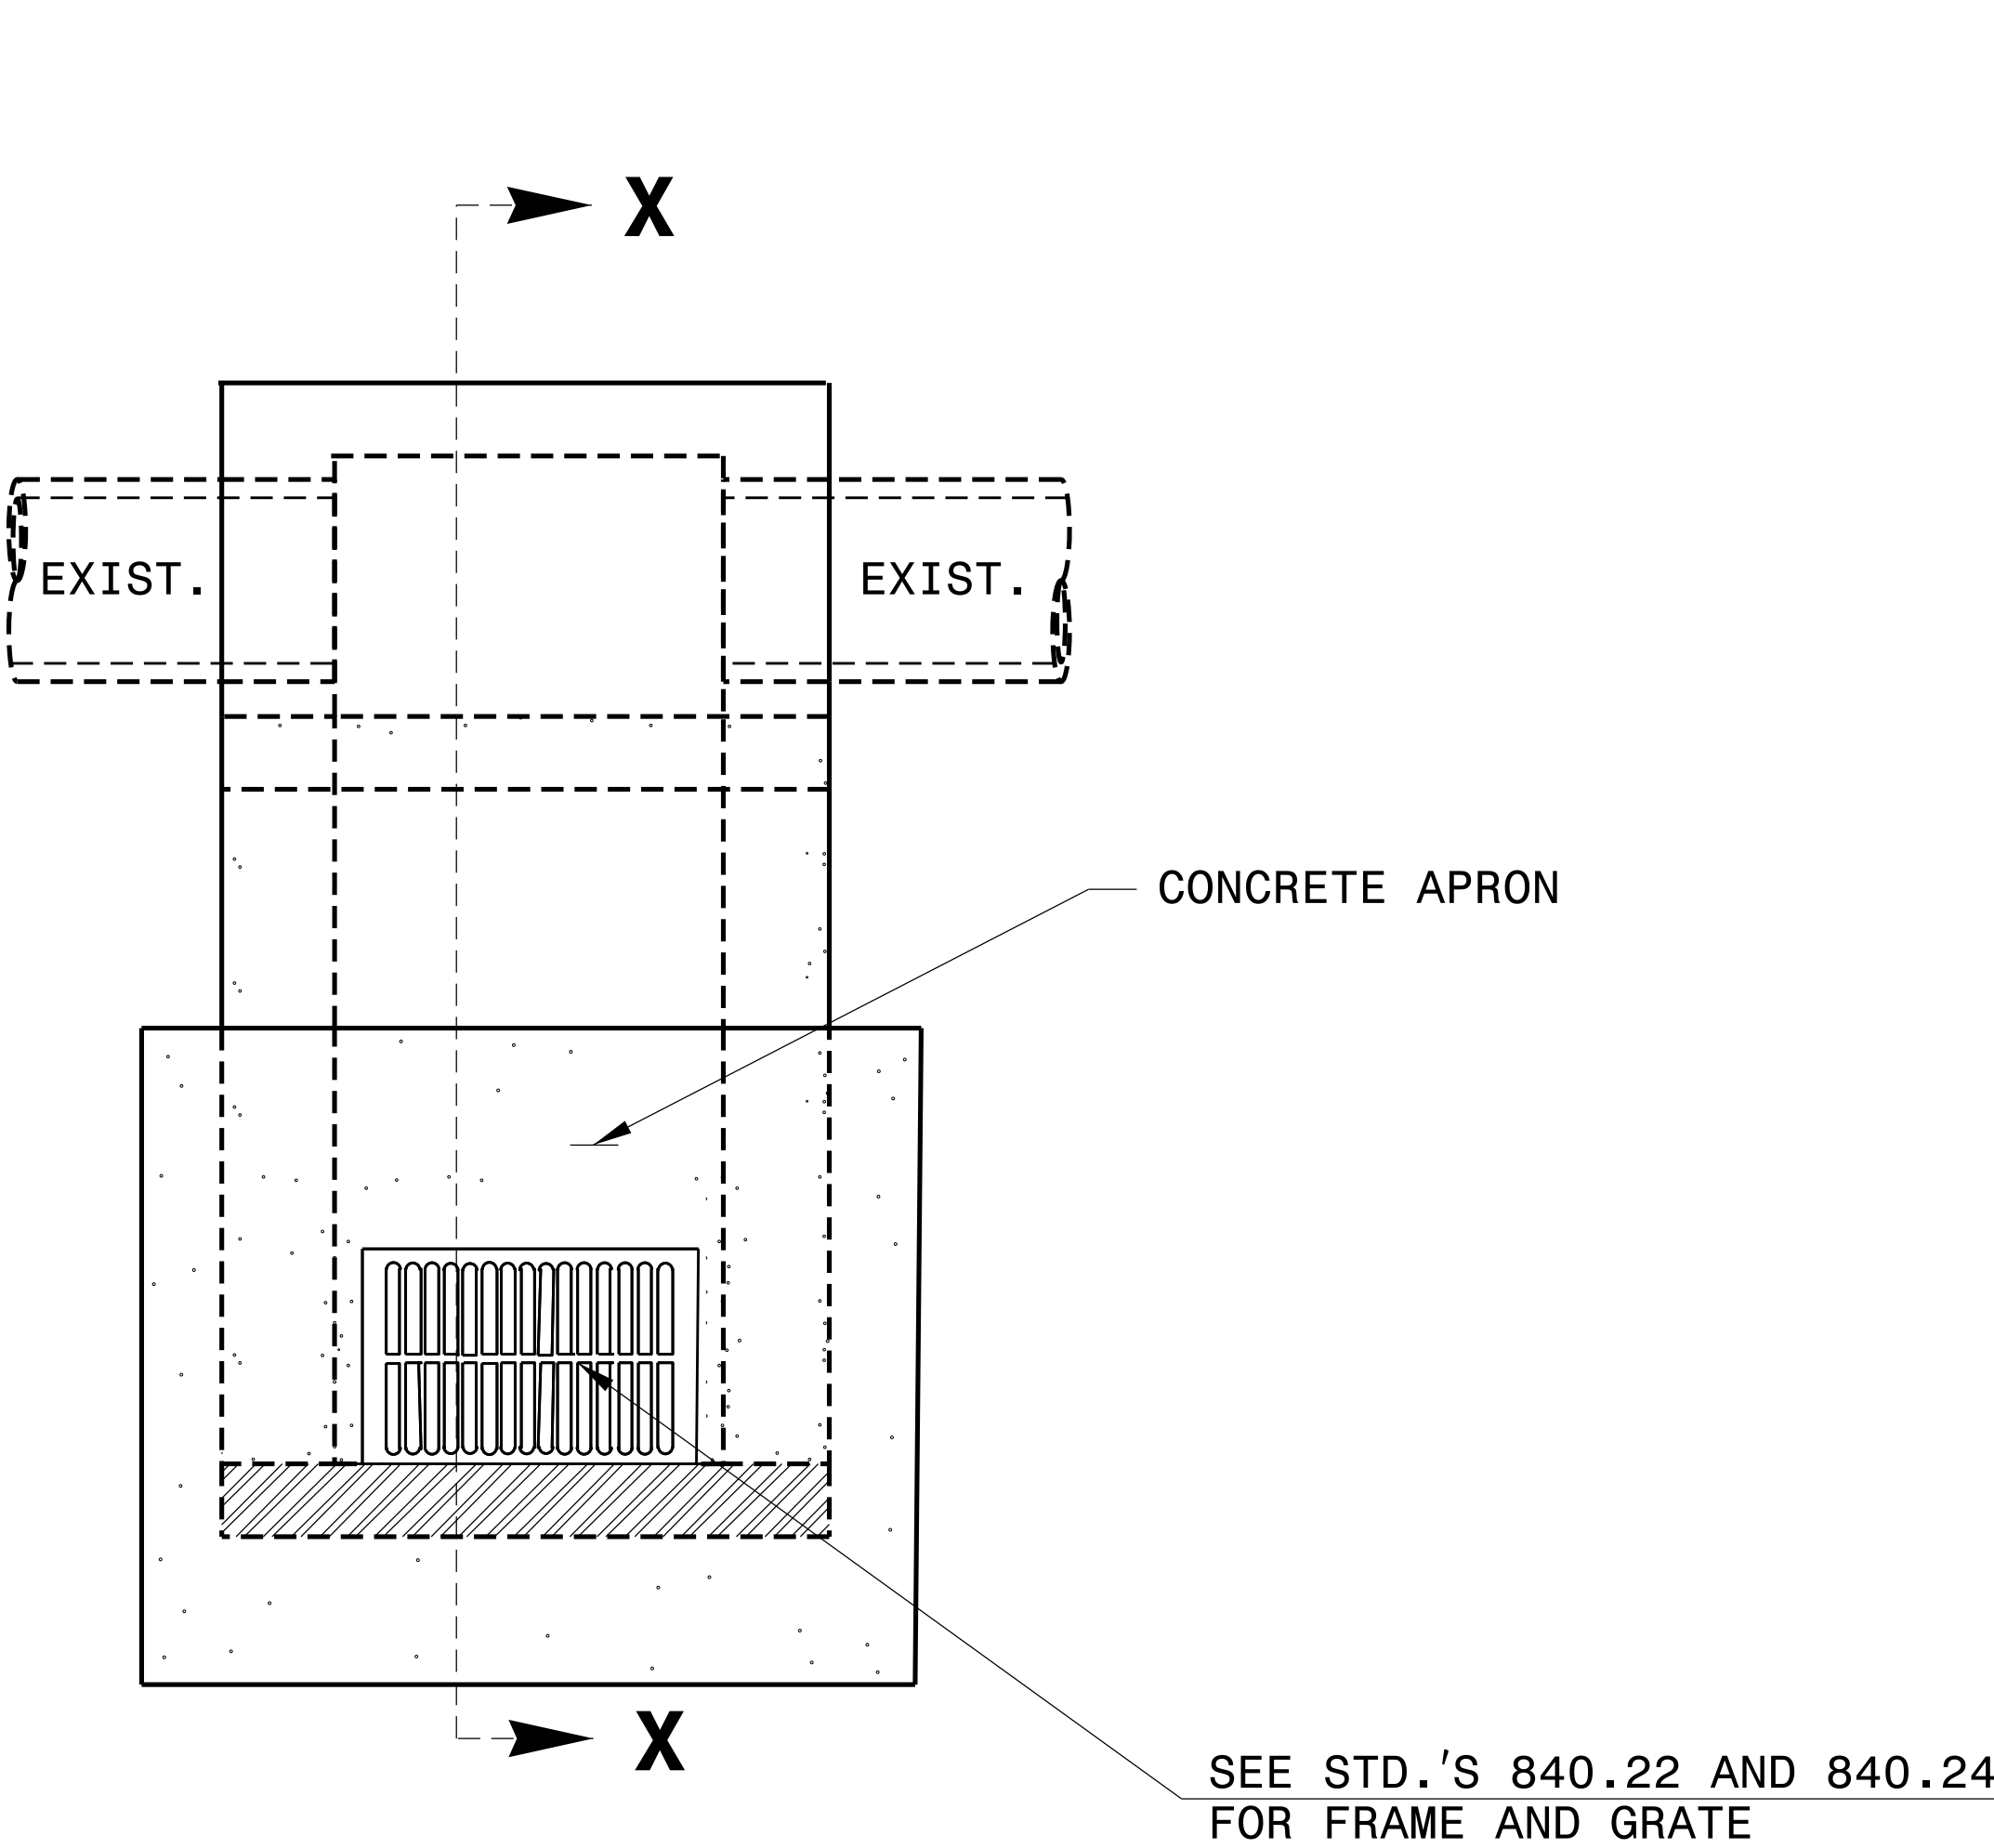


PLAN

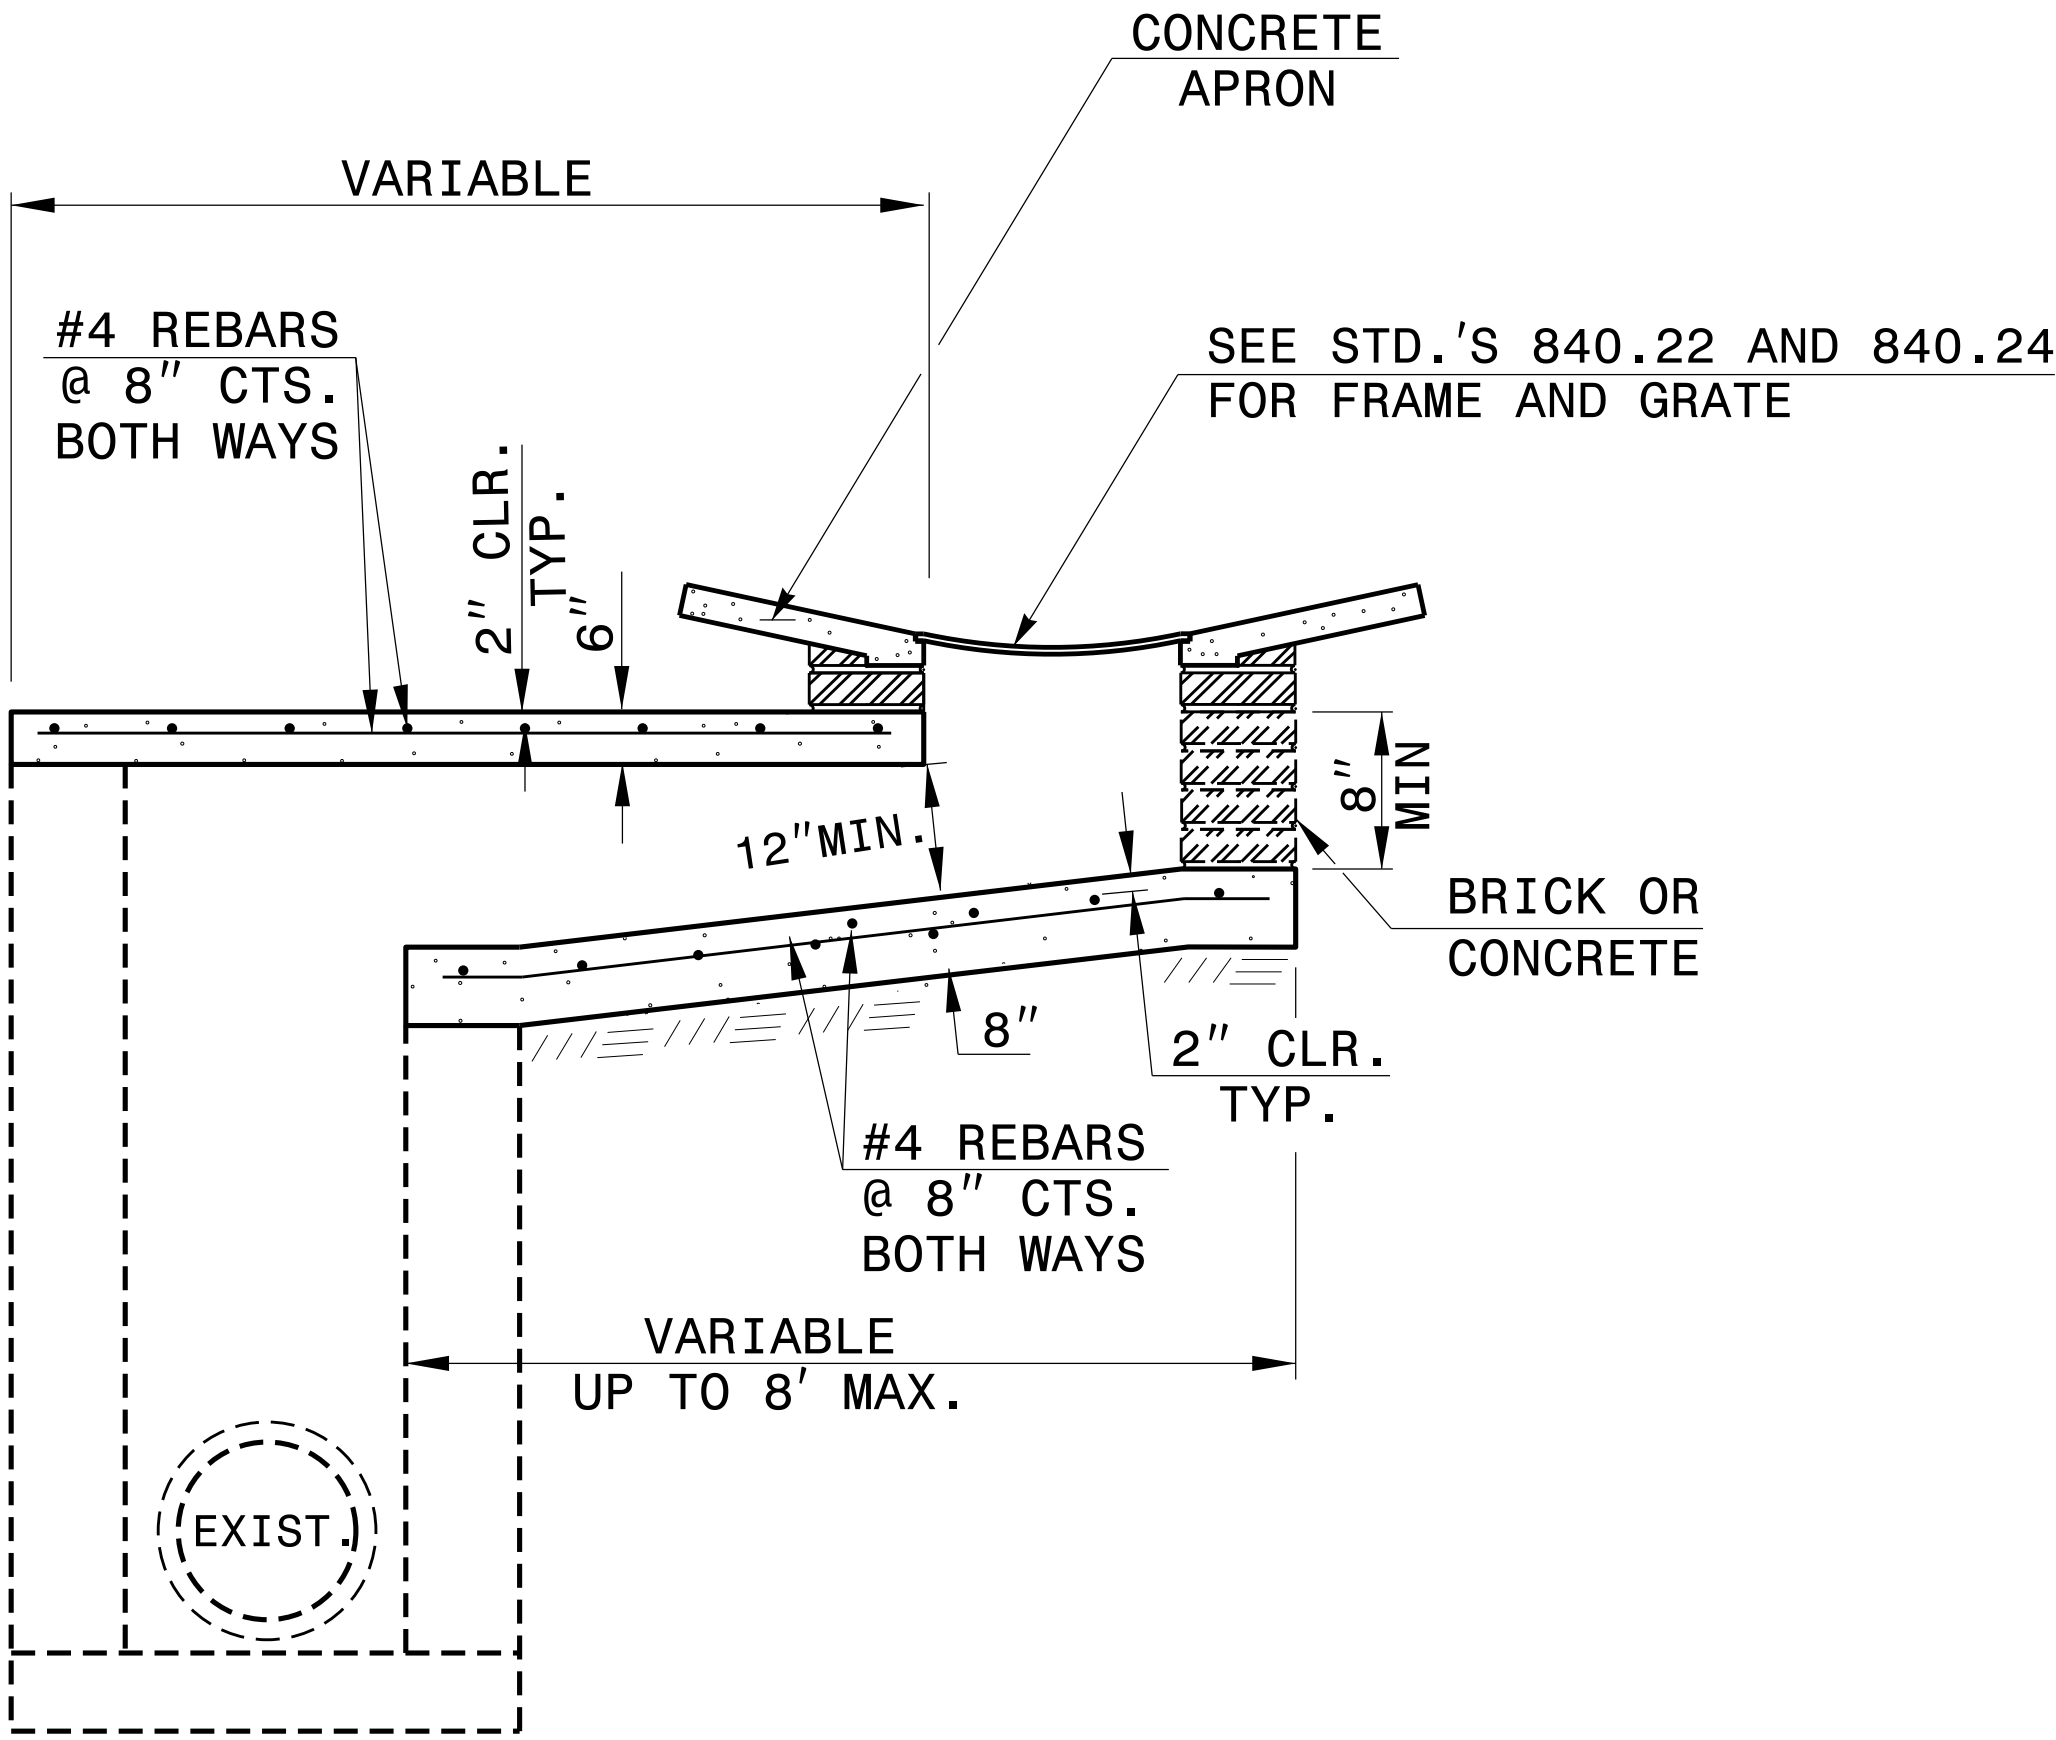

SECTION X-X

NOTES:
MORTAR JOINTS 1/2" TO 1/4" THICK.
USE CLASS "B" CONCRETE THROUGHOUT.

USE BRICK OR CONCRETE BLOCK WHICH COMPLIES WITH THE REQUIREMENTS
OF SECTION 840 OF THE STANDARD SPECIFICATIONS.
CHAMFER ALL EXPOSED CORNERS 1".
DRAWING NOT TO SCALE.

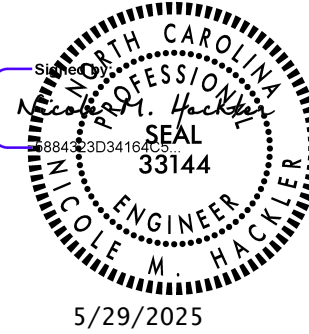

CONTRACT STANDARDS AND DEVELOPMENT UNIT Office 919-707-6950 FAX 919-250-4119	
PROPOSED OFFSET DROP INLET	
ORIGINAL BY: _____	DATE: _____
MODIFIED BY: <u>rnbritt</u>	DATE: <u>4/13/15</u>
CHECKED BY: _____	DATE: _____
FILE SPEC.: <u>nbritt/english/hydro/840d06_offset_boxes.dgn</u>	