
PROJECT REFERENCE NO. SHEET NO.

B-5831 2C-2

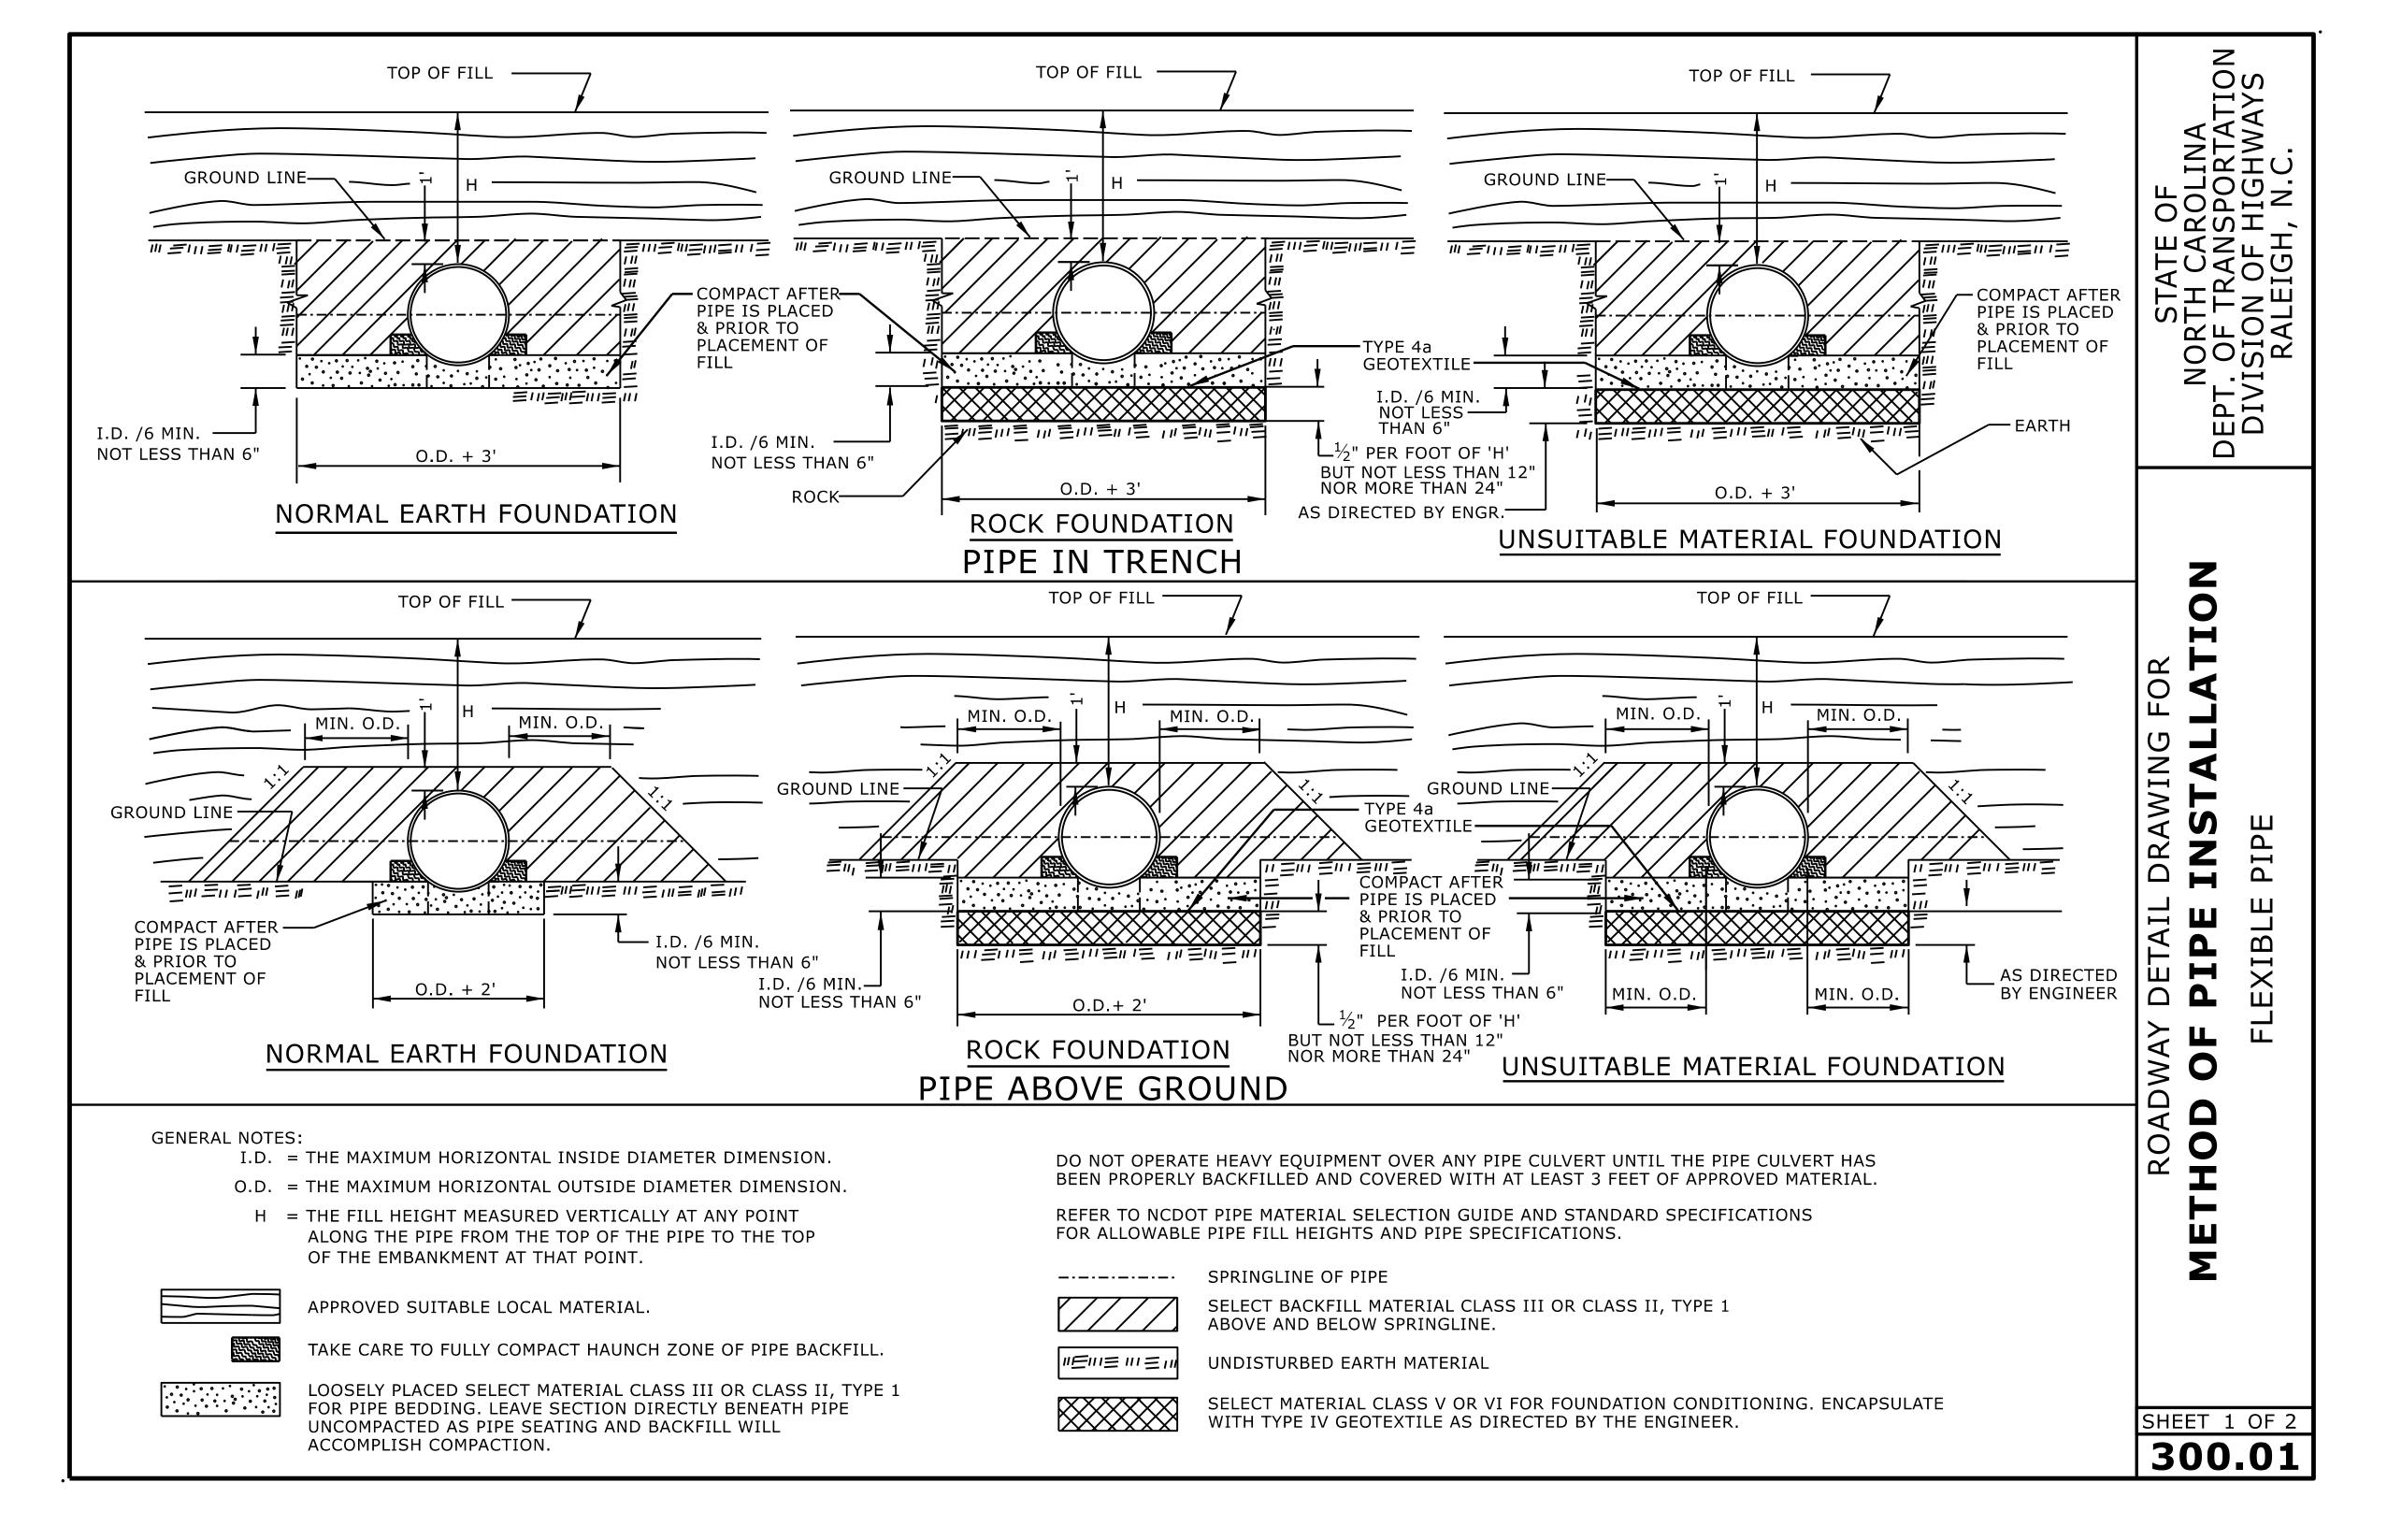

State day. FESSION FESSION FESSION FACULARY SANDAHAGE EAL 033144 C

DOCUMENT NOT CONSIDERED FINAL

**UNLESS ALL SIGNATURES COMPLETED** 

CONTRACTS STANDARDS AND DEVELOPMENT UNIT Office 919-707-6950 FAX 919-250-4119

**SEE TITLE BLOCK** 

ORIGINAL BY: S.CALHOUN DATE: 7-25-2024

MODIFIED BY: DATE: DATE: FILE SPEC.: