



PROJECT REFERENCE NO.	SHEET NO.
B-5831	2D-1

PROPOSED OFFSET
2-GRATE INLET

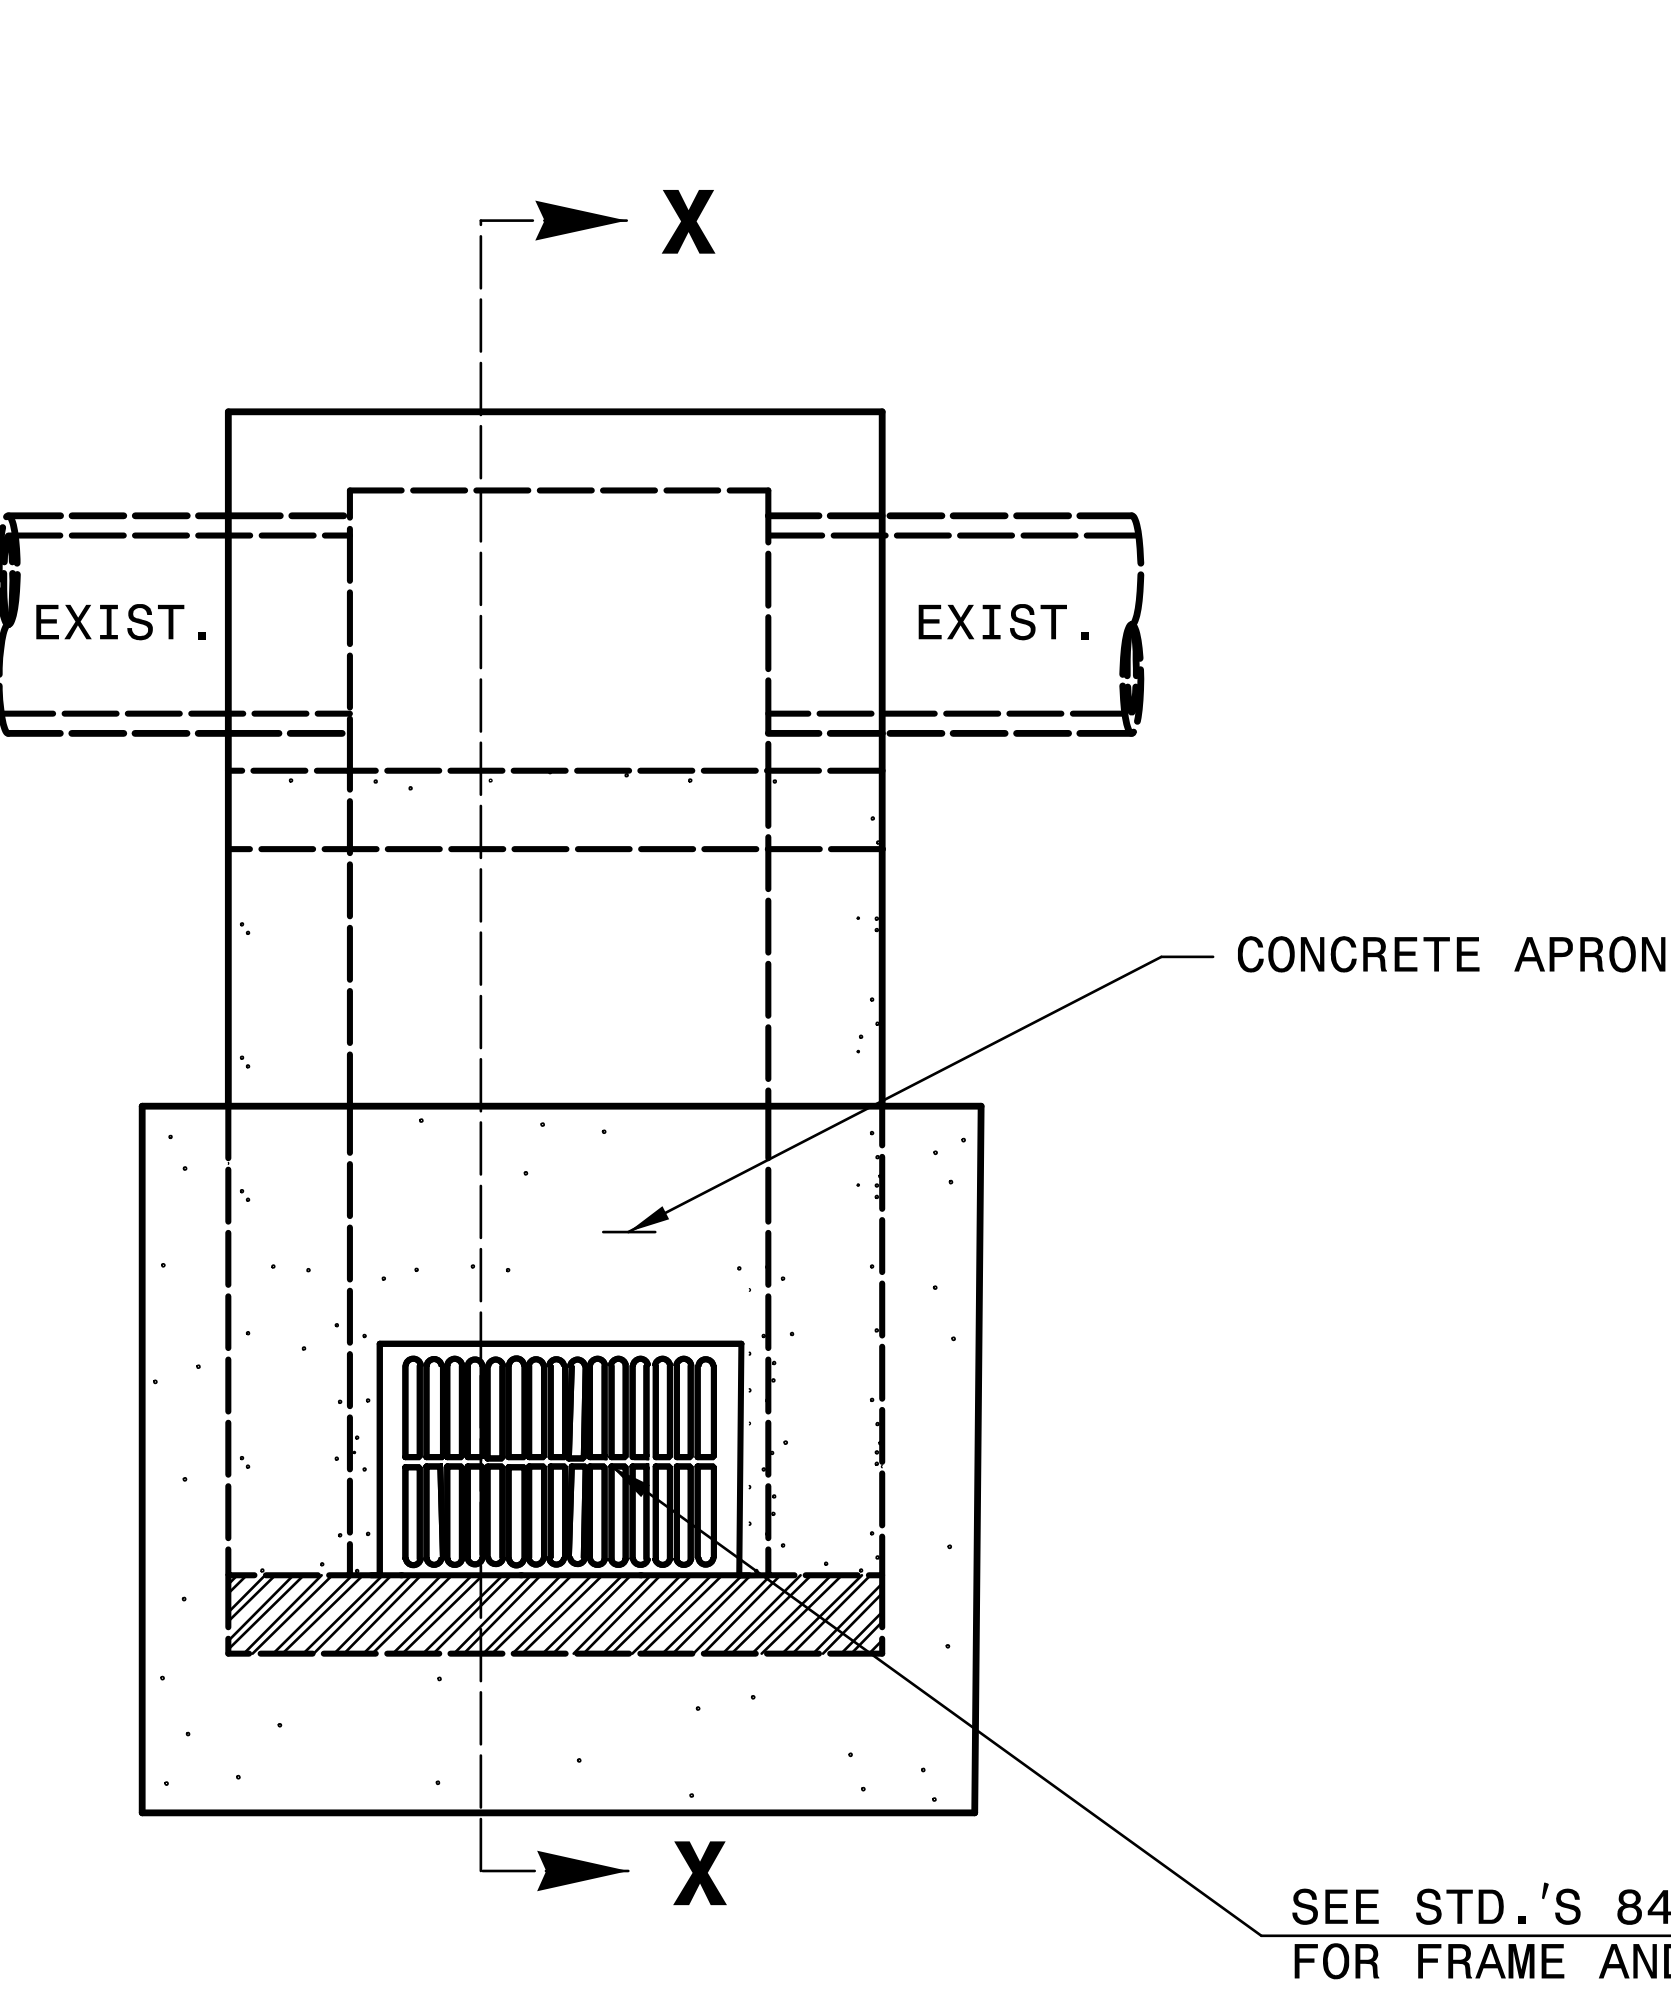

PLAN

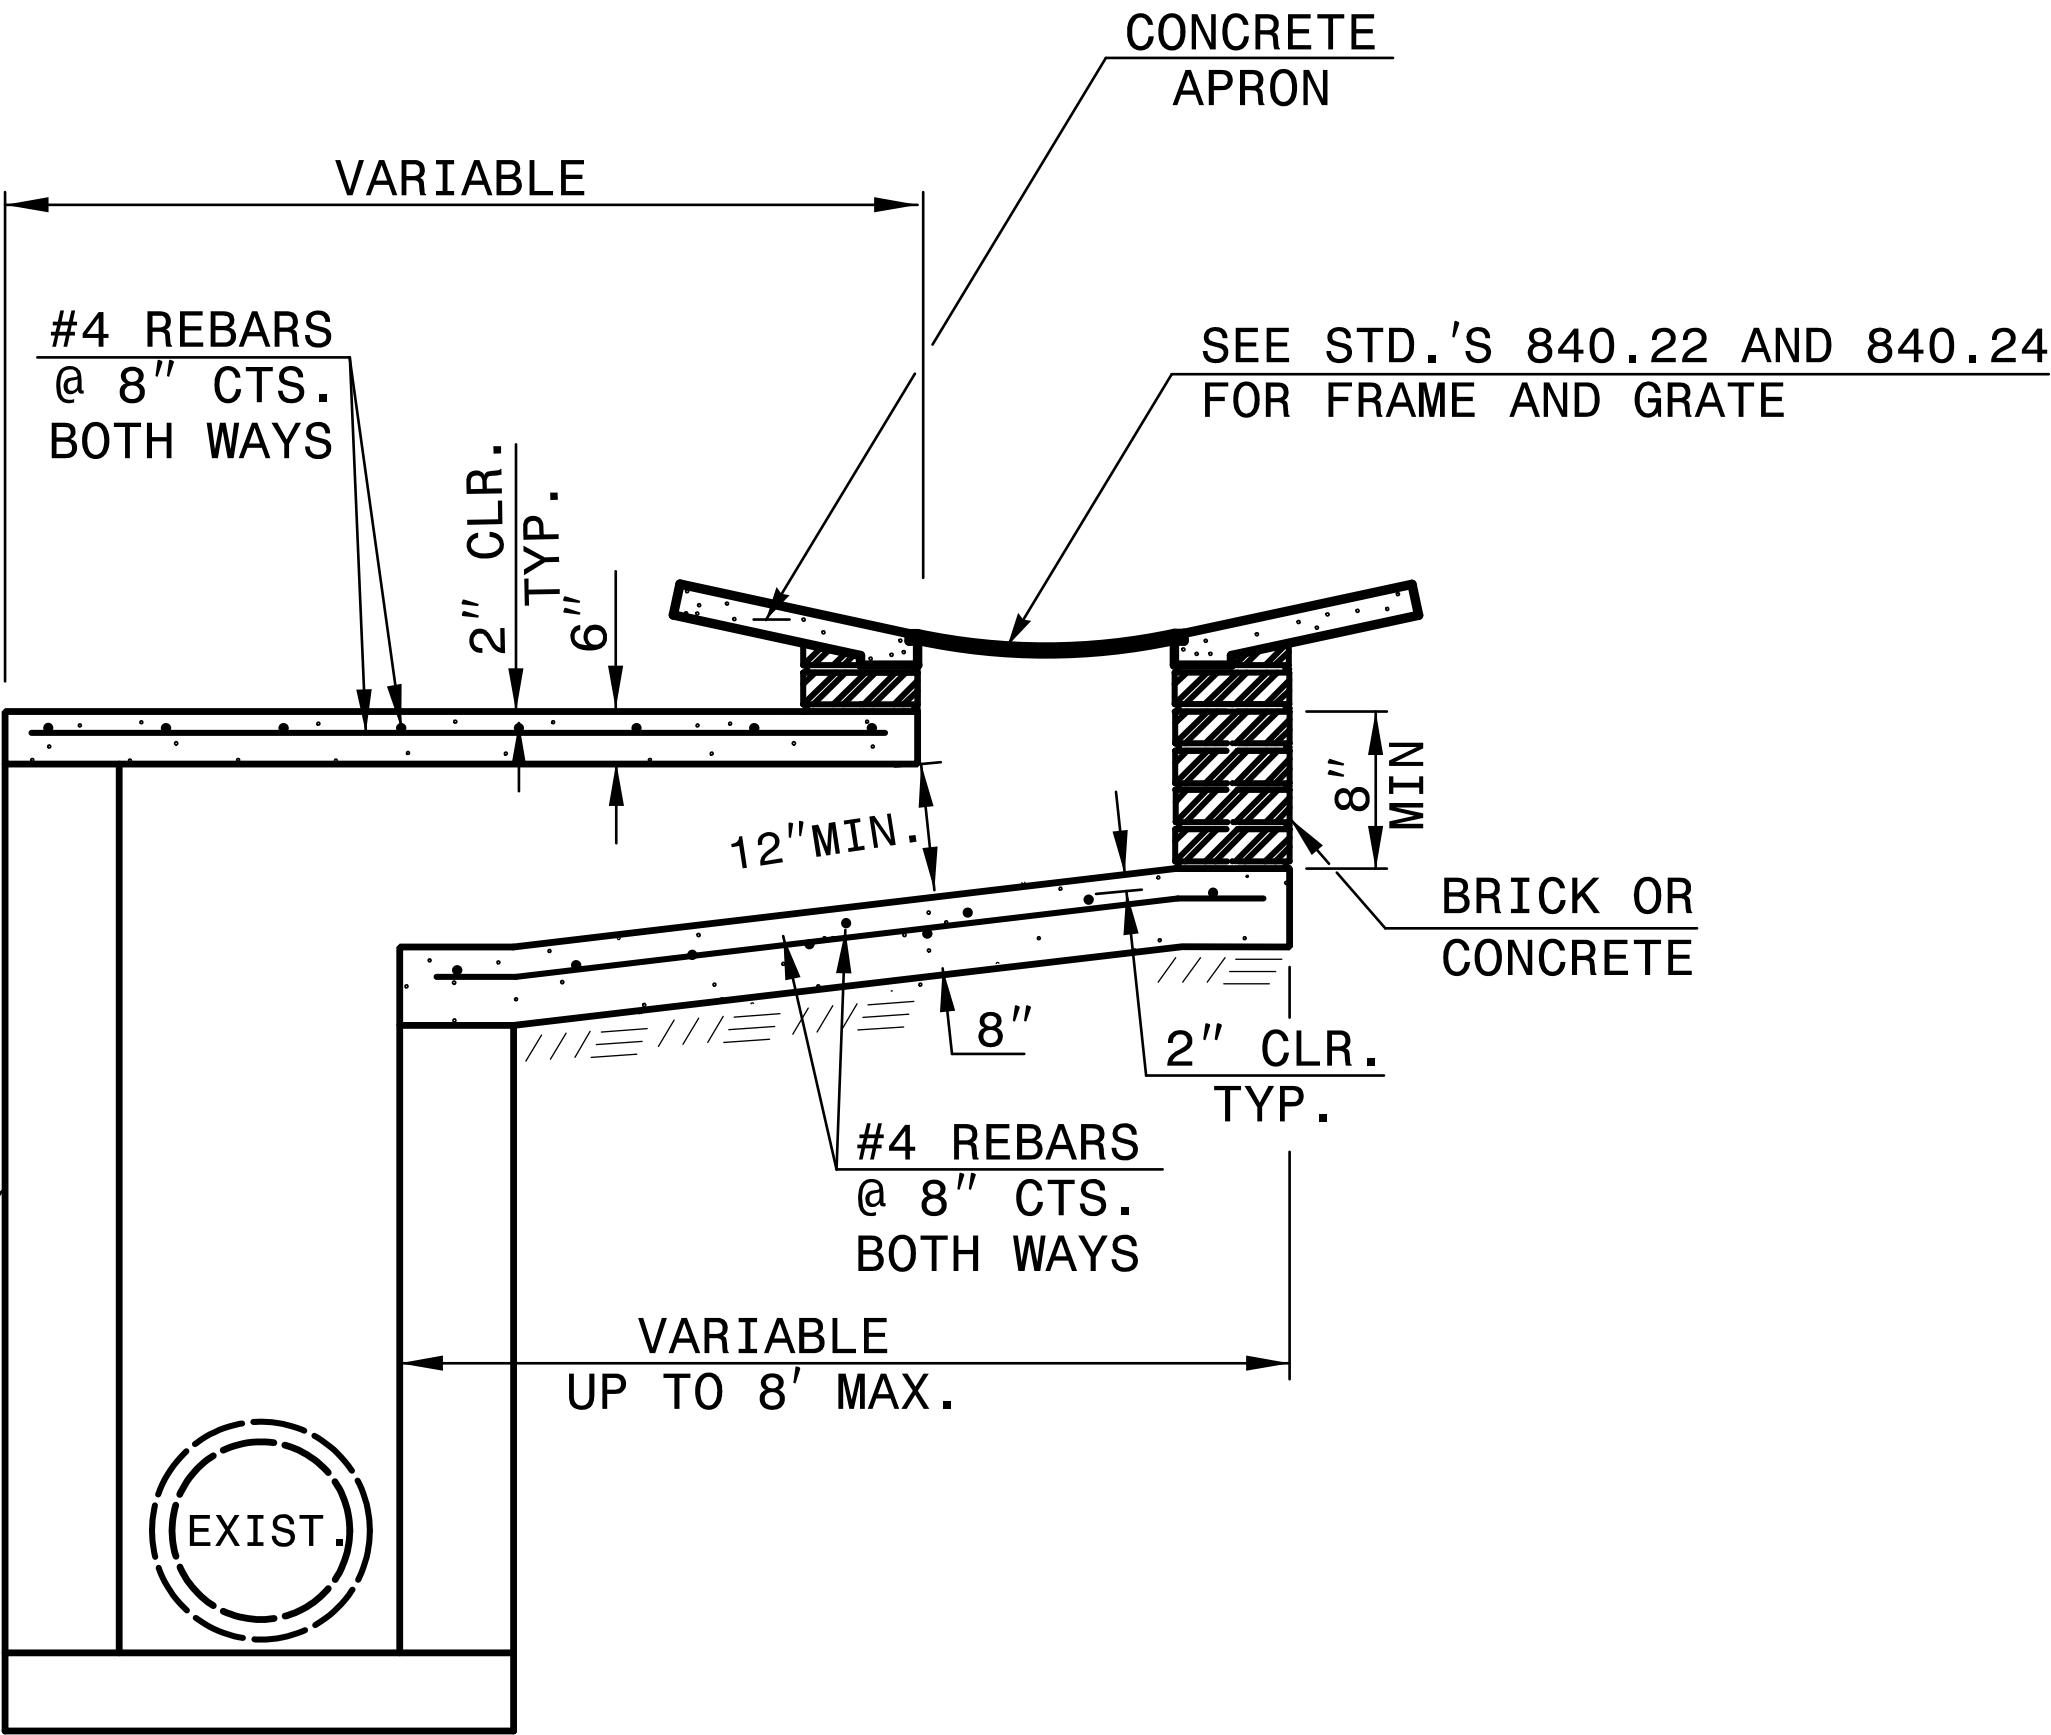


SECTION X-X

NOTES:
MORTAR JOINTS $\frac{1}{2}$ " TO $\frac{1}{4}$ " THICK.
USE CLASS "B" CONCRETE THROUGHOUT.

USE BRICK OR CONCRETE BLOCK WHICH COMPLIES WITH THE REQUIREMENTS
OF SECTION 840 OF THE STANDARD SPECIFICATIONS.
CHAMFER ALL EXPOSED CORNERS 1".
DRAWING NOT TO SCALE.

DRAWN BY : ZCS DATE : 1/25
CHECKED BY : MCC DATE : 2/25

2/24/2025
User: ZSmith

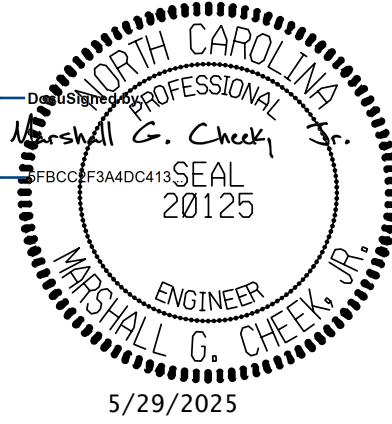

DOCUMENT NOT CONSIDERED FINAL
UNLESS ALL SIGNATURES COMPLETED

TGS ENGINEERS
706 HILLSBOROUGH STREET
SUITE 200
RALEIGH, NC 27603
PH (919) 773-8887
CORP. LICENSE NO.: C-0275