


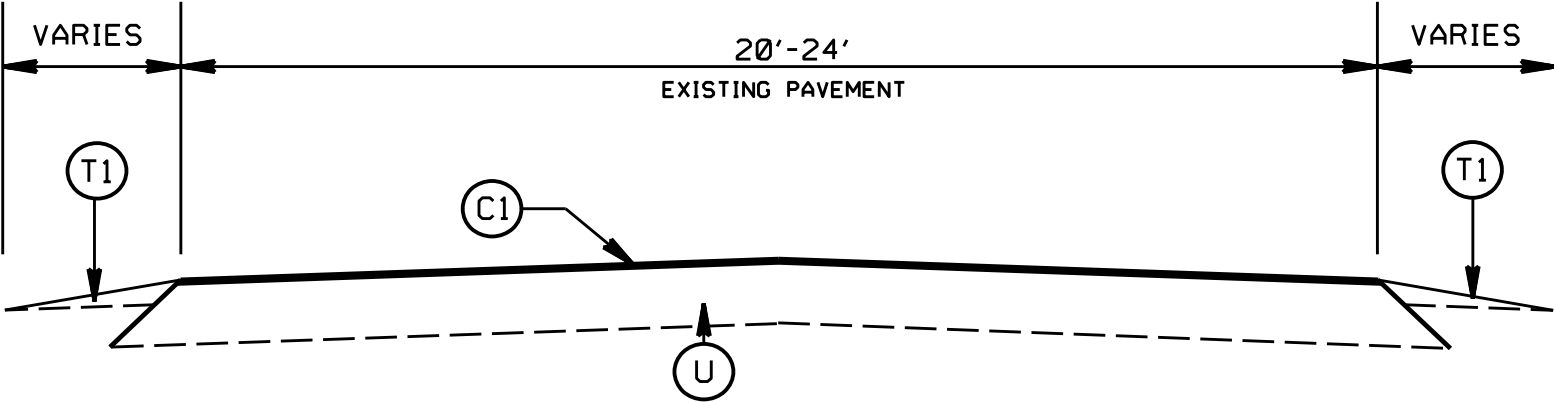


TYPICAL SECTION NO. 7
SR 1315 NEW TOWN RD (MAP 5)
SR 1315 NEW TOWN RD (MAP 6)
SR 1524 STEVENS MILL RD (MAP 11)
SR 113 NESBIT RD (MAP 12)

STATE	PROJECT NO.	SHEET NO.	TOTAL SHEETS
N.C.	2026CPT.10.13.10901 2026CPT.10.13.20901	15	
F.A. PROJECT NO.			

PAVEMENT SCHEDULE

C1	PROP. APPROX. 1.5" ASPHALT CONC. SURFACE COURSE, TYPE S9.5B, AT AN AVERAGE RATE OF 165 LBS. PER SQ. YD.
C2	PROP. APPROX. 1.5" ASPHALT CONC. SURFACE COURSE, TYPE S9.5C, AT AN AVERAGE RATE OF 168 LBS. PER SQ. YD.
C3	PROP. APPROX. 2.0" ASPHALT CONC. SURFACE COURSE, TYPE S9.5C, AT AN AVERAGE RATE OF 224 LBS PER SQ. YD.
E1	PROP. APPROX. 5.0" ASPHALT CONC. SURFACE COURSE, TYPE B25.0C, AT AN AVERAGE RATE OF 114 LBS PER SQ. YD.
F1	ASPHALT SURFACE TREATMENT, MAT COAT = 78
M	CENTERLINE MILLLED RUMBLE STRIPS
T1	SHOULDER RECONSTRUCTION
U	EXISTING PAVEMENT
V1	MILLING OF EXISTING PAVEMENT, 1.5" DEPTH.
V2	MILLING OF EXISTING PAVEMENT, 2.0" DEPTH.

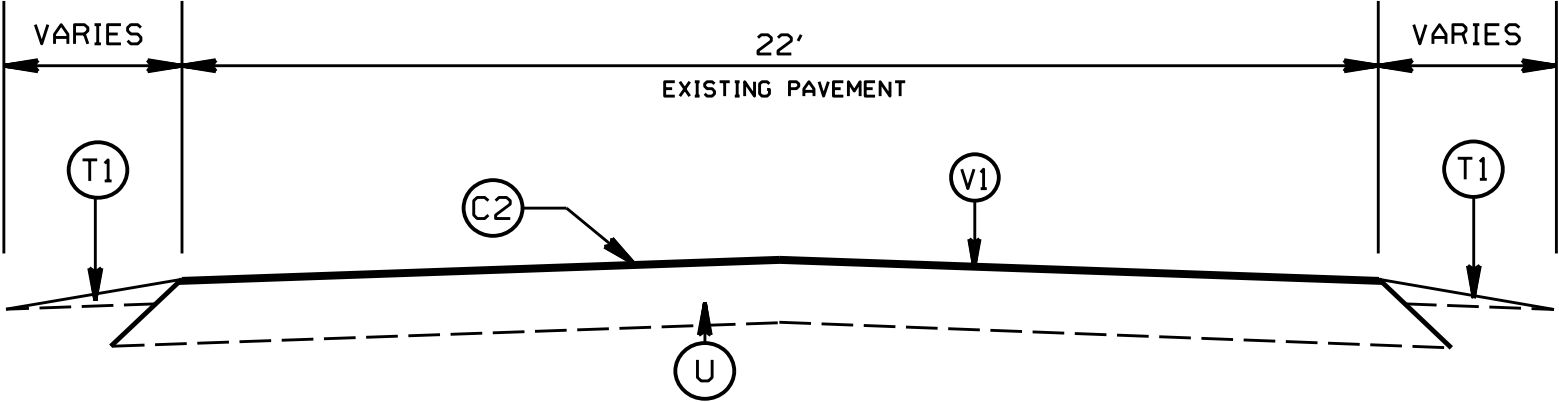

TYPICAL SECTION NO. 8
SR 1107 REHOBETH RD (MAP 8)
APPROX. STA. 10+00 TO STA. 22+95

2026
UNION COUNTY RESURFACING

SCALE	-1A-
DATE	1/20
DWG. BY	AMC
DESIGN BY	AMC
APPROVED	CLA



REVISIONS	