



STATE	PROJECT NO.	SHEET NO.	TOTAL SHEETS
N.C.	2026CPT.10.13.10901 2026CPT.10.13.20901	16	
F.A. PROJECT NO.			

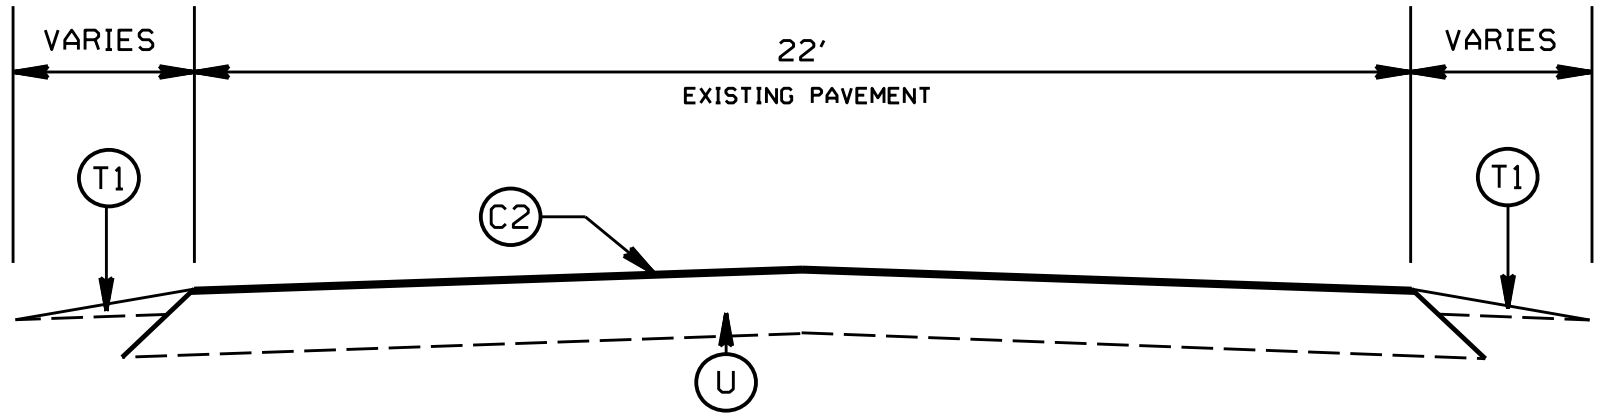

TYPICAL SECTION NO. 9
SR 1107 REHOBETH RD (MAP 8)
APPROX. STA. 22+95 TO STA. 48+02
SR 1162 WESLEY CHAPEL RD (MAP 9)
APPROX. STA 10+00 TO STA. 16+47
APPROX. STA 26+77 TO STA. 61+22

PAVEMENT SCHEDULE

(C1)	PROP. APPROX. 1.5" ASPHALT CONC. SURFACE COURSE, TYPE S9.5B, AT AN AVERAGE RATE OF 165 LBS. PER SQ. YD.
(C2)	PROP. APPROX. 1.5" ASPHALT CONC. SURFACE COURSE, TYPE S9.5C, AT AN AVERAGE RATE OF 168 LBS. PER SQ. YD.
(C3)	PROP. APPROX. 2.0" ASPHALT CONC. SURFACE COURSE, TYPE S9.5C, AT AN AVERAGE RATE OF 224 LBS PER SQ. YD.
(E1)	PROP. APPROX. 5.0" ASPHALT CONC. SURFACE COURSE, TYPE B25.0C, AT AN AVERAGE RATE OF 114 LBS PER SQ. YD.
(F1)	ASPHALT SURFACE TREATMENT, MAT COAT " 78
(M)	CENTERLINE MILLLED RUMBLE STRIPS
(T1)	SHOULDER RECONSTRUCTION
(U)	EXISTING PAVEMENT
(V1)	MILLING OF EXISTING PAVEMENT, 1.5" DEPTH.
(V2)	MILLING OF EXISTING PAVEMENT, 2.0" DEPTH.

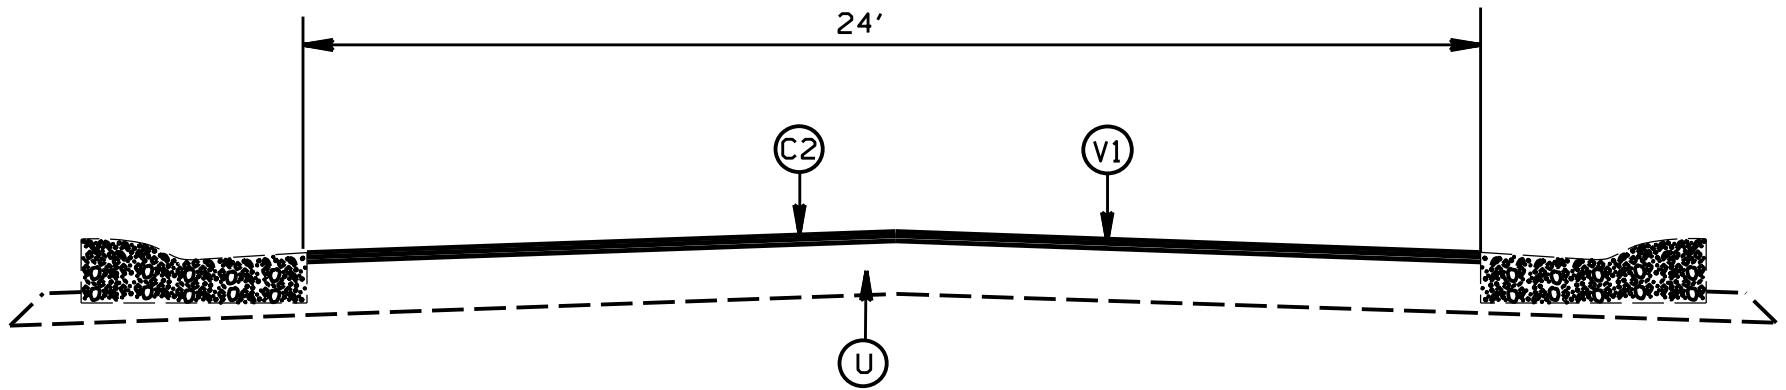

TYPICAL SECTION NO. 10
SR 2394 GRAY FOX RD (MAP 4)
APPROX. STA. 10+00 TO STA. 29+24

2026 UNION COUNTY RESURFACING			REVISIONS	
SCALE	-NA-			
DATE	1/20			
DWG. BY	AMO			
DESIGN BY	AMO			
APPROVED	CLA			