



STATE	PROJECT NO.	SHEET NO.	TOTAL SHEETS
N.C.	2026CPT.10.13.10901 2026CPT.10.13.20901	17	
F.A. PROJECT NO.			

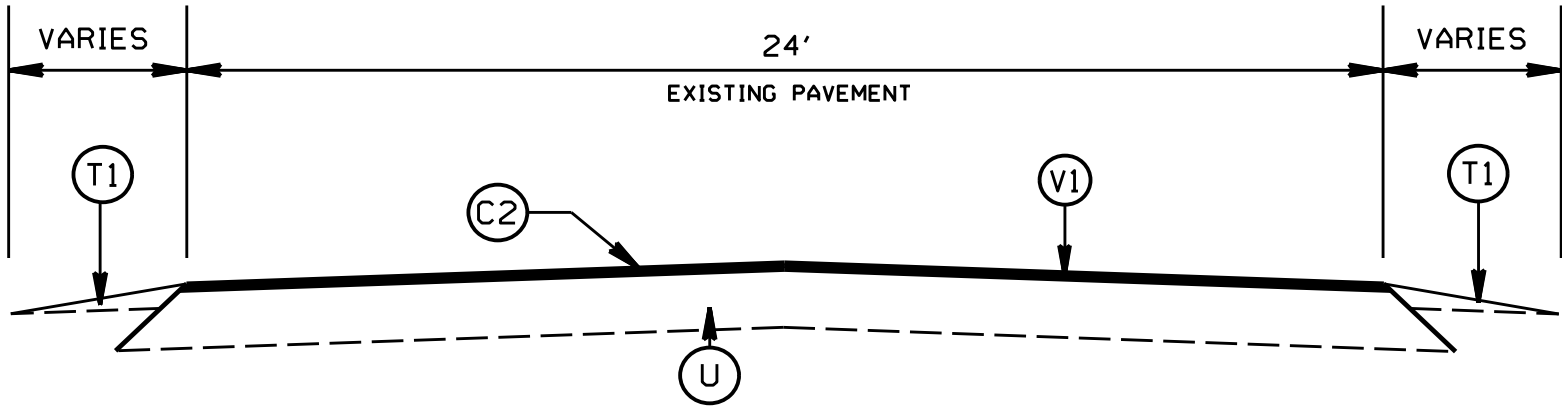

TYPICAL SECTION NO. 11
 SR 2394 GRAY FOX RD (MAP 4)
 APPROX. STA. 29+24 TO STA. 60+69

PAVEMENT SCHEDULE

(C1)	PROP. APPROX. 1.5" ASPHALT CONC. SURFACE COURSE, TYPE S9.5B, AT AN AVERAGE RATE OF 165 LBS. PER SQ. YD.
(C2)	PROP. APPROX. 1.5" ASPHALT CONC. SURFACE COURSE, TYPE S9.5C, AT AN AVERAGE RATE OF 168 LBS. PER SQ. YD.
(C3)	PROP. APPROX. 2.0" ASPHALT CONC. SURFACE COURSE, TYPE S9.5C, AT AN AVERAGE RATE OF 224 LBS PER SQ. YD.
(E1)	PROP. APPROX. 5.0" ASPHALT CONC. SURFACE COURSE, TYPE B25.0C, AT AN AVERAGE RATE OF 114 LBS PER SQ. YD.
(F1)	ASPHALT SURFACE TREATMENT, MAT COAT = 78
(M)	CENTERLINE MILLLED RUMBLE STRIPS
(T1)	SHOULDER RECONSTRUCTION
(U)	EXISTING PAVEMENT
(V1)	MILLING OF EXISTING PAVEMENT, 1.5" DEPTH.
(V2)	MILLING OF EXISTING PAVEMENT, 2.0" DEPTH.

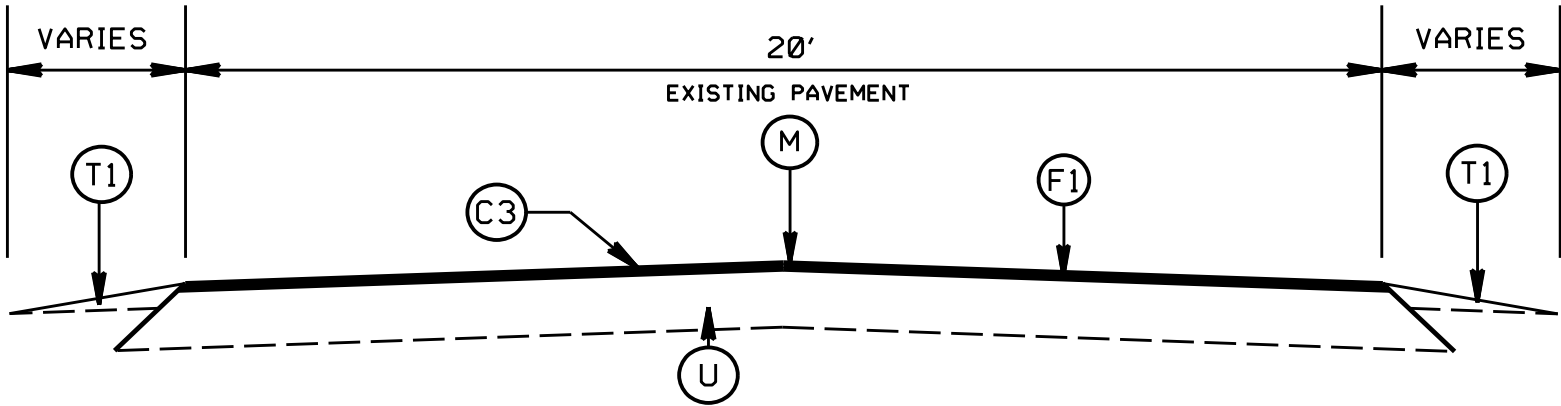

TYPICAL SECTION NO. 12
 SR 2115 STACK RD (MAP 10)

2026 UNION COUNTY RESURFACING			
SCALE	1"=10'		REVISIONS
DATE	1/20		
DWG. BY	AMO		
DESIGN BY	AMO		
APPROVED	CLA		