


STATE	PROJECT NO.	SHEET NO.	TOTAL SHEETS
N.C.	2026CPT.10.13.10901 2026CPT.10.13.20901	18	
F.A. PROJECT NO.			

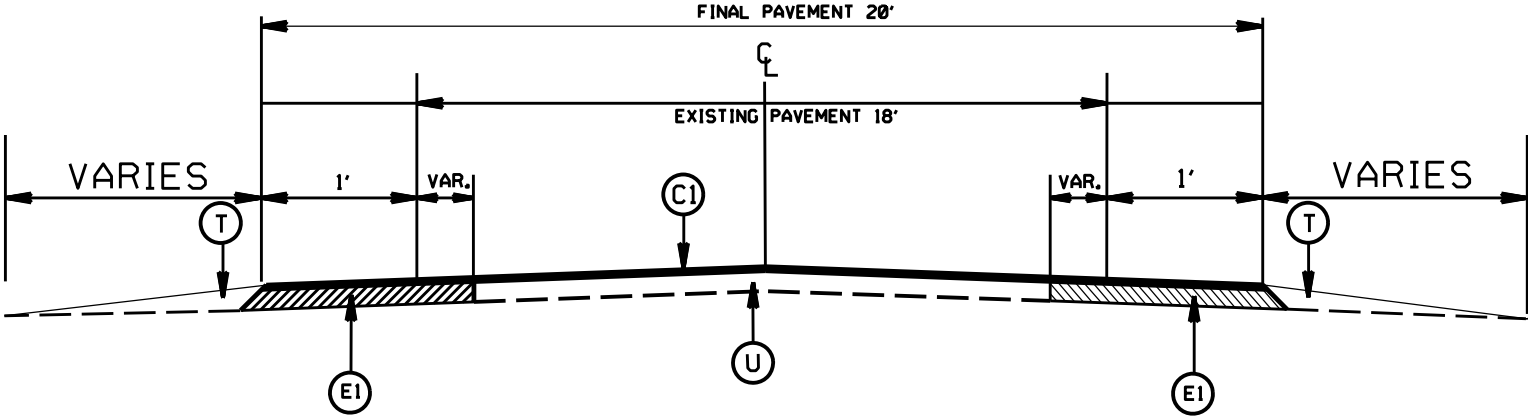

TYPICAL SECTION NO. 13
SR 1149 DOSTER RD (MAP 7)

PAVEMENT SCHEDULE

(C1)	PROP. APPROX. 1.5" ASPHALT CONC. SURFACE COURSE, TYPE S9.5B, AT AN AVERAGE RATE OF 165 LBS. PER SQ. YD.
(C2)	PROP. APPROX. 1.5" ASPHALT CONC. SURFACE COURSE, TYPE S9.5C, AT AN AVERAGE RATE OF 168 LBS. PER SQ. YD.
(C3)	PROP. APPROX. 2.0" ASPHALT CONC. SURFACE COURSE, TYPE S9.5C, AT AN AVERAGE RATE OF 224 LBS PER SQ. YD.
(E1)	PROP. APPROX. 5.0" ASPHALT CONC. SURFACE COURSE, TYPE B25.0C, AT AN AVERAGE RATE OF 114 LBS PER SQ. YD.
(F1)	ASPHALT SURFACE TREATMENT, MAT COAT = 78
(M)	CENTERLINE MILLED RUMBLE STRIPS
(T1)	SHOULDER RECONSTRUCTION
(U)	EXISTING PAVEMENT
(V1)	MILLING OF EXISTING PAVEMENT, 1.5" DEPTH.
(V2)	MILLING OF EXISTING PAVEMENT, 2.0" DEPTH.

2026
UNION COUNTY RESURFACING

SCALE	DATE	DESIGN BY	APPROVED	REVISIONS
1/20	1/20	AMO	CLA	