


INTERSECTION EMULSION PLACEMENT
TWO LANE TWO WAY ROADWAY

STATE	PROJECT NO.	SHEET NO.	TOTAL SHEETS
N.C.	2026CPT.10.13.10901 2026CPT.10.13.20901	21	
F.A. PROJECT NO.			

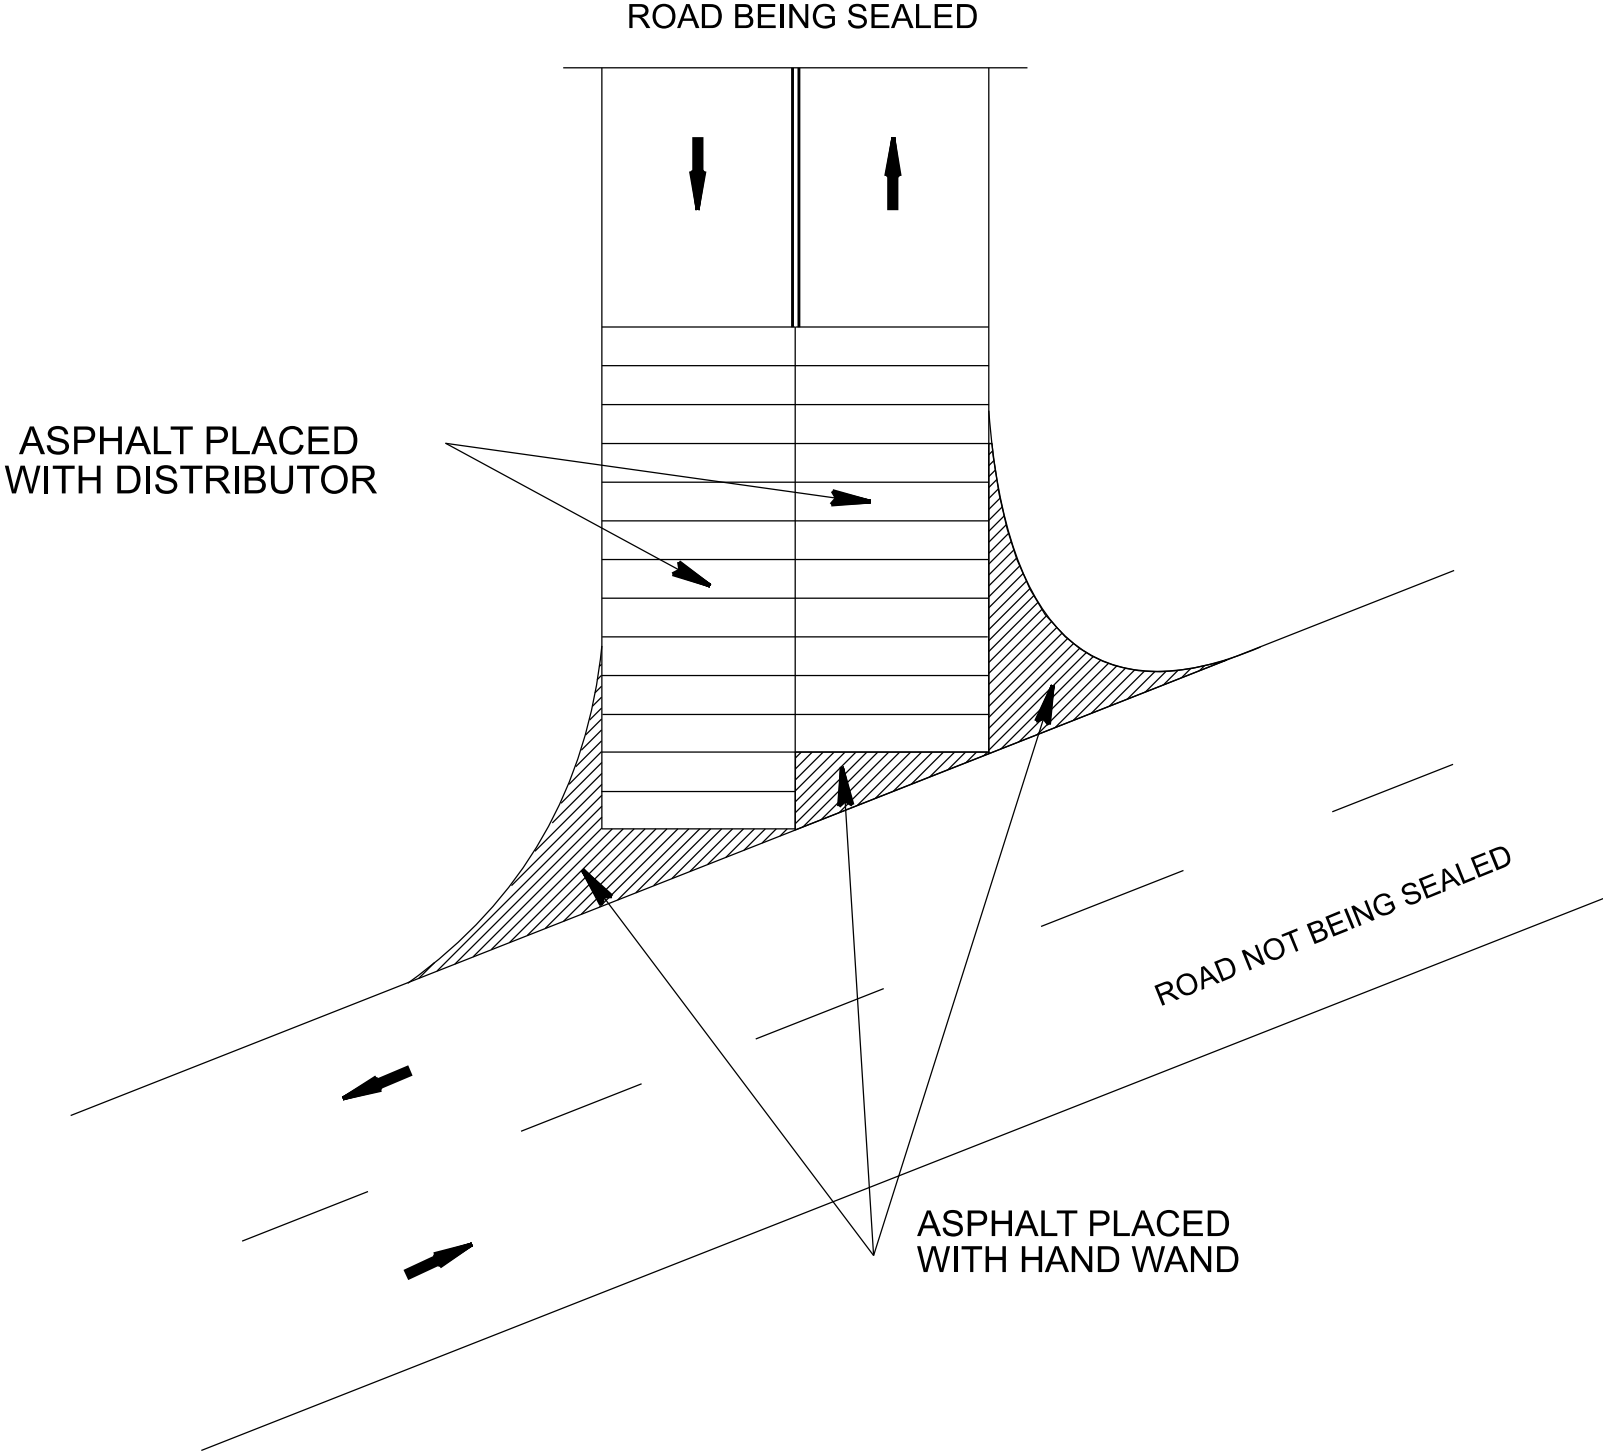

LEGEND

- ➡ DIRECTION OF TRAFFIC FLOW
- SKIP LINES
- == DOUBLE YELLOW LINES

INTERSECTION EMULSION PLACEMENT			
SCALE	NA		REVISIONS
DATE	9/19		
DWG. BY	TBL		
DESIGN BY	TBL		
APPROVED	TWB		