

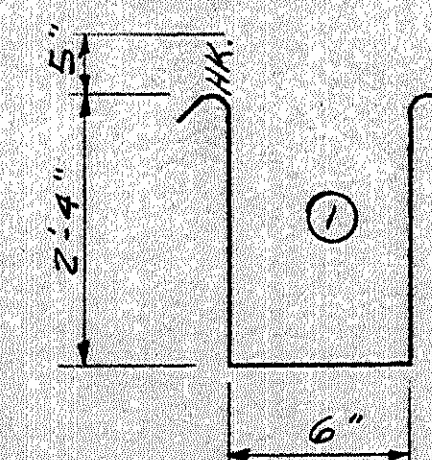


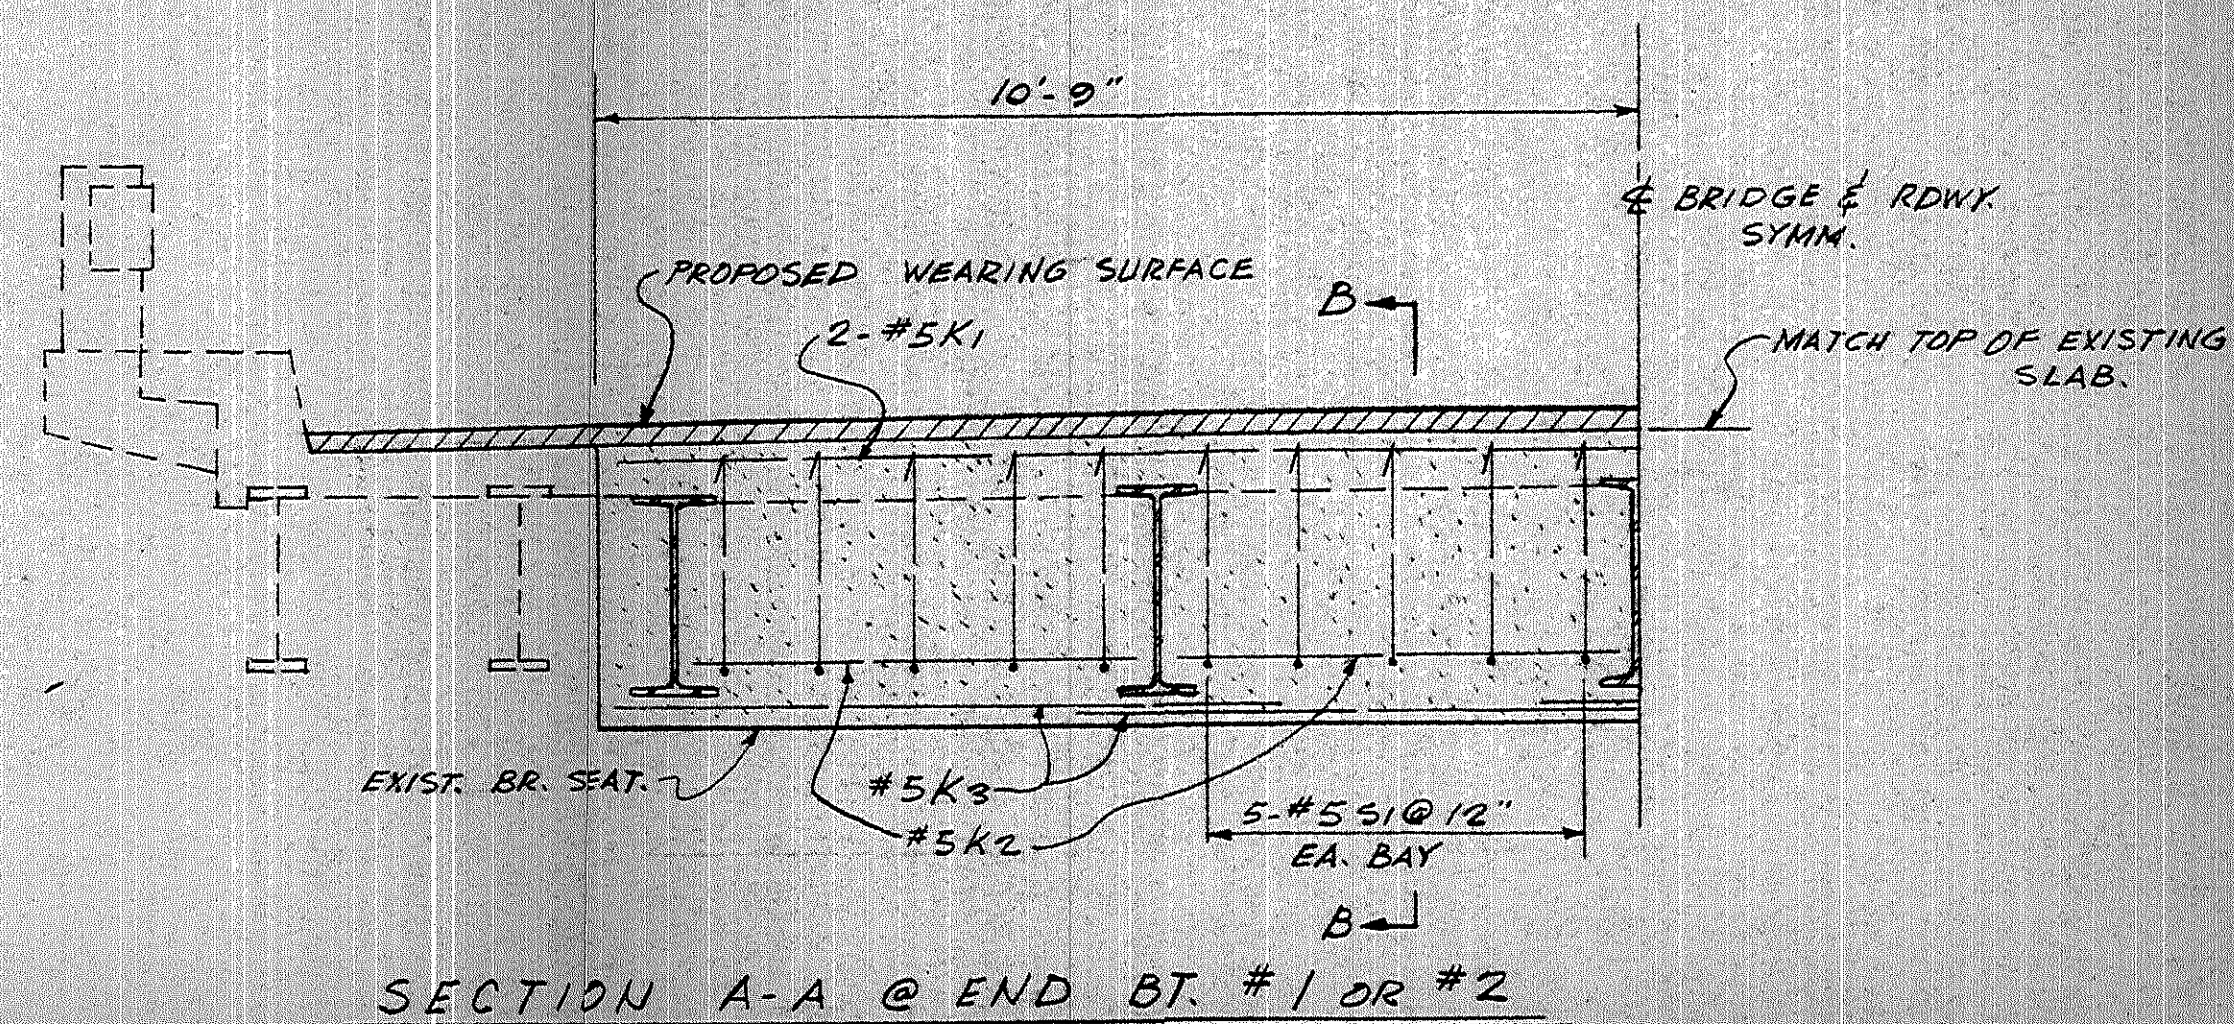

BILL OF MATERIAL						
BAR	NO	SIZE	TYPE	LENGTH	WEIGHT	
K1	4	#5	STR.	21'-2"	88	
K2	16	#5	STR.	4'-10"	80	
K3	16	#5	STR.	6'-0"	100	
S1	40	#4	1	6'-0"	160	
REINFORCING STEEL					LBS.	428
CLASS "A" CONC.					CU. YDS.	
@ E. BT. #1					2.4	
@ E. BT. #2					2.6	
TOTAL					5.0	

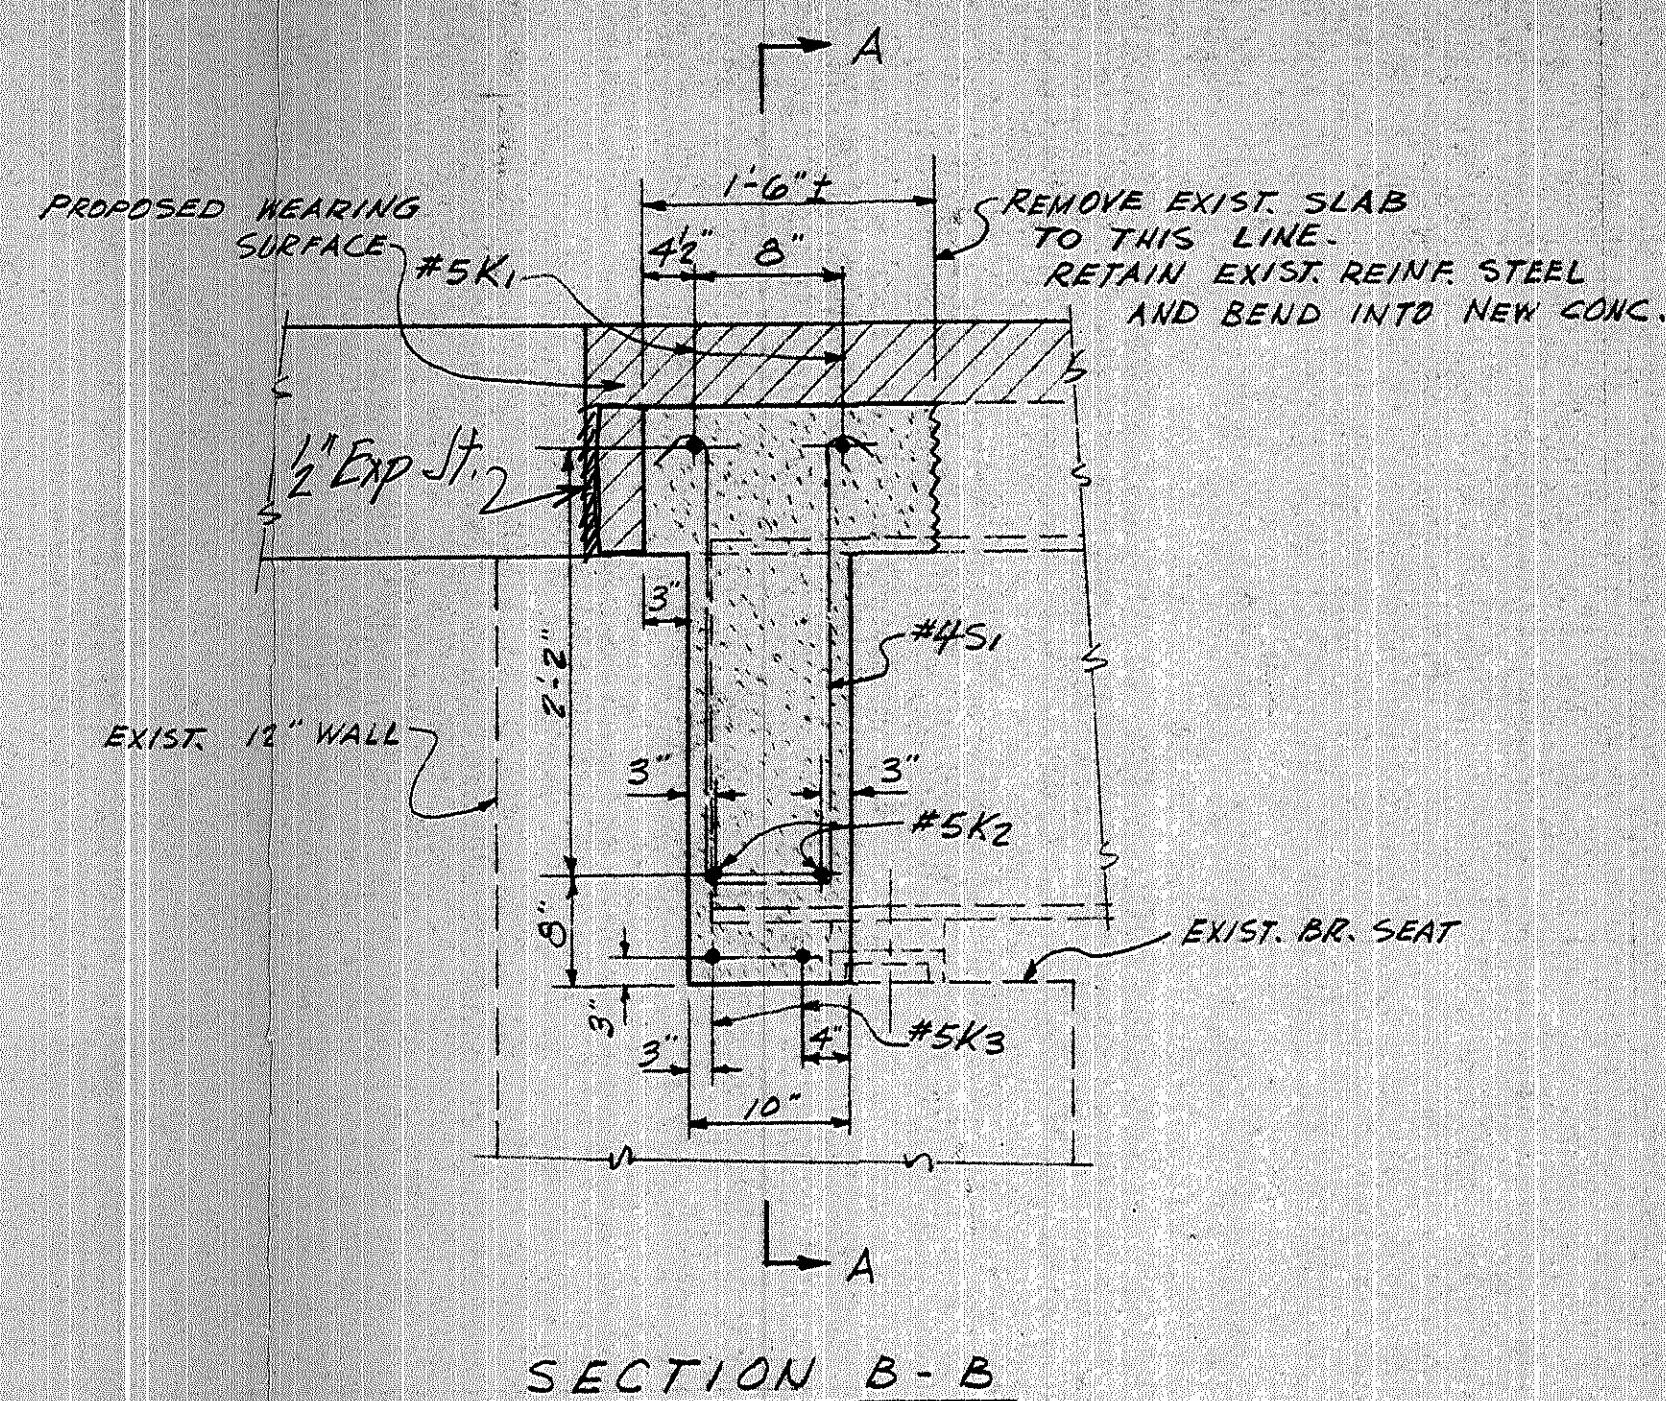

PROJECT No. ^{B.S.} 4-6-38-174
WAKE COUNTY
STATION: 130 + 10.35

STATE OF NORTH CAROLINA
STATE HIGHWAY COMMISSION
RALEIGH

NEW END WALLS

SEPTEMBER 1964

REVISIONS						SHEET NO.
NO.	BY	DATE	NO.	BY	DATE	
1			3			TOTAL SHEETS
2			4			