


09/08/25

SYTIME\$\$\$\$
\$\$\$\$DON\$\$\$\$
\$\$\$\$USERNAME\$\$\$\$
\$\$\$\$\$\$\$\$

CONTRACT: C205120 TIP PROJECT: I-5831B

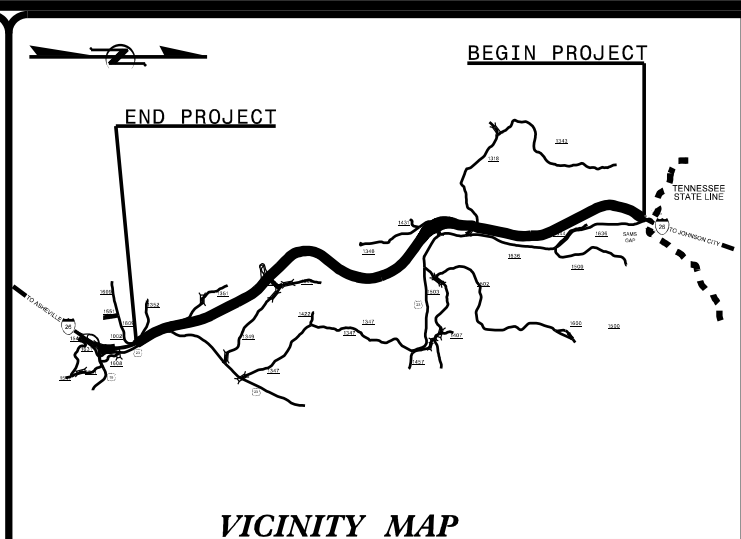



VICINITY MAP

STATE OF NORTH CAROLINA
DIVISION OF HIGHWAYS
MADISON COUNTY

LOCATION: I-26 FROM TENNESSEE STATE LINE
MM 0.10 TO MM 8.45

TYPE OF WORK: DIAMOND GRINDING, ROLLER COMPACTED
CONCRETE SHOULDERS AND GUARDRAIL

STATE	STATE PROJECT REFERENCE NO.	SHEET NO.	TOTAL SHEETS
N.C.	I-5831B	1	16
STATE FUND NO.	F.A.FUND NO.	DESCRIPTION	
53037.1.2	5303701	PE	
53037.3.3	5303701	CONST.	

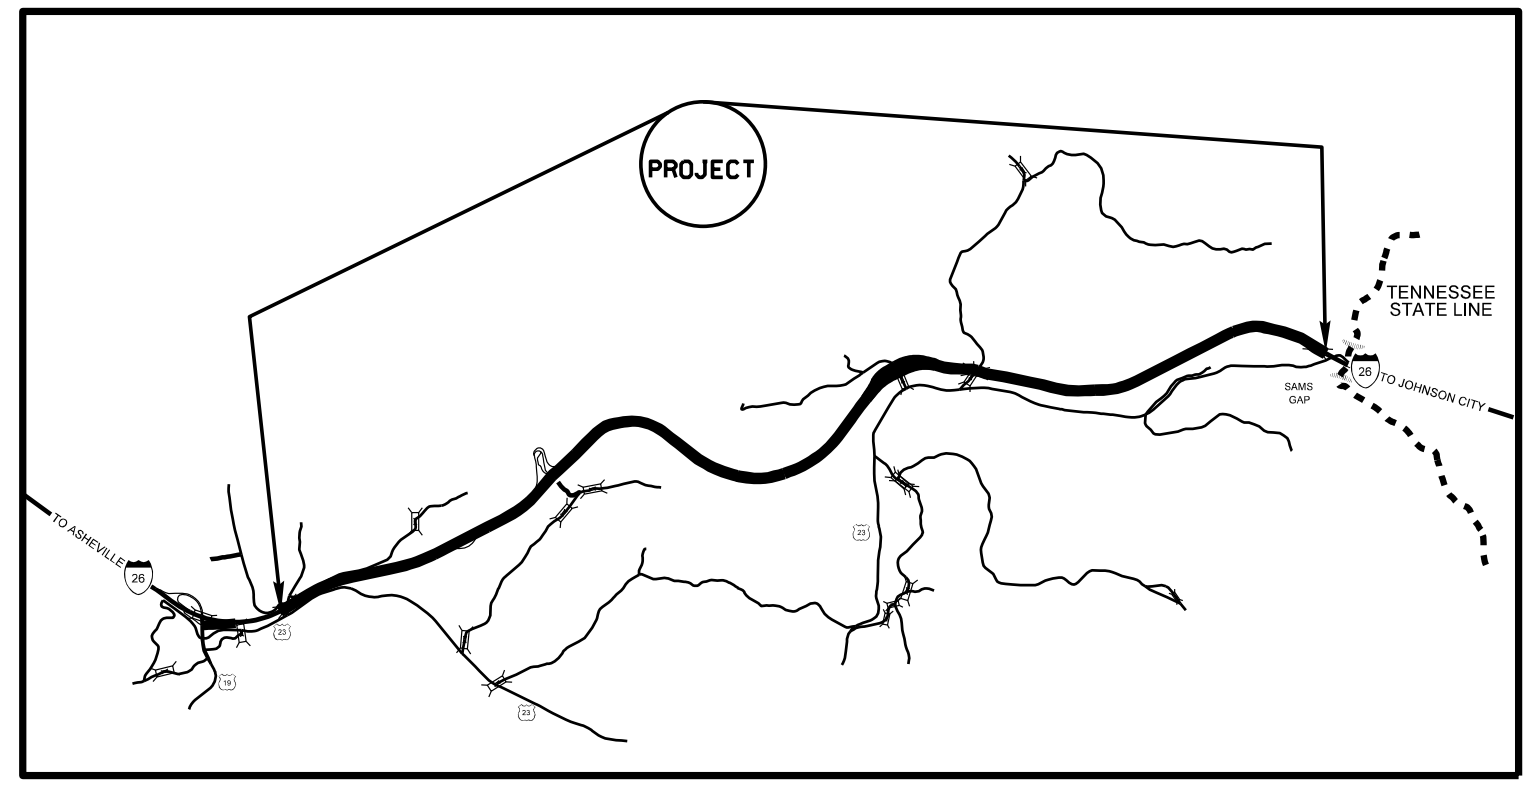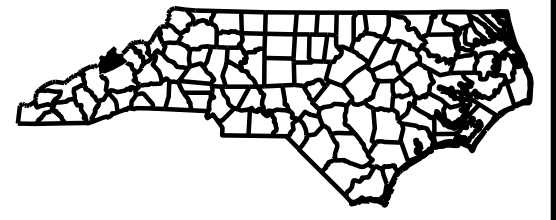

2024 ROADWAY ENGLISH STANDARD DRAWINGS

See Sheet 2 for Roadway Standards as appear in "Roadway Standard Drawings" Highway Design Branch - N. C. Department of Transportation - Raleigh, N.C., Dated January, 2024 are applicable to this project and by reference hereby are considered a part of these plans:

PROJECT LENGTH

LENGTH ROADWAY TIP PROJECT I-5831B = 8.320 MI
TOTAL LENGTH OF TIP PROJECT I-5831B = 8.320 MI

Prepared in the Office of:
DIVISION OF HIGHWAYS
1000 Birch Ridge Dr., Raleigh NC, 27610

2024 STANDARD SPECIFICATIONS

RIGHT OF WAY DATE:

LETTING DATE:
DEC 16, 2025

CHRIS DEYTON, PE
PROJECT ENGINEER

GRAHAM MARIE ATKINSON
PROJECT DESIGN ENGINEER

