


STATE	PROJECT NO.	SHEET NO.	TOTAL SHEETS
N.C.		2	
WBS NO. 2026CPT.10.07.10601			

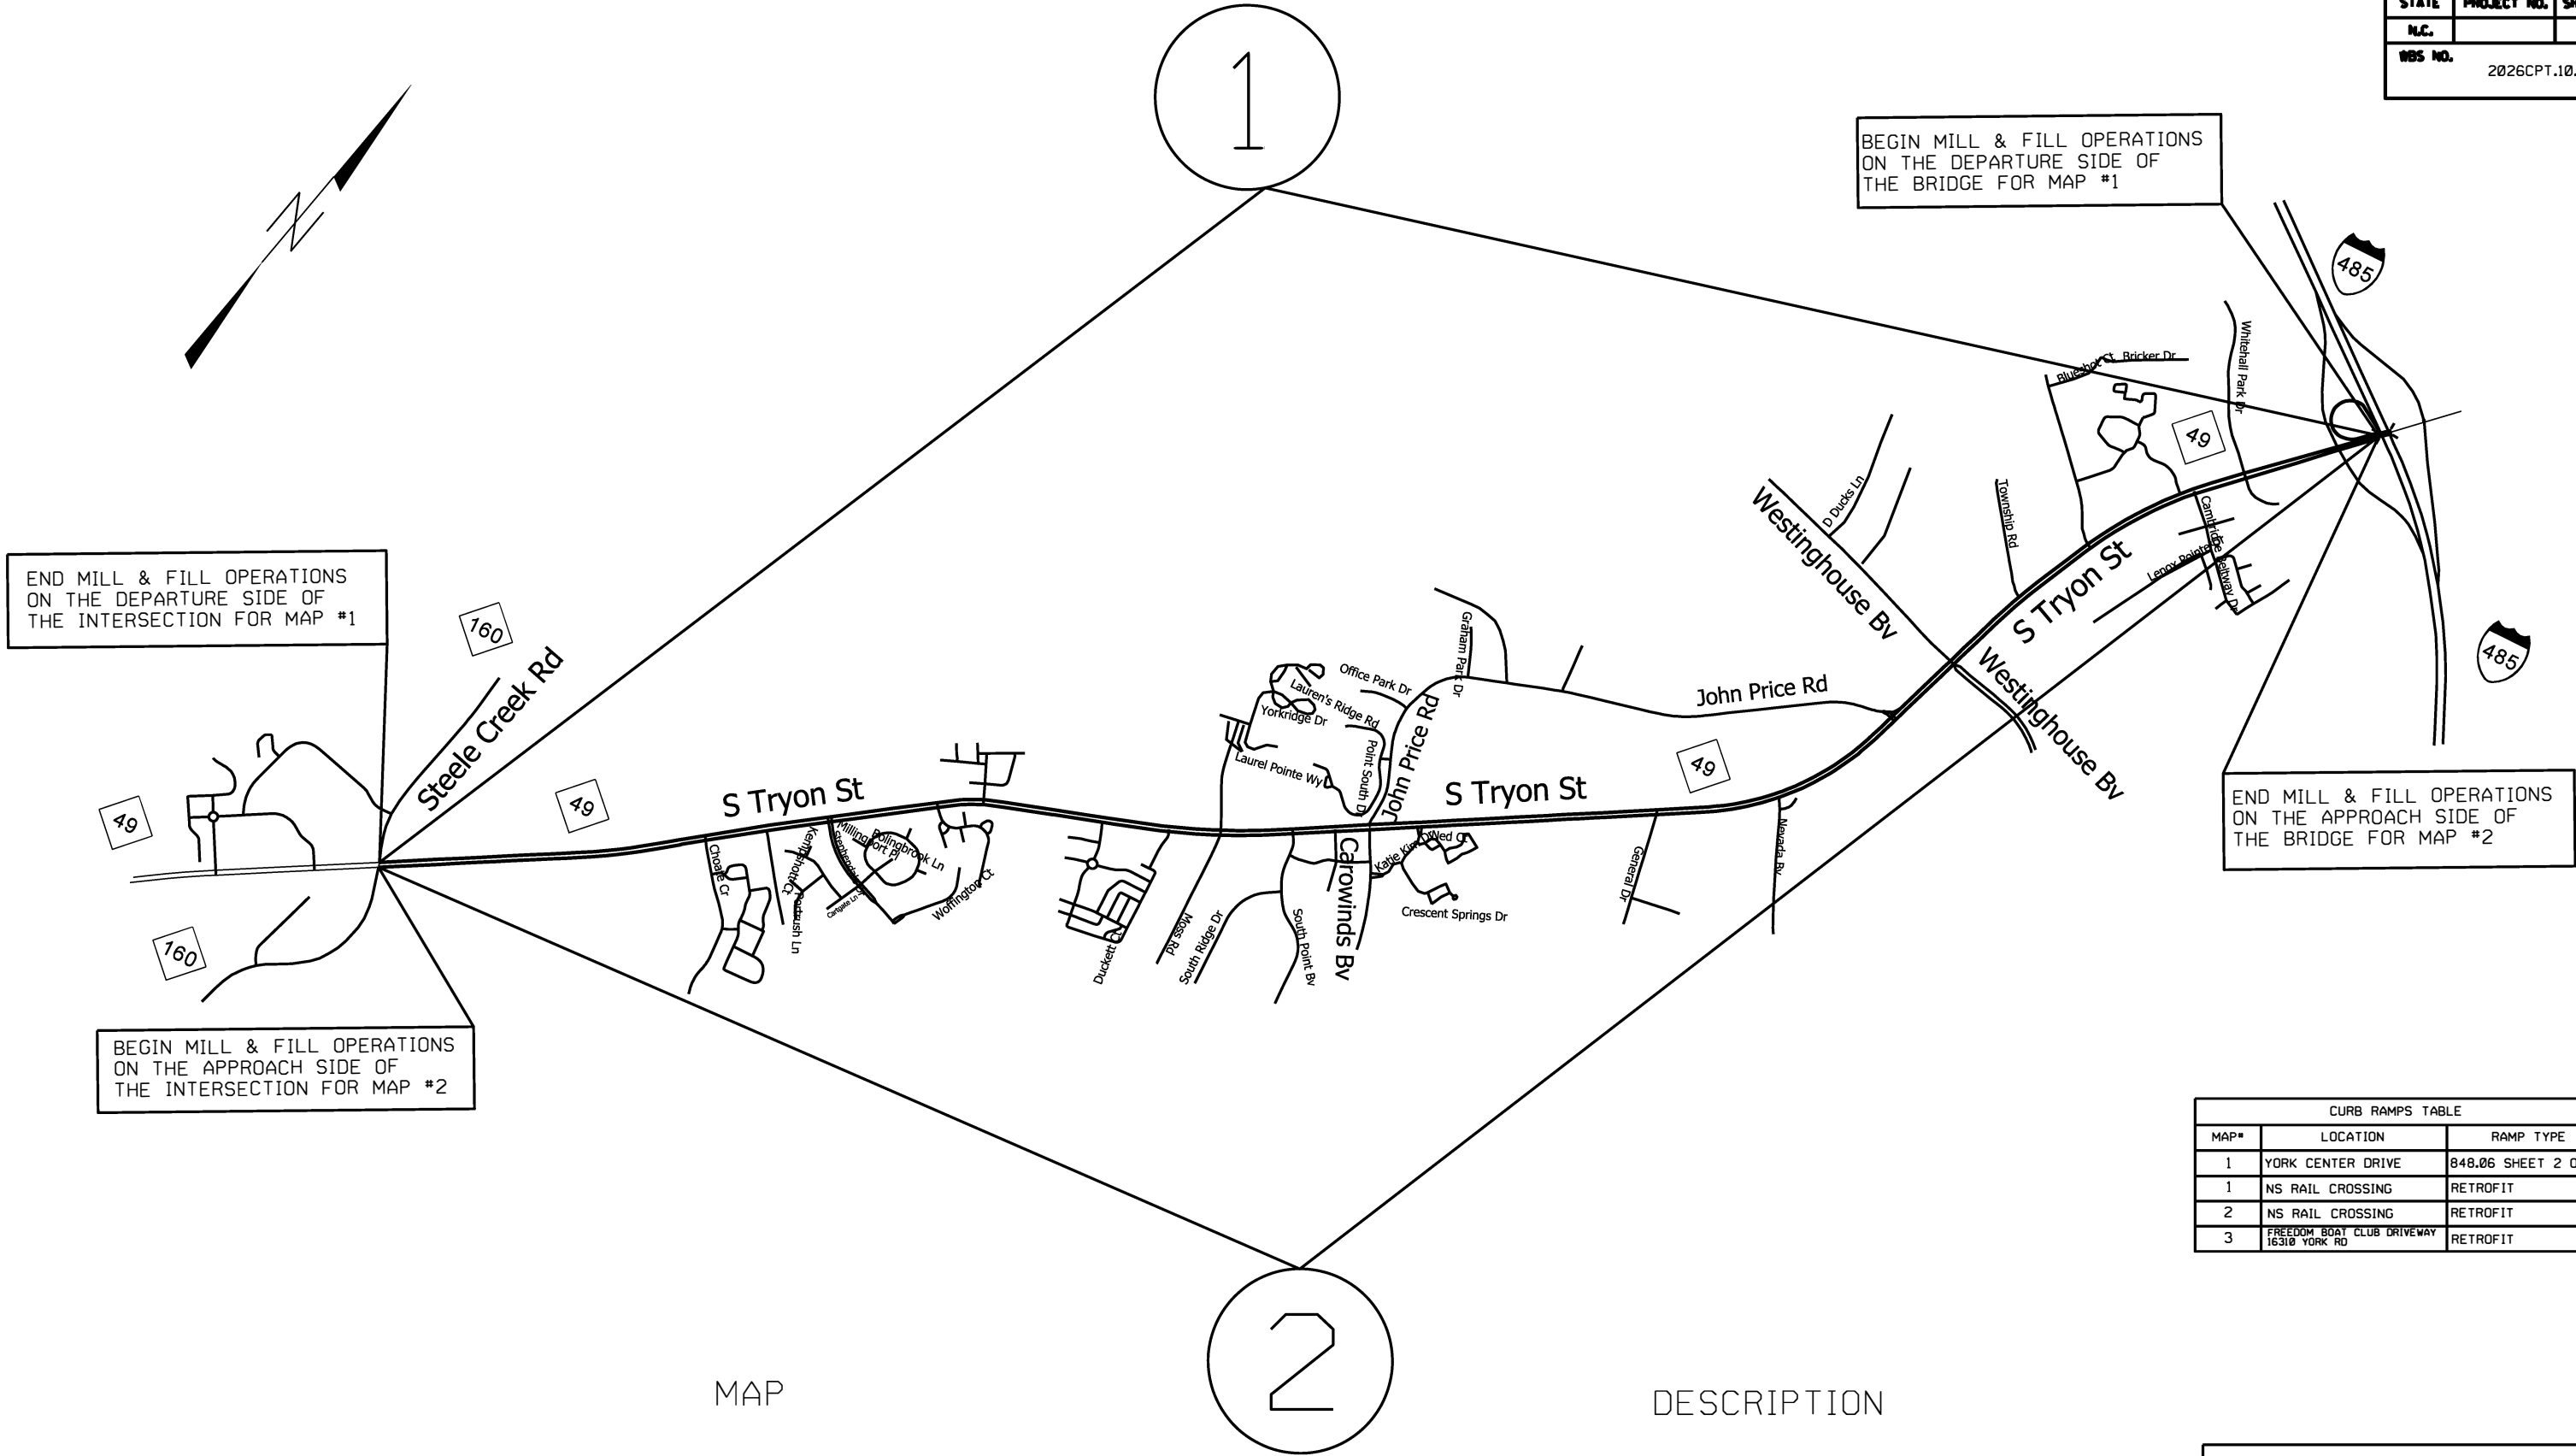

CURB RAMPS TABLE		
MAP#	LOCATION	RAMP TYPE
1	YORK CENTER DRIVE	848.06 SHEET 2 OF 3
1	NS RAIL CROSSING	RETROFIT
2	NS RAIL CROSSING	RETROFIT
3	FREEDOM BOAT CLUB DRIVEWAY 16310 YORK RD	RETROFIT

#1 SB NC 49 S. TRYON STREET

FROM BRIDGE AT I-485 TO STEELE CREEK ROAD

#2 NB NC 49 S. TRYON STREET

FROM STEELE CREEK ROAD TO BRIDGE AT I-485

2026 MECKLENBURG COUNTY
RESURFACING CONTRACT #1

SCALE	-NA-		REVISIONS	
DATE				
OWG. BY	JHE			
DESIGN BY				
APPROVED				