
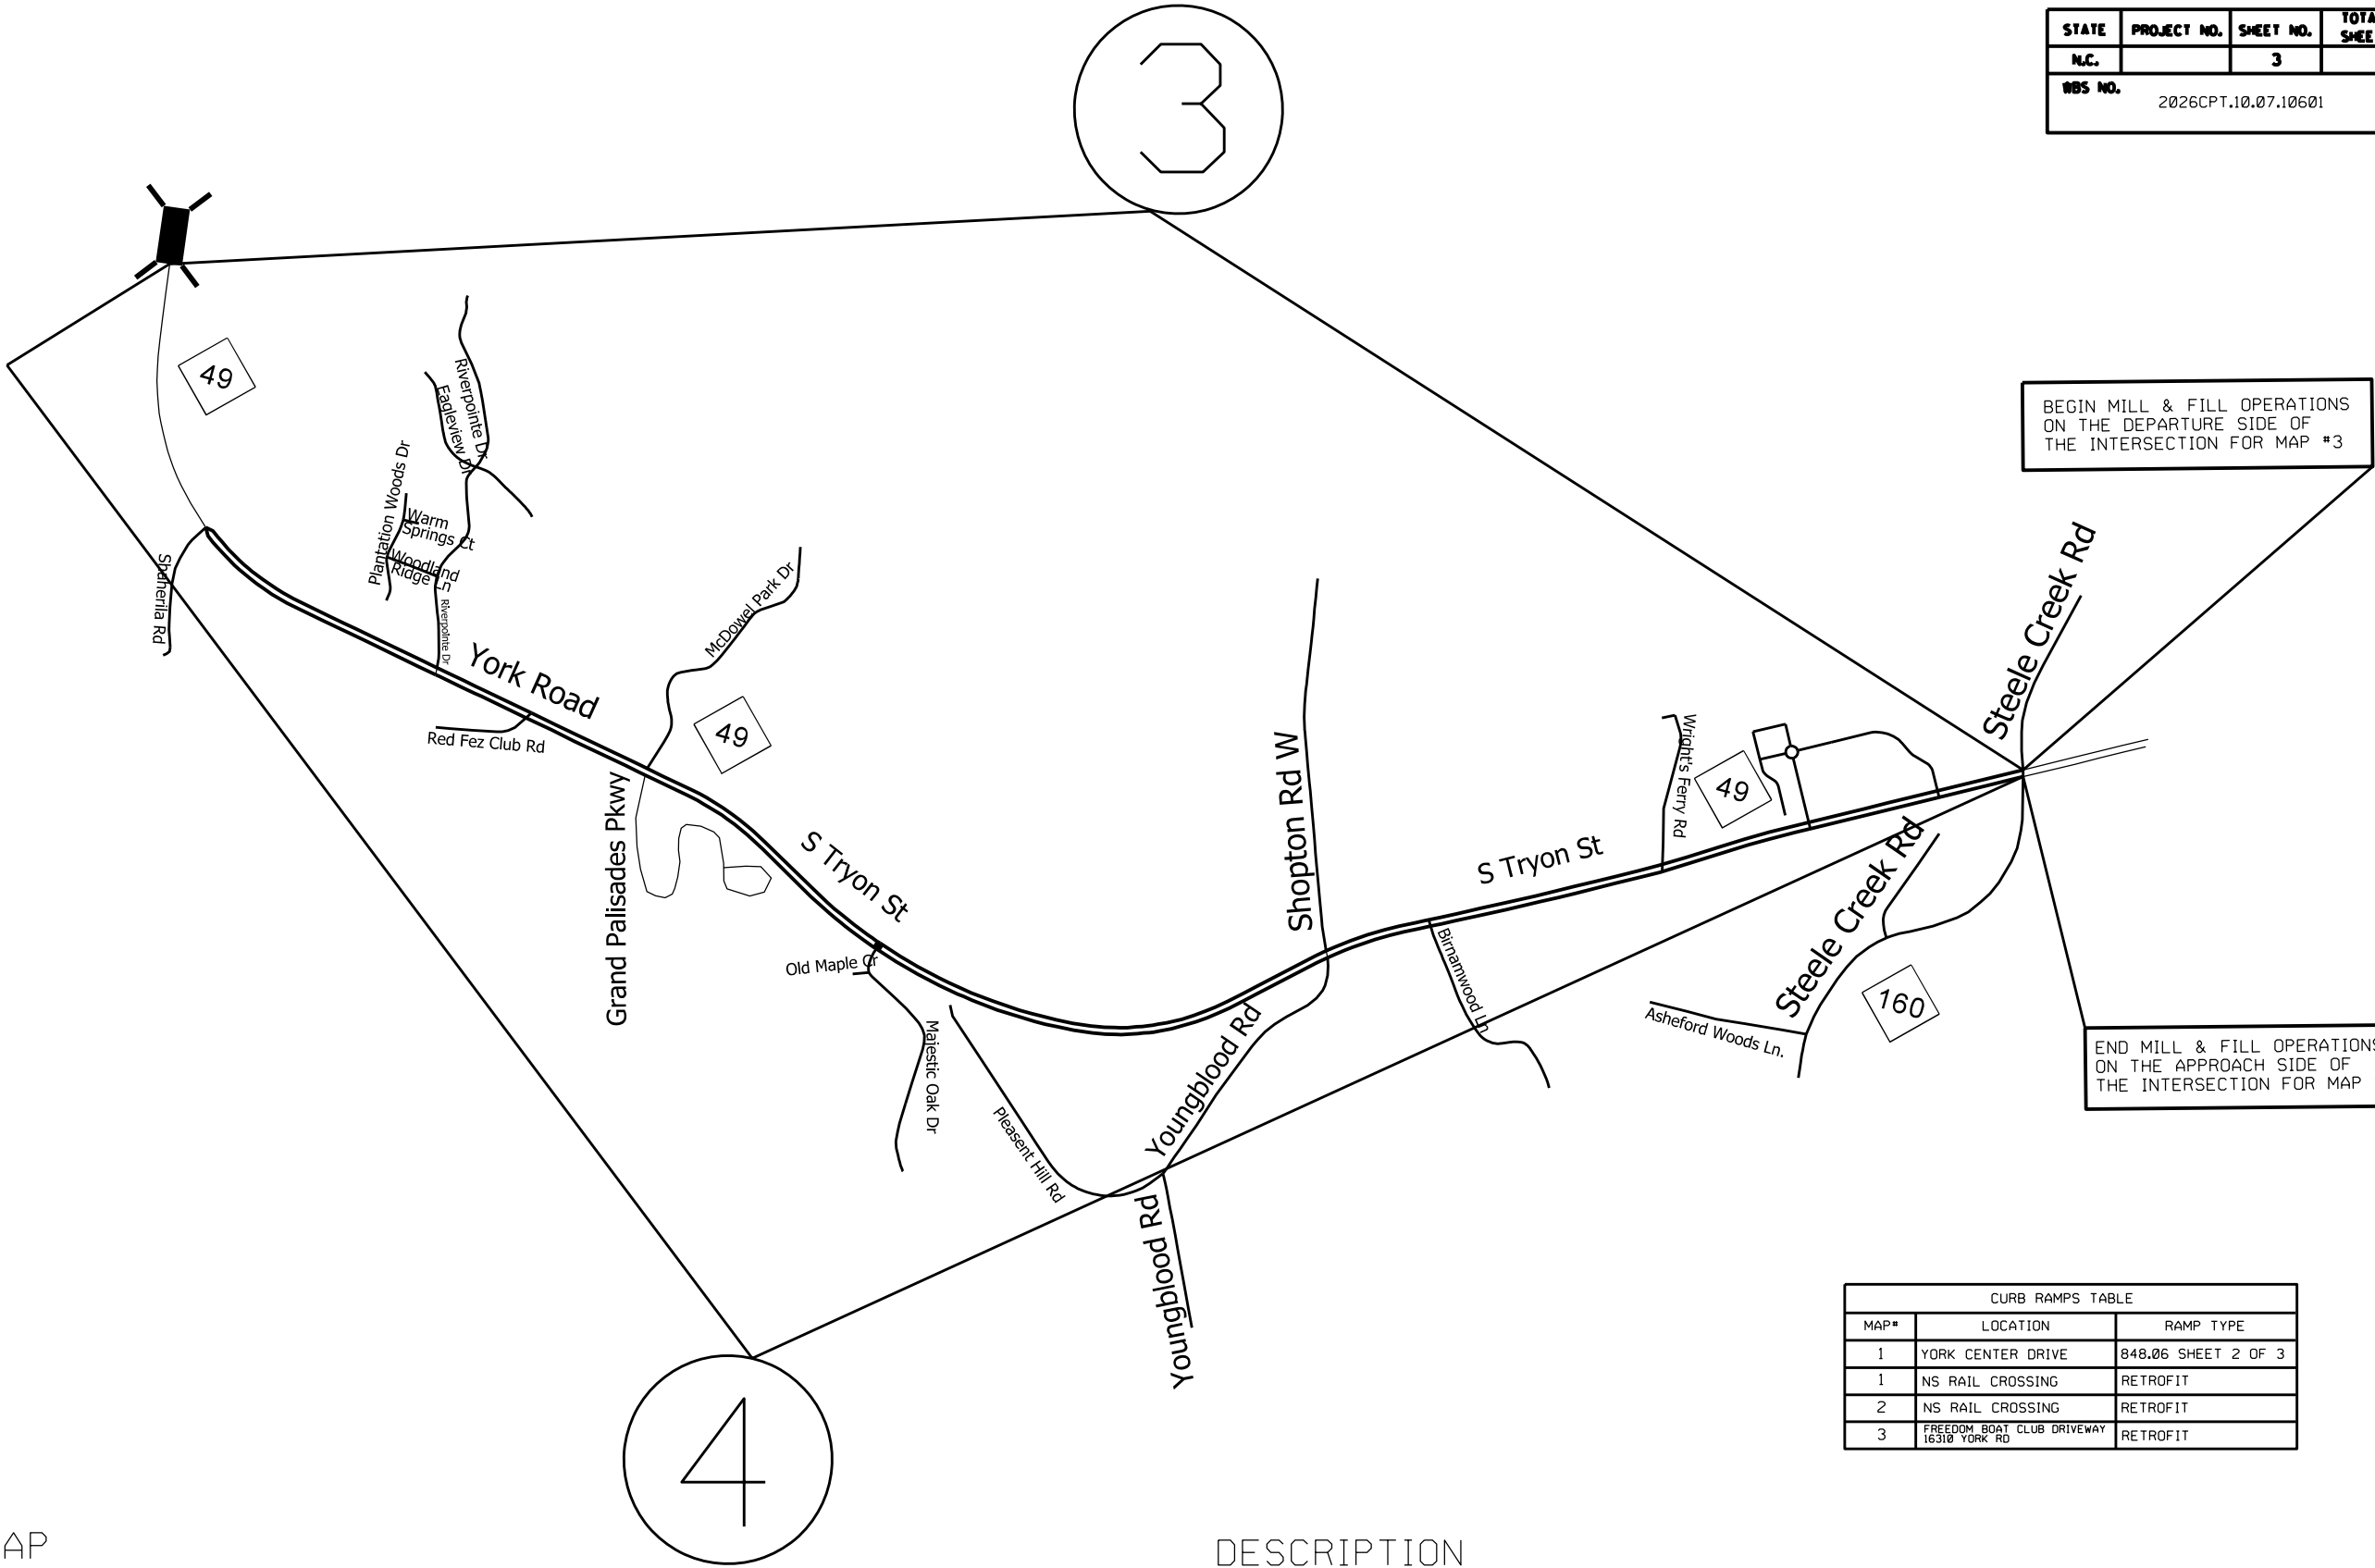


STATE	PROJECT NO.	SHEET NO.	TOTAL SHEETS
N.C.		3	
RDS NO.			2026CPT.10.07.10601

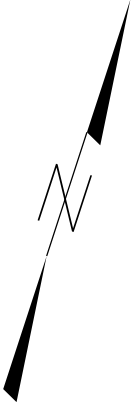

CURB RAMPS TABLE		
MAP#	LOCATION	RAMP TYPE
1	YORK CENTER DRIVE	848.06 SHEET 2 OF 3
1	NS RAIL CROSSING	RETROFIT
2	NS RAIL CROSSING	RETROFIT
3	FREEDOM BOAT CLUB DRIVEWAY 16310 YORK RD	RETROFIT

MAP

#3 SB NC 49 S. TRYON ST/YORK ROAD

#4 NB NC 49 YORK ROAD/S. TRYON ST

DESCRIPTION

FROM STEELE CREEK RD TO BUSTER BOYD BRIDGE

FROM BUSTER BOYD BRIDGE TO STEELE CREEK RD

2026 MECKLENBURG COUNTY
RESURFACING CONTRACT #1

SCALE

DATE

DWG. BY

DESIGN BY

APPROVED

-NA-

JHE



REVISIONS
