
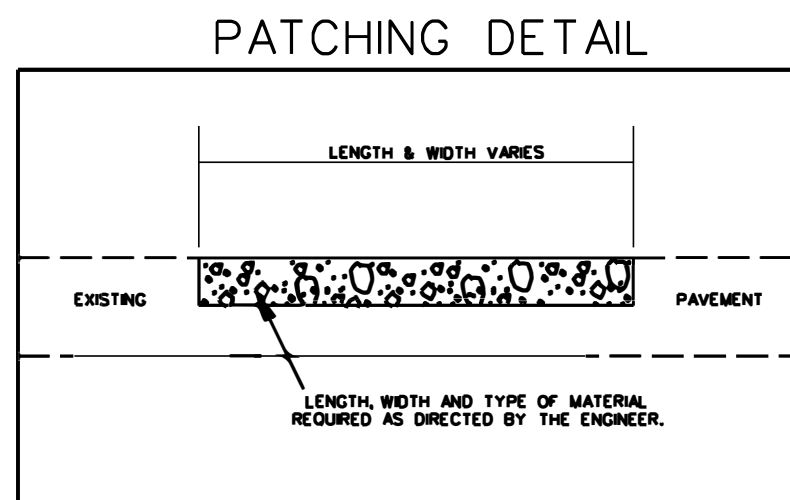
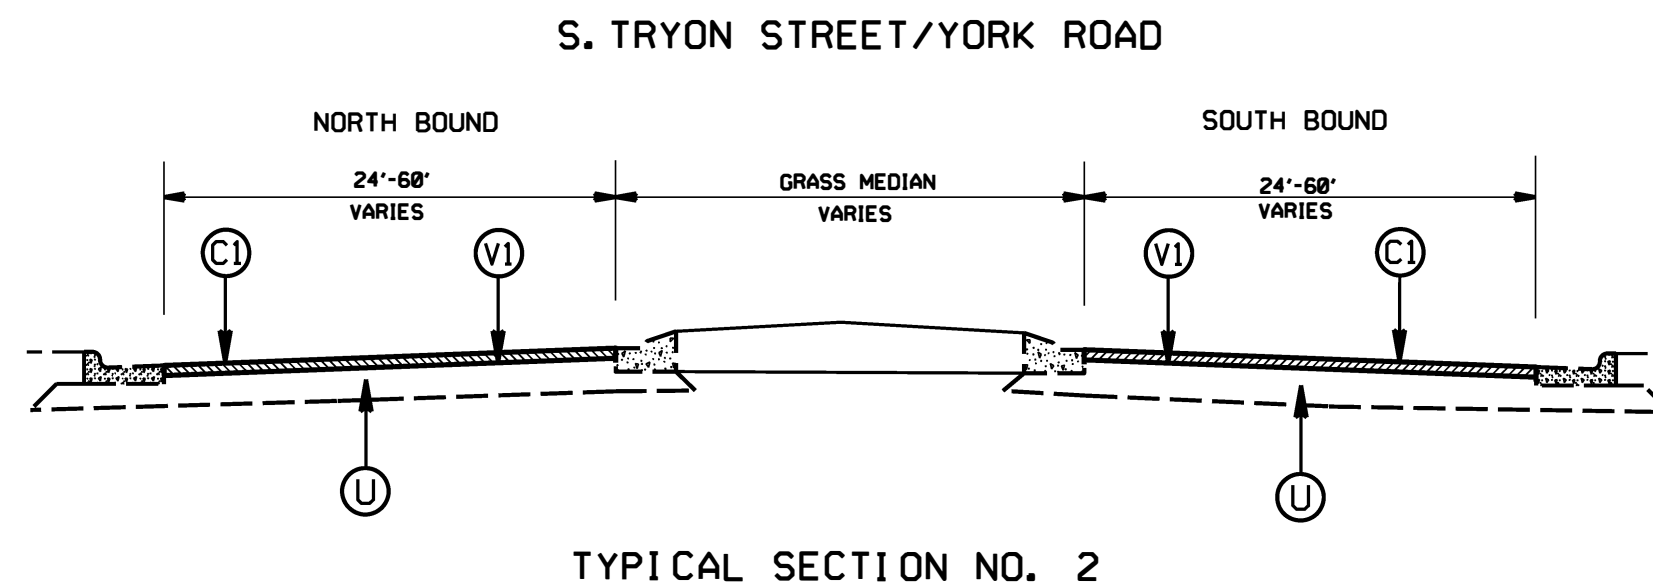


STATE	PROJECT NO.	SHEET NO.	TOTAL SHEETS
N.C.		4	
WBS NO. 2026CPT.10.07.10601			

PAVEMENT SCHEDULE	
C1	PROP. APPROX. 1.5" ASPHALT CONCRETE SURFACE COURSE, TYPE S9.5C, AT AN AVERAGE RATE OF 168 LBS. PER SQ. YD.
U	EXISTING PAVEMENT
V1	MILLING 1.5" DEPTH
V2	INCIDENTAL MILLING

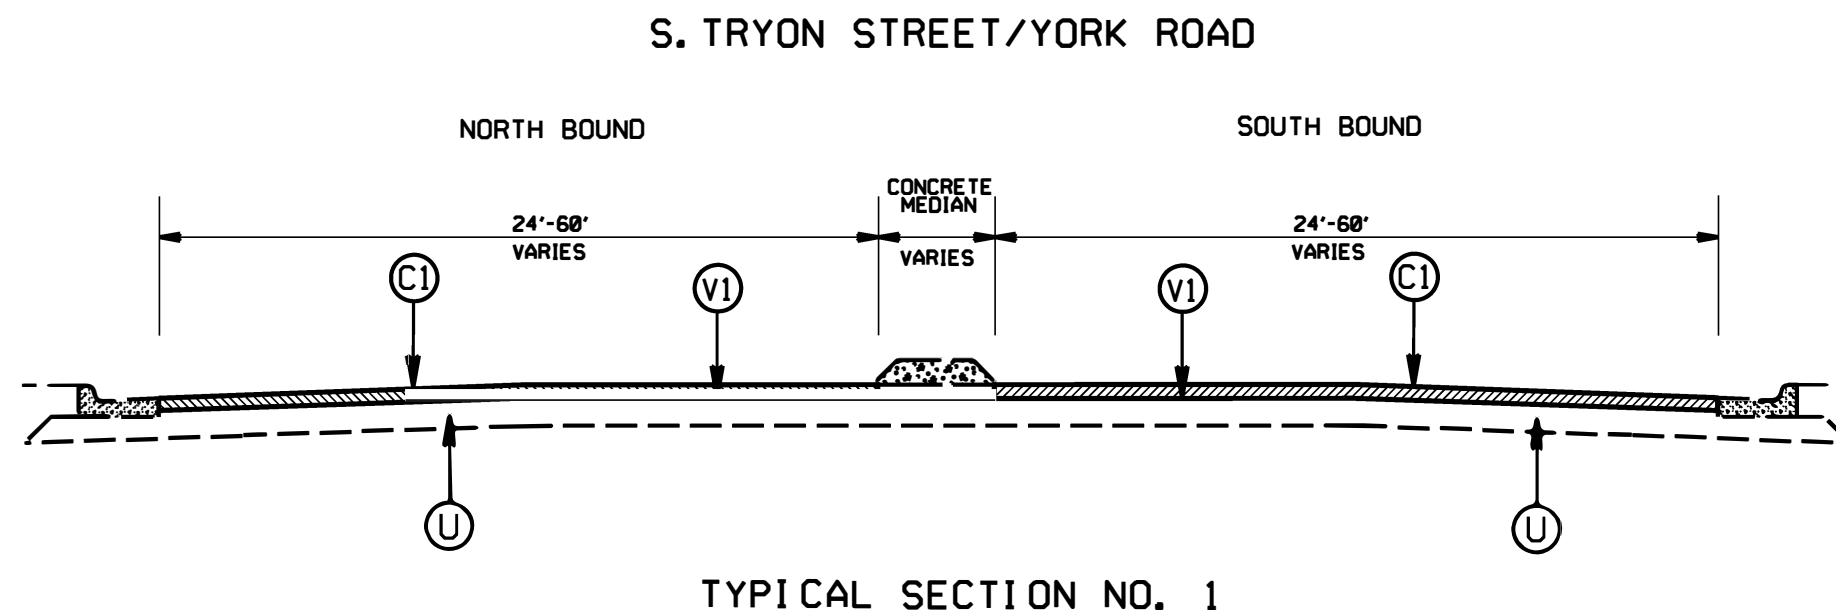

2026 MECKLENBURG COUNTY
RESURFACING CONTRACT 1

SCALE	NA		REVISIONS	
DATE				
DWG. BY	JHE			
DESIGN BY				
APPROVED				