

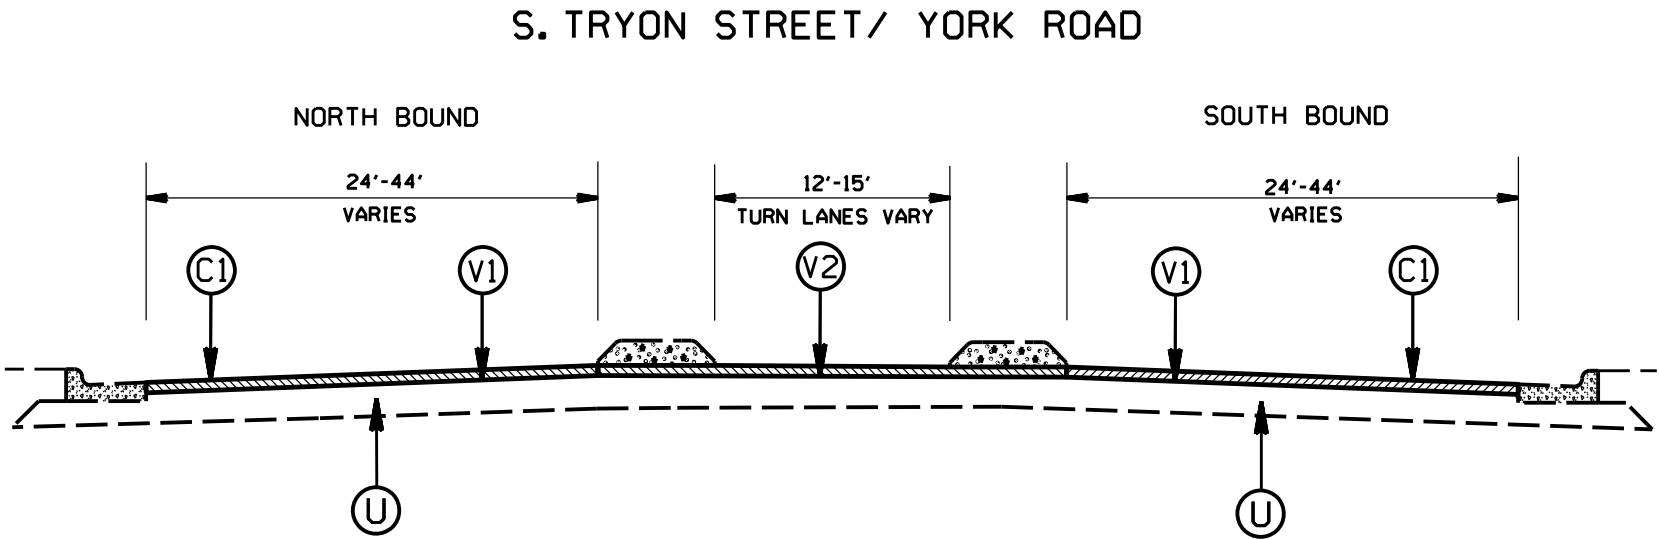


STATE	PROJECT NO.	SHEET NO.	TOTAL SHEETS
N.C.		5	
WBS NO. 2026CPT.10.07.10601			

PAVEMENT SCHEDULE	
C1	PROP. APPROX. 1.5" ASPHALT CONCRETE SURFACE COURSE, TYPE S9.5C, AT AN AVERAGE RATE OF 168 LBS. PER SQ. YD.
U	EXISTING PAVEMENT
V1	MILLING 1.5" DEPTH
V2	INCIDENTAL MILLING

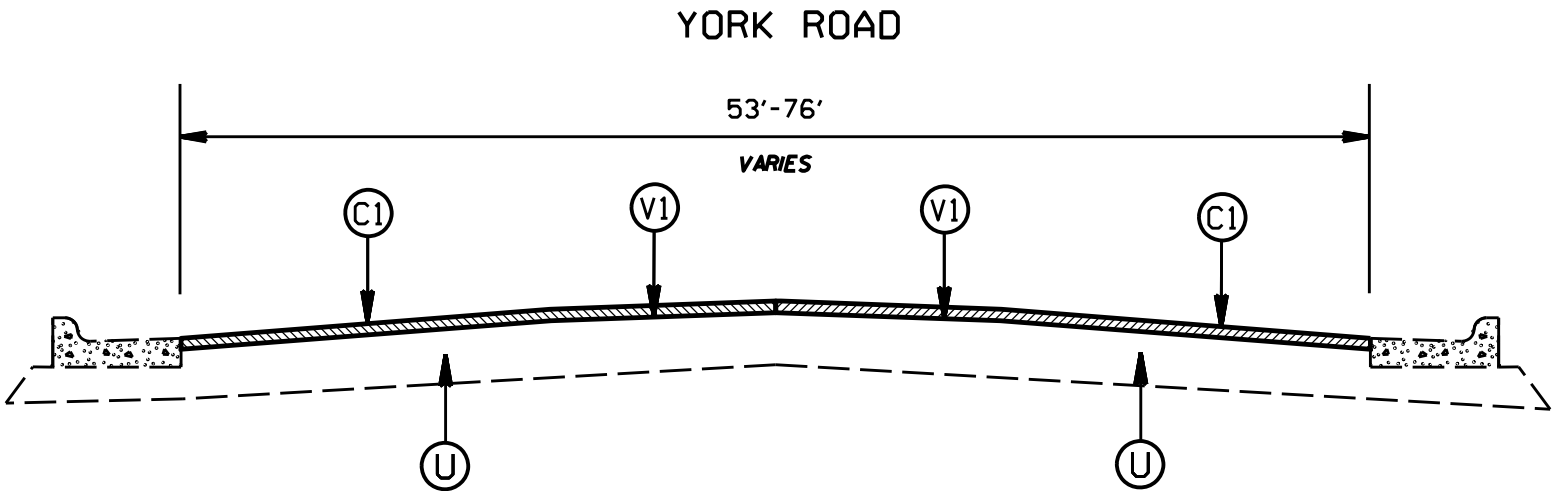

TYPICAL SECTION NO. 3

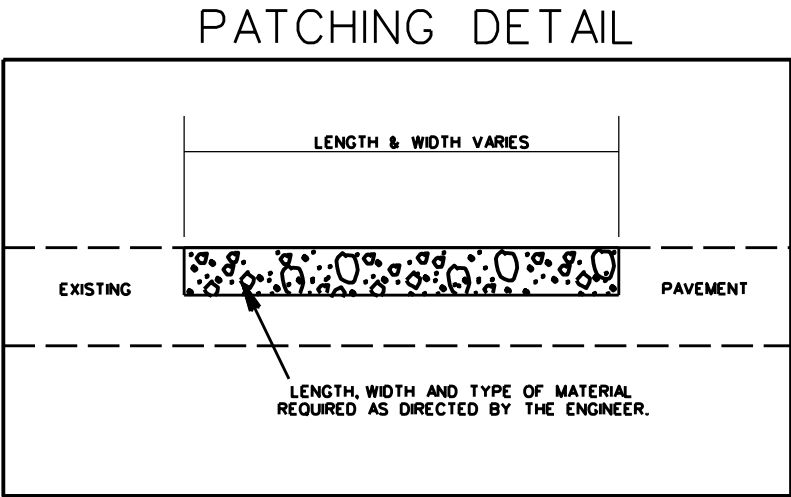

TYPICAL SECTION NO. 4

2026 MECKLENBURG COUNTY RESURFACING CONTRACT 1			
SCALE	-NA-		REVISIONS
DATE			
DWG. BY	JHE		
DESIGN BY			
APPROVED			