



10'-30'/SP SKIP LINE

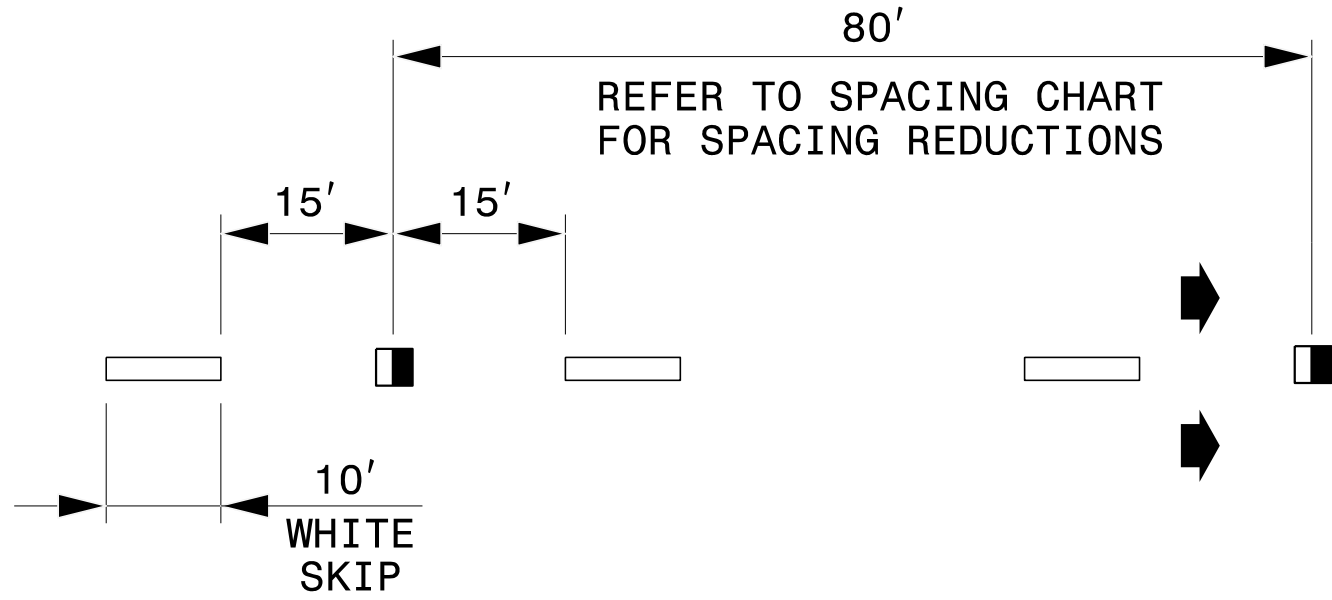

3'-9'/SP MINI-SKIP LINE

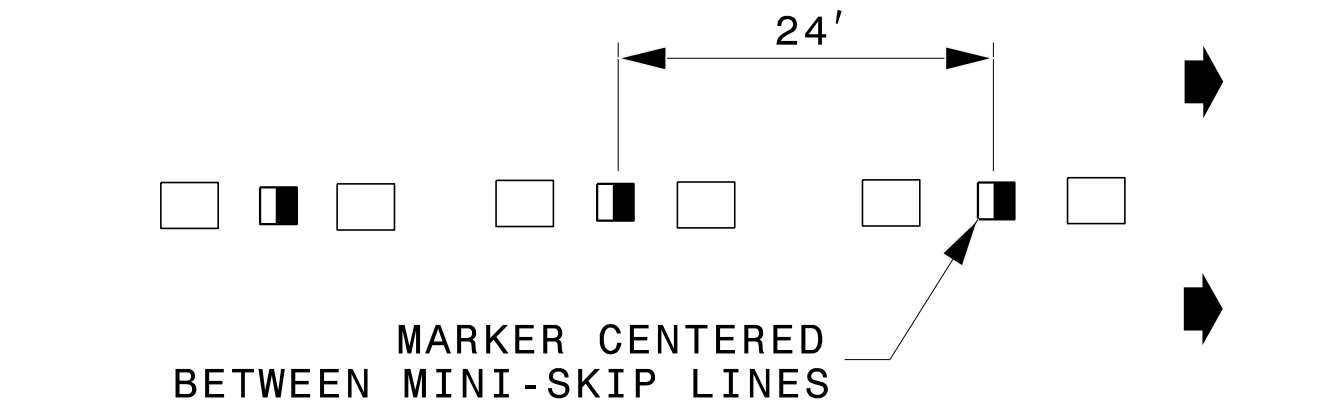


LEGEND

 CRYSTAL/RED PAVEMENT MARKER


 YELLOW/YELLOW PAVEMENT MARKER

 DIRECTION OF TRAFFIC FLOW

GORE LINES

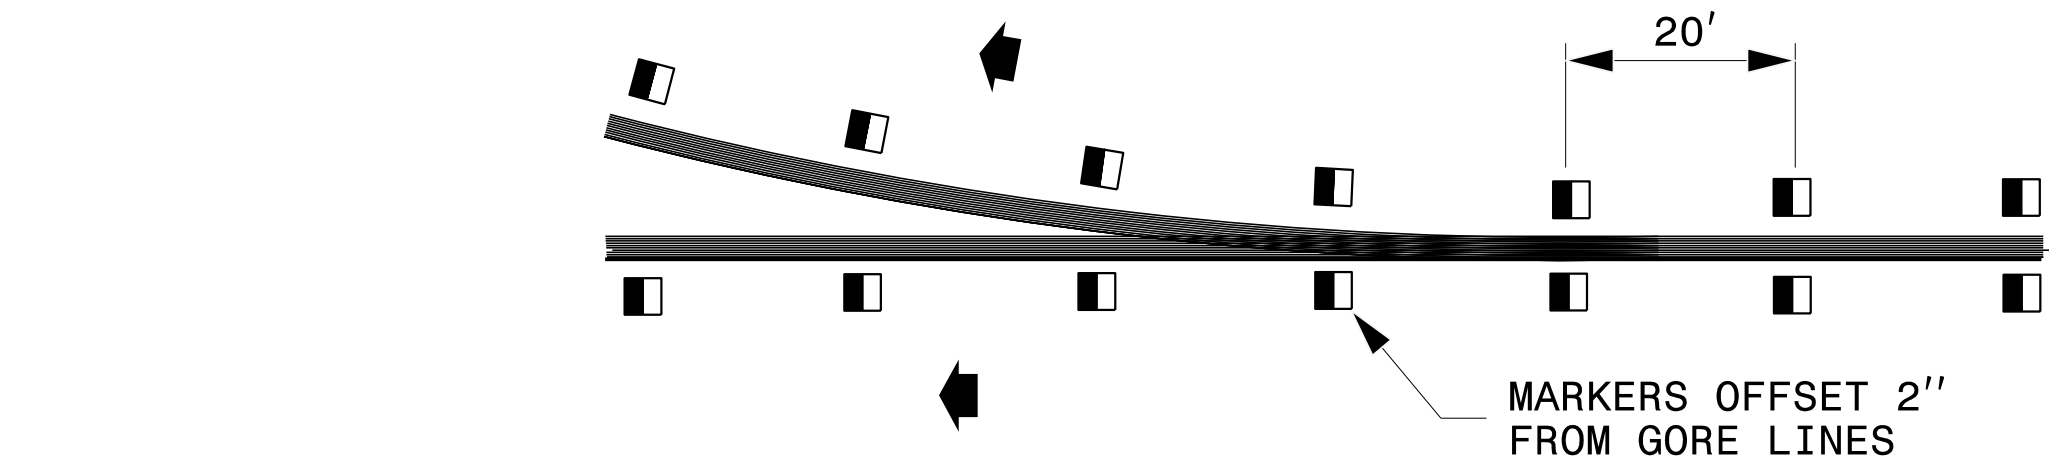


YELLOW CENTER LINES

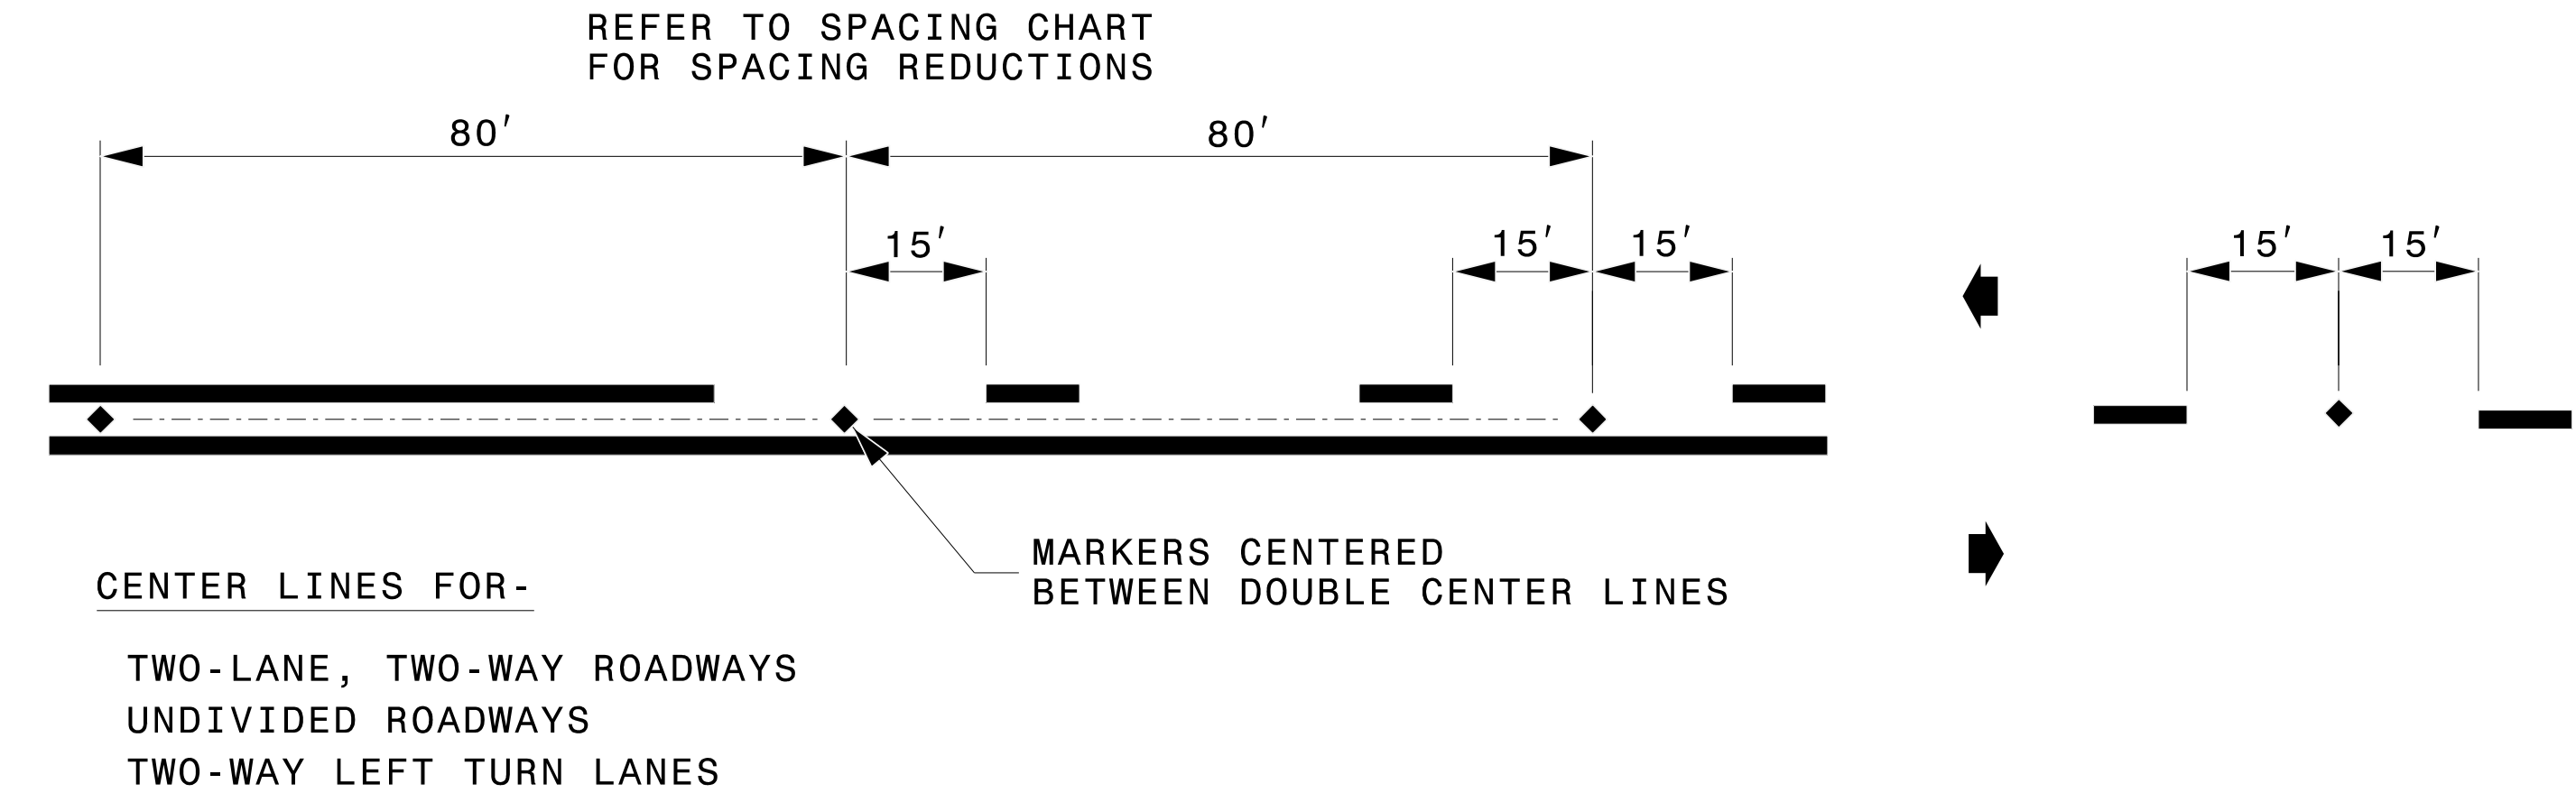

DETAIL OF PAVEMENT MARKER PLACEMENT

RAISED REFLECTIVE PAVEMENT MARKERS

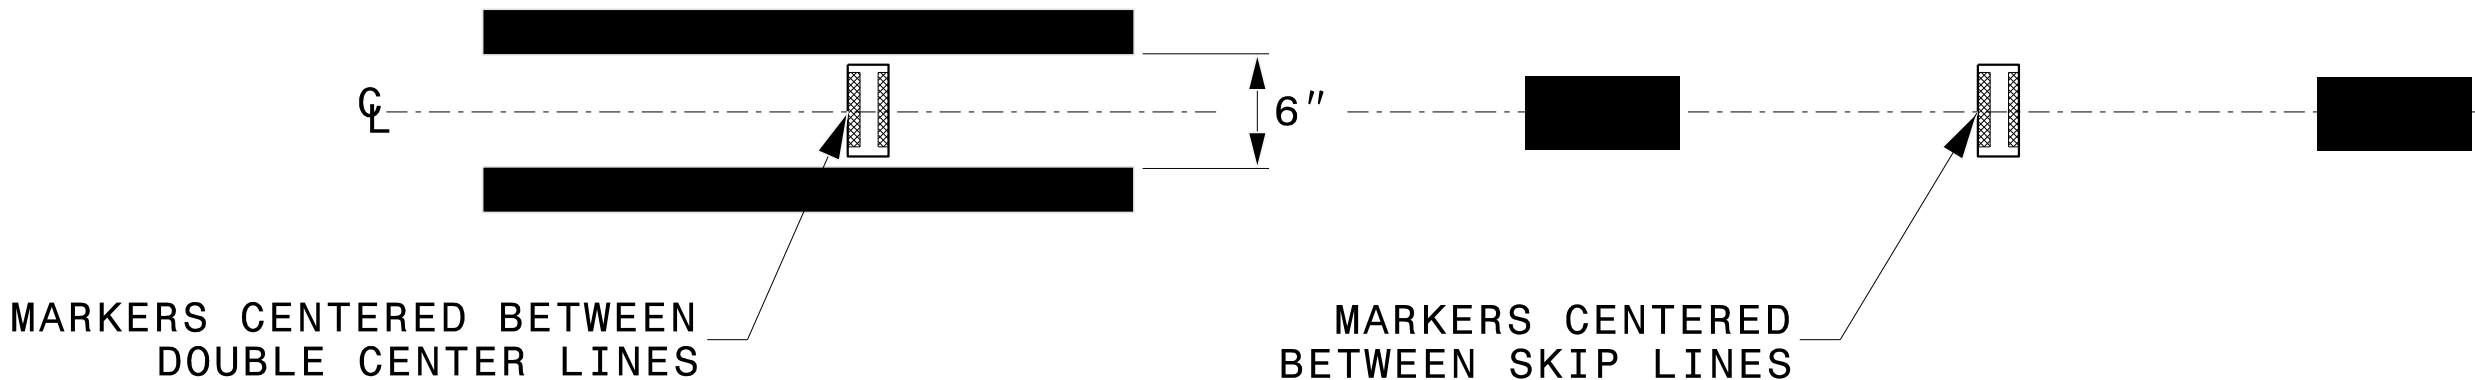

STATE OF NORTH CAROLINA
DEPT. OF TRANSPORTATION
DIVISION OF HIGHWAYS
RALEIGH, N.C.

ROADWAY DETAIL DRAWING FOR
RAISED PAVEMENT MARKERS
INSTALLATION SPACING

SHEET 2 OF 3
1250D01



Signed by:
Matthew V. Springer, PE
EC60FEE8B584403...

CONTRACTS STANDARDS
AND DEVELOPMENT UNIT
Office 919-707-8950 FAX 919-250-4119

SEE TITLE BLOCK

ORIGINAL BY: M.V. SPRINGER	DATE: 2-15-24
MODIFIED BY:	DATE:
CHECKED BY:	DATE:
FILE SPEC.:	