

STATE OF NORTH CAROLINA
DEPARTMENT OF TRANSPORTATION

PAVEMENT MARKING PLAN
ROCKINGHAM COUNTY

LOCATION: BRIDGE NO. 780163 ON US 158
OVER HOGANS CREEK

INDEX

SHEET NO.	DESCRIPTION
PMP-1	PAVEMENT MARKING PLAN INDEX, GENERAL NOTES, ROADWAY STANDARD DRAWINGS, AND PAVEMENT MARKING SCHEDULE
PMP-2	RAISED PAVEMENT MARKERS - DETAIL IN LIEU OF STANDARD FOR ROADWAY STANDARD DRAWING 1250.01 SHEET 2 OF 3
PMP-3	PAVEMENT MARKING DETAILS

ROADWAY STANDARD DRAWING

THE FOLLOWING ROADWAY STANDARDS AS APPEAR IN "ROADWAY STANDARD DRAWINGS" - PROJECT SERVICES UNIT - N.C. DEPARTMENT OF TRANSPORTATION - RALEIGH, N.C., DATED JANUARY 2024 ARE APPLICABLE TO THIS PROJECT AND BY REFERENCE HEREBY ARE CONSIDERED A PART OF THESE PLANS:

STD. NO.	TITLE
1205.01	PAVEMENT MARKINGS - LINE TYPES AND OFFSETS
1205.02	PAVEMENT MARKINGS - TWO-LANE AND MULTILANE ROADWAYS
1205.12	PAVEMENT MARKINGS - BRIDGES
1250.01	RAISED PAVEMENT MARKERS - INSTALLATION SPACING
1251.01	RAISED PAVEMENT MARKERS - PERMANENT AND TEMPORARY
1261.01	GUARDRAIL AND BARRIER DELINEATORS - INSTALLATION SPACING
1261.02	GUARDRAIL AND BARRIER DELINEATORS - TYPES AND MOUNTING
1262.01	GUARDRAIL END DELINEATION

GENERAL NOTES

THE FOLLOWING GENERAL NOTES APPLY AT ALL TIMES FOR THE DURATION OF THE CONSTRUCTION PROJECT, EXCEPT WHEN OTHERWISE NOTED IN THE PLAN, OR DIRECTED BY THE ENGINEER.

A) INSTALL PAVEMENT MARKINGS ON THE FINAL SURFACE AS FOLLOWS:

ROAD NAME	MARKING	MARKER
(-L-) US 158	INTEGRATED MULTIPOLYMER	SNOWPLOWABLE (POLYCARBONATE H-SHAPED)
(-L-) US 158 BRIDGE DECK	INTEGRATED MULTIPOLYMER	PERMANENT RAISED

B) TIE PROPOSED PAVEMENT MARKING LINES TO EXISTING PAVEMENT MARKING LINES.

C) REMOVE/REPLACE ANY CONFLICTING/DAMAGED PAVEMENT MARKINGS AND MARKERS.


D) REMOVE ALL RESIDUE AND SURFACE LAITANCE BY ACCEPTABLE METHODS ON CONCRETE BRIDGE DECKS PRIOR TO PLACING INTEGRATED MULTIPOLYMER PAVEMENT MARKING MATERIAL.

PAVEMENT MARKING AND
MARKER SCHEDULE

SYMBOL	DESCRIPTION
IM20	INTEGRATED MULTIPOLYMER WHITE EDGETLINE (6", 90 MIL)
IM32	INTEGRATED MULTIPOLYMER 10 FT. YELLOW SKIP (6", 90 MIL)
MA	PERMANENT RAISED MARKER - YELLOW & YELLOW
ME	SNOWPLOWABLE MARKER - YELLOW & YELLOW

PLAN PREPARED BY:

BENJAMIN A. WHITE, PE PROJECT ENGINEER
JOSEPH R. CONRAD, PE PROJECT DESIGN ENGINEER

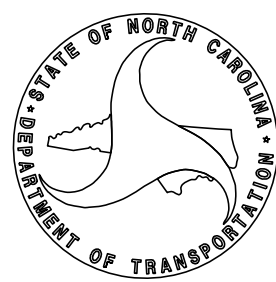

BR-0155

PMP01

NORTH CAROLINA
DEPARTMENT OF TRANSPORTATION
ROCKINGHAM COUNTY

ROADWAY DESIGN UNIT

SEAL
044594
BENJAMIN A. WHITE
ENGINEER


10/8/2025

DOCUMENT NOT CONSIDERED FINAL
UNLESS ALL SIGNATURES COMPLETED


PREPARED BY

GANNETT
FLEMING

10'-30'/SP SKIP LINE

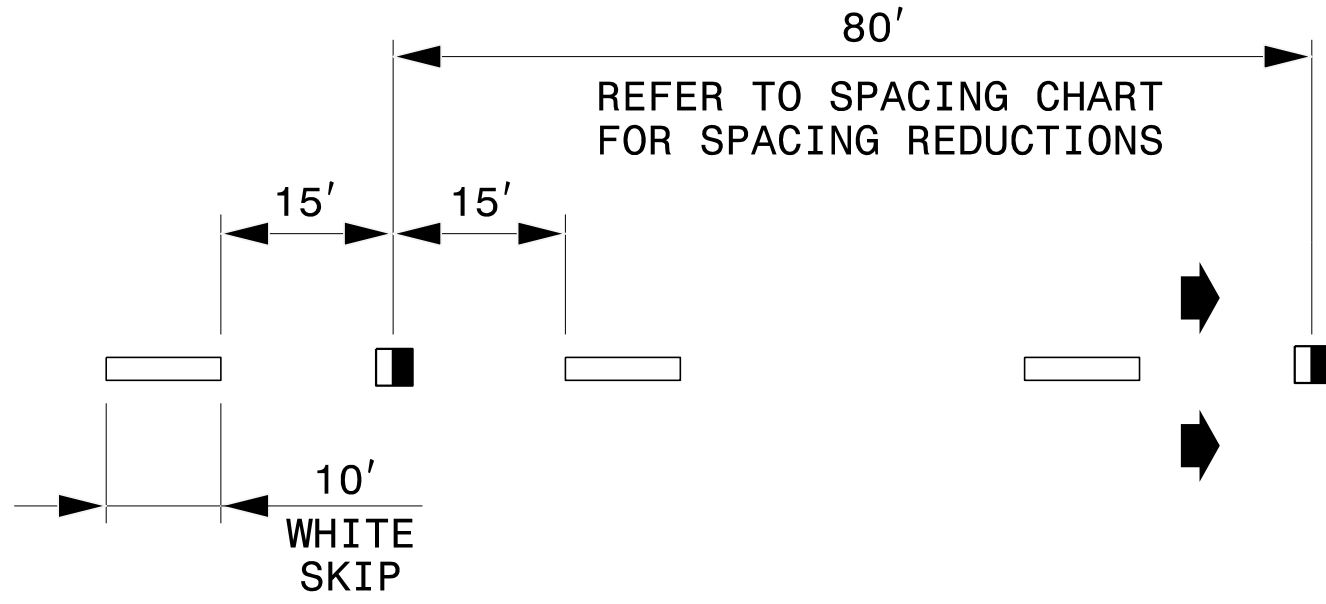

3'-9'/SP MINI-SKIP LINE

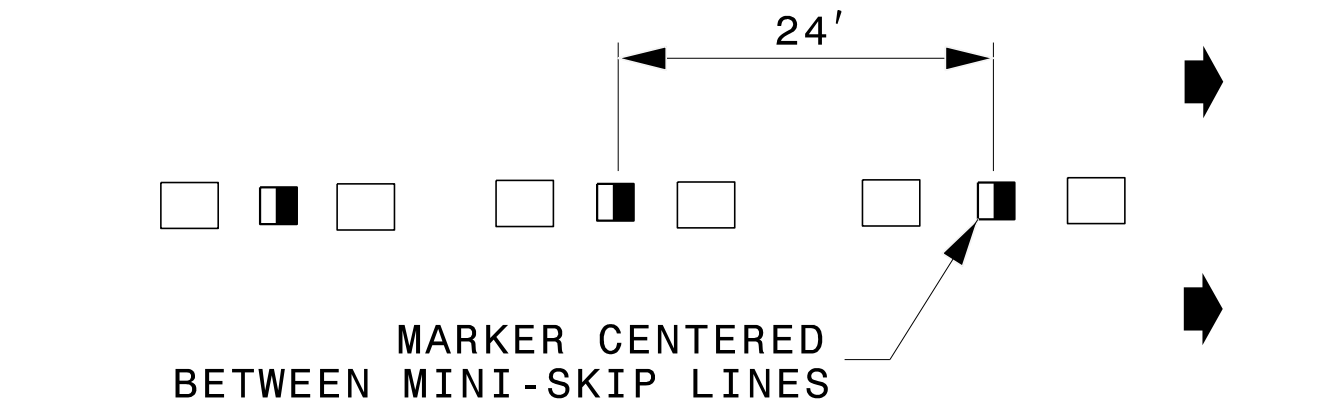


LEGEND

 CRYSTAL/RED PAVEMENT MARKER


 YELLOW/YELLOW PAVEMENT MARKER

 DIRECTION OF TRAFFIC FLOW

GORE LINES

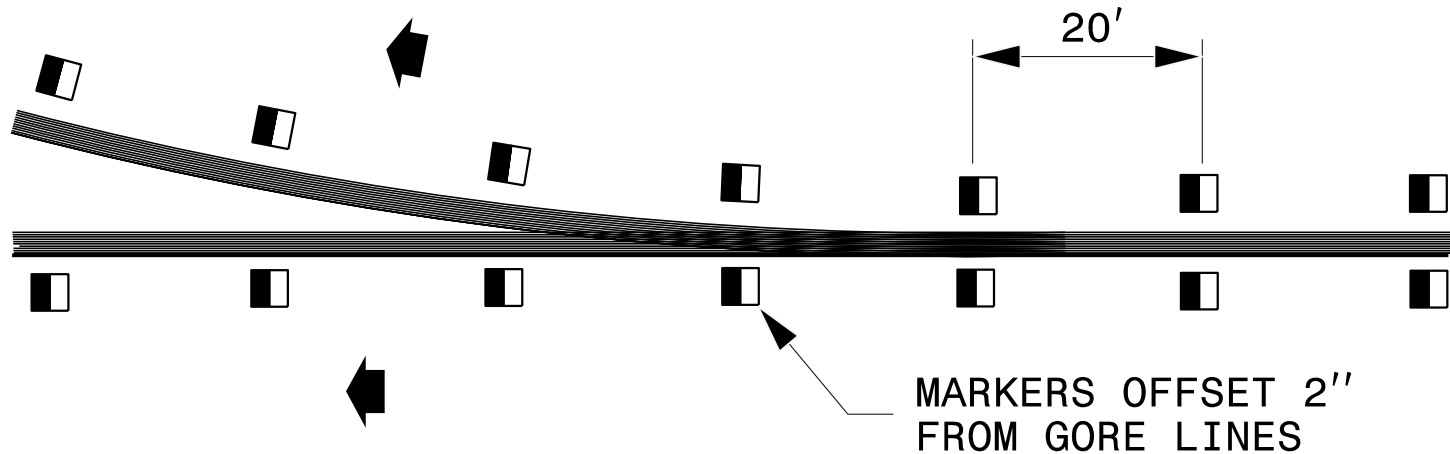


YELLOW CENTER LINES

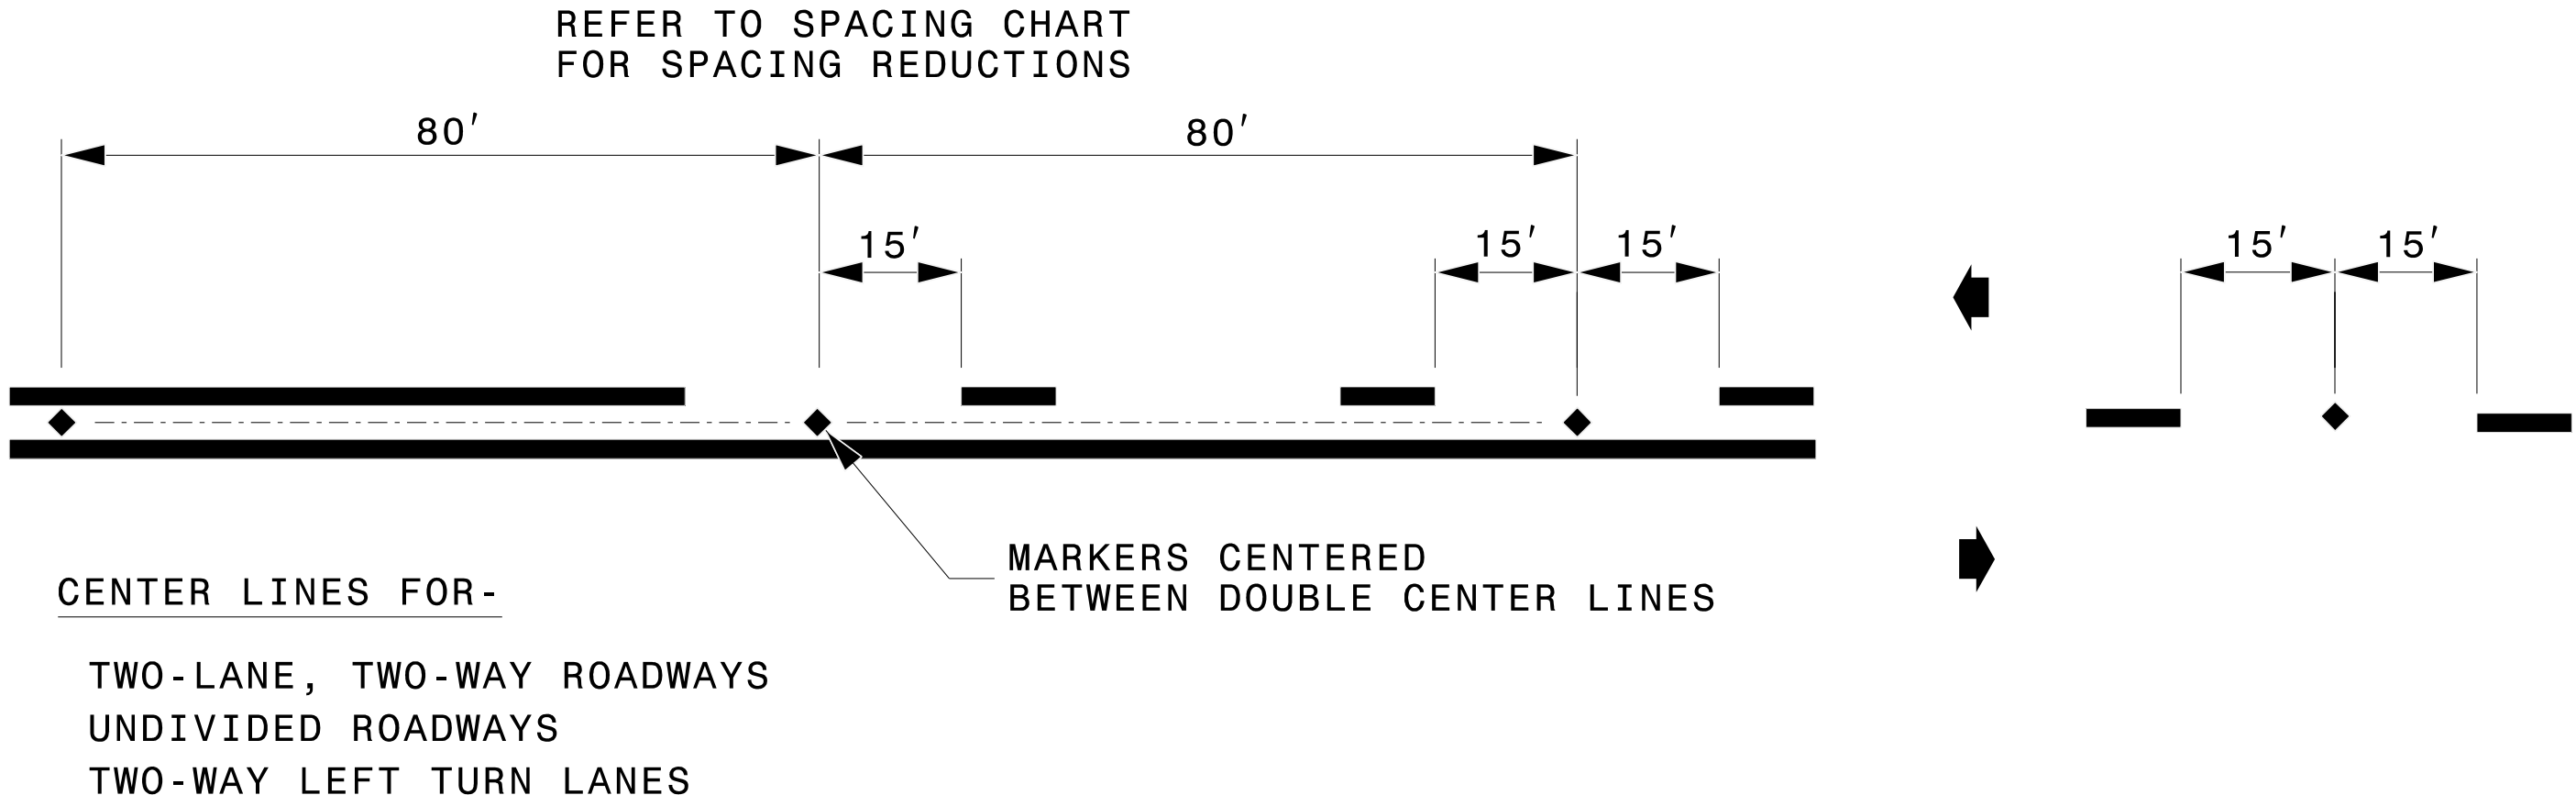

DETAIL OF PAVEMENT MARKER PLACEMENT

RAISED REFLECTIVE PAVEMENT MARKERS

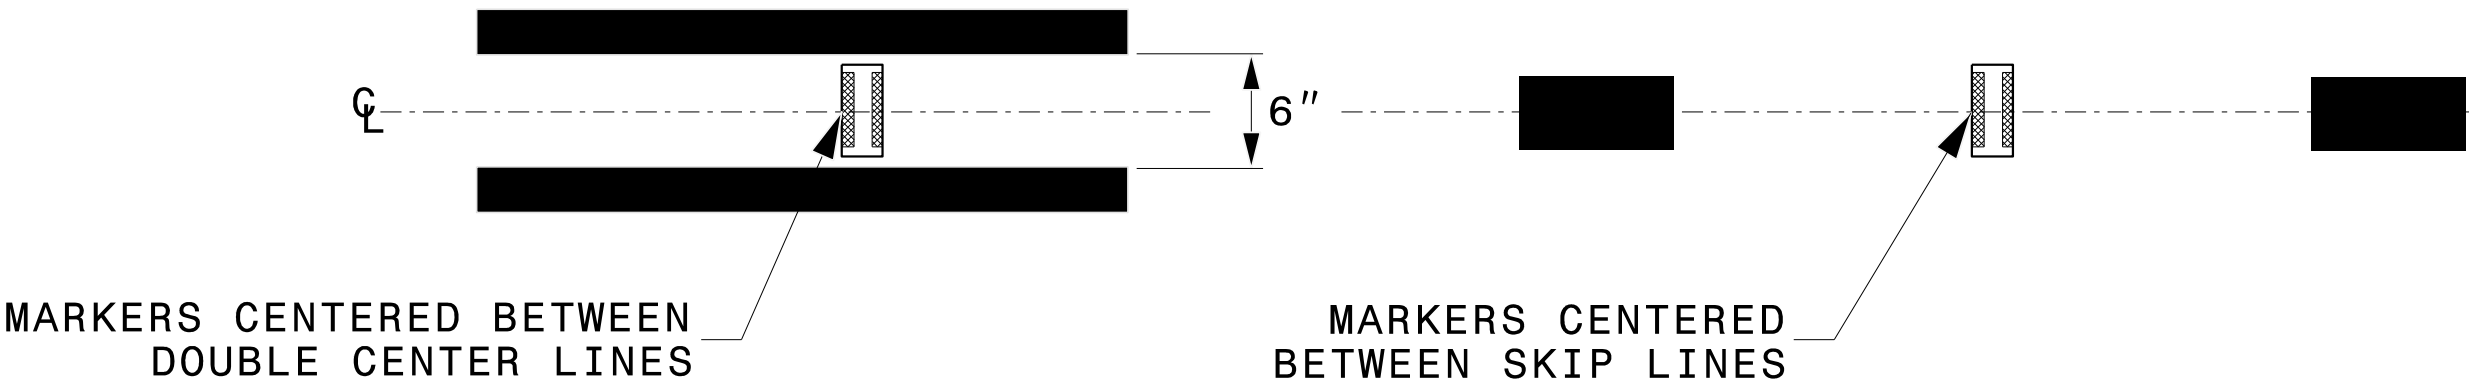

STATE OF NORTH CAROLINA
DEPT. OF TRANSPORTATION
DIVISION OF HIGHWAYS
RALEIGH, N.C.

ROADWAY DETAIL DRAWING FOR
RAISED PAVEMENT MARKERS
INSTALLATION SPACING

SHEET 2 OF 3
1250D01

Signed by:
Matthew V. Springer, PE
EC60FEE8B584403...

CONTRACTS STANDARDS
AND DEVELOPMENT UNIT
Office 919-707-8950 FAX 919-250-4119

SEE TITLE BLOCK

ORIGINAL BY: M.V. SPRINGER	DATE: 2-15-24
MODIFIED BY:	DATE:
CHECKED BY:	DATE:
FILE SPEC.:	

