


09/08/2025


TIP PROJECT: I-5898

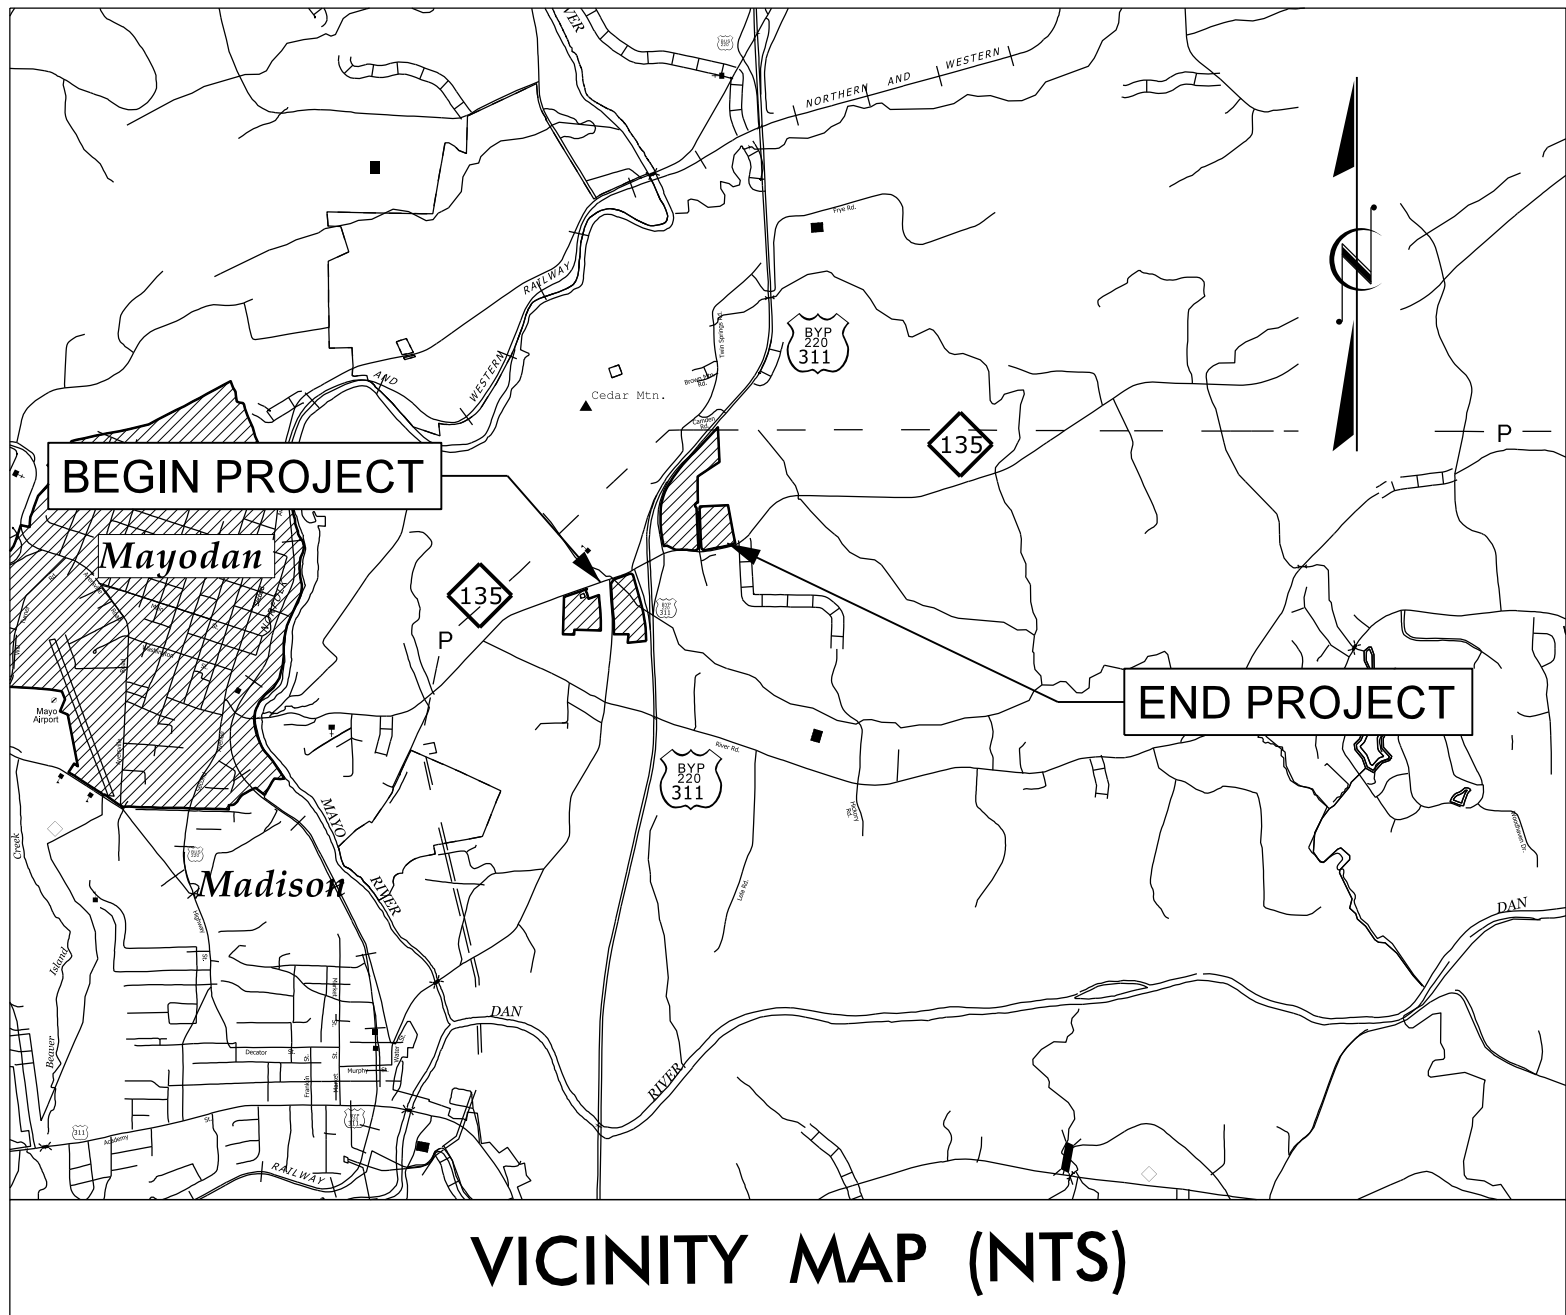

MAYODAN MUNICIPAL BOUNDARIES


BEGIN TIP PROJECT I-5898
-Y- POT STA. 106+00.00

BEGIN CONSTRUCTION
-RAMP A- STA. 10+00.00

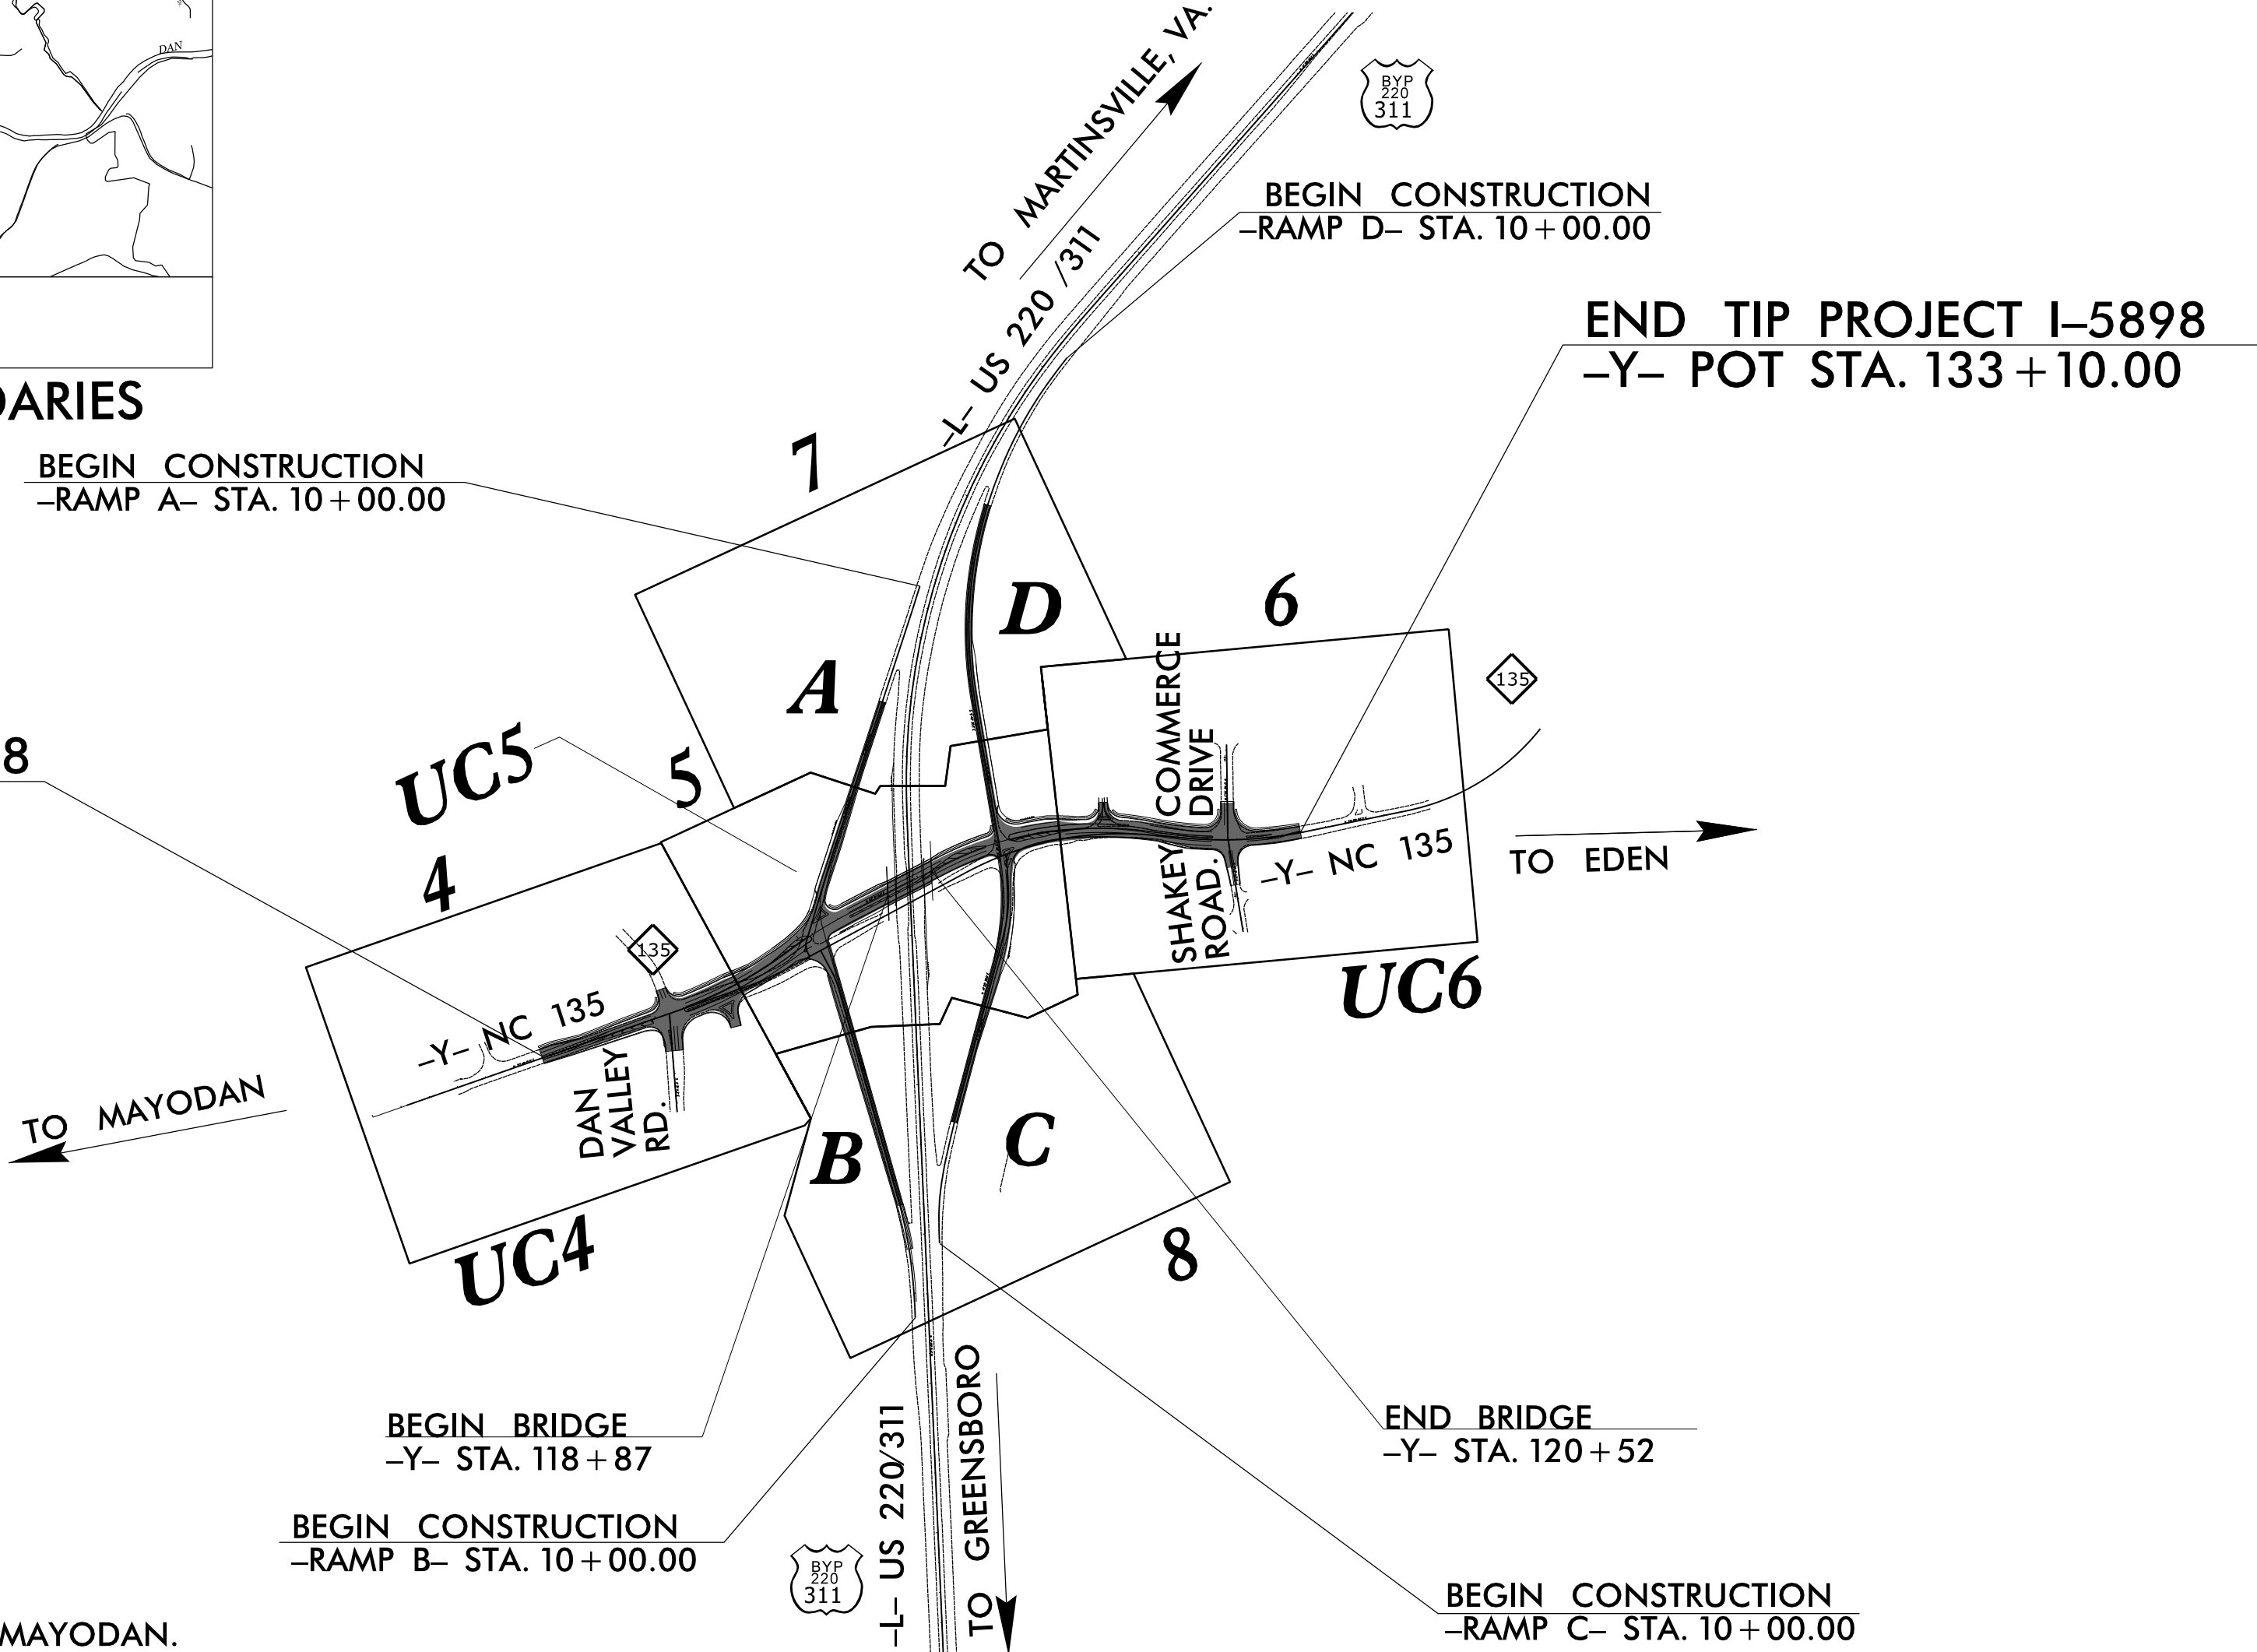

- THIS PROJECT IS WITHIN THE MUNICIPAL BOUNDARIES OF MAYODAN.
- CLEARING ON THIS PROJECT SHALL BE PERFORMED TO THE LIMITS ESTABLISHED BY METHOD II.
- THIS IS A FULL & PARTIAL CONTROLLED ACCESS PROJECT WITH ACCESS BEING LIMITED TO POINTS AS SHOWN ON THE PLANS.

DOCUMENT NOT CONSIDERED FINAL
UNTIL ALL SIGNATURES ARE COMPLETED

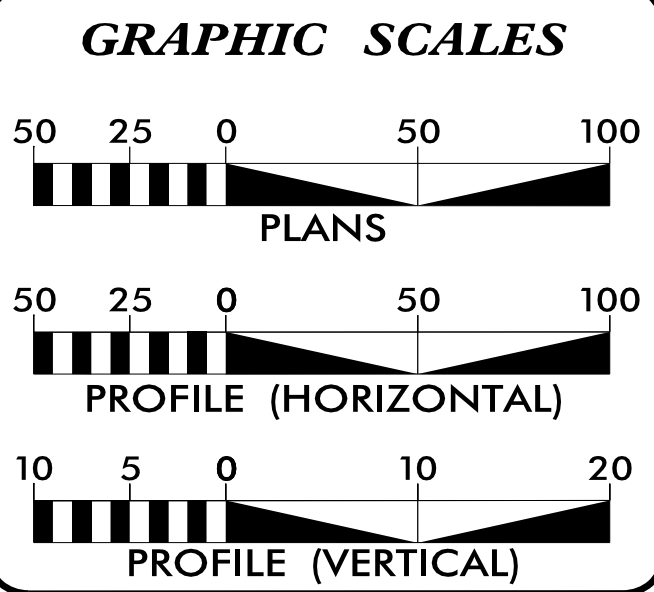

INDEX OF SHEETS	
SHEET NO.:	DESCRIPTION:
UC-1	TITLE SHEET
UC-2	UTILITY SYMBOLOGY
UC-3A	NOTES
UC-3B THRU UC-3E	DETAILS
UC-4 THRU UC-6	UTILITY CONSTRUCTION SHEETS
UC-7 THRU UC-9	PROFILE SHEETS

WATER AND SEWER OWNERS ON PROJECT

(A) WATER & SANITARY SEWER -
TOWN OF MAYODAN

PREPARED IN THE OFFICE OF


Dewberry

2610 WYCLIFF ROAD
SUITE 410
RALEIGH, NC 27607
PHONE: 919.881.9939
NC COA No. F-0929

BEN W. KOSKI, PE CONSULTANT CONTACT #1
LEIGH-ANN B. DUDLEY, PE CONSULTANT CONTACT #2
TRAVIS KNECHT CONSULTANT CONTACT #3

SEAL

NORTH CAROLINA
PROFESSIONAL
ENGINEER
45146
BENJAMIN W. KOSKI
11/7/2025

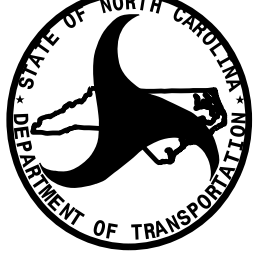 **DIVISION OF HIGHWAYS
UTILITIES UNIT**
1555 MAIL SERVICES CENTER
RALEIGH, NC 27699-1555
PHONE (919) 707-6690
FAX (919) 250-4151

ALI KOUCHEKI, PE UTILITIES REGIONAL ENGINEER
JAMES YATES, PE UTILITIES ENGINEER
DAYTON MARTIN UTILITIES AREA COORDINATOR
CODY LUNGRIN UTILITIES COORDINATOR