




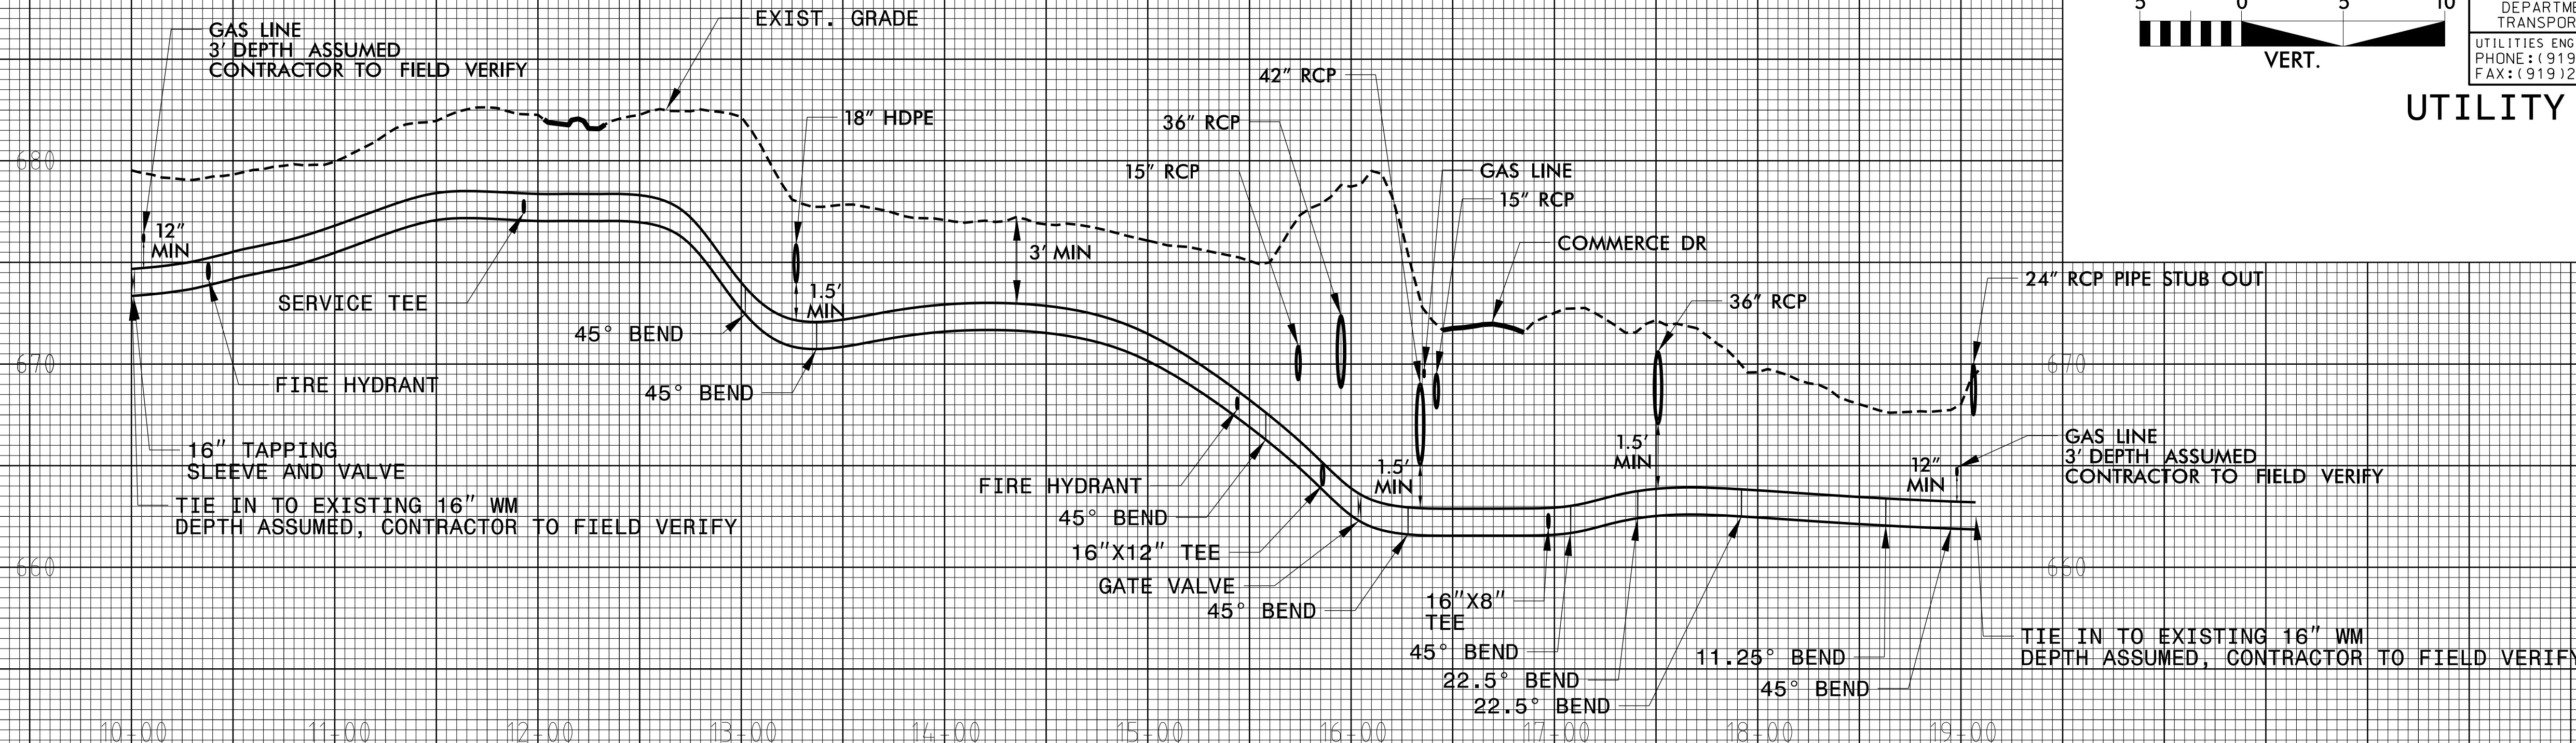


UTILITY CONSTRUCTION

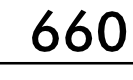

917 LF 16" RJ DI WATER MAIN

WL-3

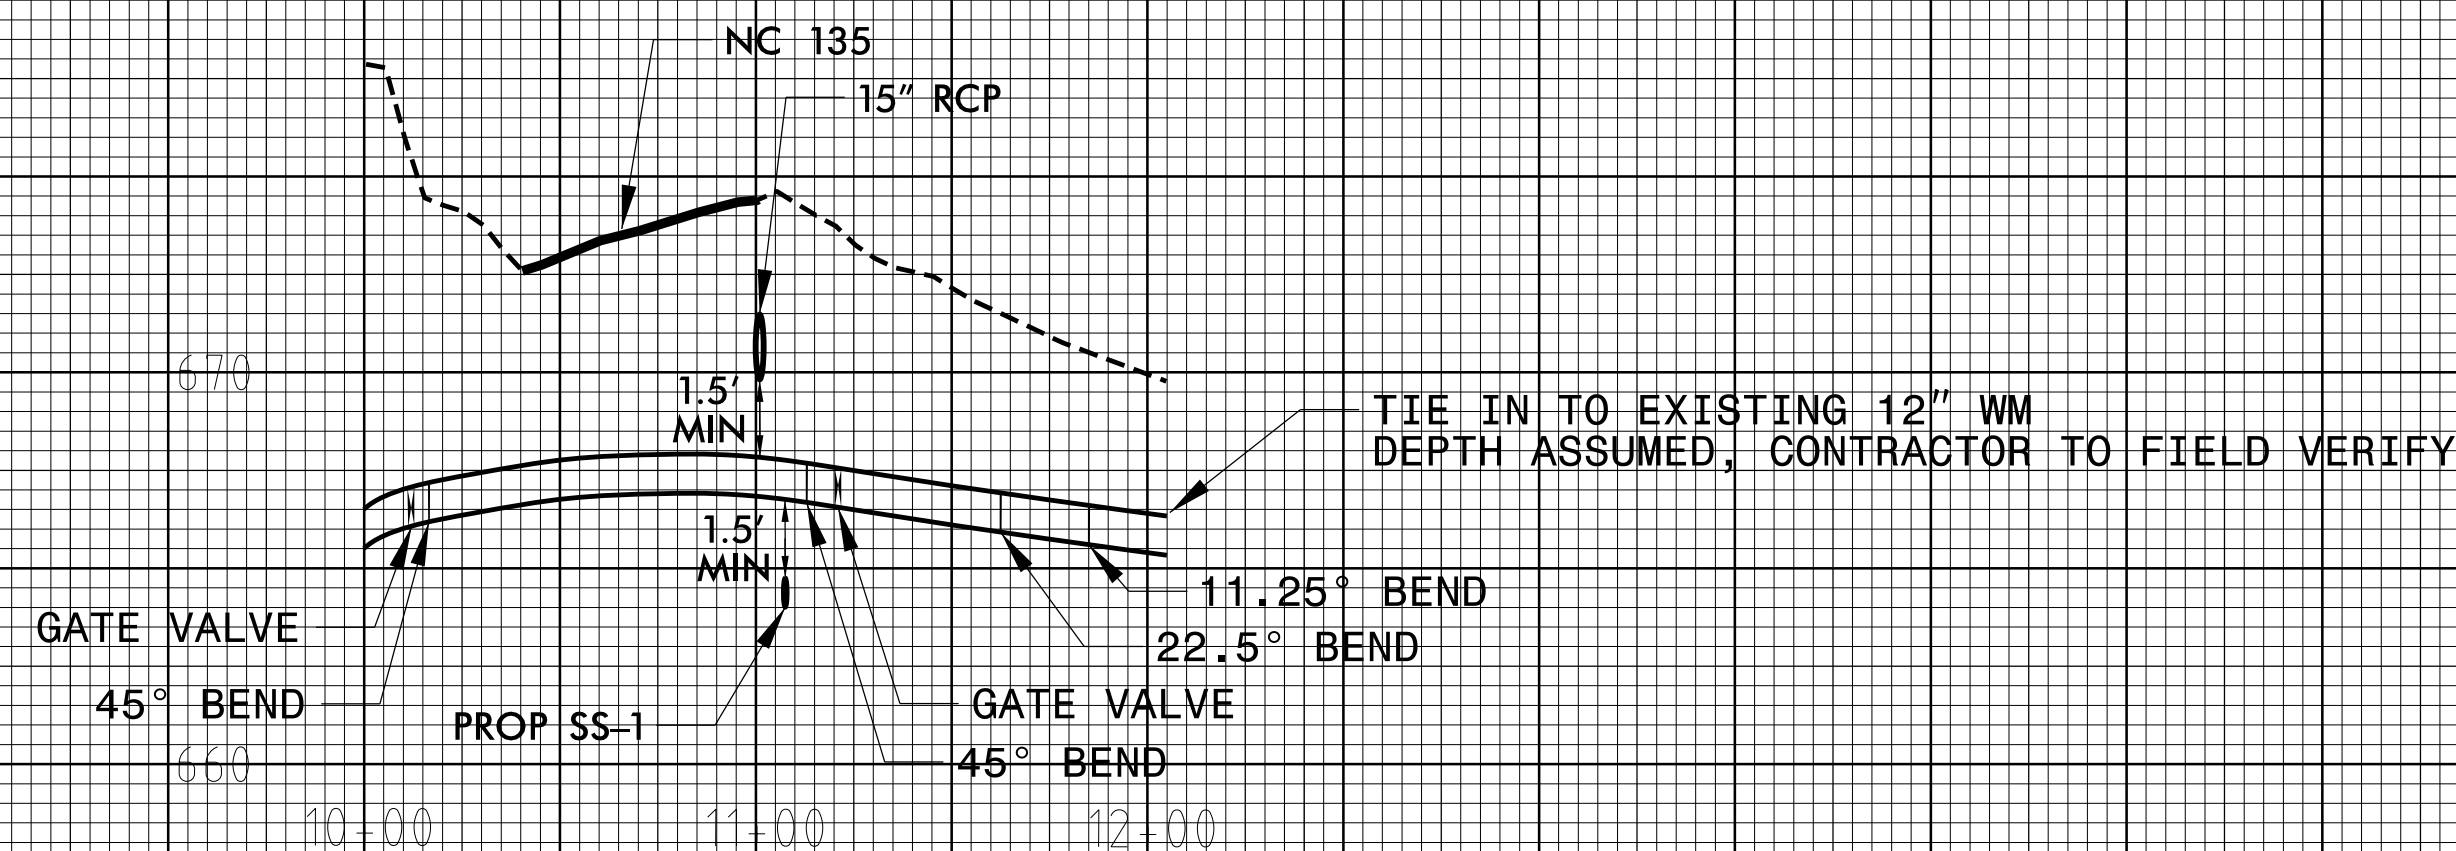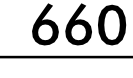

206 LF 12" RJ DI WATER MAIN

WL-4