


09/08/99


TIP PROJECT: I-5898

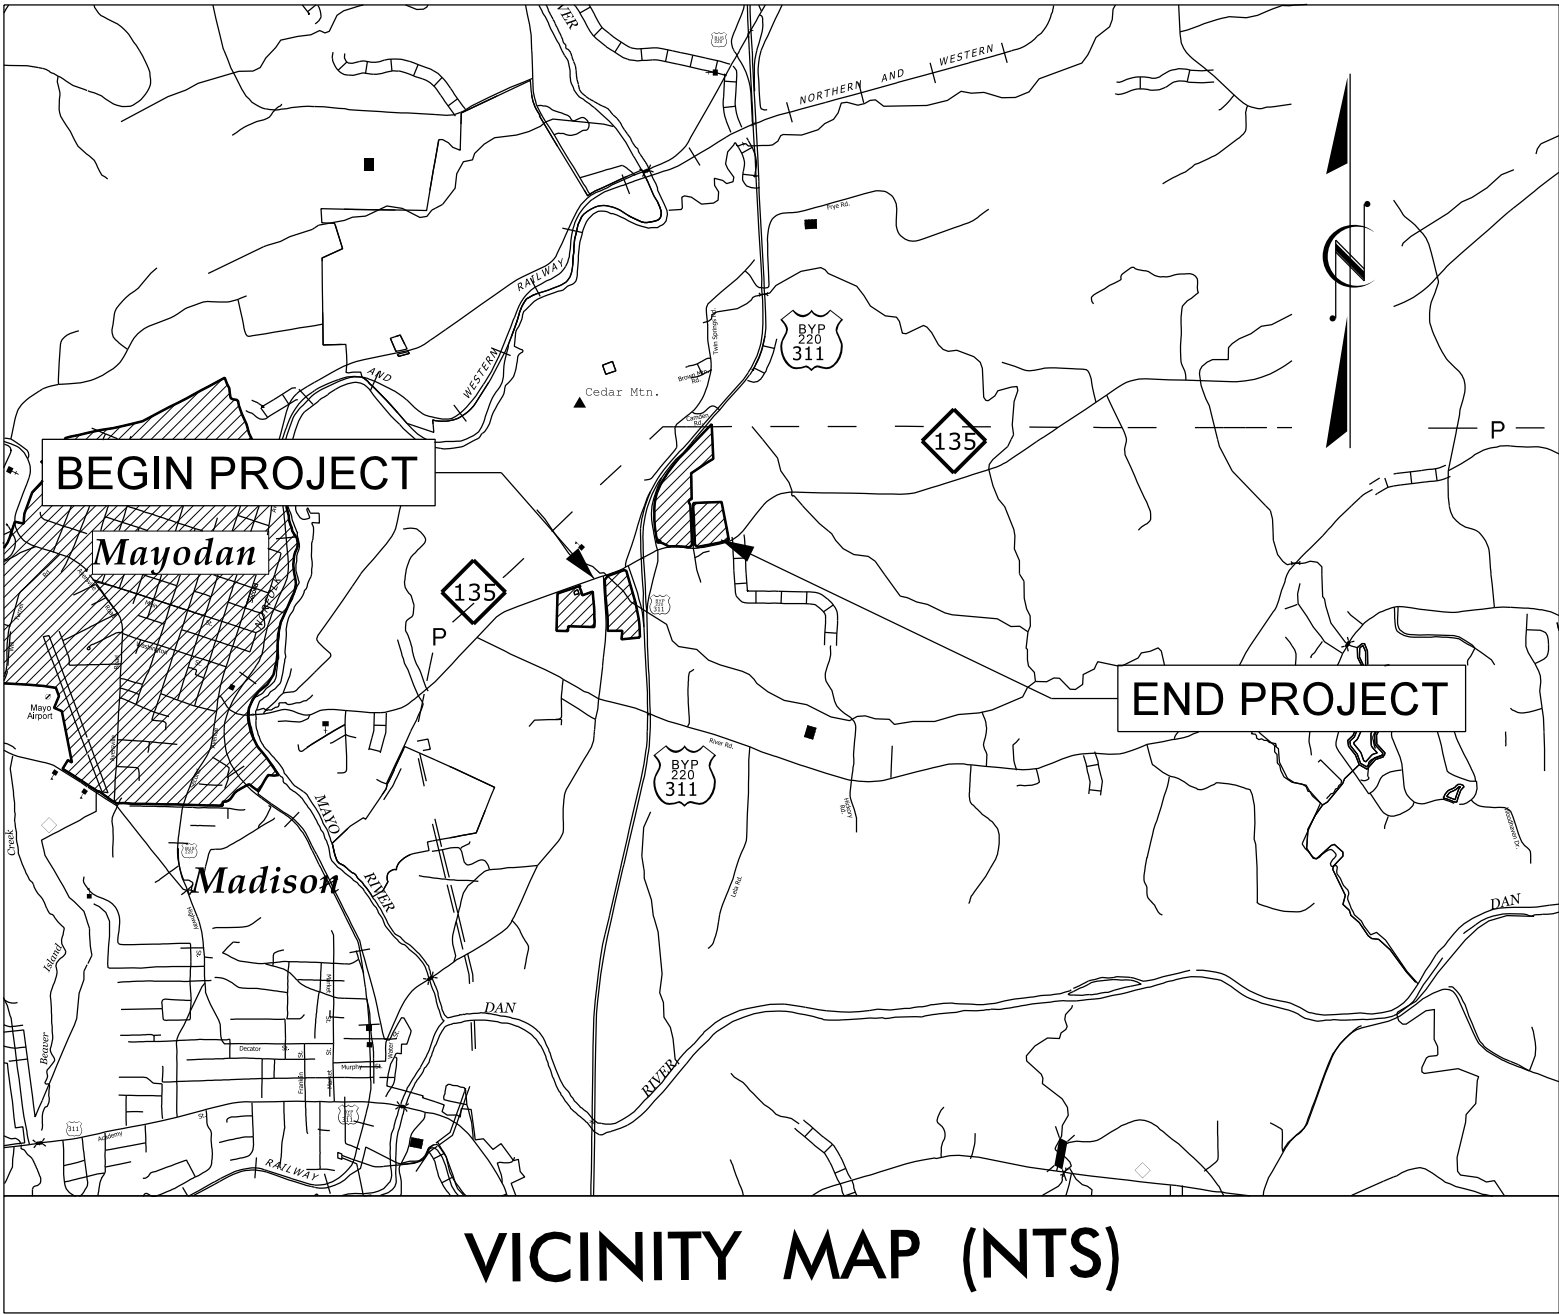

MAYODAN MUNICIPAL BOUNDARIES

BEGIN TIP PROJECT I-5898
-Y- POT STA. 106+00.00

BEGIN CONSTRUCTION
-RAMP A- STA. 10+00.00

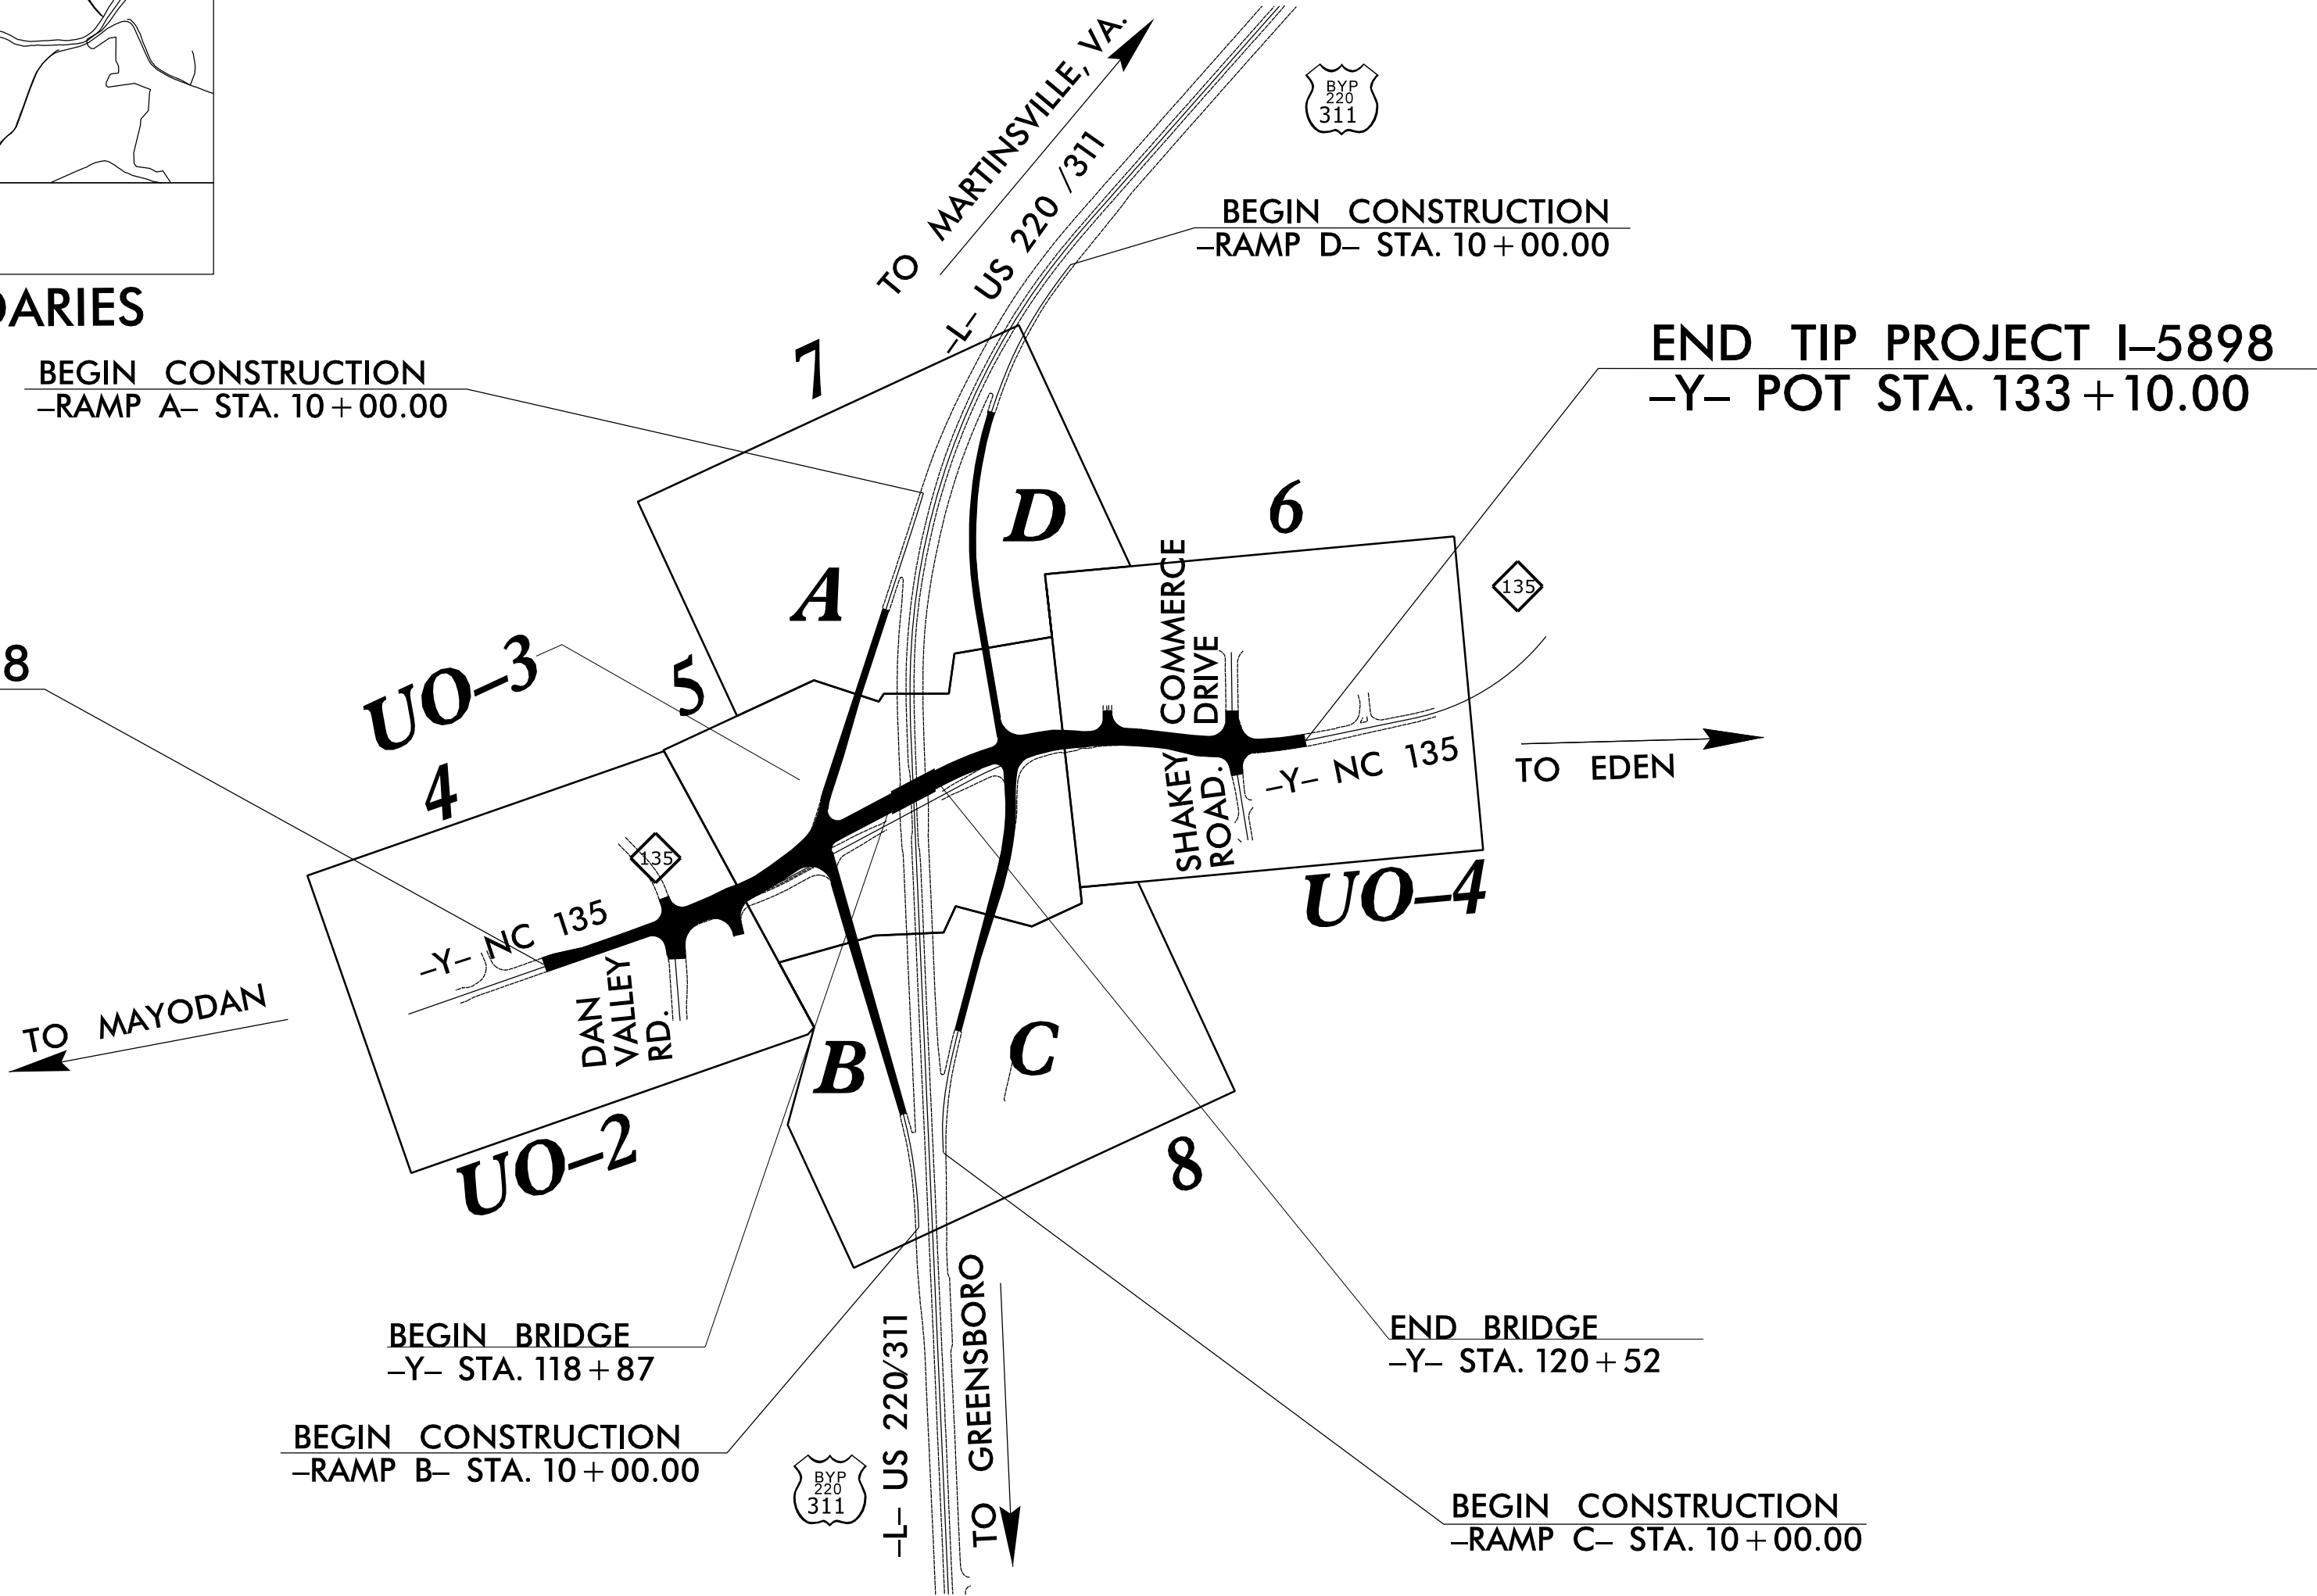

END TIP PROJECT I-5898
-Y- POT STA. 133+10.00

BEGIN BRIDGE
-Y- STA. 118+87

BEGIN CONSTRUCTION
-RAMP B- STA. 10+00.00

END BRIDGE
-Y- STA. 120+52

BEGIN CONSTRUCTION
-RAMP C- STA. 10+00.00

STATE OF NORTH CAROLINA
DIVISION OF HIGHWAYS

UTILITIES BY OTHERS PLANS
ROCKINGHAM COUNTY

LOCATION: FUTURE I-73 /US 220 AT US 311 /NC 135 INTERCHANGE

TYPE OF WORK: RELOCATIONS OF NATURAL GAS, POWER,
AND TELECOM DISTRIBUTIONS

T.I.P. NO.

I-5898

SHEET NO.

UO-1

NOTE:
ALL UTILITY WORK SHOWN ON THIS SHEET
WILL BE DONE BY OTHERS. NO PAYMENT
WILL BE MADE TO THE CONTRACTOR FOR
UTILITY WORK SHOWN ON THIS SHEET.

NAD 83
NA 2011

GRAPHIC SCALES



INDEX OF SHEETS

SHEET NO.:	DESCRIPTION:
UO-1	TITLE SHEET
UO-2 THRU UC-4	UBO PLAN SHEETS

UTILITY OWNERS WITH CONFLICTS

- (A) POWER - DUKE ENERGY
- (B) COMMUNICATIONS - BRIGHTSPEED
- (C) COMMUNICATIONS - CHARTER
- (D) GAS - PIEDMONT NATURAL GAS


PREPARED IN THE OFFICE OF



Dewberry

2610 WYCLIFF ROAD
SUITE 410
RALEIGH, NC 27607
PHONE: 919.881.9939
NC COA No. F-0929

BEN W. KOSKI, PE	CONSULTANT CONTACT #1
LEIGH-ANN B. DUDLEY, PE	CONSULTANT CONTACT #2
TRAVIS KNECHT	CONSULTANT CONTACT #3

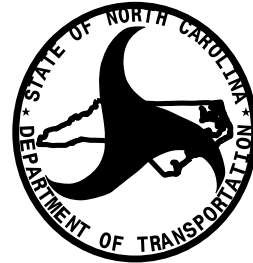

DIVISION OF HIGHWAYS
UTILITIES UNIT
1555 MAIL SERVICES CENTER
RALEIGH, NC 27699-1555
PHONE: (919) 707-6690
FAX: (919) 250-4151

ALI KOUCHEKI, PE	UTILITIES REGIONAL ENGINEER
JAMES YATES, PE	UTILITIES ENGINEER
DAYTON MARTIN	UTILITIES AREA COORDINATOR
CODY LUNGRIN	UTILITIES COORDINATOR