


6/23/16



PROJ. REFERENCE NO.
I-5898

SHEET NO.
X-41

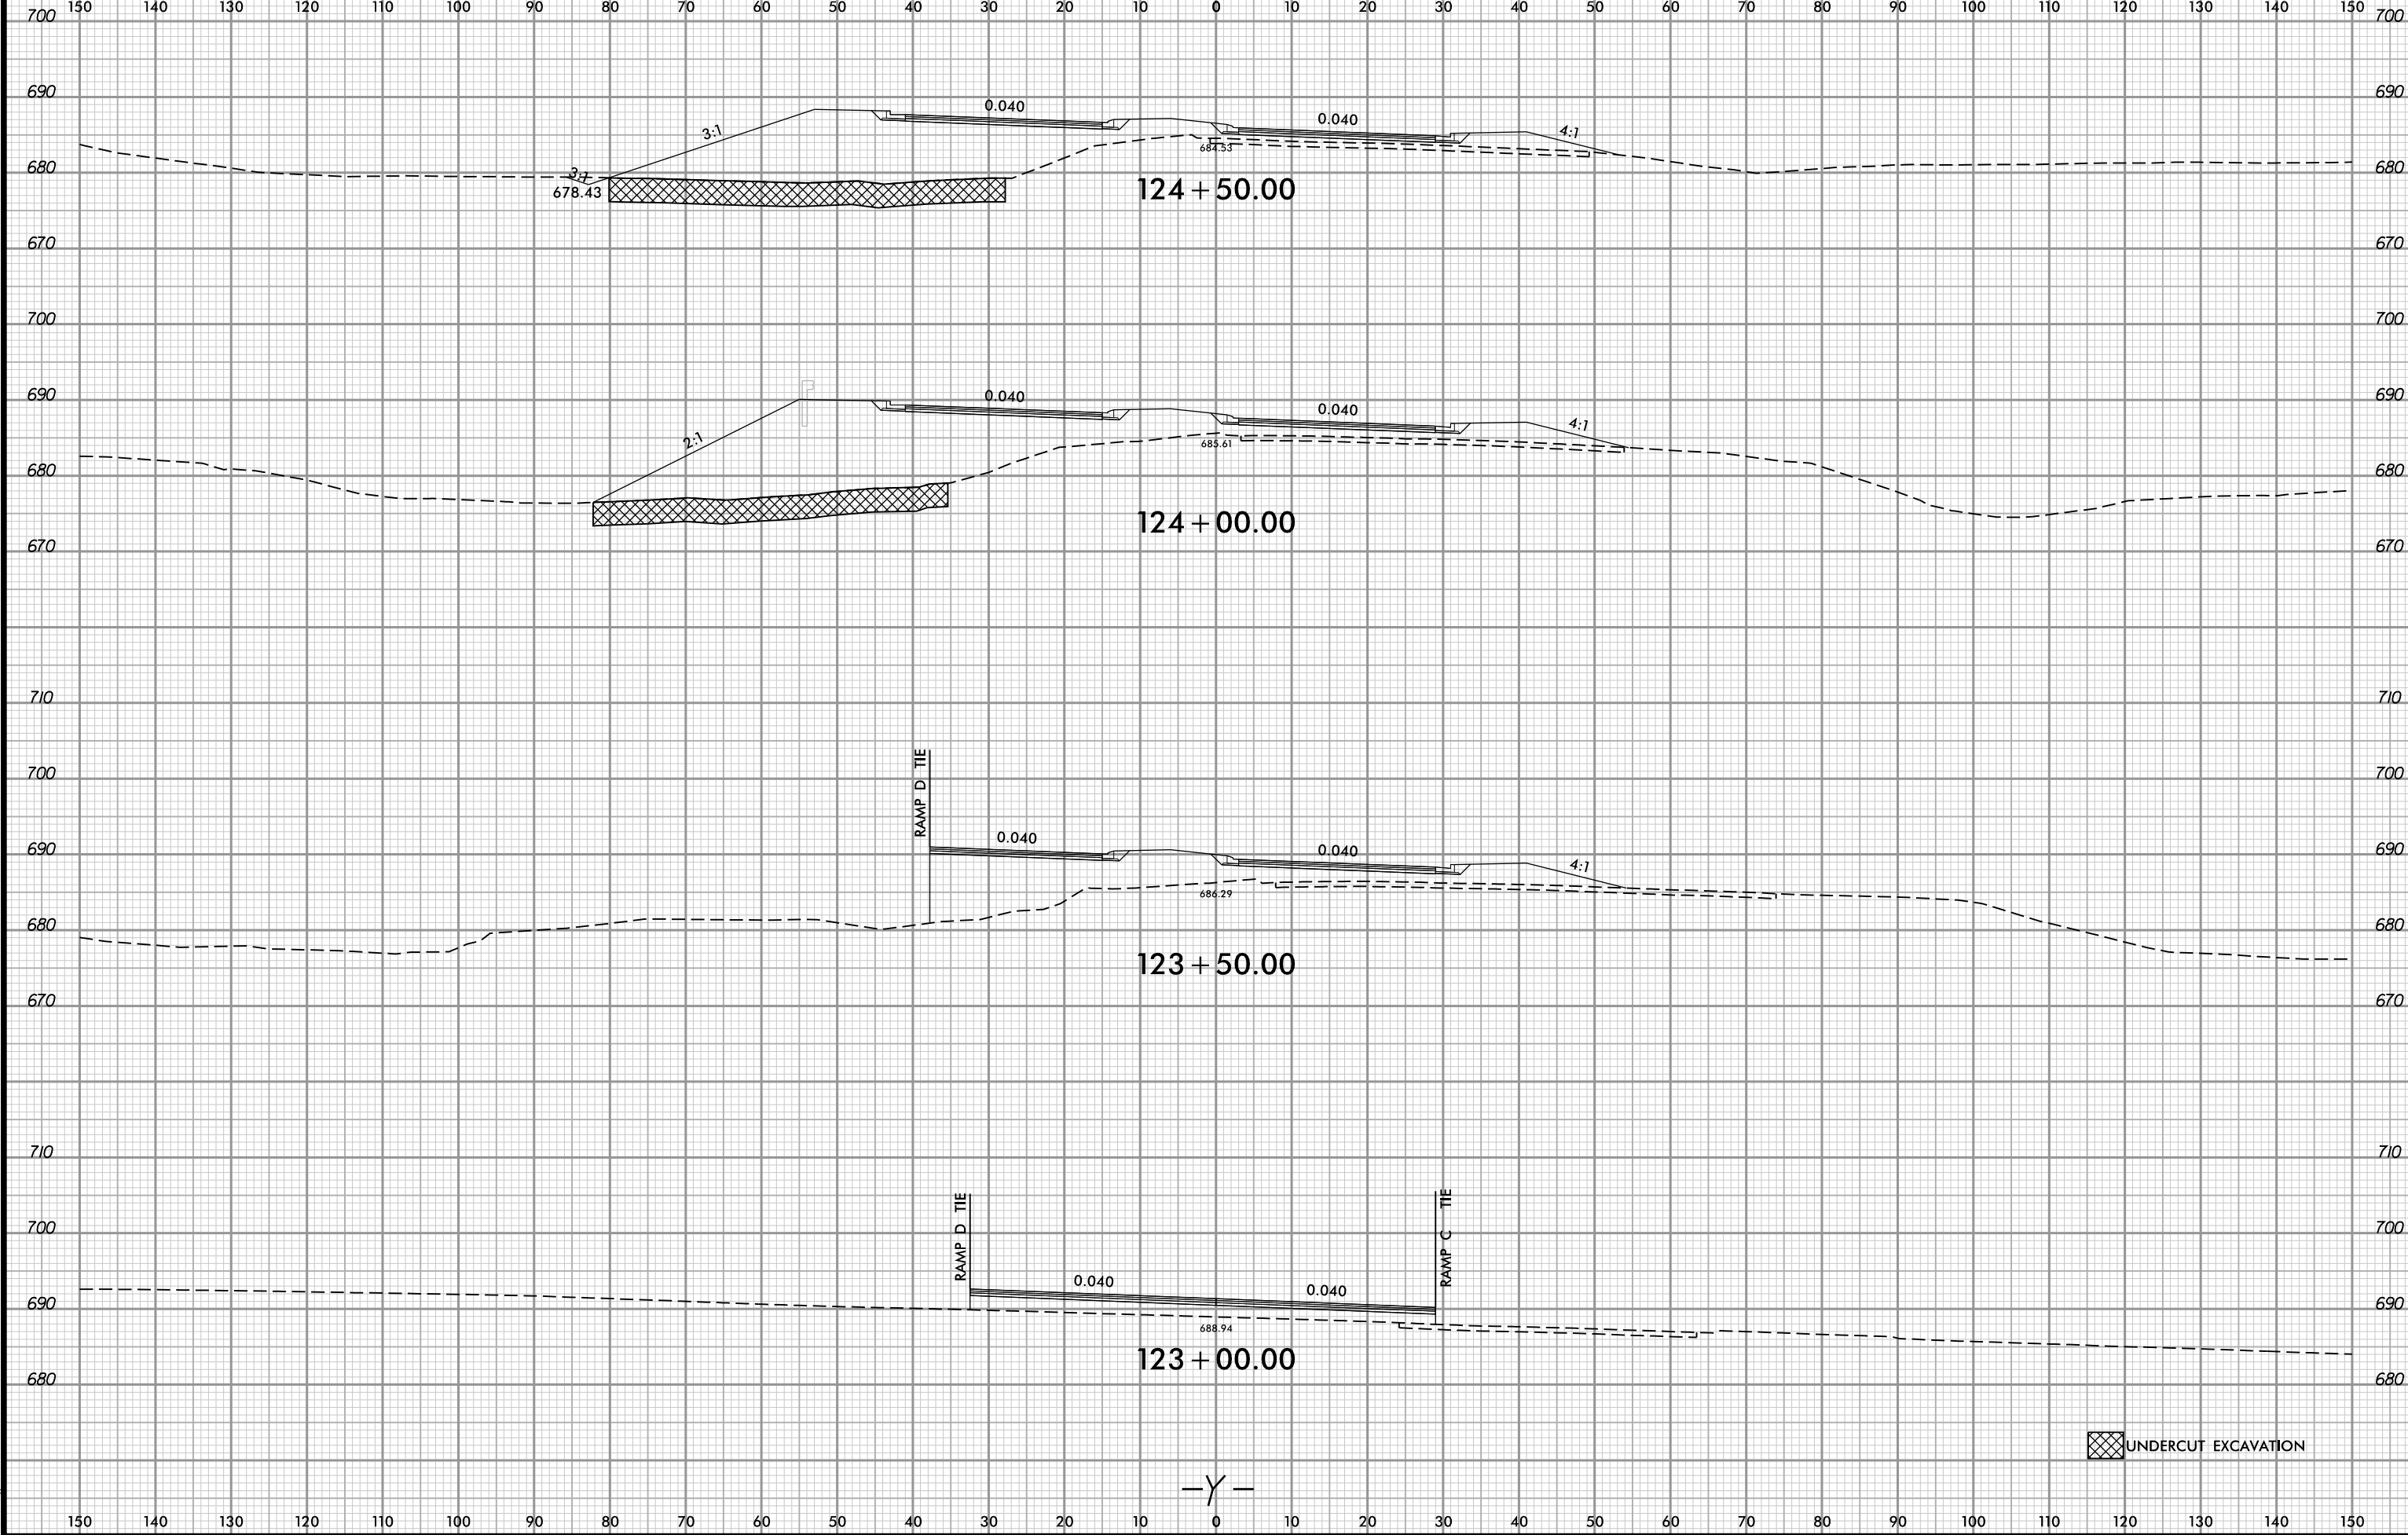

 UNDERCUT EXCAVATION

-Y-