


6/23/16



PROJ. REFERENCE NO.
I-5898

SHEET NO.
X-42

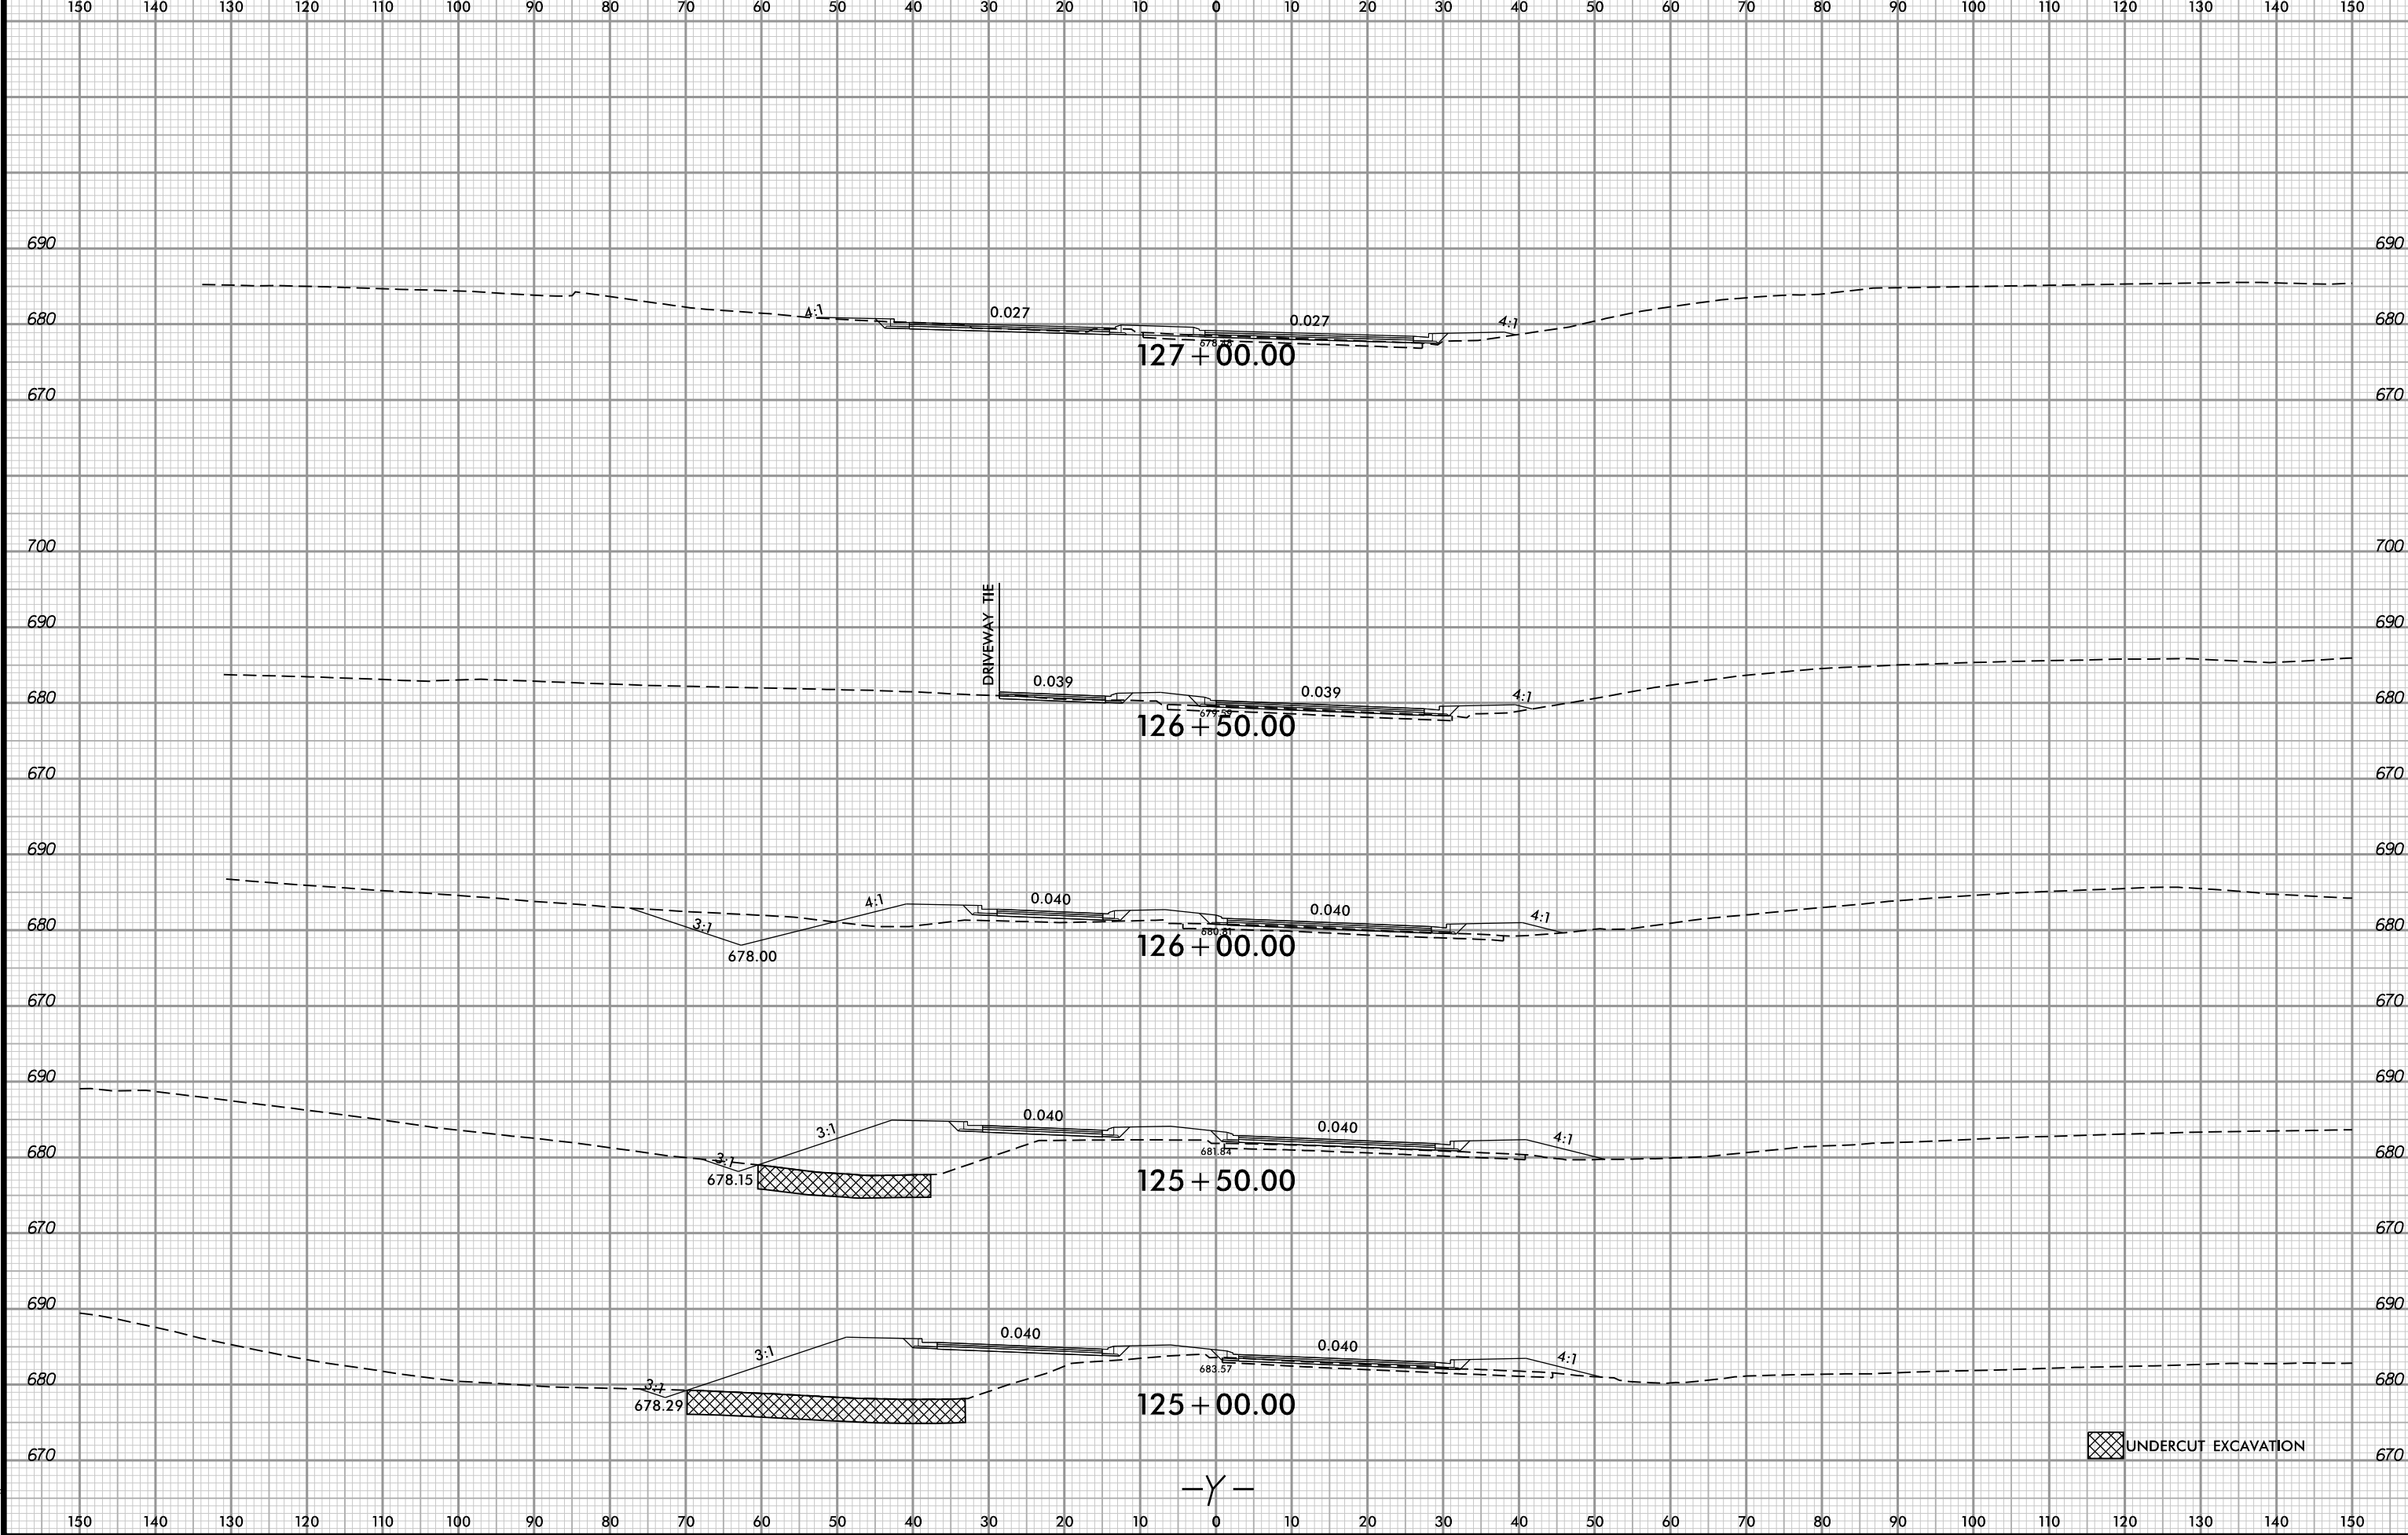

10/15/2025 8:49:44 AM
\\Fs666-R01-XPL-V.dgn
User:lddaves