

9/25/2025  
15BPR.149.3\_PMP - 960068.dgn  
User: jdebene

15BPR.149.3

PROJECT NUMBER:

STATE OF NORTH CAROLINA  
DEPARTMENT OF TRANSPORTATION

PAVEMENT MARKING PLAN  
WILKES COUNTY  
BRIDGE 960068

|   |           |
|---|-----------|
| TIP NO.   | SHEET NO. |
| 15BPR.149.3   | PMP - 1   |
| APPROVED: <div><div>Signed by:</div><div>Jacob H. Duke</div><div>28530C8054E84D9...</div></div>                                                |           |
| DATE: 9/25/2025   |           |
| SEAL<br><div><div>NORTH CAROLINA</div><div>PROFESSIONAL</div><div>SEAL</div><div>043777</div><div>ENGINEER</div><div>JACOB H. DUKE</div></div> |           |
| DOCUMENT NOT CONSIDERED FINAL<br>UNLESS ALL SIGNATURES COMPLETED                                                                               |           |

ROADWAY STANDARD DRAWING

THE FOLLOWING ROADWAY STANDARDS AS APPEAR IN "ROADWAY STANDARD DRAWINGS" - PROJECT SERVICES UNIT - N.C. DEPARTMENT OF TRANSPORTATION - RALEIGH, N.C., DATED JANUARY 2024 ARE APPLICABLE TO THIS PROJECT AND BY REFERENCE HEREBY ARE CONSIDERED A PART OF THESE PLANS:

| STD. NO. | TITLE                                                    |
|----------|----------------------------------------------------------|
| 1205.01  | PAVEMENT MARKINGS - LINE TYPES AND OFFSETS               |
| 1205.02  | PAVEMENT MARKINGS - TWO-LANE AND MULTILANE ROADWAYS      |
| 1205.12  | PAVEMENT MARKINGS - BRIDGES                              |
| 1261.01  | GUARDRAIL AND BARRIER DELINEATORS - INSTALLATION SPACING |
| 1261.02  | GUARDRAIL AND BARRIER DELINEATORS - TYPES AND MOUNTING   |
| 1262.01  | GUARDRAIL END DELINEATION                                |

PAVEMENT MARKING SCHEDULE

| SYMBOL  | DESCRIPTION                    |
|---------|--------------------------------|
| POLUREA |                                |
| W1      | WHITE EDGELINE (4", 30 MIL)    |
| W12     | 10FT. YELLOW SKIP (4", 30 MIL) |

GENERAL NOTES

THE FOLLOWING GENERAL NOTES APPLY AT ALL TIMES FOR THE DURATION OF THE CONSTRUCTION PROJECT, EXCEPT WHEN OTHERWISE NOTED IN THE PLAN, OR DIRECTED BY THE ENGINEER.

A) INSTALL PAVEMENT MARKINGS AND PAVEMENT MARKERS ON THE FINAL SURFACE AS FOLLOWS:


| ROAD NAME  | MARKING  | MARKER |
|------------|----------|--------|
| NC HWY 268 | POLYUREA | RAISED |

B) TIE PROPOSED PAVEMENT MARKING LINES TO EXISTING PAVEMENT MARKING LINES.

C) REMOVE/REPLACE ANY CONFLICTING/DAMAGED PAVEMENT MARKINGS AND MARKERS.


D) REMOVE ALL RESIDUE AND SURFACE LAITANCE BY ACCEPTABLE METHODS ON CONCRETE BRIDGE DECKS PRIOR TO PLACING POLYUREA PAVEMENT MARKING MATERIAL.

E) PASSING ZONES WILL BE DETERMINED IN THE FIELD AND MUST BE APPROVED BY THE ENGINEER.

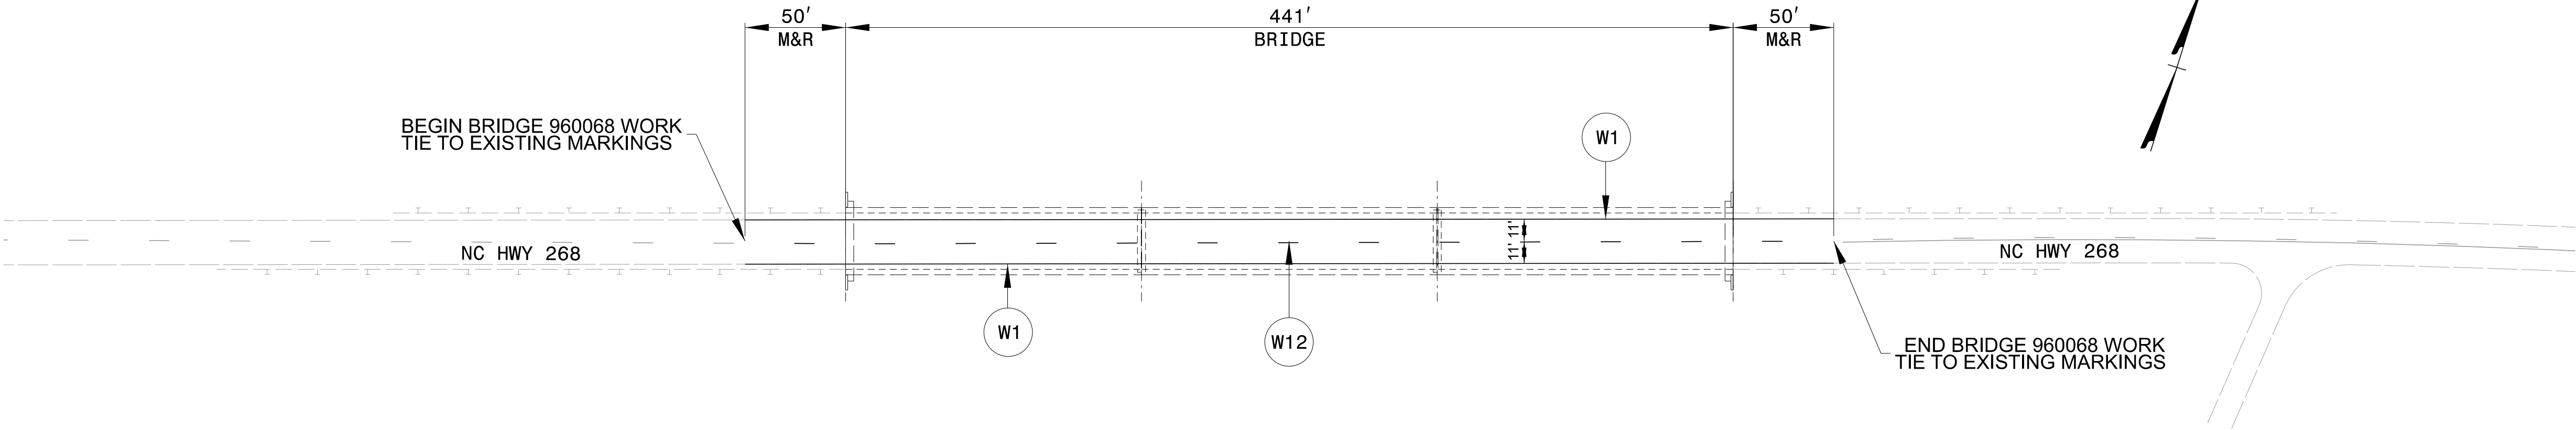

PLAN SUBMITTED TO:

J. NAVARRETE - SIGNING AND DELINEATION ENGINEER

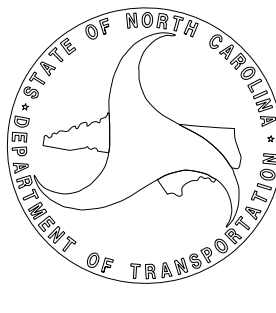

PLAN PREPARED BY: KISINGER CAMPO & ASSOCIATES

JACOB H. DUKE, PE PROJECT ENGINEER

ALLEN J. MCSWAIN PROJECT DESIGNER



NC FIRM LICENSE No: C-1506  
301 Fayetteville St.,  
Suite 1500  
Raleigh, NC 27601  
(919) 882-7839