
PROJECT REFERENCE NO. SHEET NO. U=5956 PMP=/A

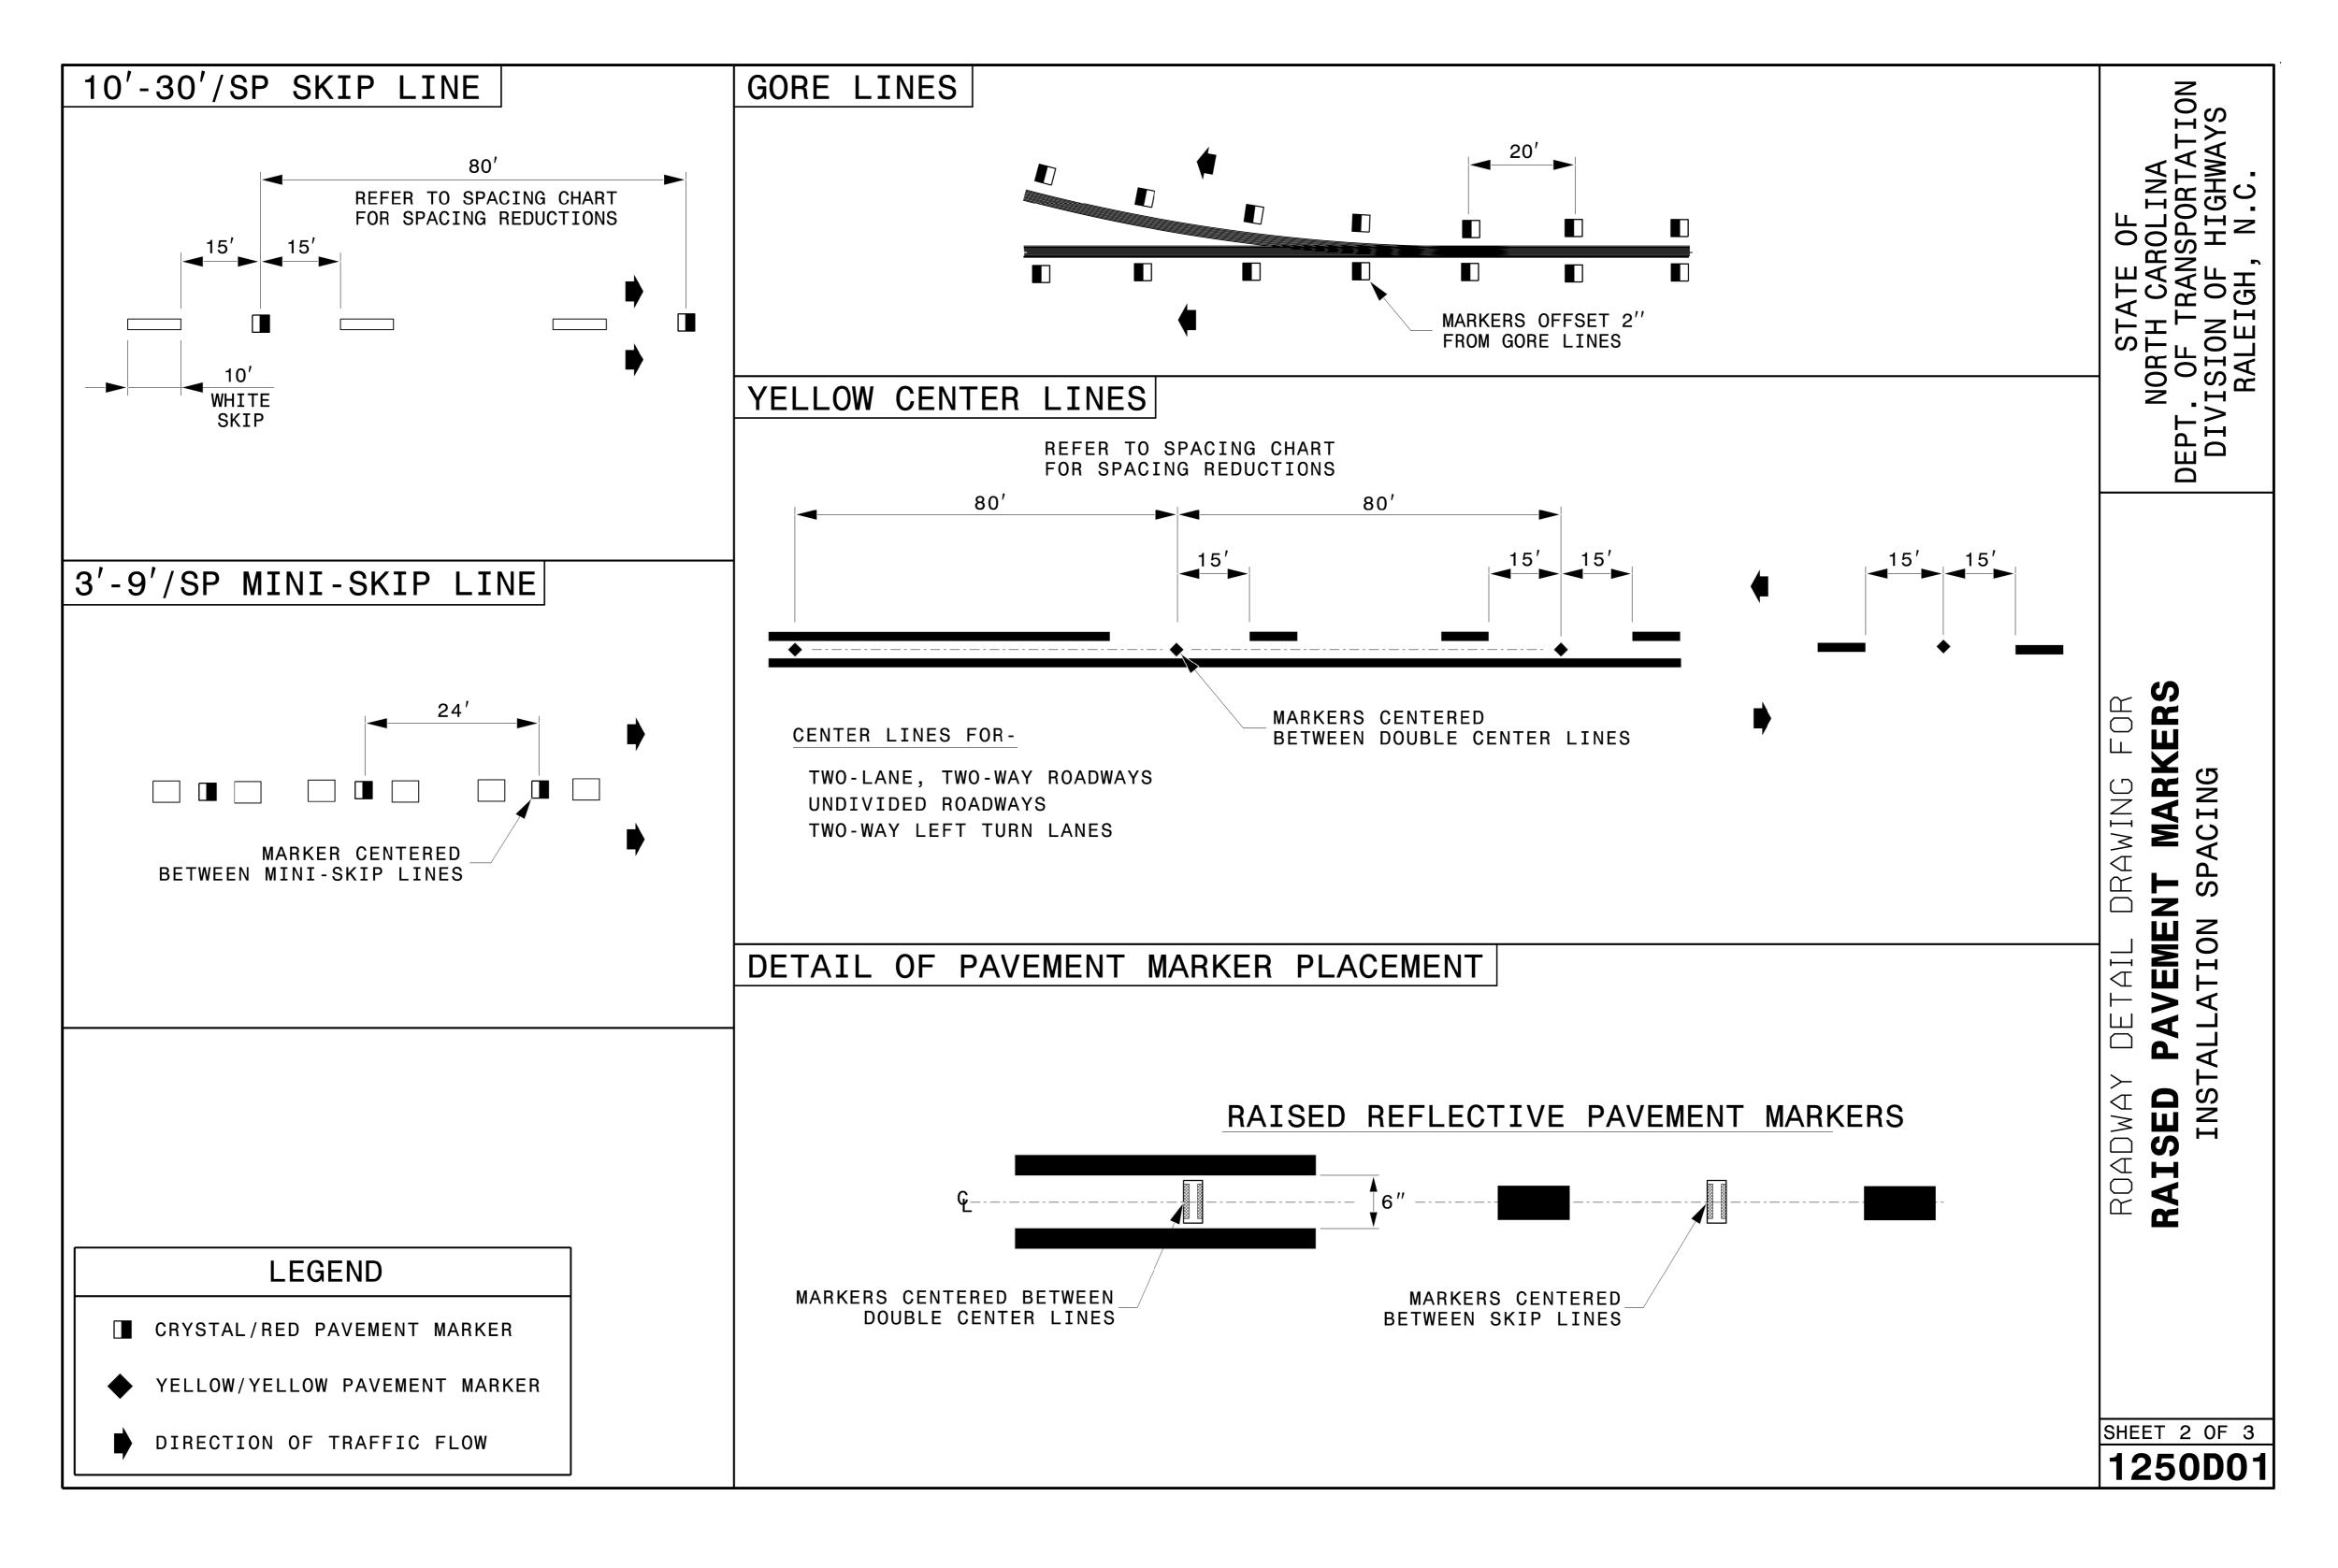

CONTRACTS STANDARDS
AND DEVELOPMENT UNIT
Office 919-707-8950 FAX 919-250-4119

SEE TITLE BLOCK

ORIGINAL BY: M.V. SPRINGER DATE: 2-15-24

MODIFIED BY: DATE: DATE: FILE SPEC.: