

PROJECT REFERENCE NO.

U-5956

SHEET NO.

PMP-6

R/W SHEET NO.

ROADWAY ENGINEER

PROFESSIONAL SEAL

11/25/2025

11/25/2025

SEAL

11/25/2025

11/25/2025

11/25/2025

DOCUMENT NOT CONSIDERED FINAL
UNLESS ALL SIGNATURES COMPLETED


Kimley»Horn


© 2025

NC LICENSE #F-0102
200 SOUTH TRYON STREET, SUITE 200
CHARLOTTE, NORTH CAROLINA 28202
PHONE: (704) 333-5131

RIGHT-OF-WAY REV.
CONST. REV.

NAD 83
NA 2011

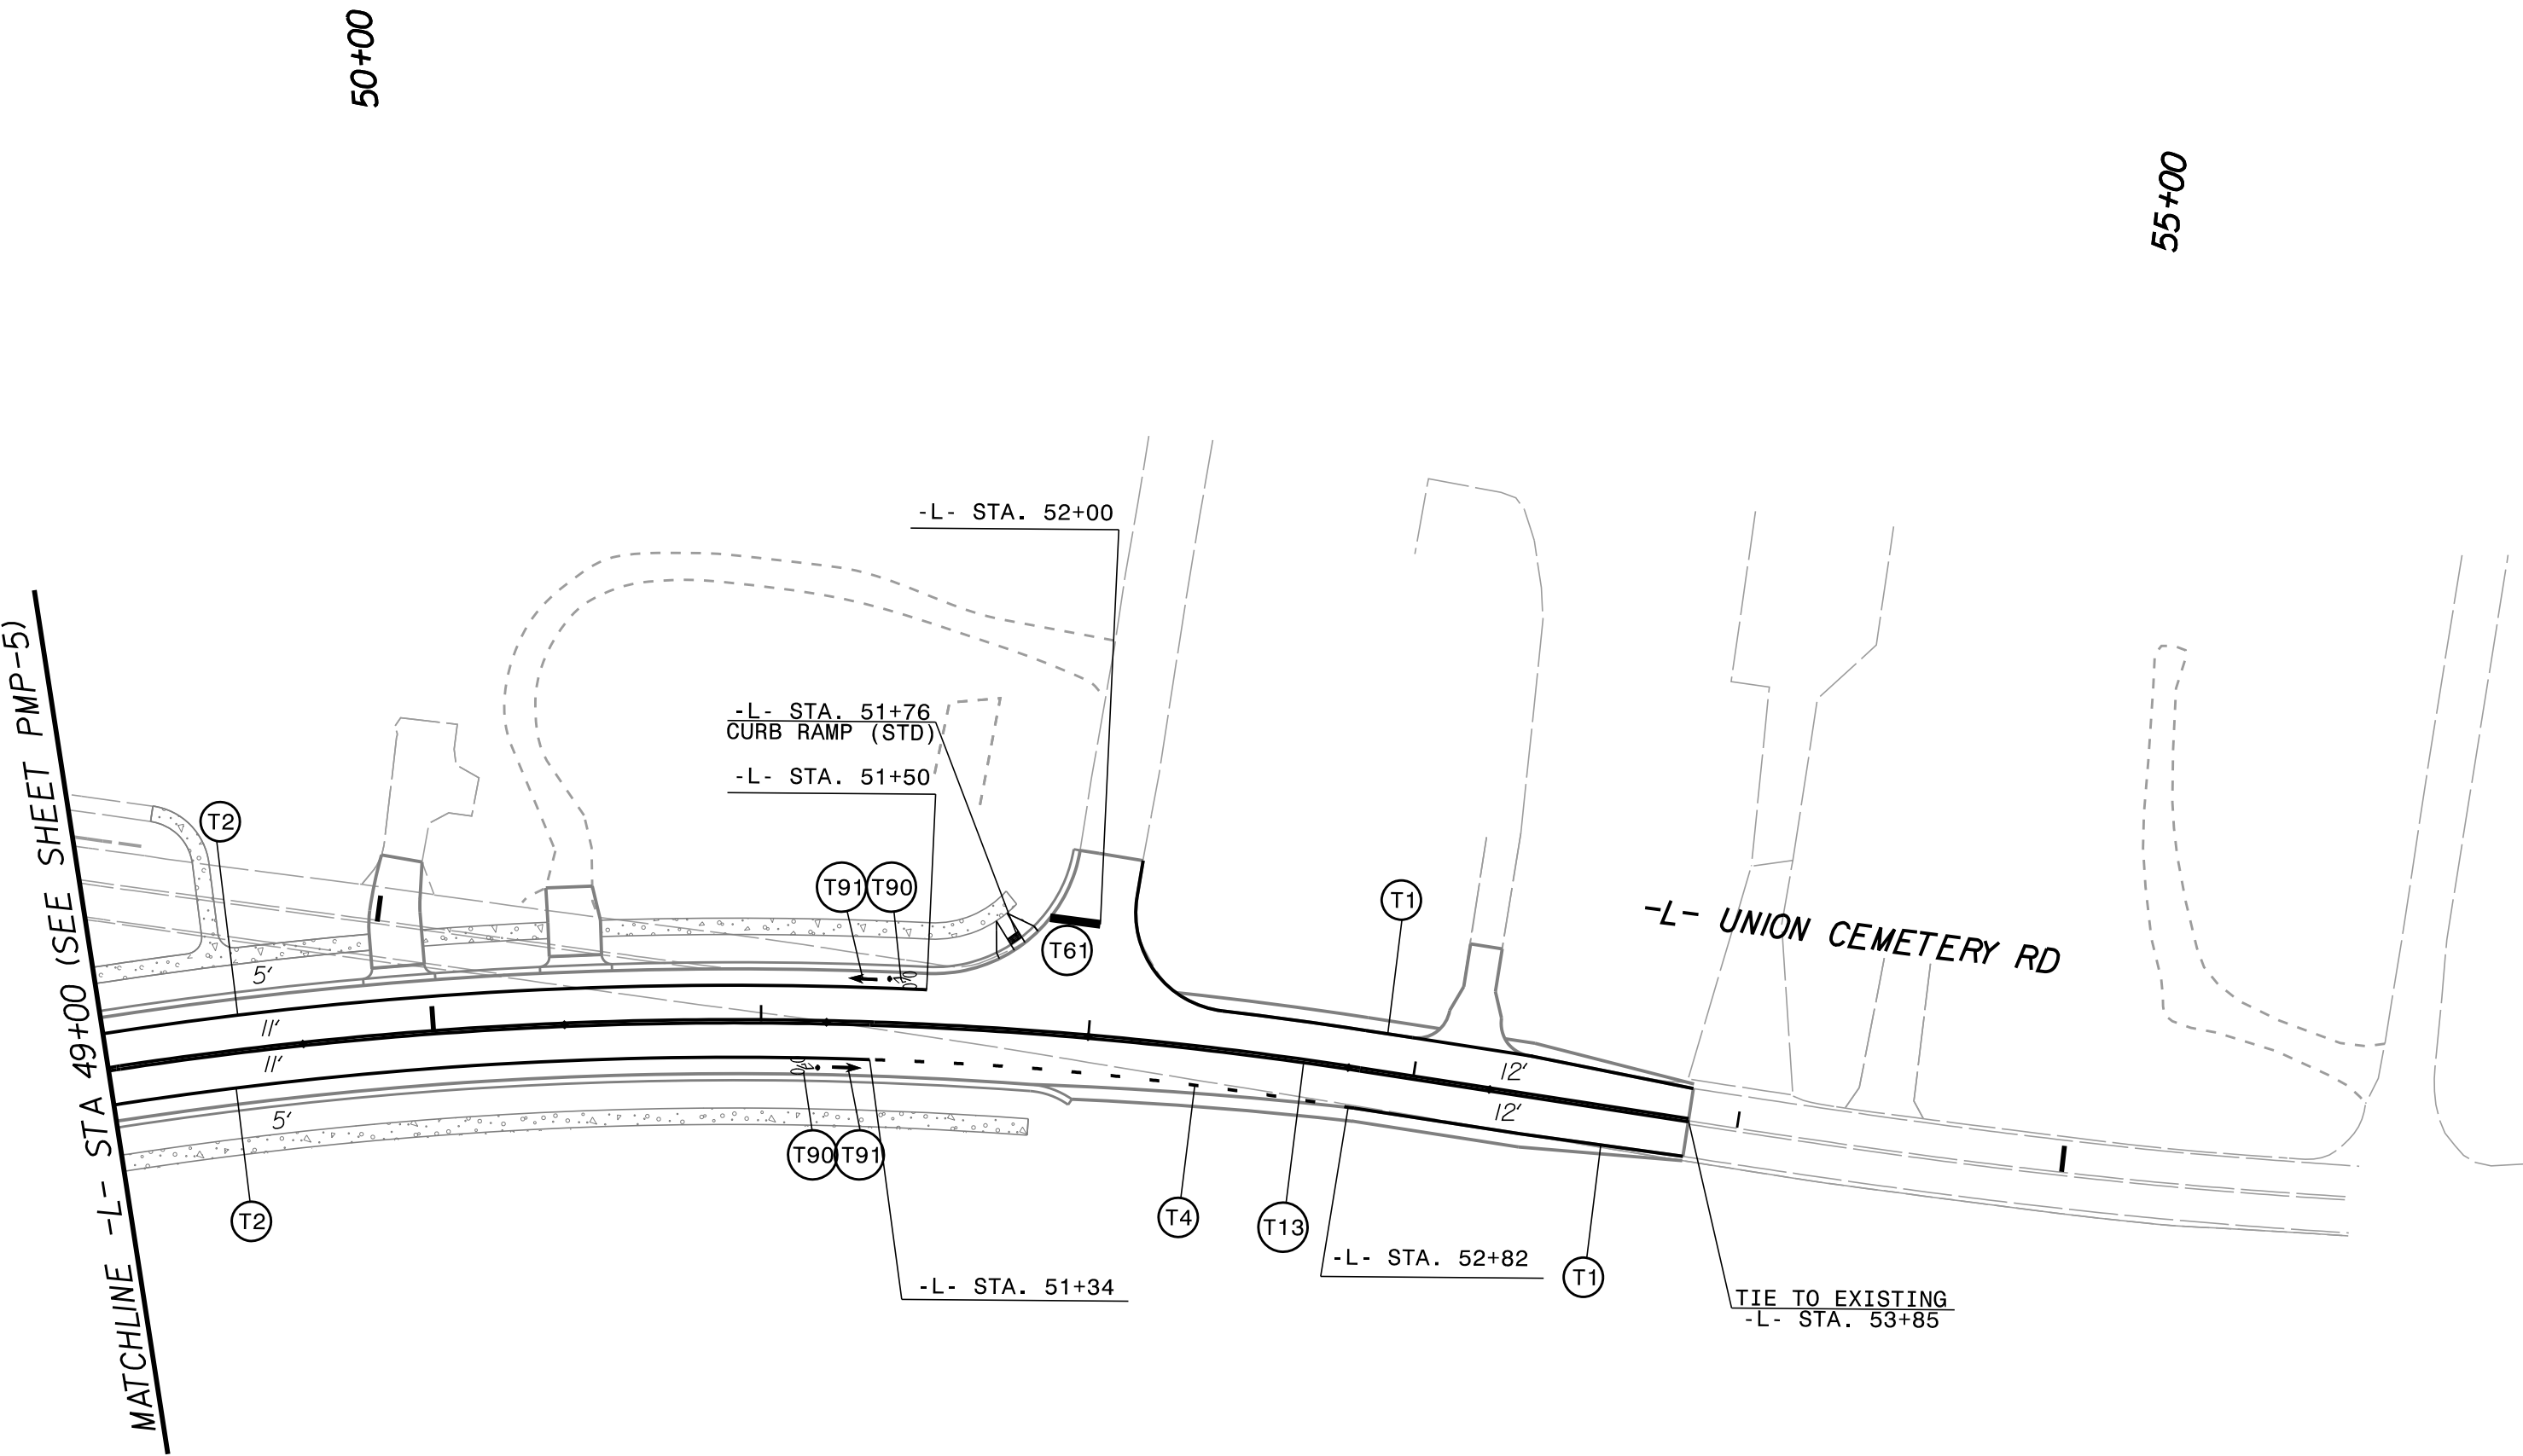

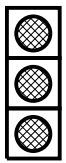 DENOTES SIGNALIZED INTERSECTION

PAVEMENT MARKER LEGEND

-  - CRYSTAL / RED PAVEMENT MARKER
-  - YELLOW / YELLOW PAVEMENT MARKER

PAVEMENT MARKING LINES

- | | | |
|-----|--------------------------------------|----------------------|
| T1 | - THERMOPLASTIC (4" WHITE, 90 MILS) | EDGE LINE |
| T2 | - THERMOPLASTIC (4" WHITE, 90 MILS) | SOLID LANE LINE |
| T3 | - THERMOPLASTIC (4" WHITE, 90 MILS) | 10' SKIP |
| T4 | - THERMOPLASTIC (4" WHITE, 90 MILS) | 3' x 9'/SP MINI-SKIP |
| T10 | - THERMOPLASTIC (4" YELLOW, 90 MILS) | EDGE LINE |
| T11 | - THERMOPLASTIC (4" YELLOW, 90 MILS) | SINGLE CENTER LINE |
| T13 | - THERMOPLASTIC (4" YELLOW, 90 MILS) | DOUBLE CENTER LINE |
| T14 | - THERMOPLASTIC (4" YELLOW, 90 MILS) | 2' x 6'/SP MINI-SKIP |
| T40 | - THERMOPLASTIC (8" WHITE, 90 MILS) | GORE LINE |
| T41 | - THERMOPLASTIC (8" WHITE, 90 MILS) | DIAGONAL LINE |
| T42 | - THERMOPLASTIC (8" YELLOW, 90 MILS) | DIAGONAL LINE |
| T46 | - THERMOPLASTIC (8" WHITE, 90 MILS) | WHITE CROSSWALK LINE |
| T61 | - THERMOPLASTIC (24" WHITE, 90 MILS) | STOP BAR |

PAVEMENT MARKING SYMBOLS/CHARACTERS

- | | | |
|-----|----------------------------------|---------------------------------|
| T70 | - THERMOPLASTIC (WHITE, 90 MILS) | LEFT TURN ARROW |
| T71 | - THERMOPLASTIC (WHITE, 90 MILS) | RIGHT TURN ARROW |
| T72 | - THERMOPLASTIC (WHITE, 90 MILS) | STRAIGHT ARROW |
| T76 | - THERMOPLASTIC (WHITE, 90 MILS) | COMBO LEFT/RIGHT/STRAIGHT ARROW |
| T77 | - THERMOPLASTIC (WHITE, 90 MILS) | U-TURN ARROW |
| T90 | - THERMOPLASTIC (WHITE, 90 MILS) | BICYCLE SYMBOL |
| T91 | - THERMOPLASTIC (WHITE, 90 MILS) | BICYCLE STRAIGHT ARROW |

K:\CHL_PRR\01036427 - U-5956 (Union Cemetery)\Traffic\Signing\CADD\Pavement Marking Plans\U-5956_rdy_pmp_6.dgn

10/14/2025

REVISIONS