


PROJECT NOTES	
1	SIGN ERECTION, REPLACE, SIGN TYPE E
2	SIGN ERECTION, REPLACE, SIGN TYPE F
3	DISPOSAL OF SIGN SYSTEM, U-CHANNEL

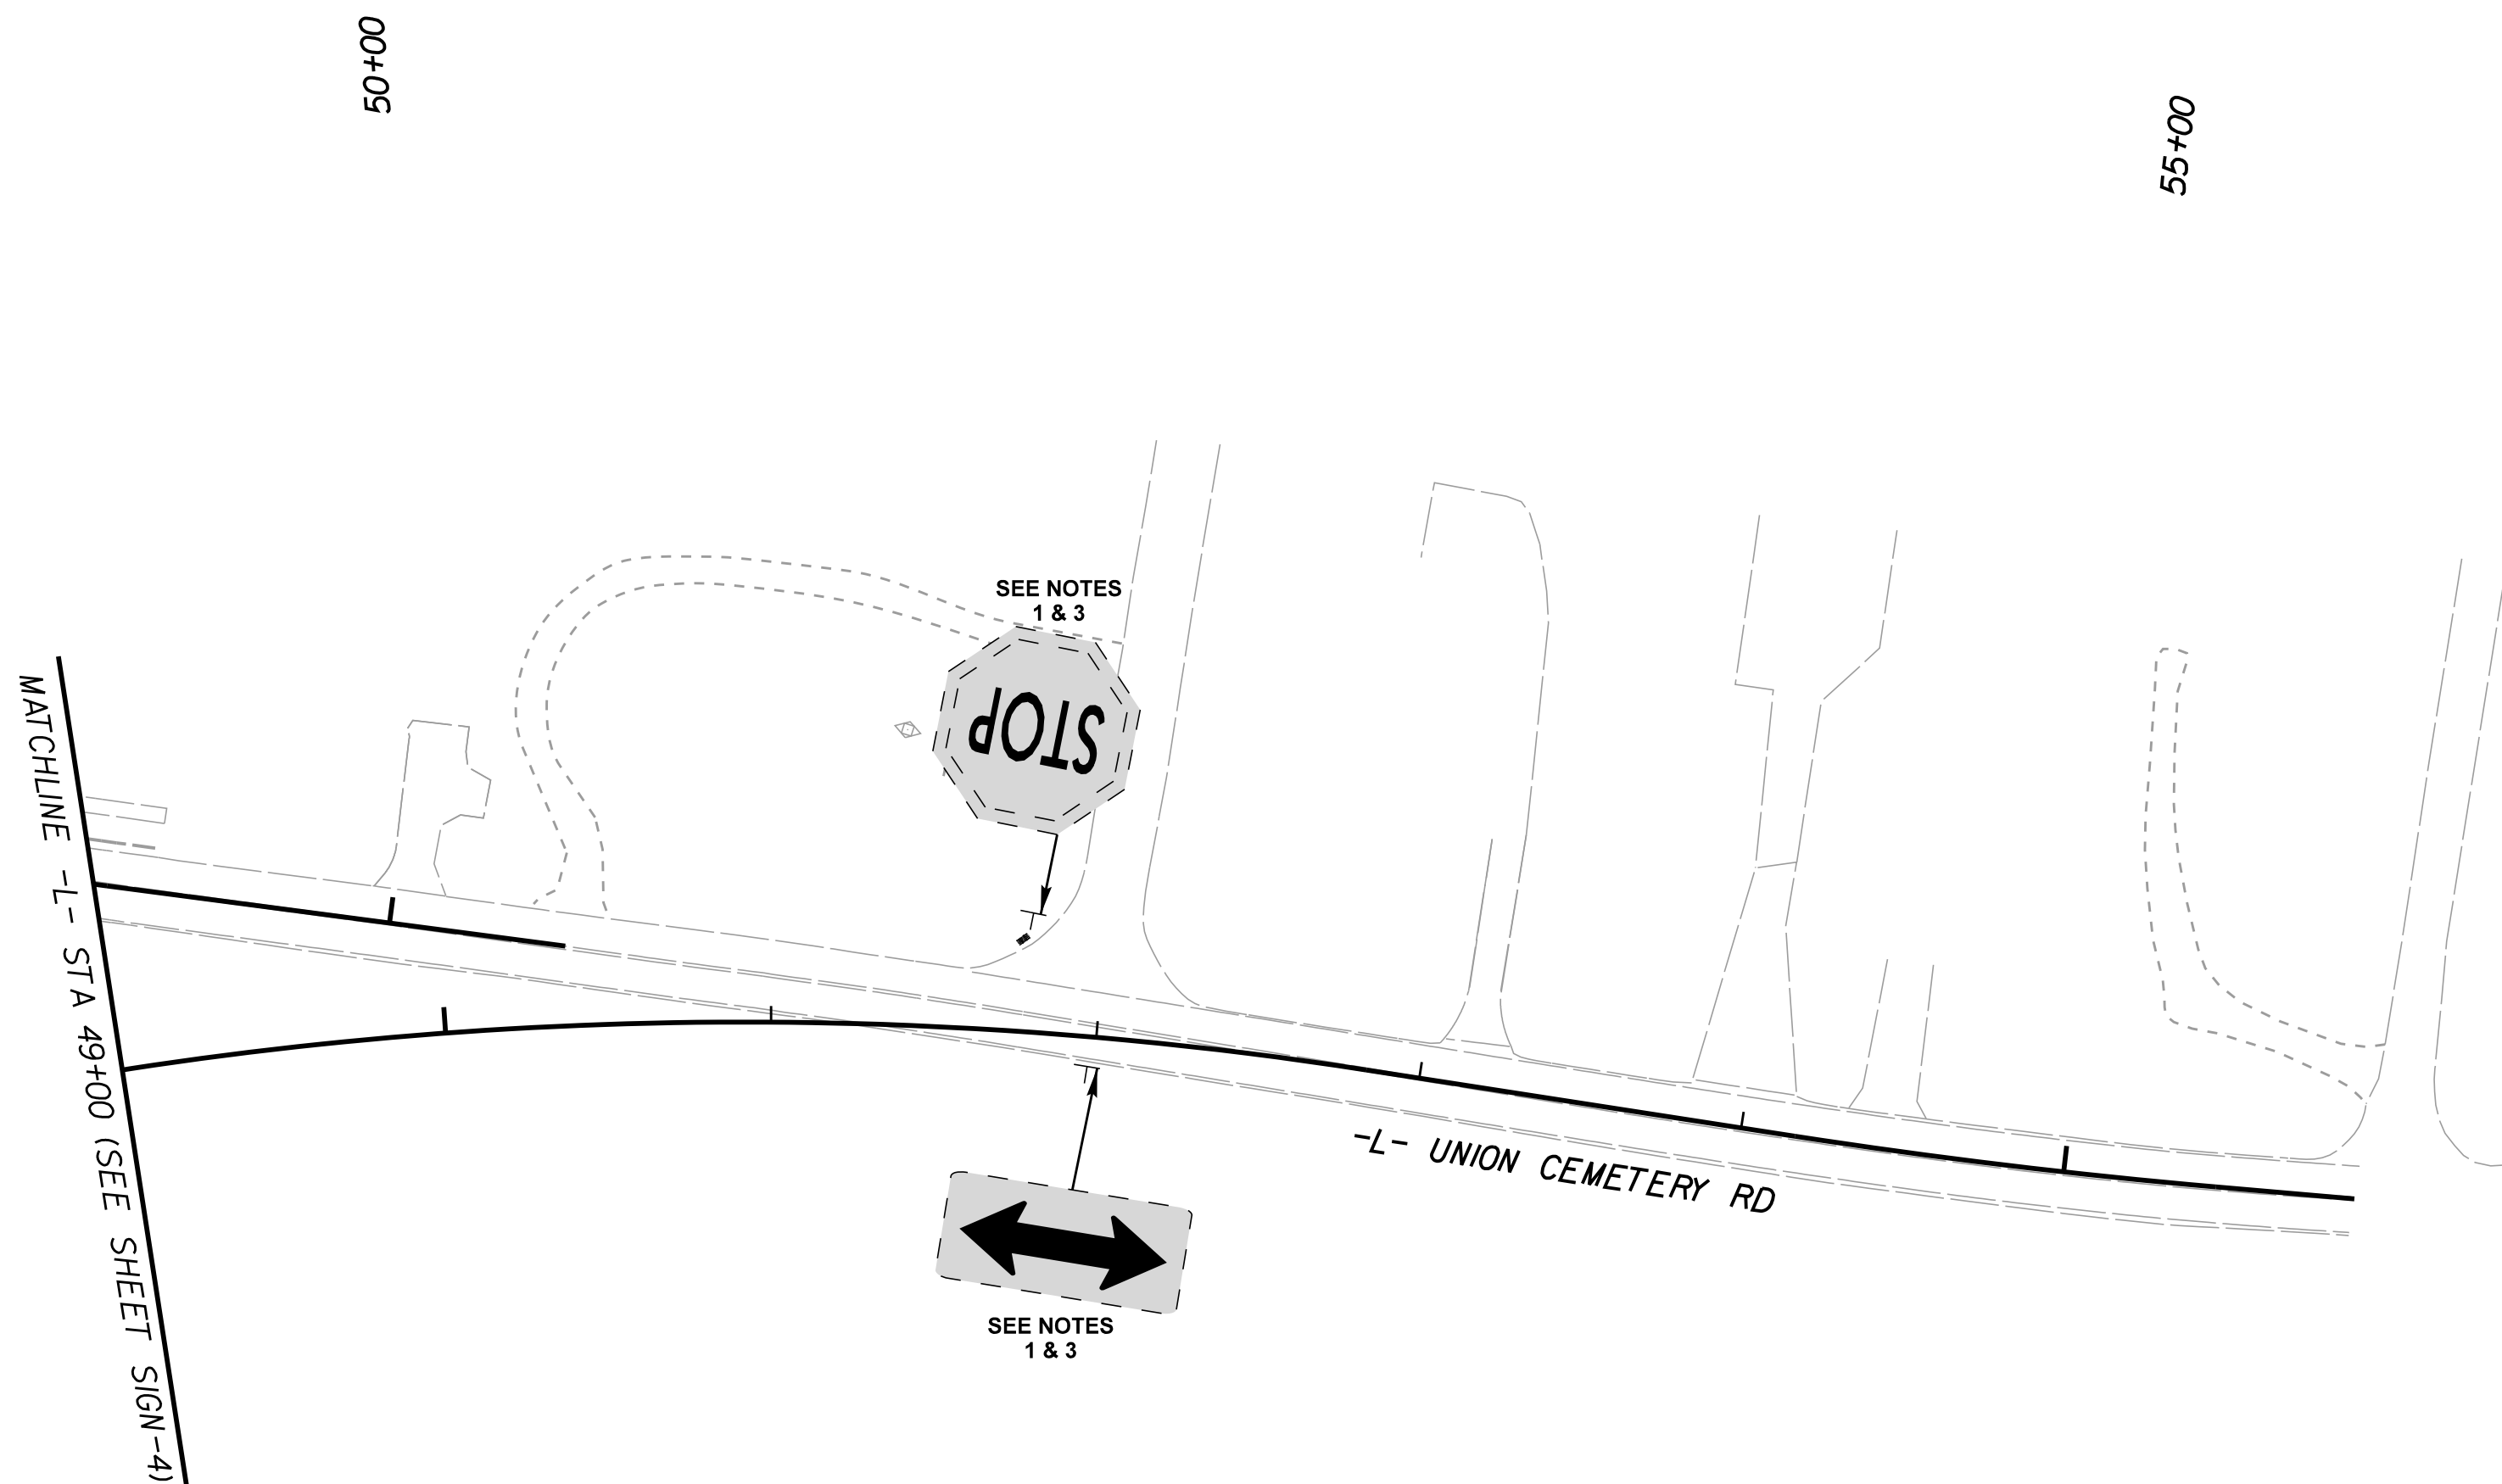

EXISTING SIGNS
-L- STA 49+00 TO STA 55+00