


NAD 83/  
NA 2011

PROPOSED SIGNS  
-L- STA 29+00 TO STA 39+00

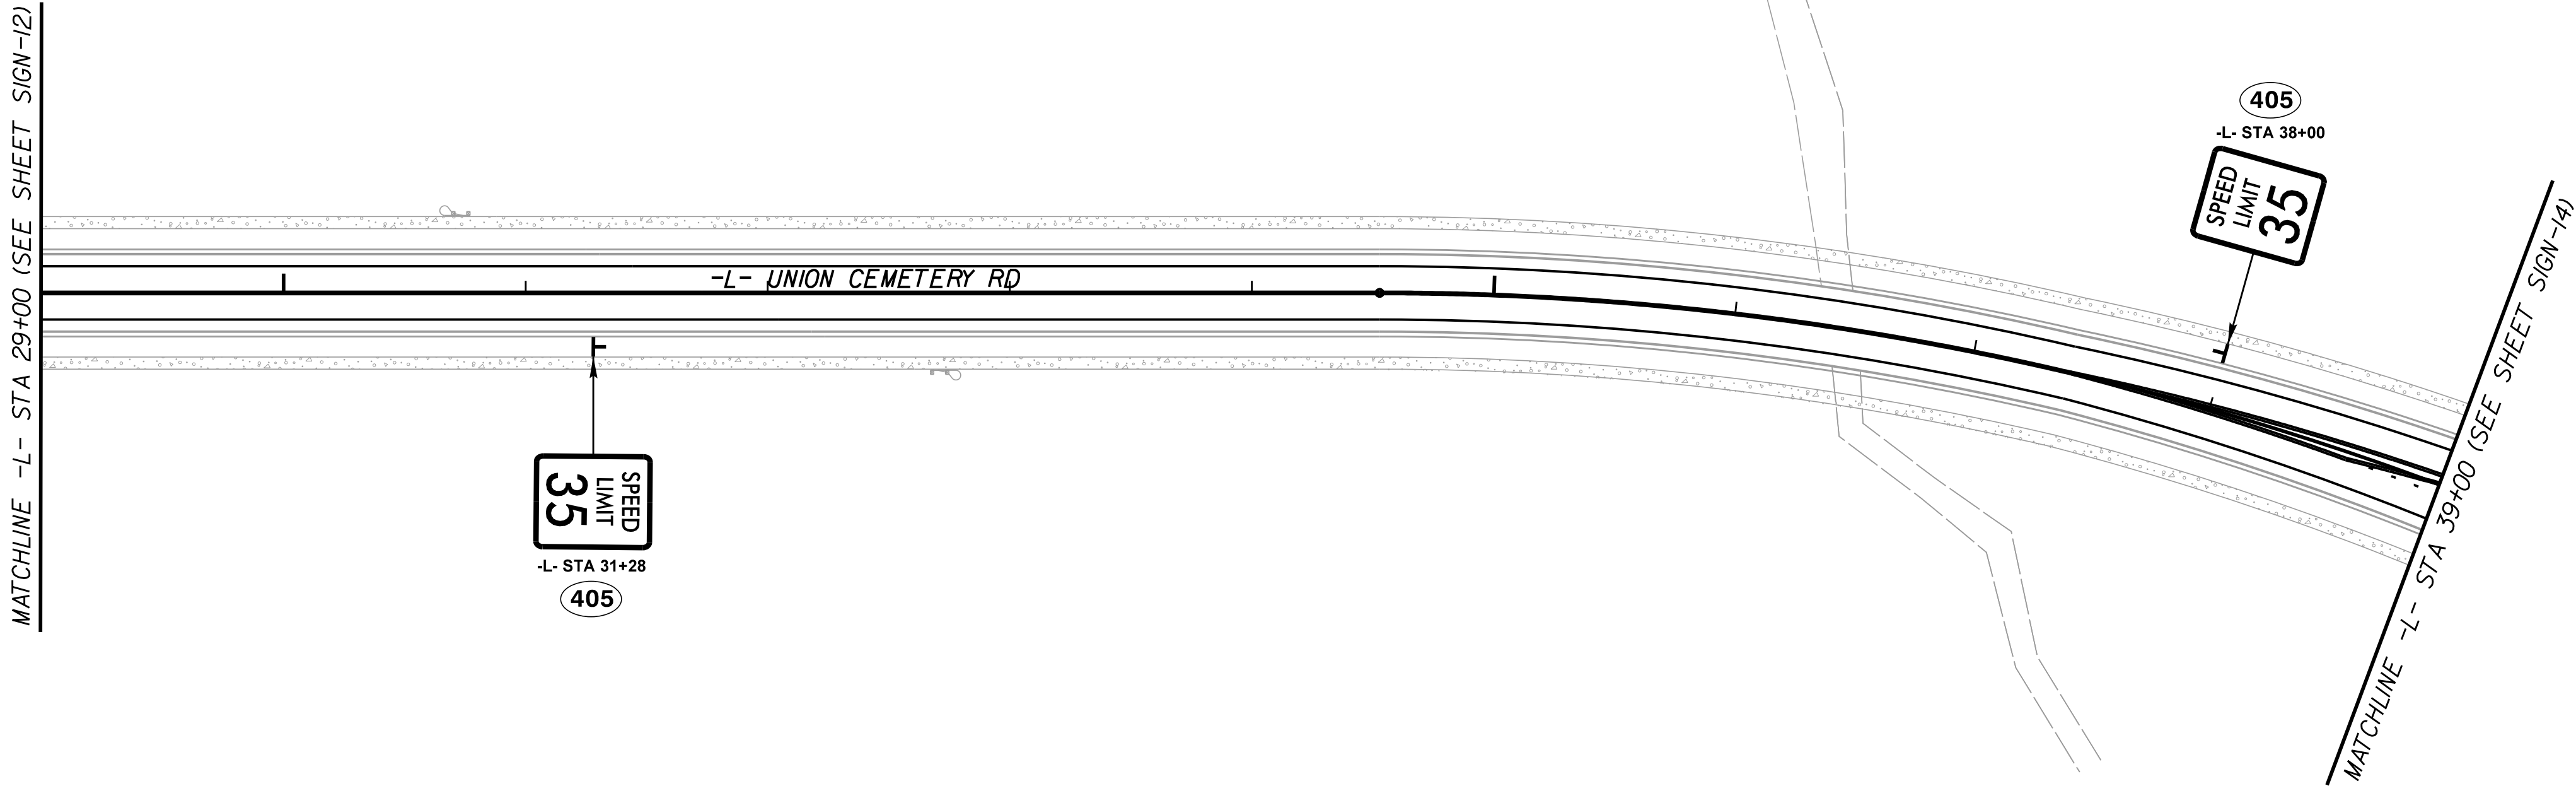

| PROJECT NOTES |                                     |
|---------------|-------------------------------------|
| 1             | SIGN ERECTION, REPLACE, SIGN TYPE E |
| 2             | SIGN ERECTION, REPLACE, SIGN TYPE F |
| 3             | DISPOSAL OF SIGN SYSTEM, U-CHANNEL  |