
PROJECT REFERENCE NO. SCP-2 U-5956

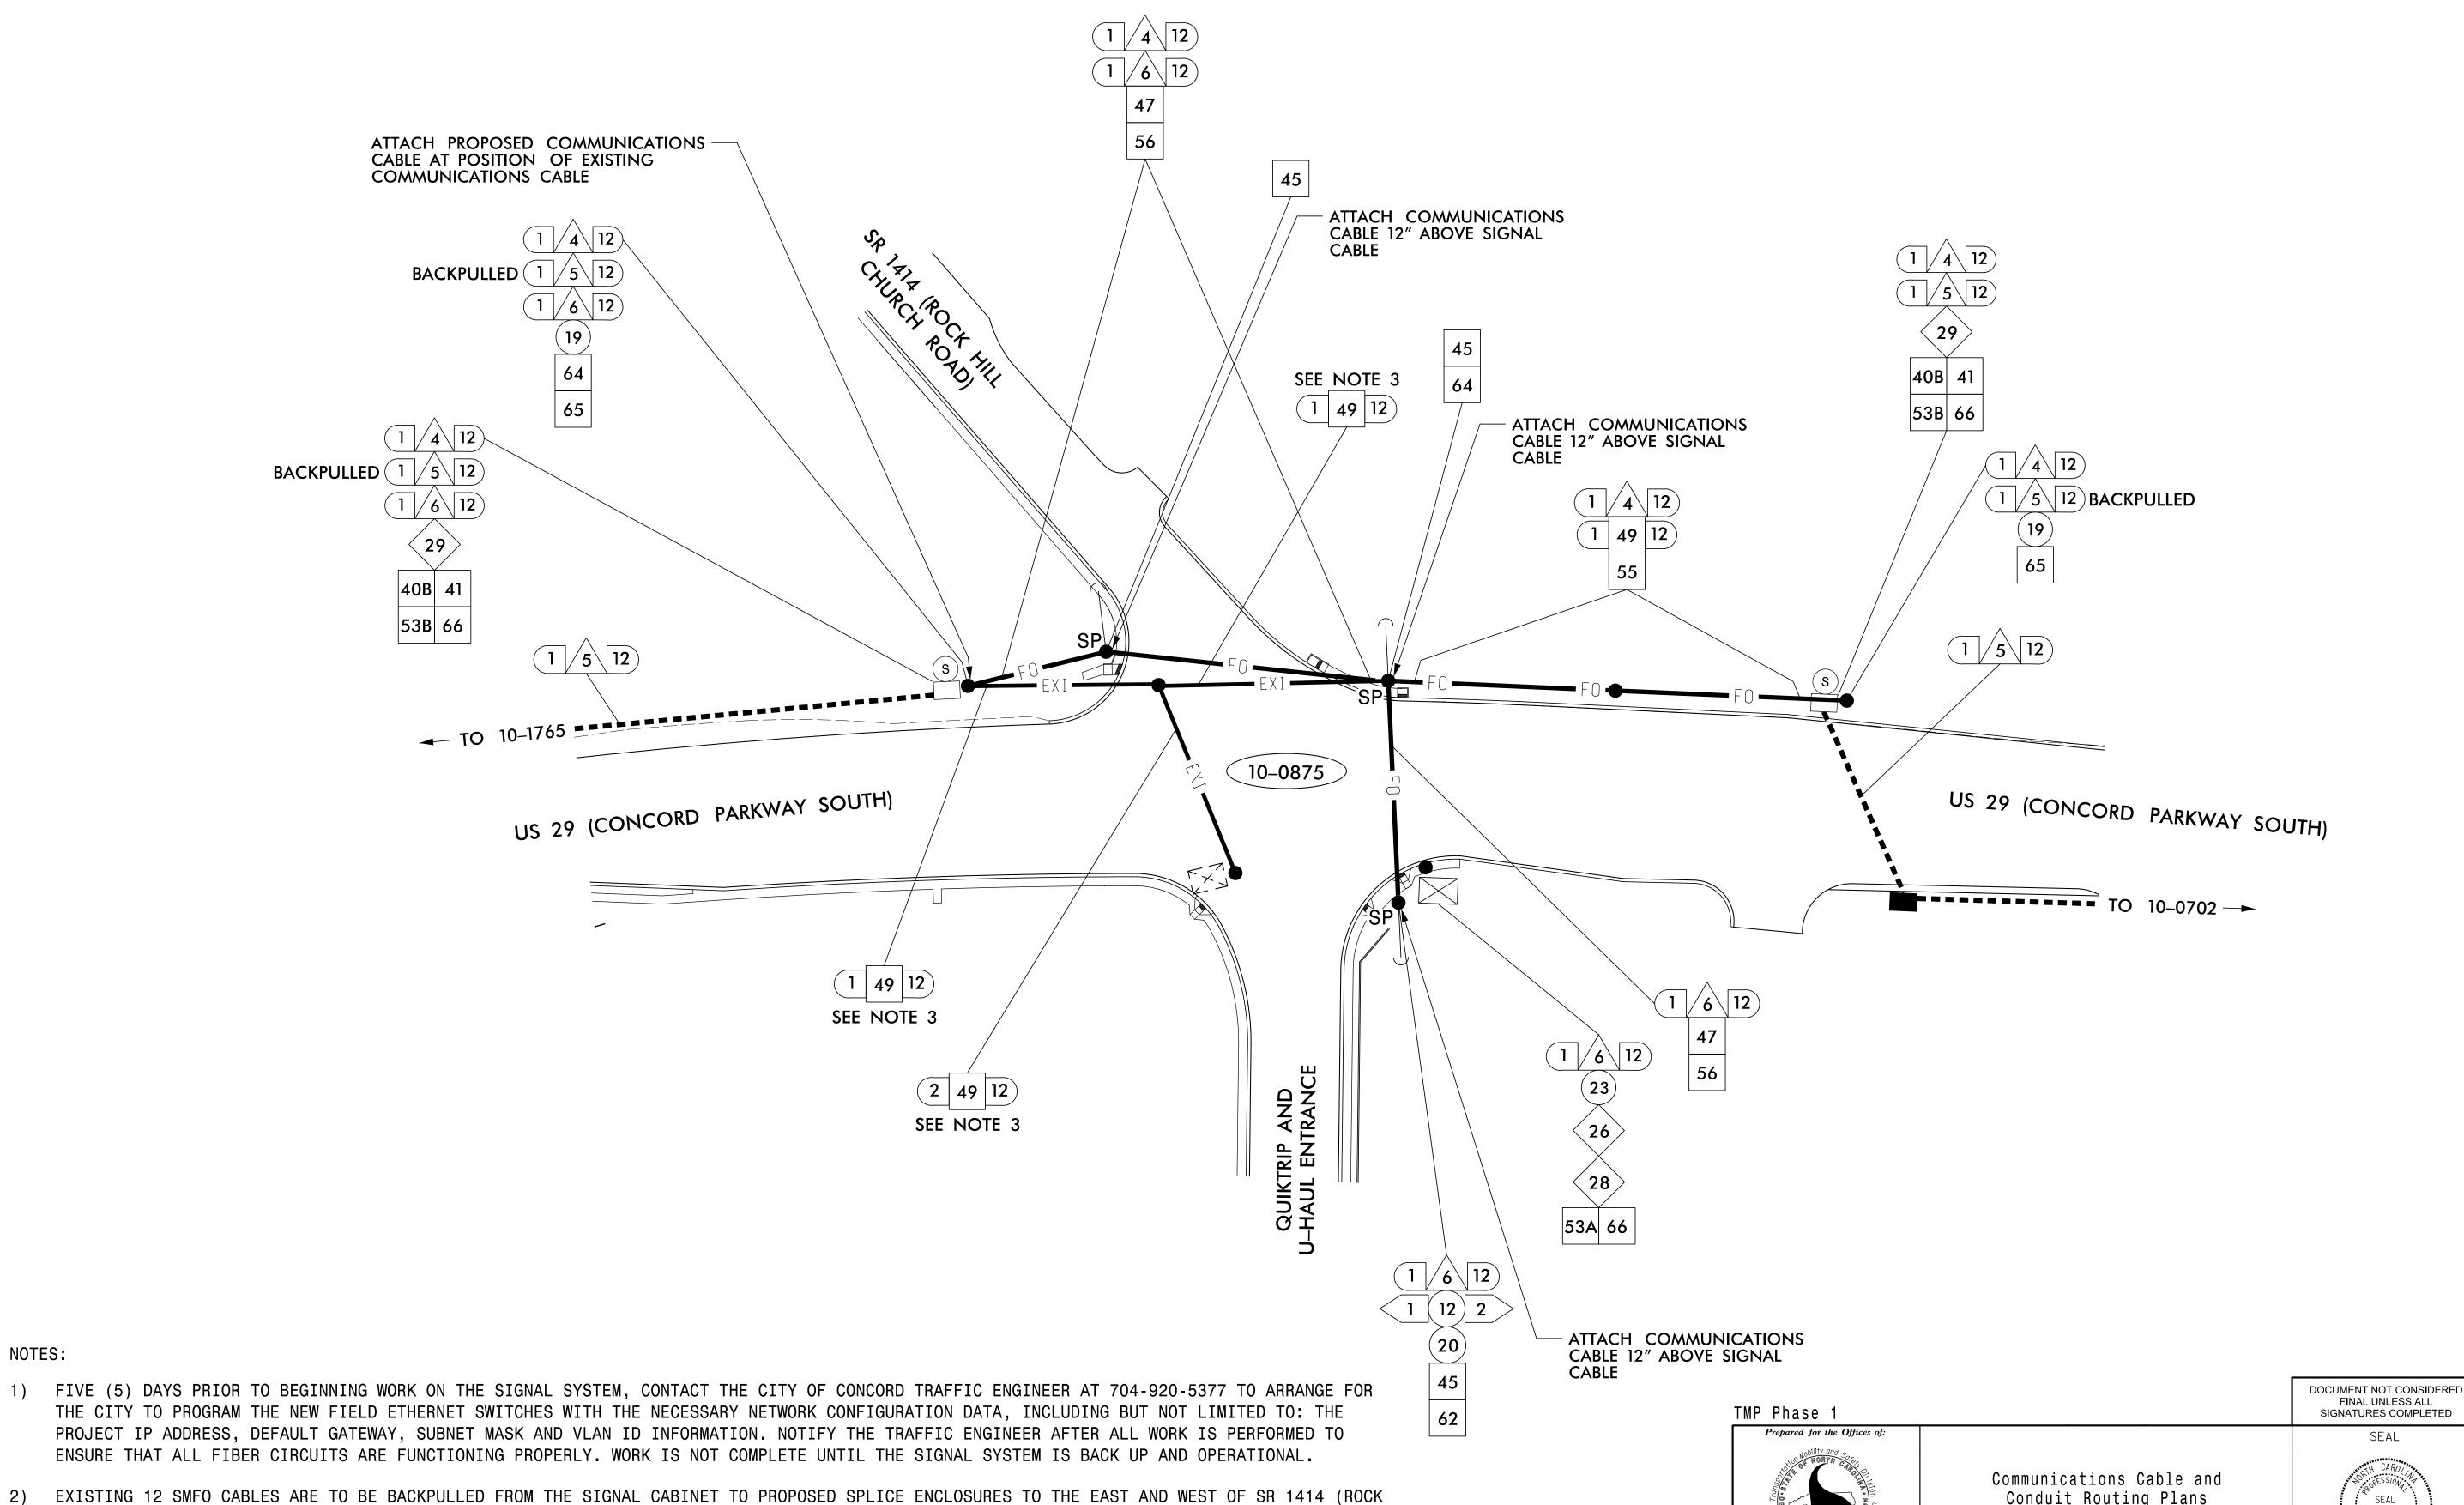

REMOVE EXISTING MESSENGER CABLE AFTER BACKPULLING COMMUNICATIONS CABLES TO NEW SPLICE ENCLOSURES.

TO THE NEW SIGNAL CABINET LOCATION THROUGH PROPOSED RISER AND CONDUIT.

HILL CHURCH ROAD). AFTER BACKPULLING, EXISTING 12 SMFO CABLES ARE TO BE SPLICED TO EITHER END OF THE PROPOSED 12 SMFO CABLE AND STORED AT

THE PROPOSED SPLICE LOCATIONS. PROPOSED 12 SMFO CABLE IS TO BE LASHED TO NEW MESSENGER SPAN ATTACHED TO RELOCATED SIGNAL POLES AND ROUTED

Conduit Routing Plans

N.T.S.

PLANS PREPARED IN THE OFFICE OF:

NC License #F-0102

(919) 677-2000

Kimley»Horn

421 Fayetteville Street, Suite 600 Raleigh, NC 27601

Division 10 Cabarrus County Concord PLAN DATE: February 2025 REVIEWED BY: KW Smith 750 N. Greenfield Pkwy., Garner, NC 27529 PREPARED BY: SP Pennington REVIEWED BY:

INIT. DATE

kevin Smith 8/21/2025 DATE SIGNATURE

SEAL

SEAL 030472

CADD Filename: