

Concord
Pop. 79,973

US 29 / US 601

SR 1002
W CABARRUS AVE

US 29
CONCORD HWY

US 601
C. COLEMAN BLVD

SR 1002
SR 835
OLD
RD SW

Rock Hill Church Rd

Cabarrus Country Club

Spencers

BEGIN PROJECT

END PROJECT

VICINITY MAP


Note: Not to Scale

BEGIN CONSTRUCTION

OWNER:	CONTACT INFORMATION SHERRI V. MOORE 704-920-5415 MOORES@CONCORDNC.GOV
PROJECT ENGINEER:	MATTHEW SHOESMITH, P.E. (704) 954-7490 MATTHEW.SHOESMITH@KIMLEY-HORN.COM 200 SOUTH TRYON STREET, SUITE 200 CHARLOTTE, NORTH CAROLINA 28202

***UTILITY CONSTRUCTION PLANS
CITY OF CONCORD***

TYPE OF WORK: POTABLE WATER AND GRAVITY SANITARY SEWER RELOCATION

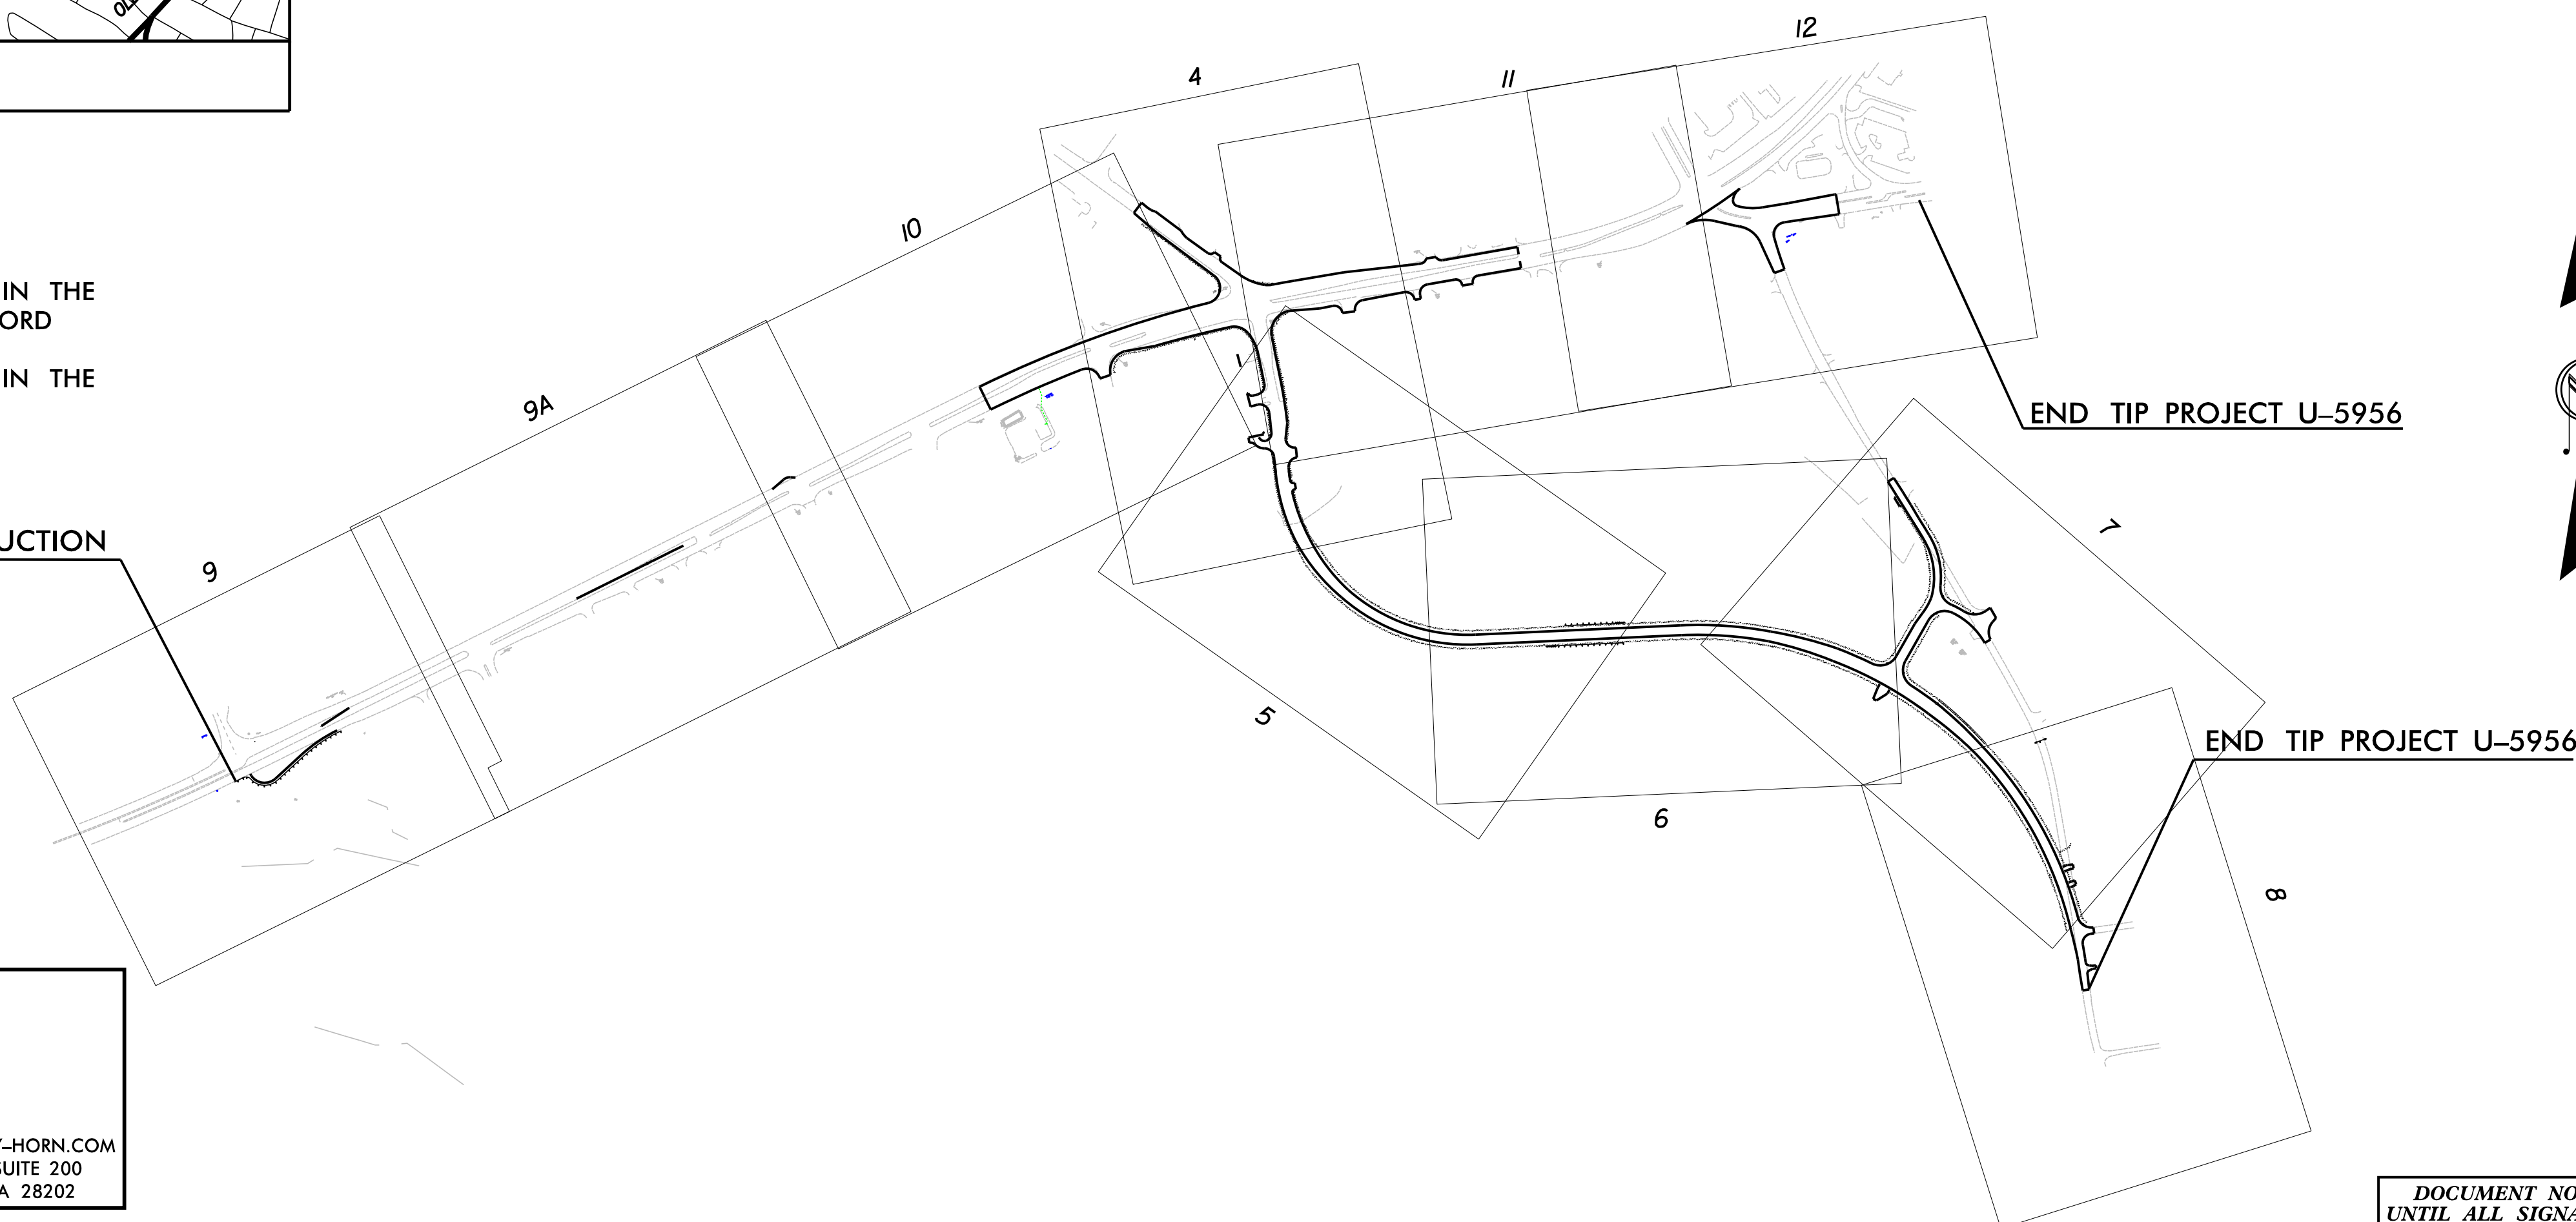

**DOCUMENT NOT CONSIDERED FINAL
UNTIL ALL SIGNATURES ARE COMPLETED**

UTILITY PROFILE SHEETS

(A) WATER - CITY OF CONCORD
UTILITIES


(C) SANITARY SEWER - CITY OF CONCORD
UTILITIES

Kimley»Horn

<u>Matthew Shoesmith, PE</u>	UTILITIES PROJECT ENGINEER
Sophie Johnston, PE	UTILITIES DESIGN ENGINEER

Documented by: *Matthew Shoemaker*
 14897 (02/2025) 1408

SEAL
 Matthew Shoemaker
 027670
 MATTHEW A. SHOEMAKER
 PROFESSIONAL ENGINEER
 NORTH CAROLINA
 02/2025

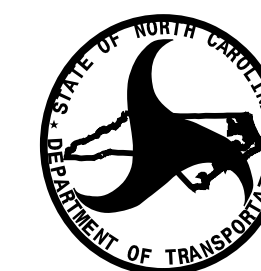

<u>Lynn Basinger</u>	UTILITIES REGIONAL ENGINEER
<u>n/a</u>	UTILITIES ENGINEER
<u>Amy G. Dupree</u>	UTILITIES AREA COORDINATOR
<u>Eric Tweed</u>	UTILITIES COORDINATOR