


PROJECT: BP12-R002

PROJECT: C205132

CONTRACT: C205132

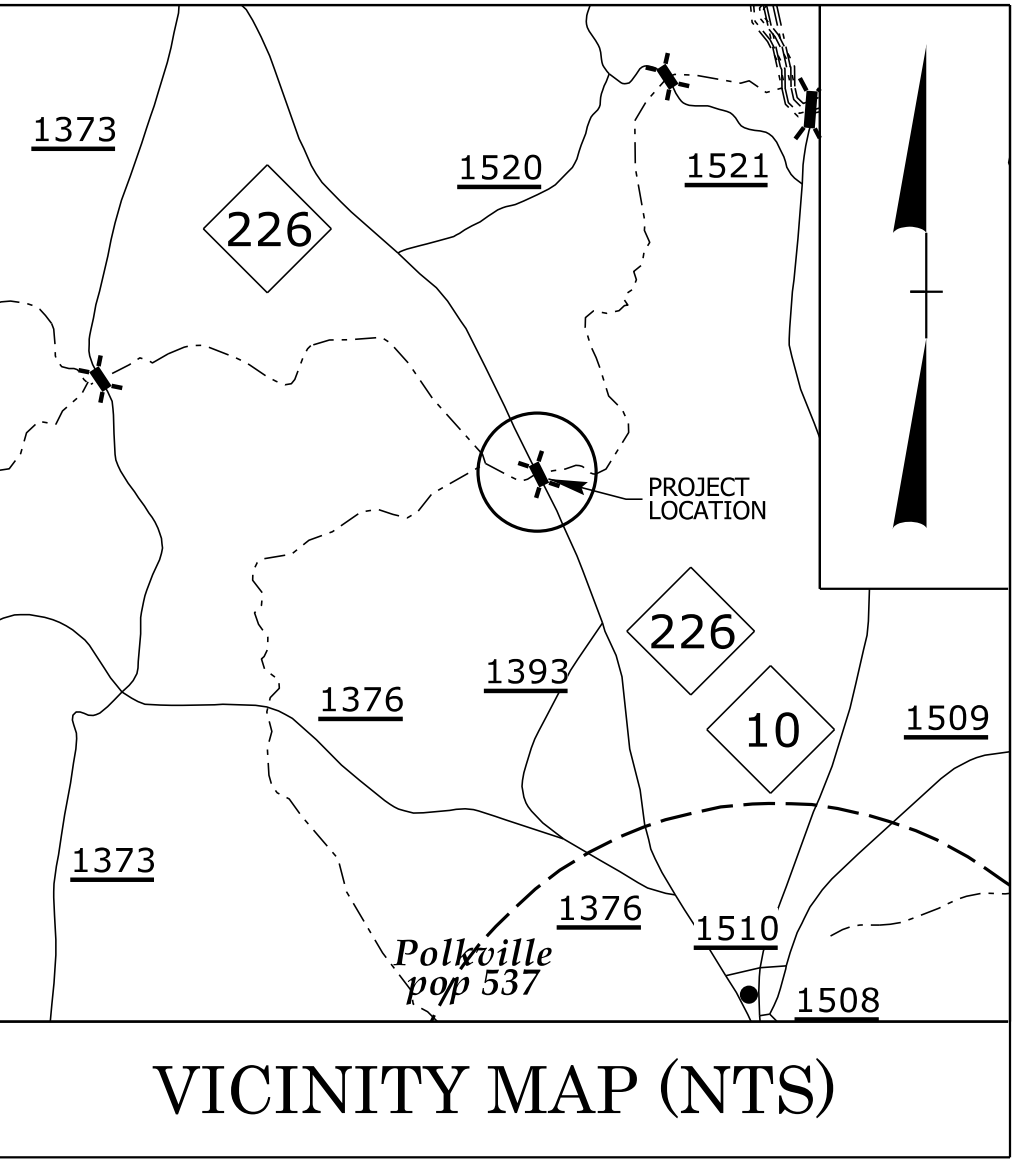

VICINITY MAP (NTS)

STATE OF NORTH CAROLINA
DIVISION OF HIGHWAYS

CLEVELAND COUNTY

LOCATION: *BRIDGE NO. 220075 OVER HINTON CREEK
ON NC 226 (POLKVILLE RD.)*

TYPE OF WORK: *GRADING, DRAINAGE, PAVING
& STRUCTURE*


STATE	STATE PROJECT REFERENCE NO.	SHEET NO.	TOTAL SHEETS
N.C.	BP12-R002		
STATE PROJ. NO.	F. A. PROJ. NO.	DESCRIPTION	
BP12-R002.1		PE	
BP12-R002.2		UTL & R/W	
BP12-R002.3		CONST	

BRIDGE #220075

WE Design your Tomorrow ...

1223 Jones Franklin Road
Raleigh, NC 27606
(919) 851-8077

NCBELS F-0377

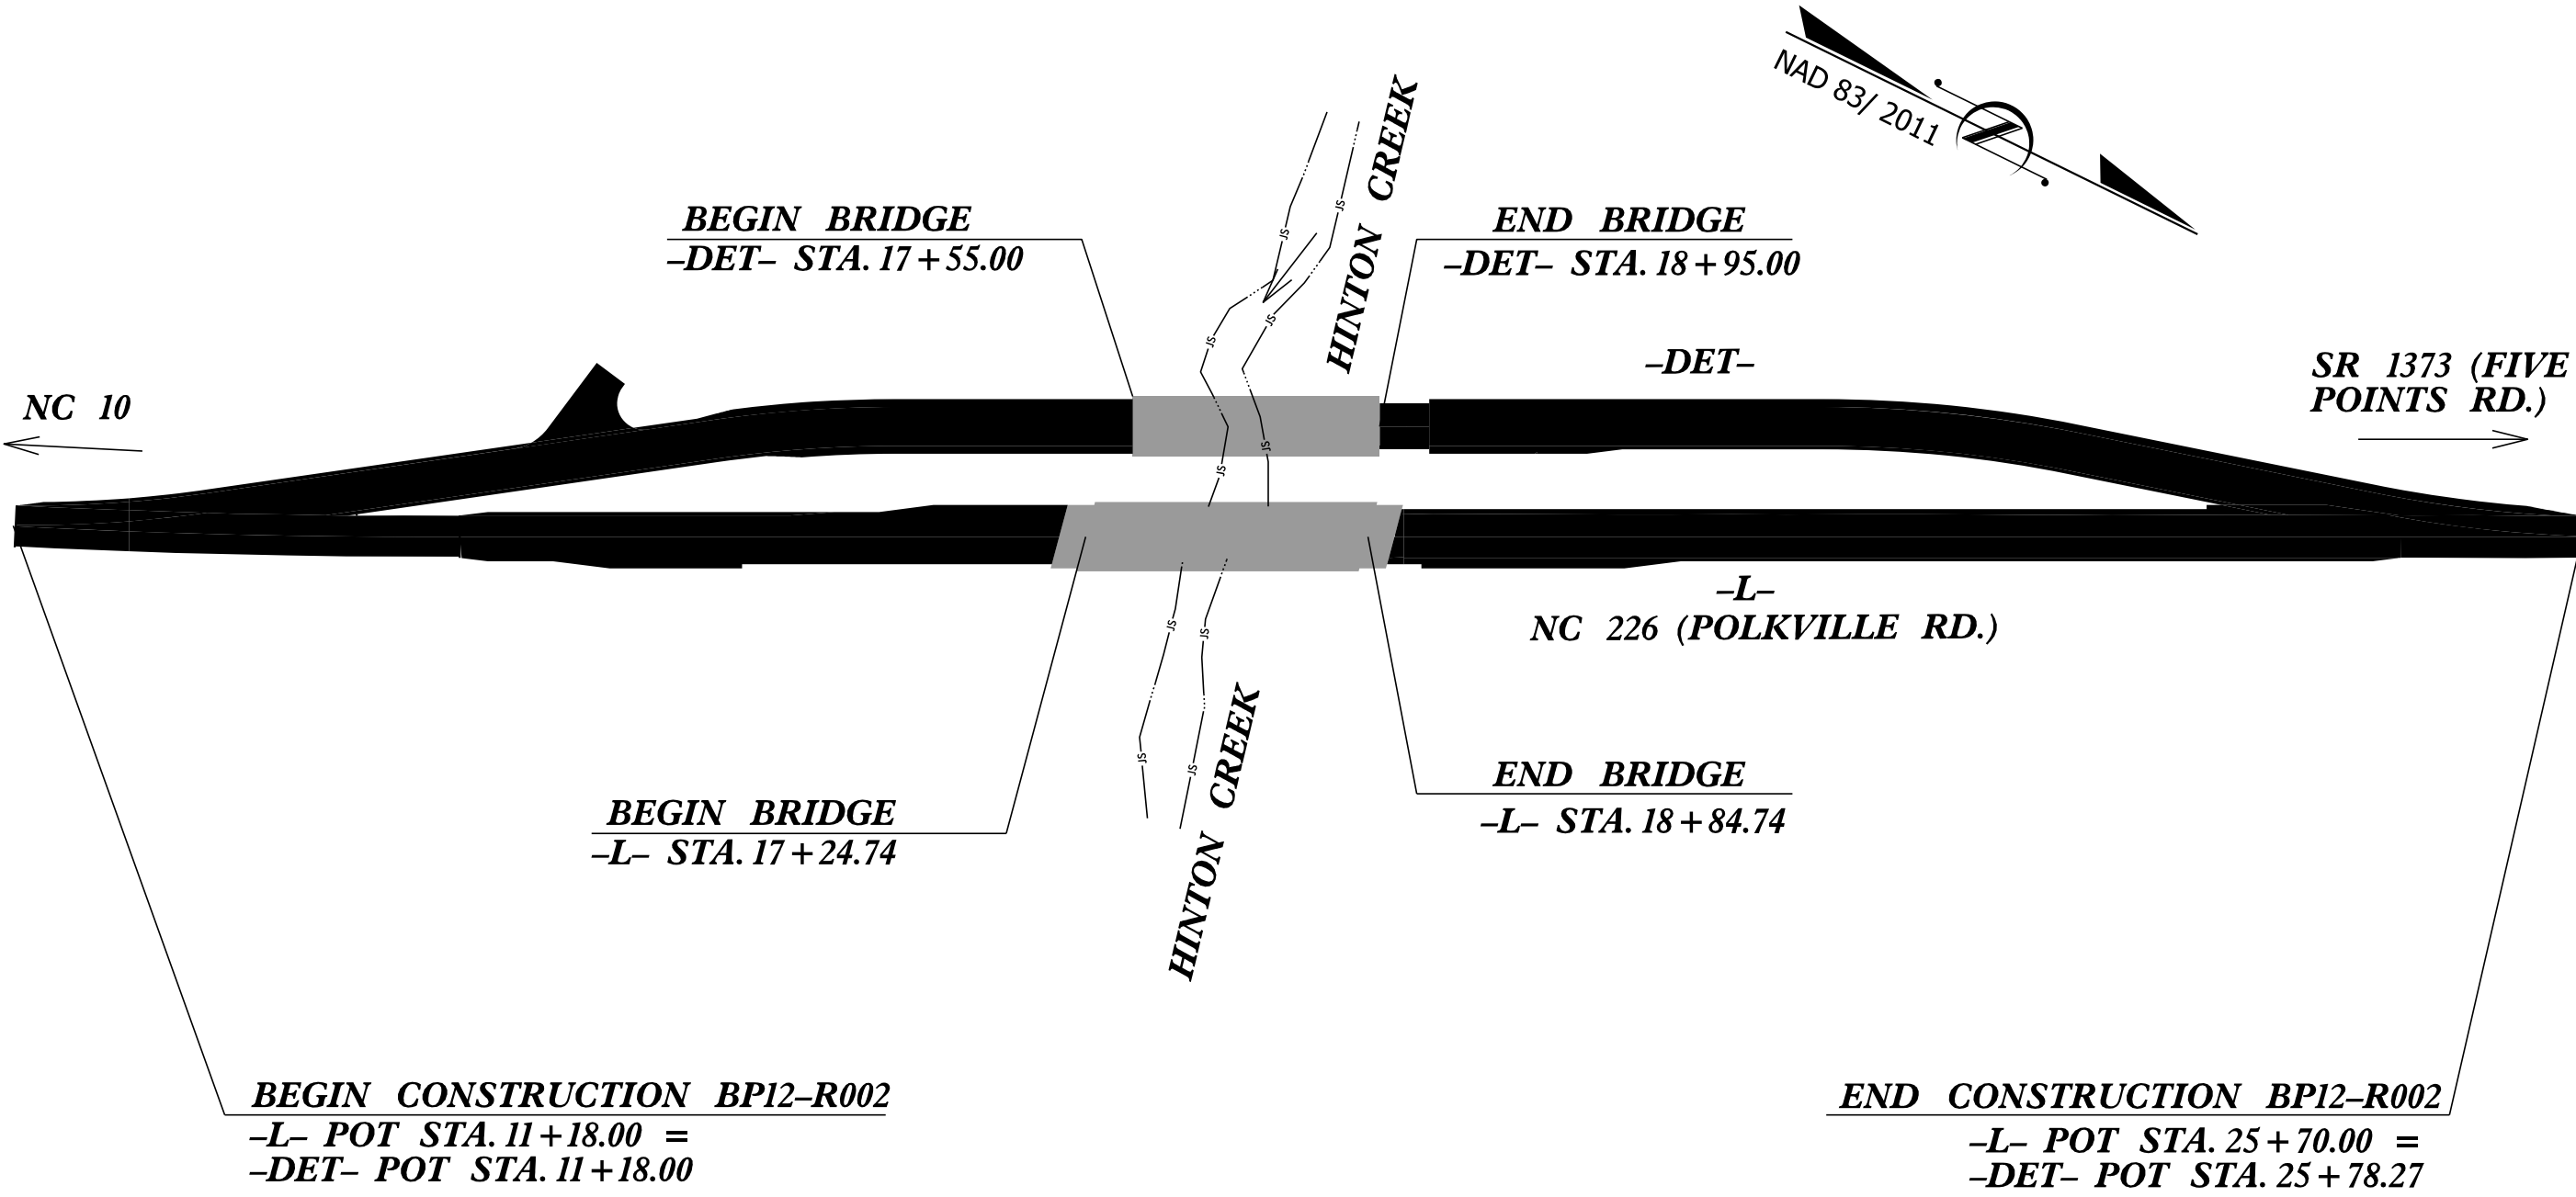

STRUCTURE

INCOMPLETE PLANS
DO NOT USE FOR R/W ACQUISITION
DOCUMENT NOT CONSIDERED FINAL
UNLESS ALL SIGNATURES COMPLETED

DESIGN DATA

ADT 2025 = 3030
ADT 2045 = 4500

T = 7 % *
V = 60 MPH
* TTST =3.5% DUAL =3.5%
FUNC CLASS =
MAJOR COLLECTOR
REGIONAL TIER

PROJECT LENGTH

LENGTH ROADWAY PROJECT BP12-R002 = 0.245 MILES
LENGTH STRUCTURE PROJECT BP12-R002 = 0.030 MILES

TOTAL LENGTH PROJECT BP12-R002 = 0.275 MILES

NCDOT CONTACT: JOSHUA WHITE, PE
DIVISION 12 DIVISION BRIDGE MANAGER

Prepared for the Office of:

DIVISION OF HIGHWAYS - DIV. 12

1710 E. Marion St., Shelby NC, 28151

2024 STANDARD SPECIFICATIONS

RIGHT OF WAY DATE:

LETTING DATE:
JANUARY 20, 2026

GREG S. PURVIS, PE
PROJECT ENGINEER

JOHN A. DILWORTH, PE
PROJECT DESIGN ENGINEER

