



DETAILS

DETAILS OF PATCHING EXISTING PAVEMENT PRIOR TO RESURFACING

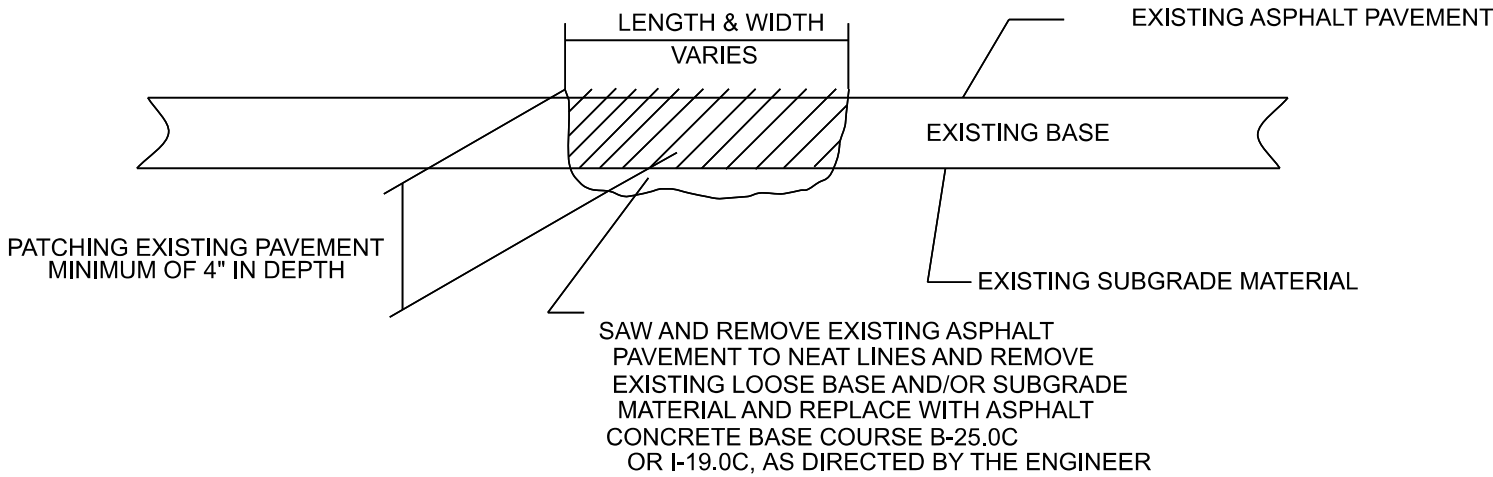

PAVEMENT TIE-IN DETAIL

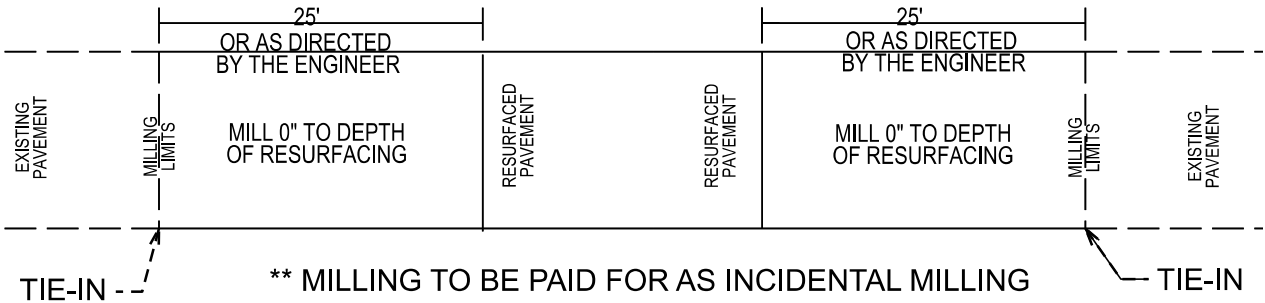

PROJECT NOTES

- INCLUDE PAINT MARKINGS WHEN MILLING MAPS 3 - 4.